


Contractor: Seven Earthmovers LLC

PC:	C. Golf
TECH:	J. Horsley
Plant:	100





Slack: 0"

Structure Total: 4463 lb

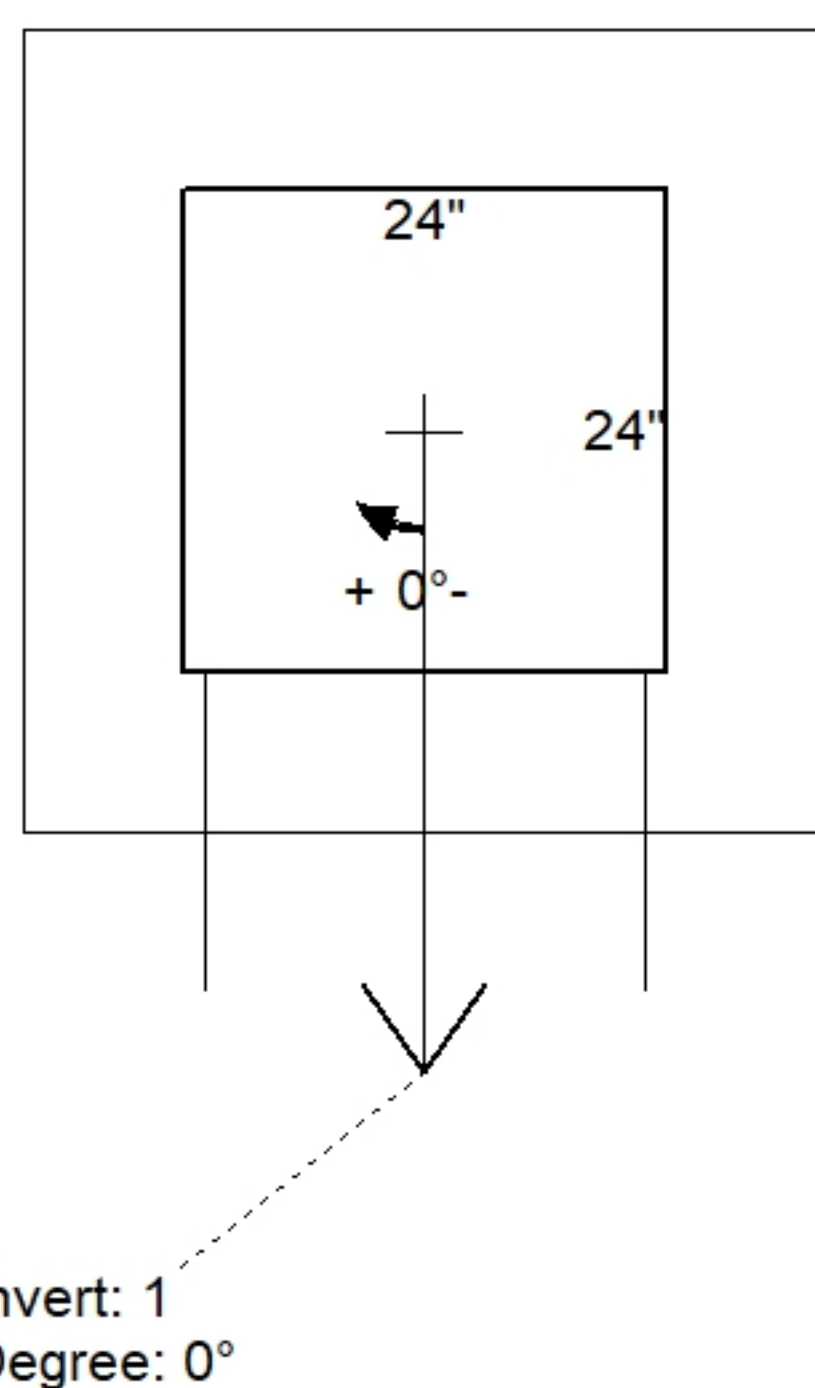

Position	Elev	Angle	Pipe	Pipe OD	Hole	Connector	Up ()	Ref
Rim	912.79'							
Reducer								
Invert 1	908.79'	0°	15" ADS N-12	18"	22"	Hole 22	-3.5"	P1
Invert 2								
Invert 3								
Invert 4								
Invert 5								
Invert 6								
Invert 7								
Invert 8								

Cast (Int. Dim.) - Interior Dimensions

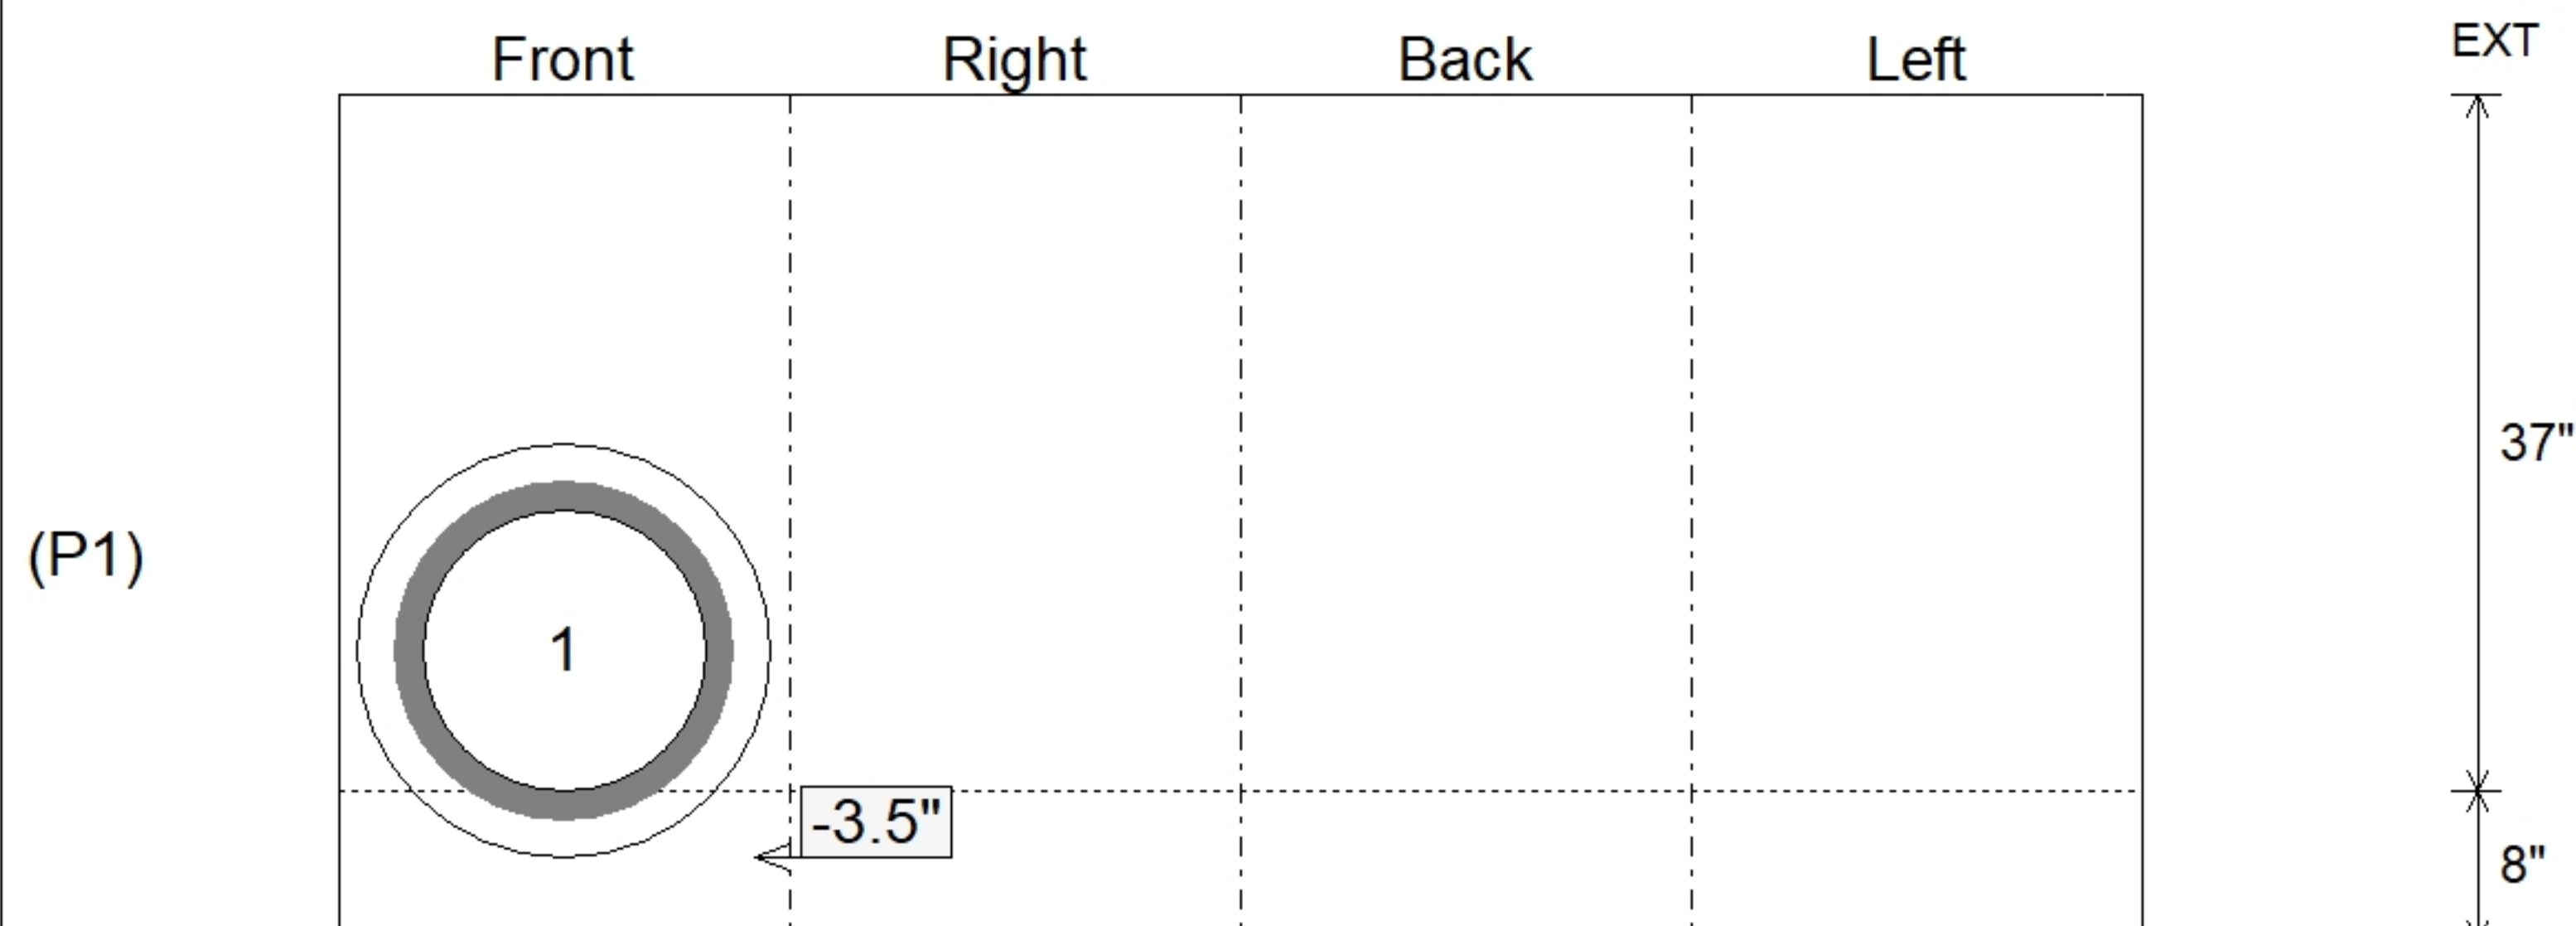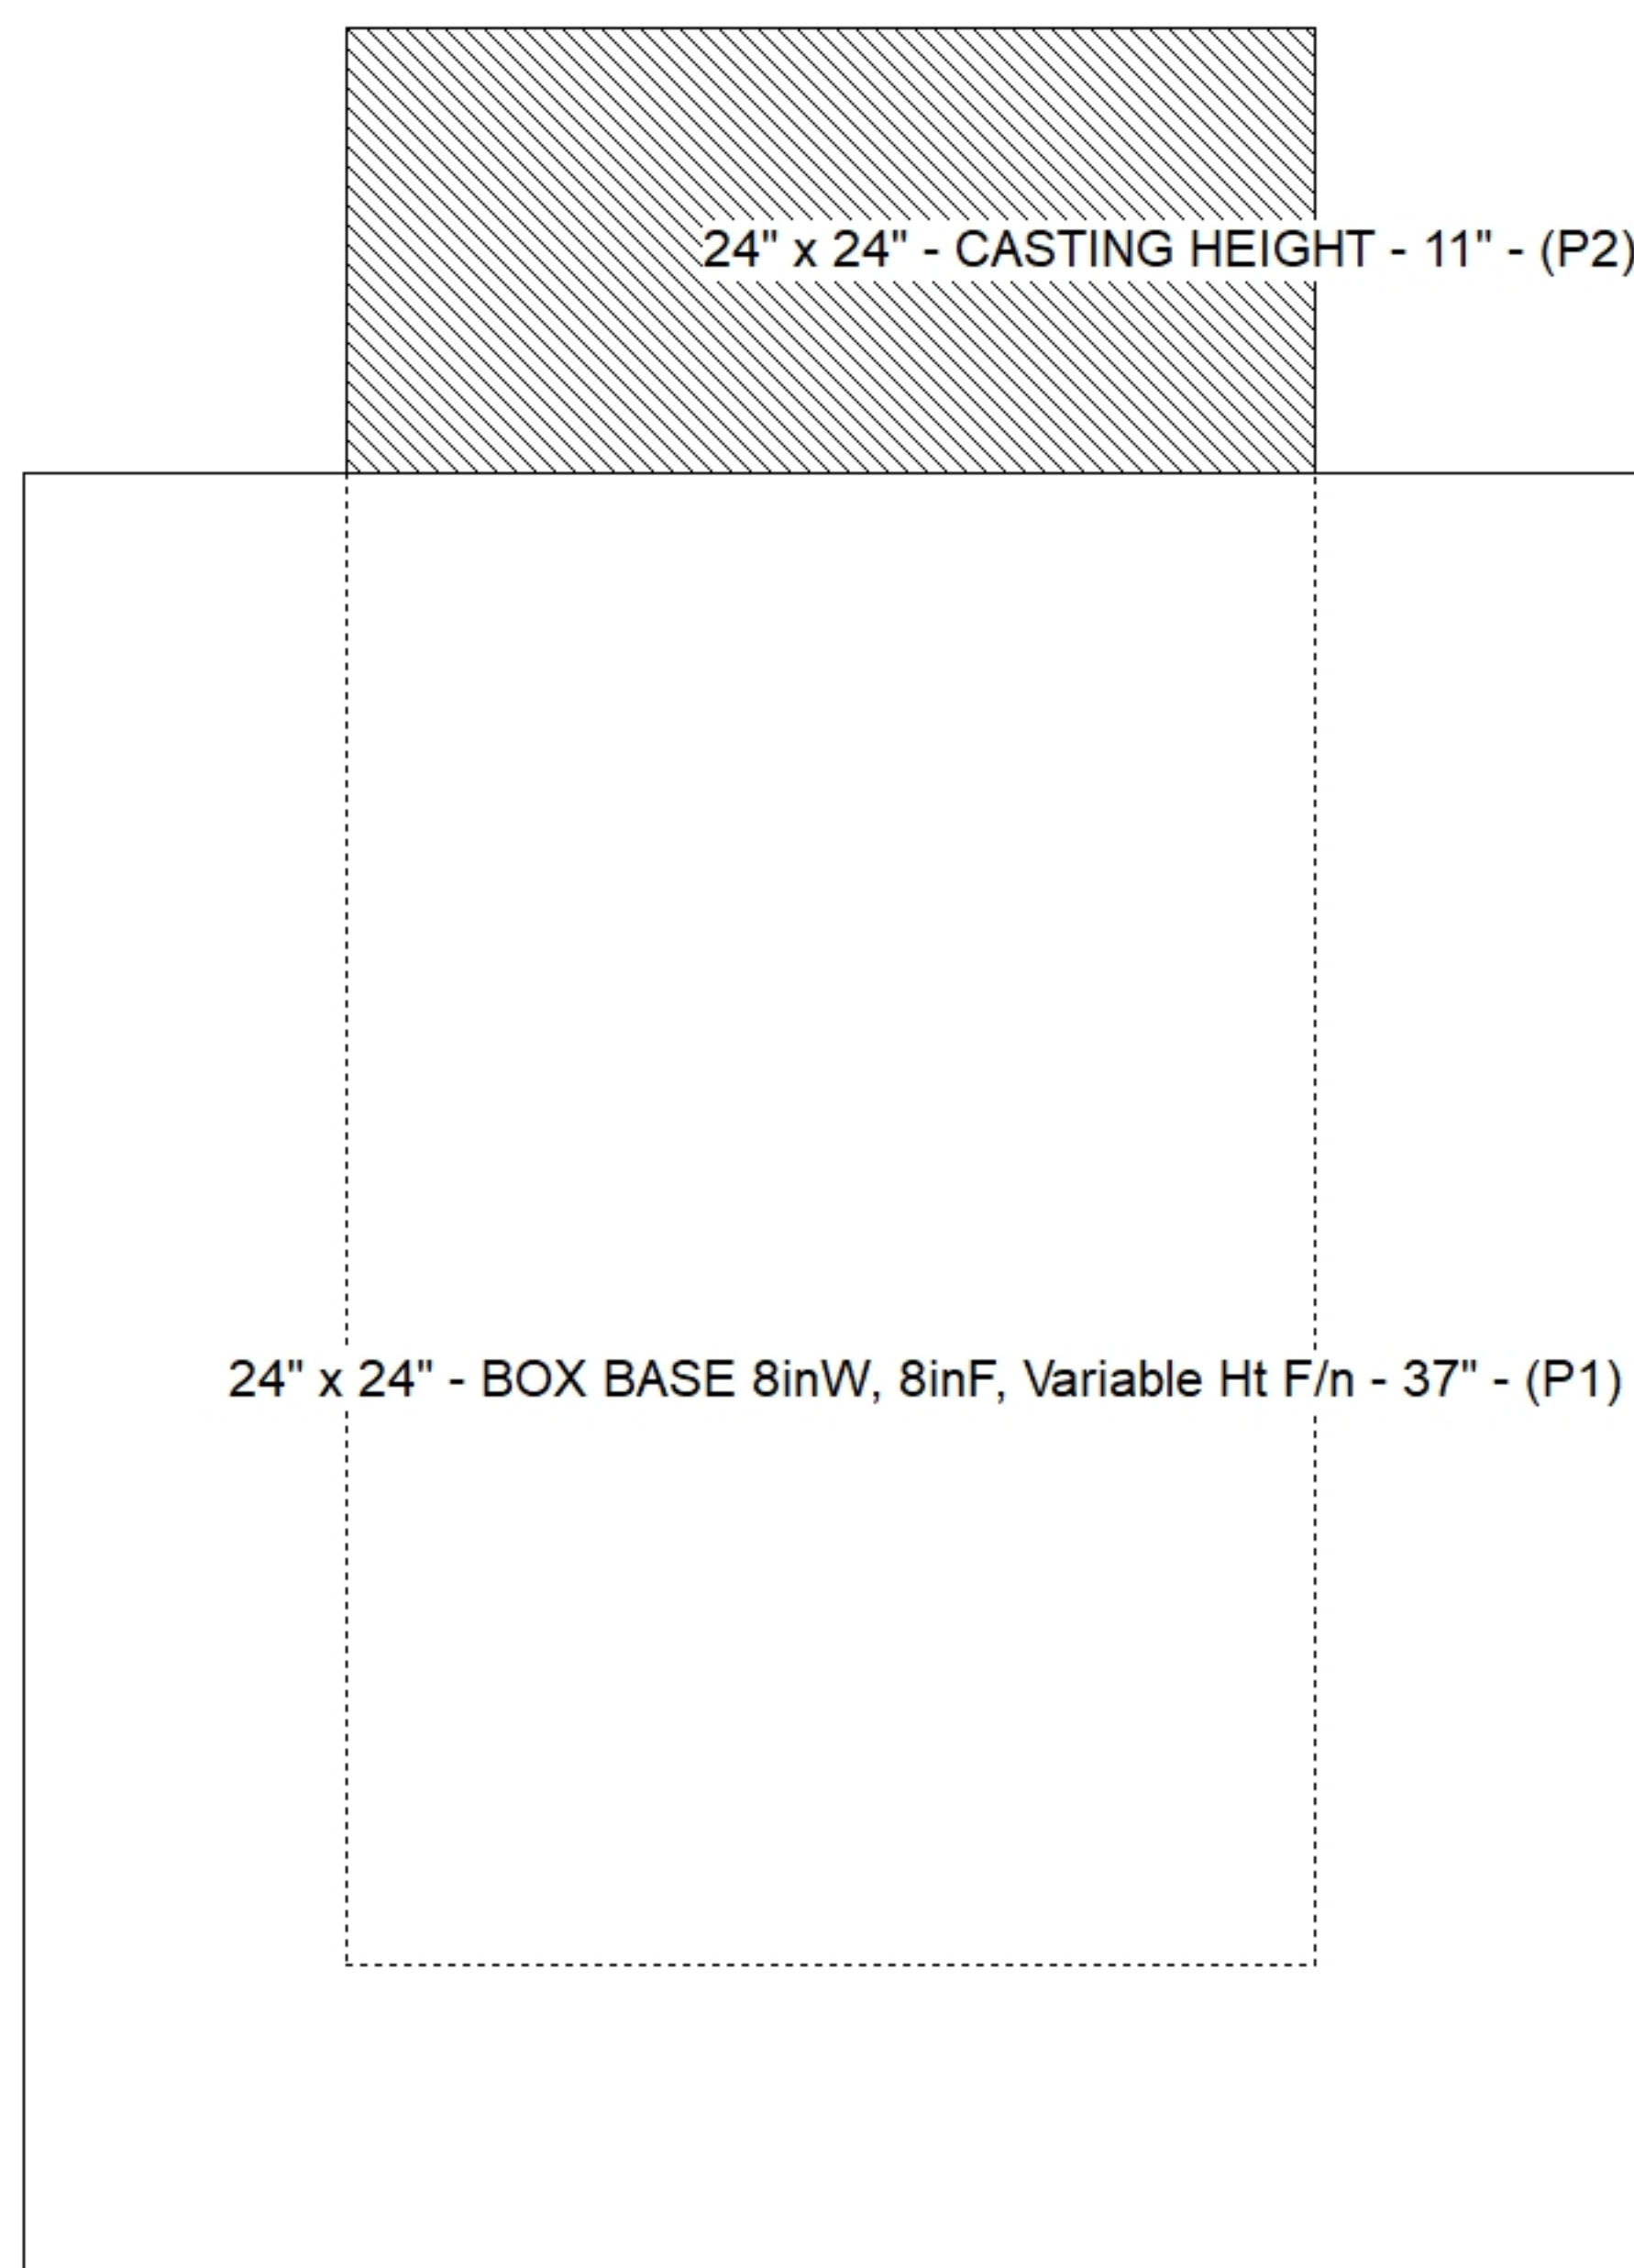

SUBMITTAL
APPROVED BY: