

Job Name: 23-2404 Hampton Hills (Phase 1)
Job Location: Richmond, KY
Contractor: Seven Earthmovers LLC


Plant: 100
5/19/2026 12:56:34 PM

Tech: J. Horsley
PC: C. Golf



Structure ID: HW E-1 - 18 S&F HW w/ED
P1 HWSF18D 18" - SLOPED & FLARED HEADWALL w/DISS F/F

DIMENSIONS									
PIPE Ø	A	B	C	D	E	F	G	H	I
18"	3'-6"	4'-4"	2'-10"	1'-6"	5'-0"	4"	3'-2"	2'-2"	6'-0"
									WEIGHT
									5,127 LBS.
									DISSIPATORS
									3 EA.

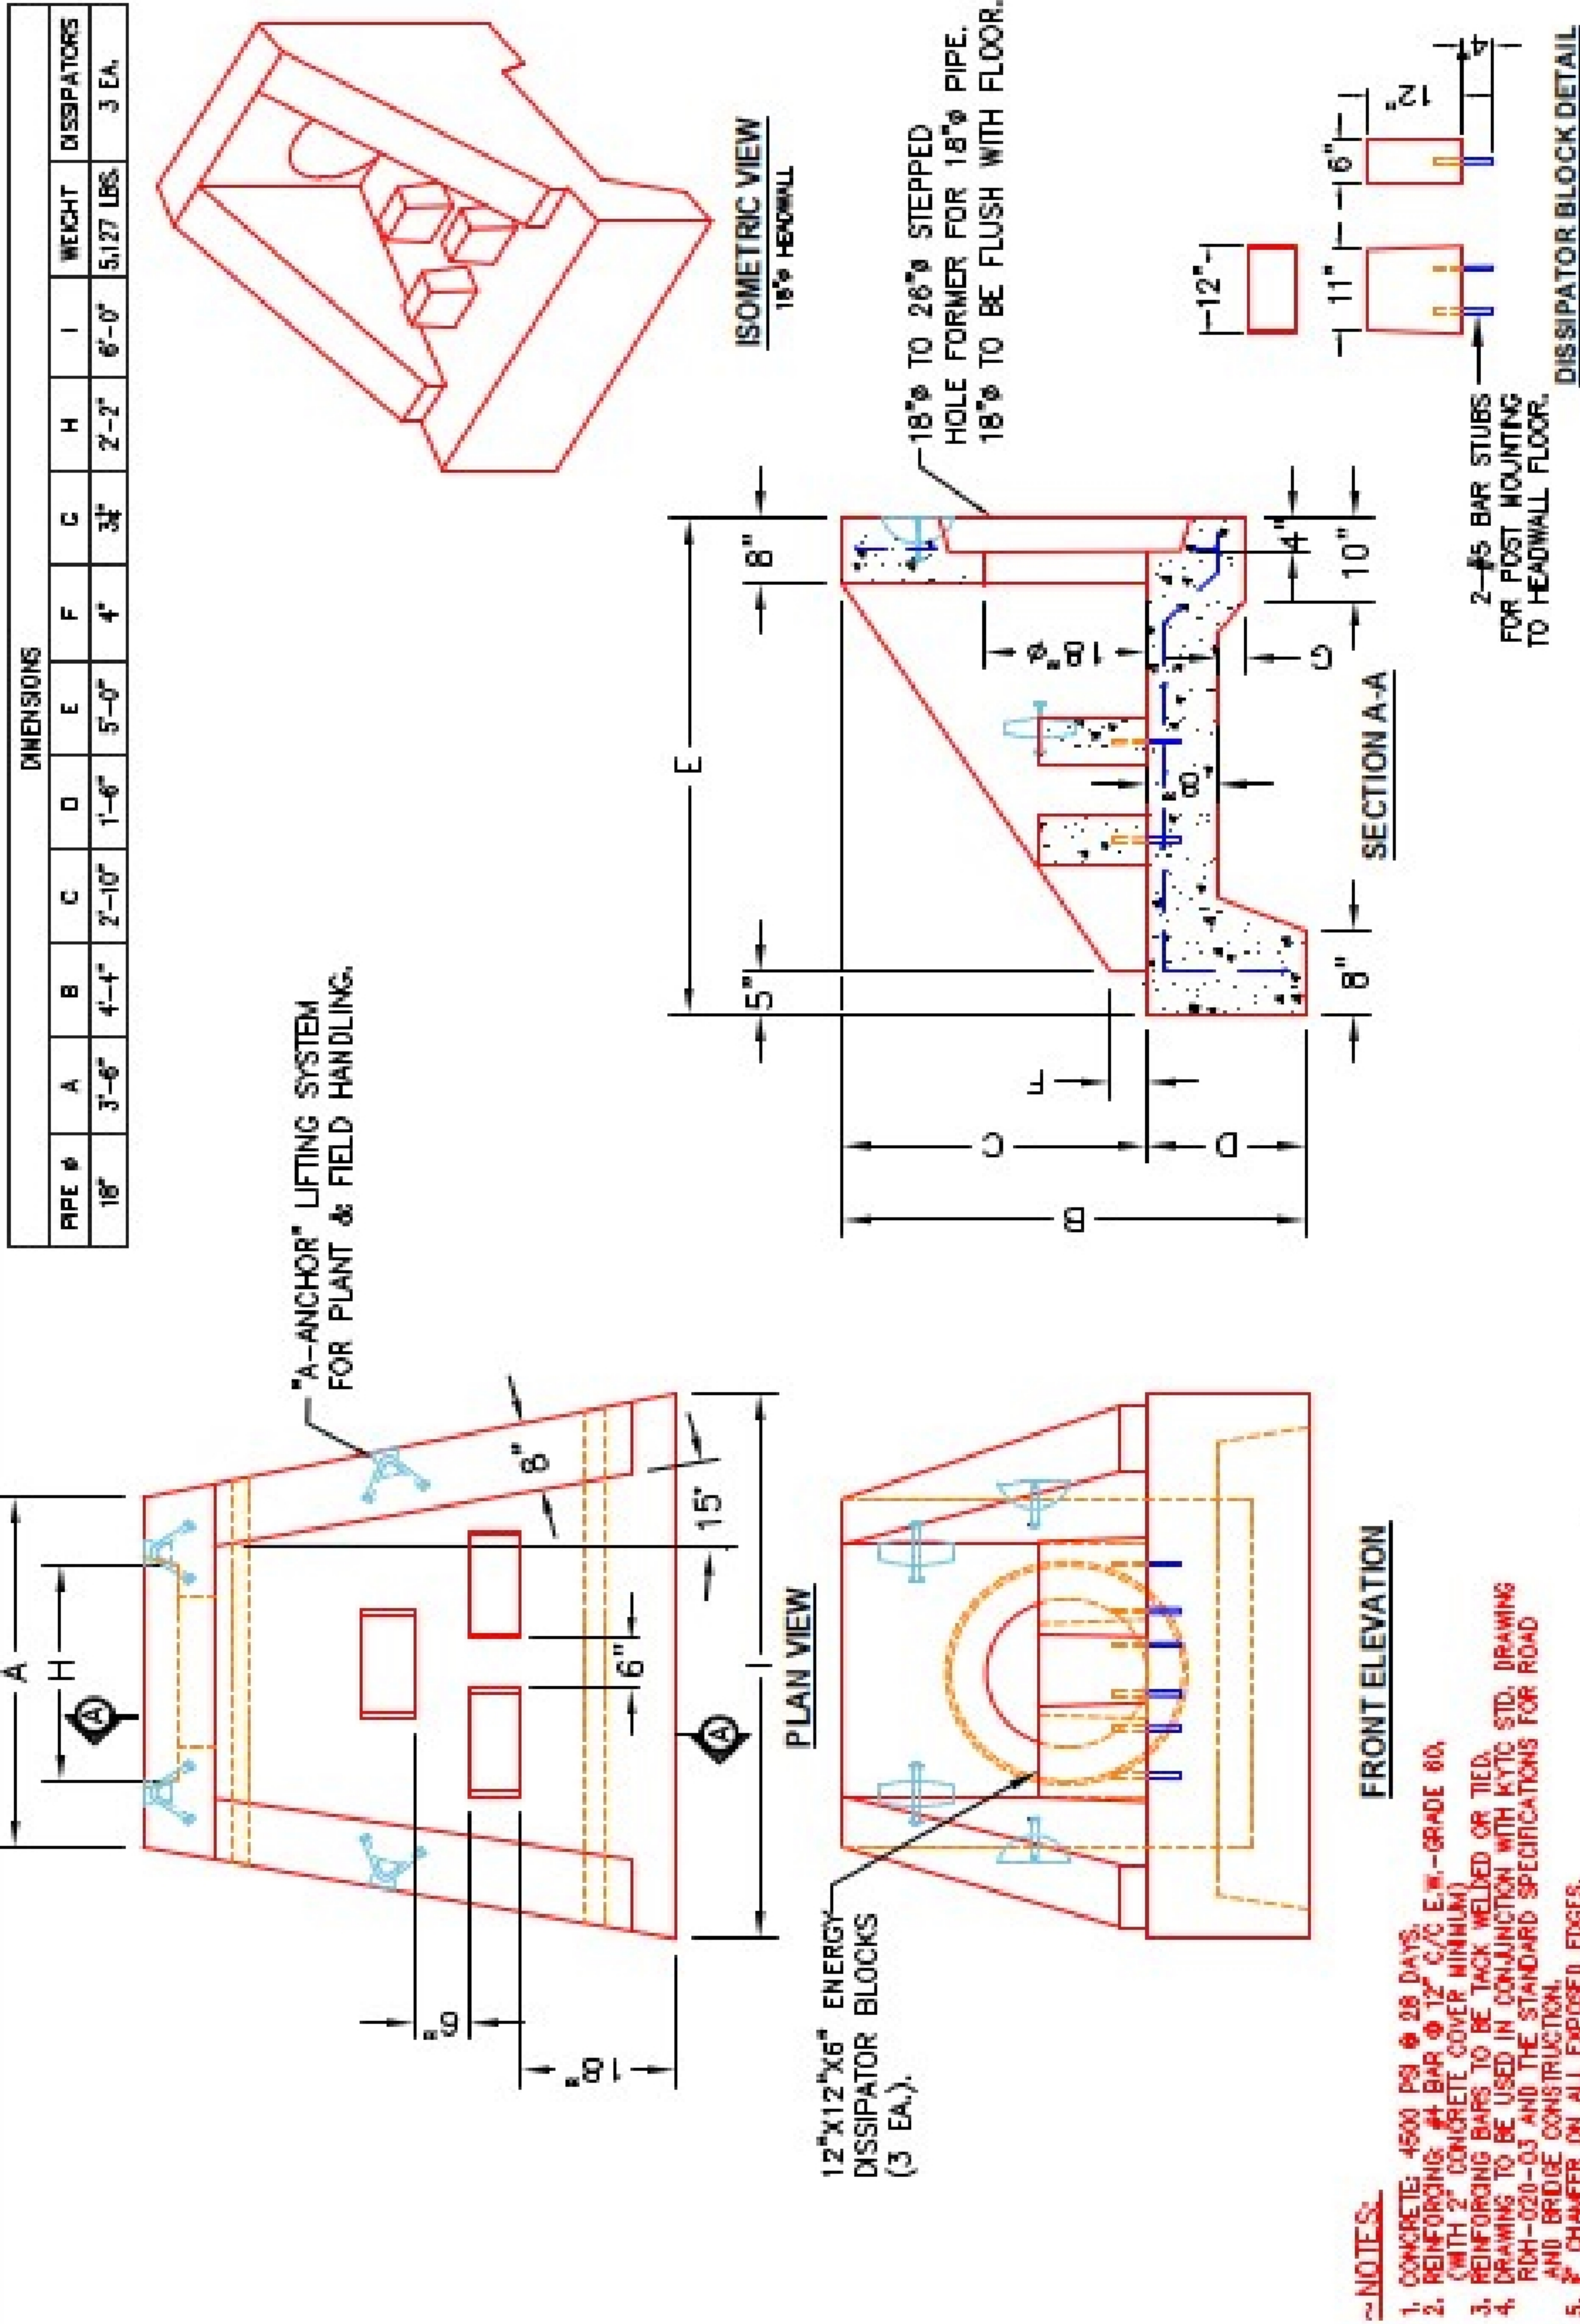

PRODUCTION WORK ORDER		PRODUCT I.D.: HWSF18D	DESCRIPTION: KYTC 18" SLOPED & FLARED HEADWALL W/DISSIPATORS	
	QUALITY CONTROL CHECKLIST		CUSTOMER: STOCK	
	☐ ALL DIMENSIONS CORRECT.		PROJECT: STOCK INVENTORY	
	☐ LIFTERS INSTALLED.		STRUCTURE ID.: N/A	
	☐ STEPPED HF CORRECT SIZE.		QUOTE/SALES ORDER NO: N/A	
	☐ REINFORCING CORRECT.		CHECK: J.H. ROSS, PE	
	☐ DISSIPATOR BLOCK INSTALLED.		DRAWING: N. RICHARDS	
	☐ EDGES CHAMFERED.		DATE: 09/09/22	
	☐ ALL PATCHWORK ACCEPTABLE.		SCALE: NTS	
		PG. 1 of 1		