


**Contractor: Seven Earthmovers LLC**

Plant: 100




Slack: 0"

|                  |          |
|------------------|----------|
| Structure Total: | 10067 lb |
|------------------|----------|

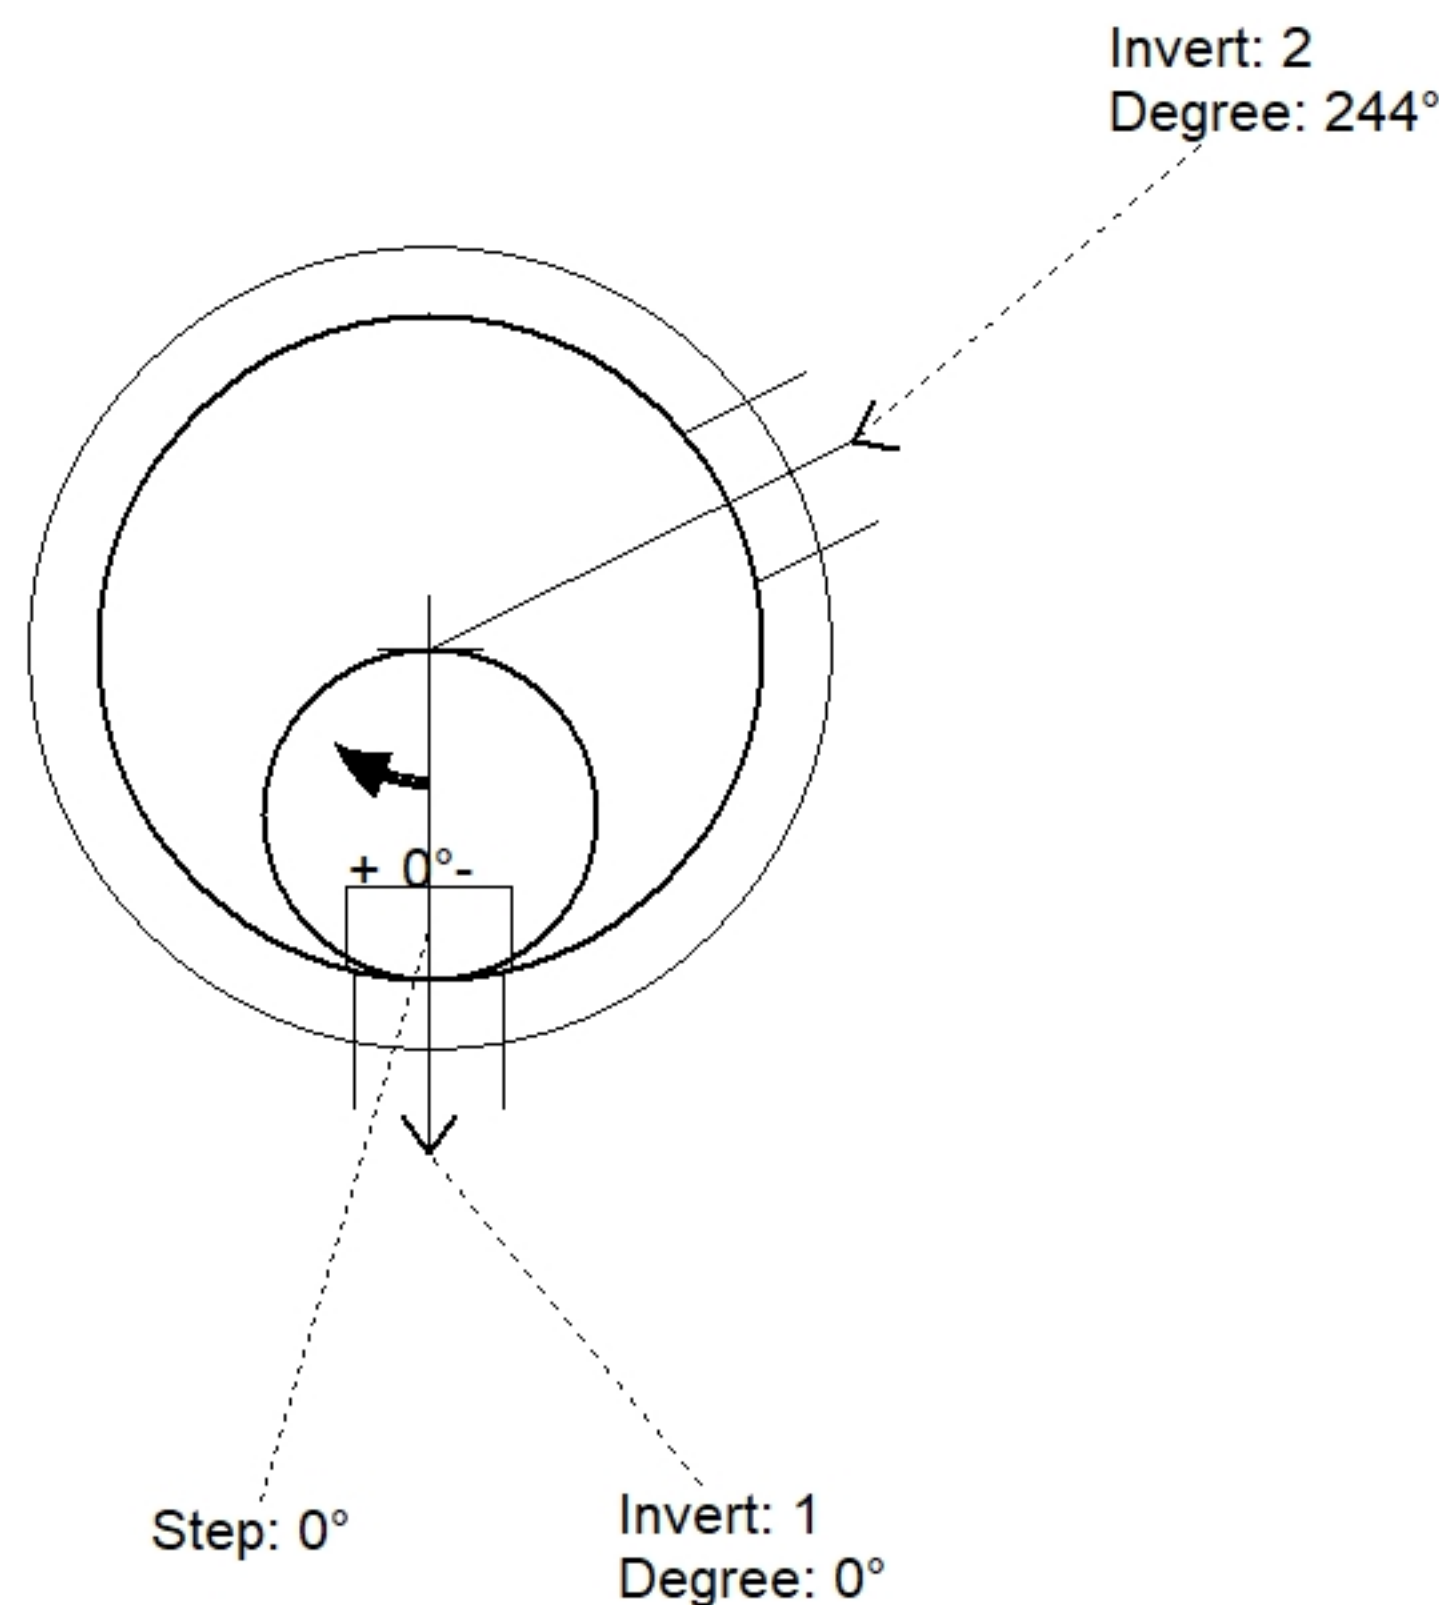

| Position | Elev    | Angle | Pipe         | Pipe OD | Hole   | Connector        | Up ( ) | Ref |
|----------|---------|-------|--------------|---------|--------|------------------|--------|-----|
| Rim      | 878.45' |       |              |         |        |                  |        |     |
| Reducer  |         |       |              |         |        |                  |        |     |
| Invert 1 | 869.45' | 0°    | 8" PVC SDR35 | 8.5"    | 10.75" | Quik-Lok QL-08-C | 0.625" | P1  |
| Invert 2 | 871.45' | 244°  | 8" PVC SDR35 | 8.5"    | 12"    | PSX 12-08 NYLO   | 24"    | P1  |
| Invert 3 |         |       |              |         |        |                  |        |     |
| Invert 4 |         |       |              |         |        |                  |        |     |
| Invert 5 |         |       |              |         |        |                  |        |     |
| Invert 6 |         |       |              |         |        |                  |        |     |
| Invert 7 |         |       |              |         |        |                  |        |     |
| Invert 8 |         |       |              |         |        |                  |        |     |

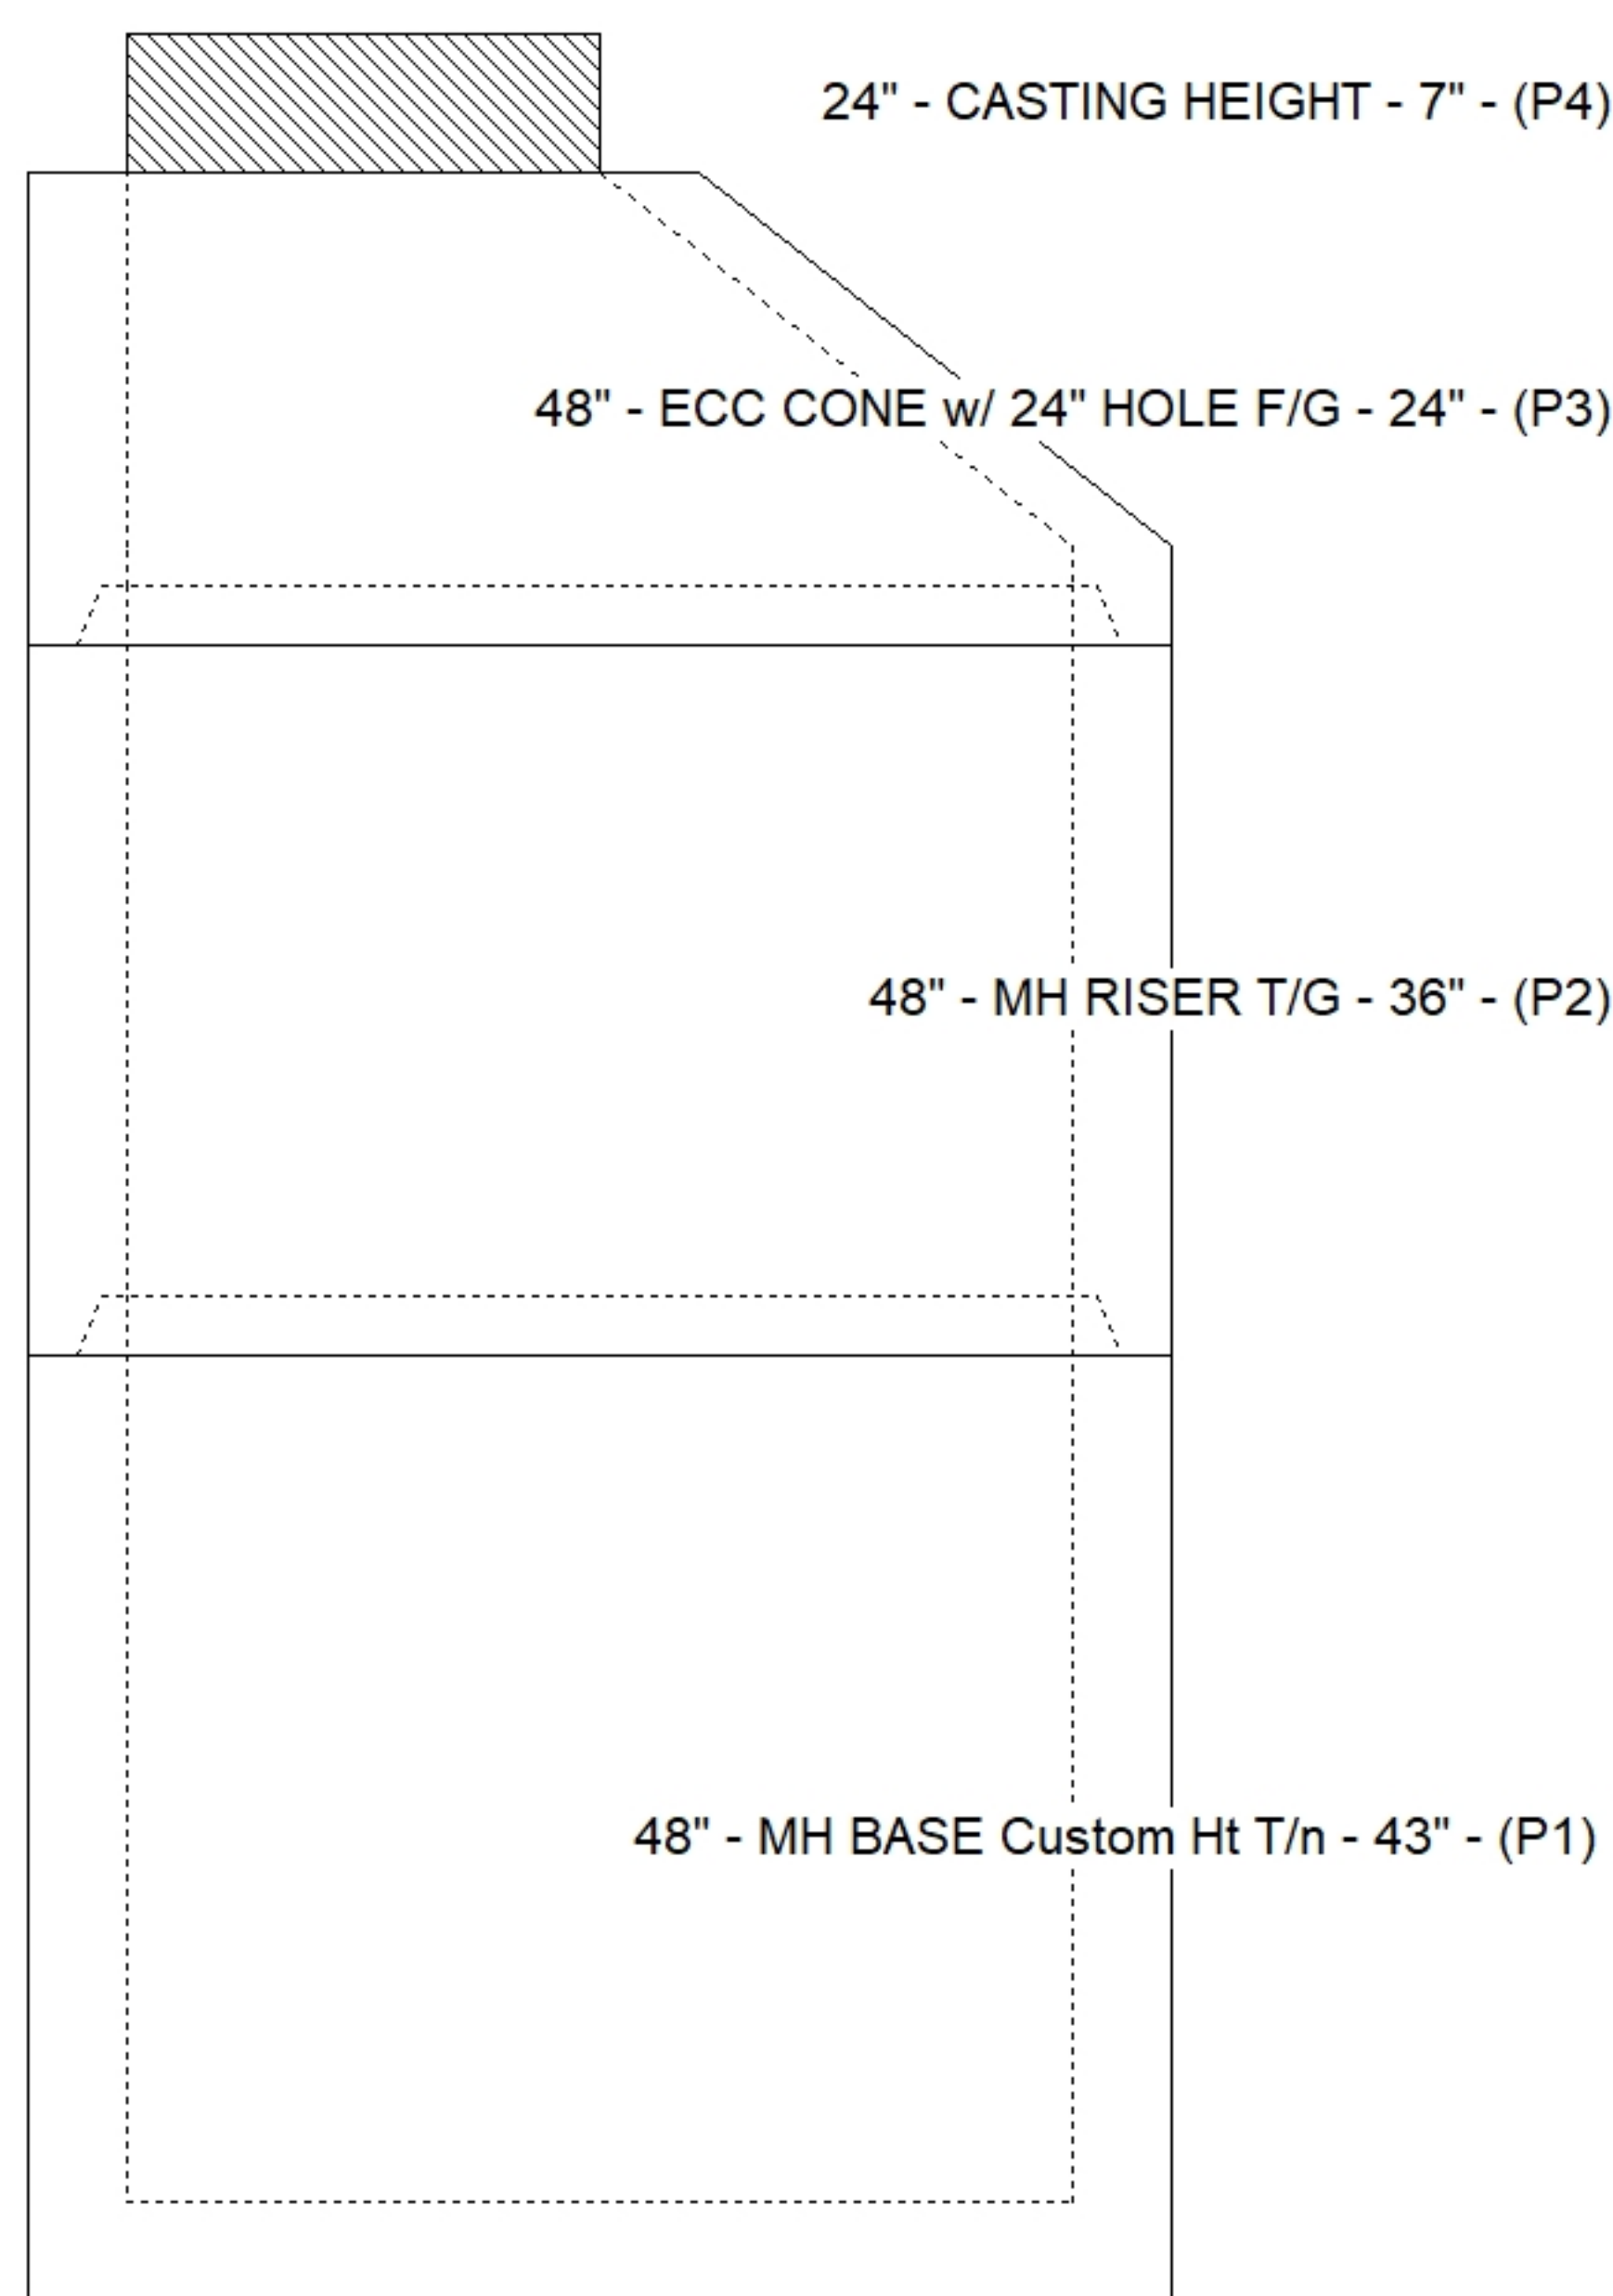

APPROVED BY: