

Contractor: Seven Earthmovers LLC

TECH: J. Horsley

Plant: 100



Size: 48"


Rim to Invert: 6.39'

Floor Height: 6"


Slack: 0.68"

0 lb
3200 lb
3260 lb
1440 lb
0 lb
0 lb
305 lb
0 lb
0 lb
16 lb
0 lb


Structure Total: 8221 lb

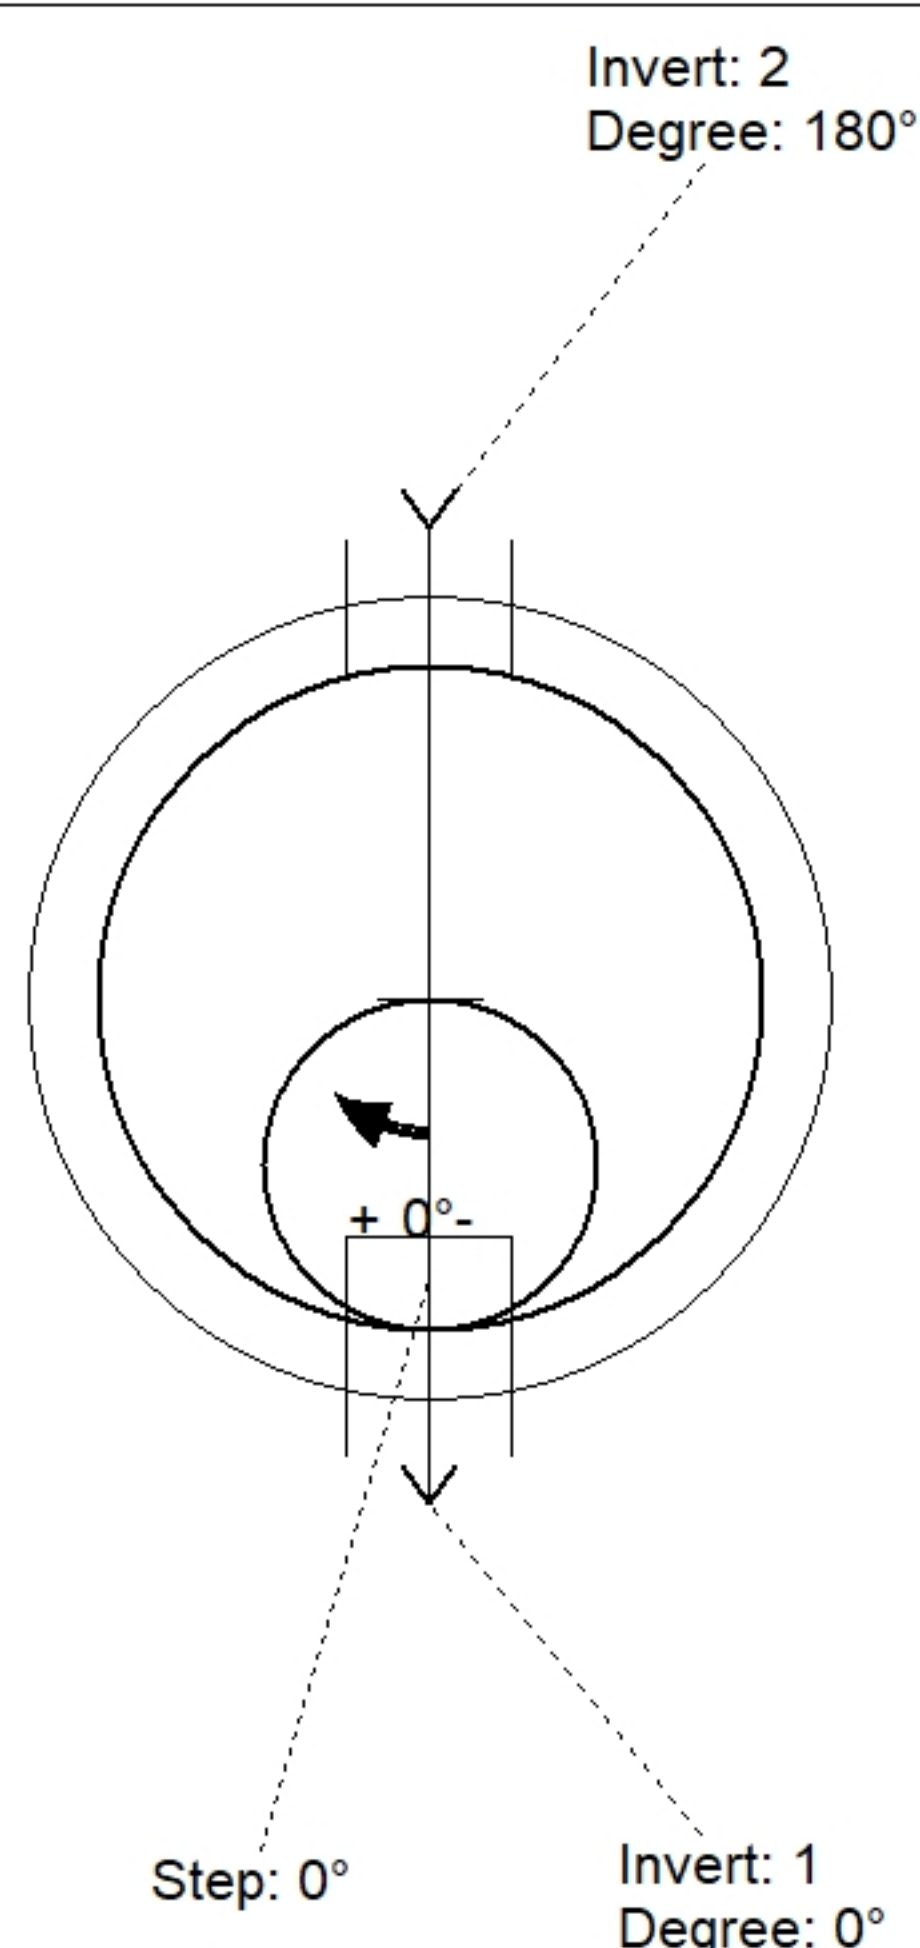

Position	Elev	Angle	Pipe	Pipe OD	Hole	Connector	Up (')	Ref
Rim	909.32'							
Reducer								
Invert 1	902.93'	0°	8" PVC SDR35	8.5"	12"	PSX 12-08 NYLO	0"	P1
Invert 2	903.03'	180°	8" PVC SDR35	8.5"	12"	PSX 12-08 NYLO	1.25"	P1
Invert 3								
Invert 4								
Invert 5								
Invert 6								
Invert 7								
Invert 8								

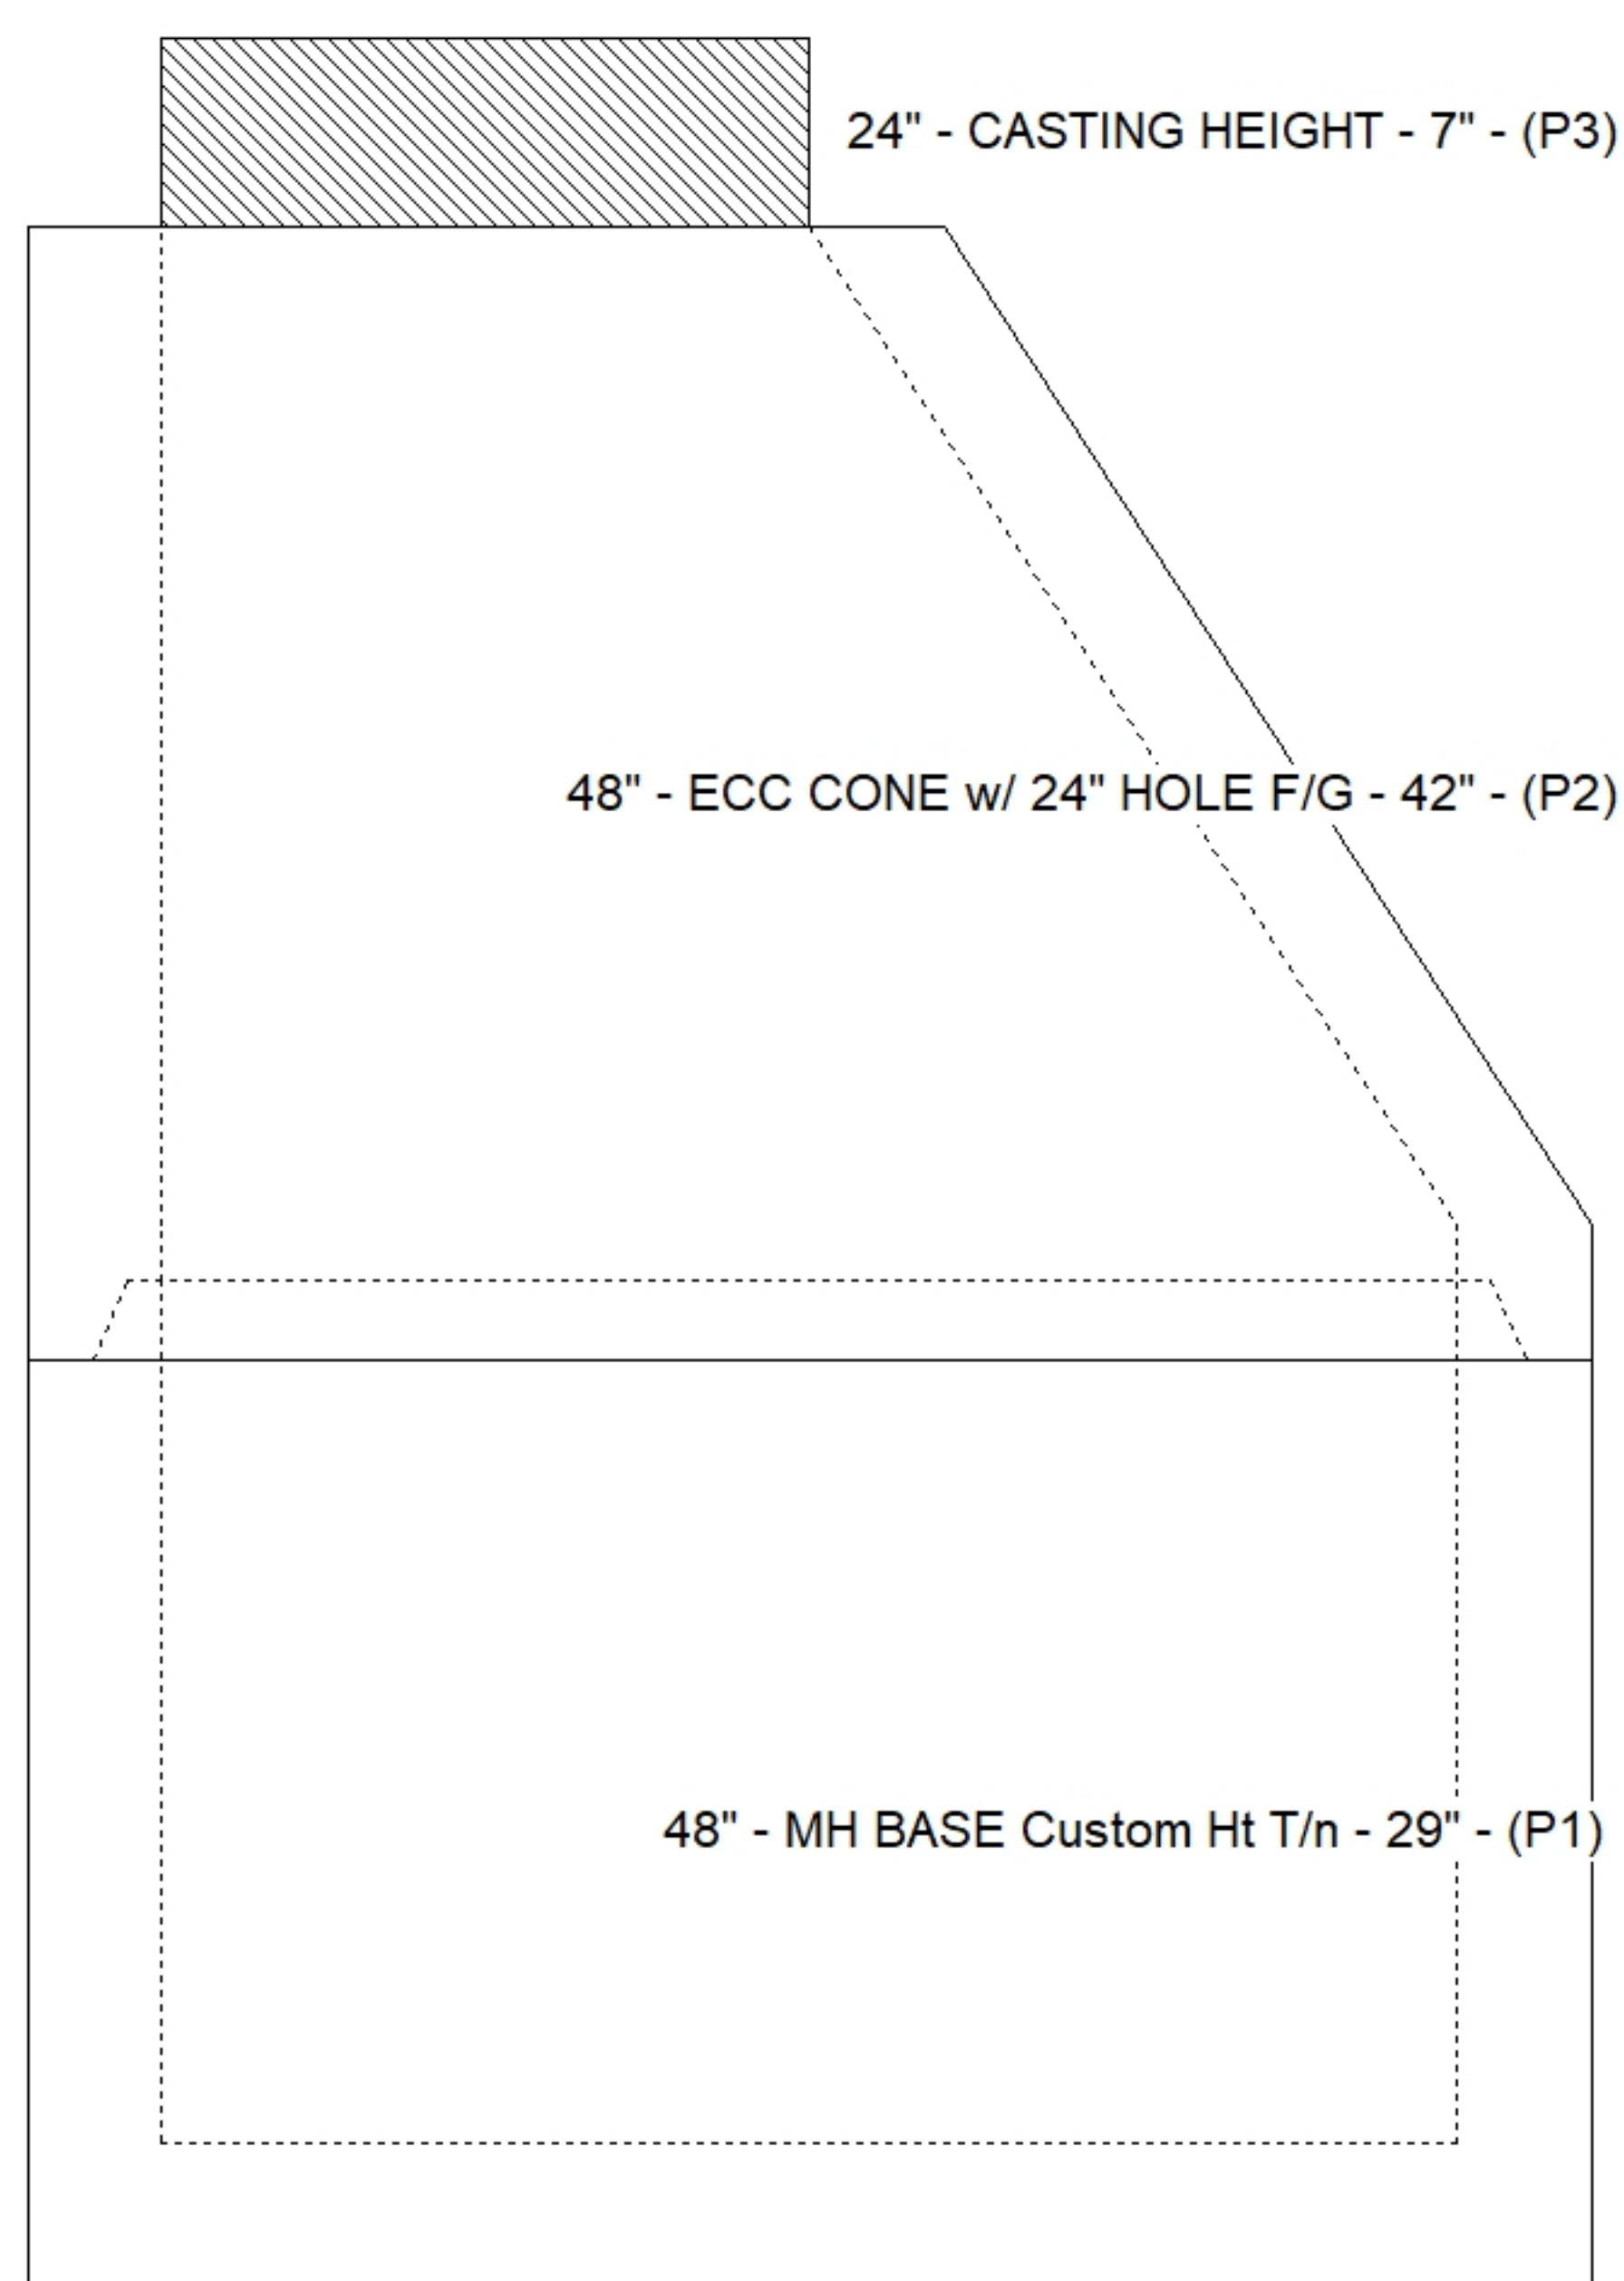

Cast (Int. Dim.) - Interior Dimensions

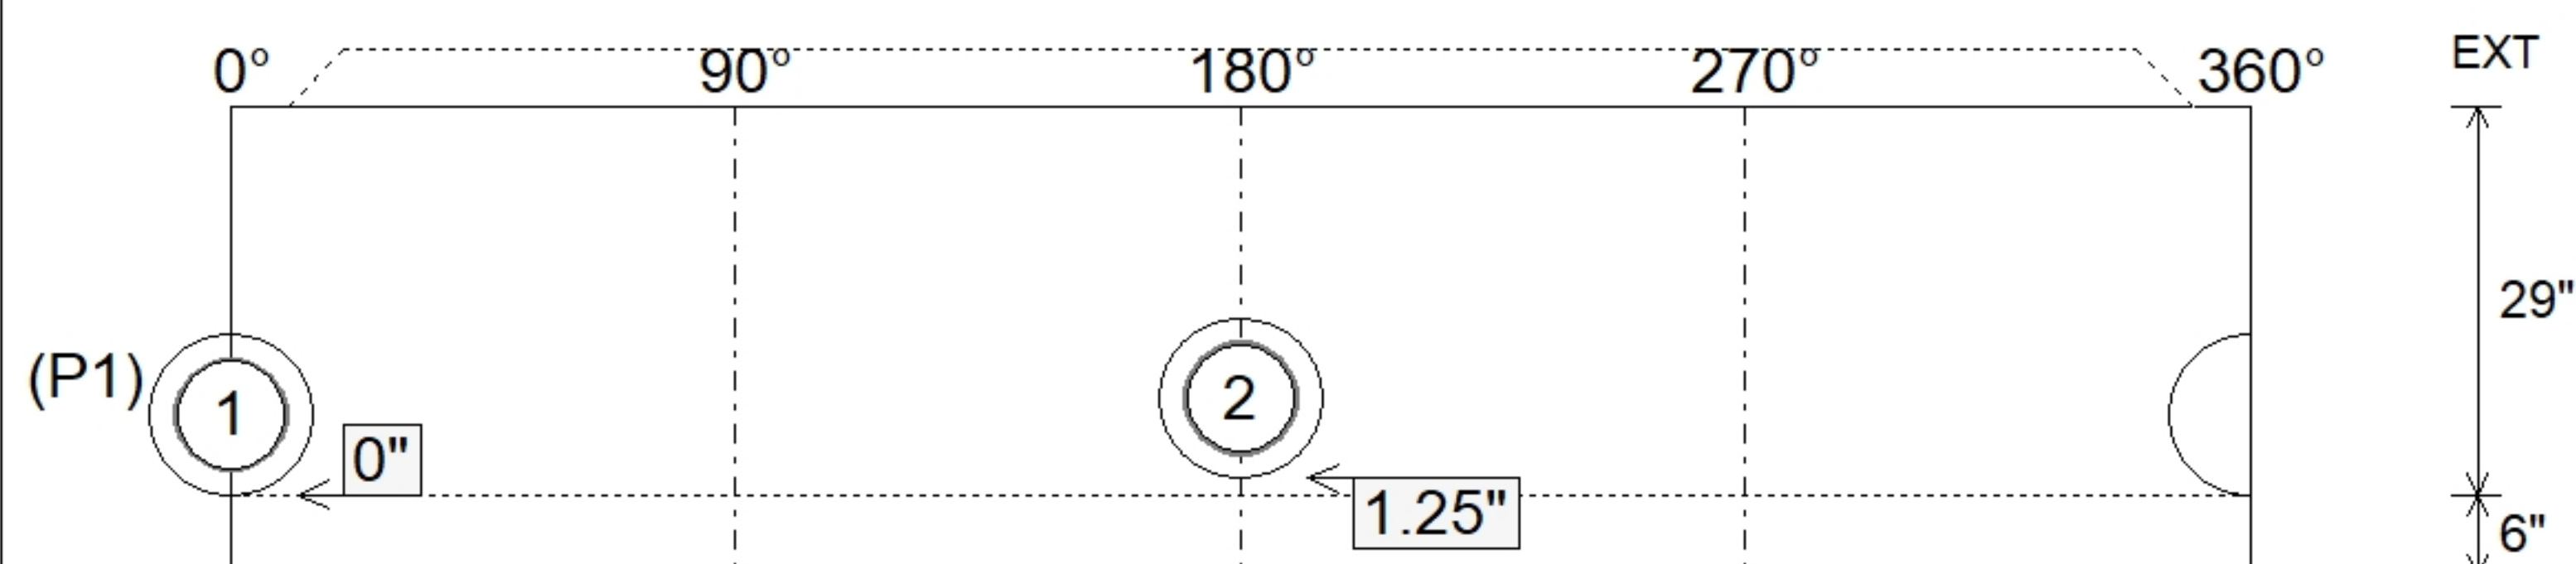

Submittal Drawing
5/20/2026 5:50:55 PM

SUBMITTAL
APPROVED BY: