


Contractor: Seven Earthmovers LLC

Plant: 100




Slack: 0"


Structure Total: 6373 lb

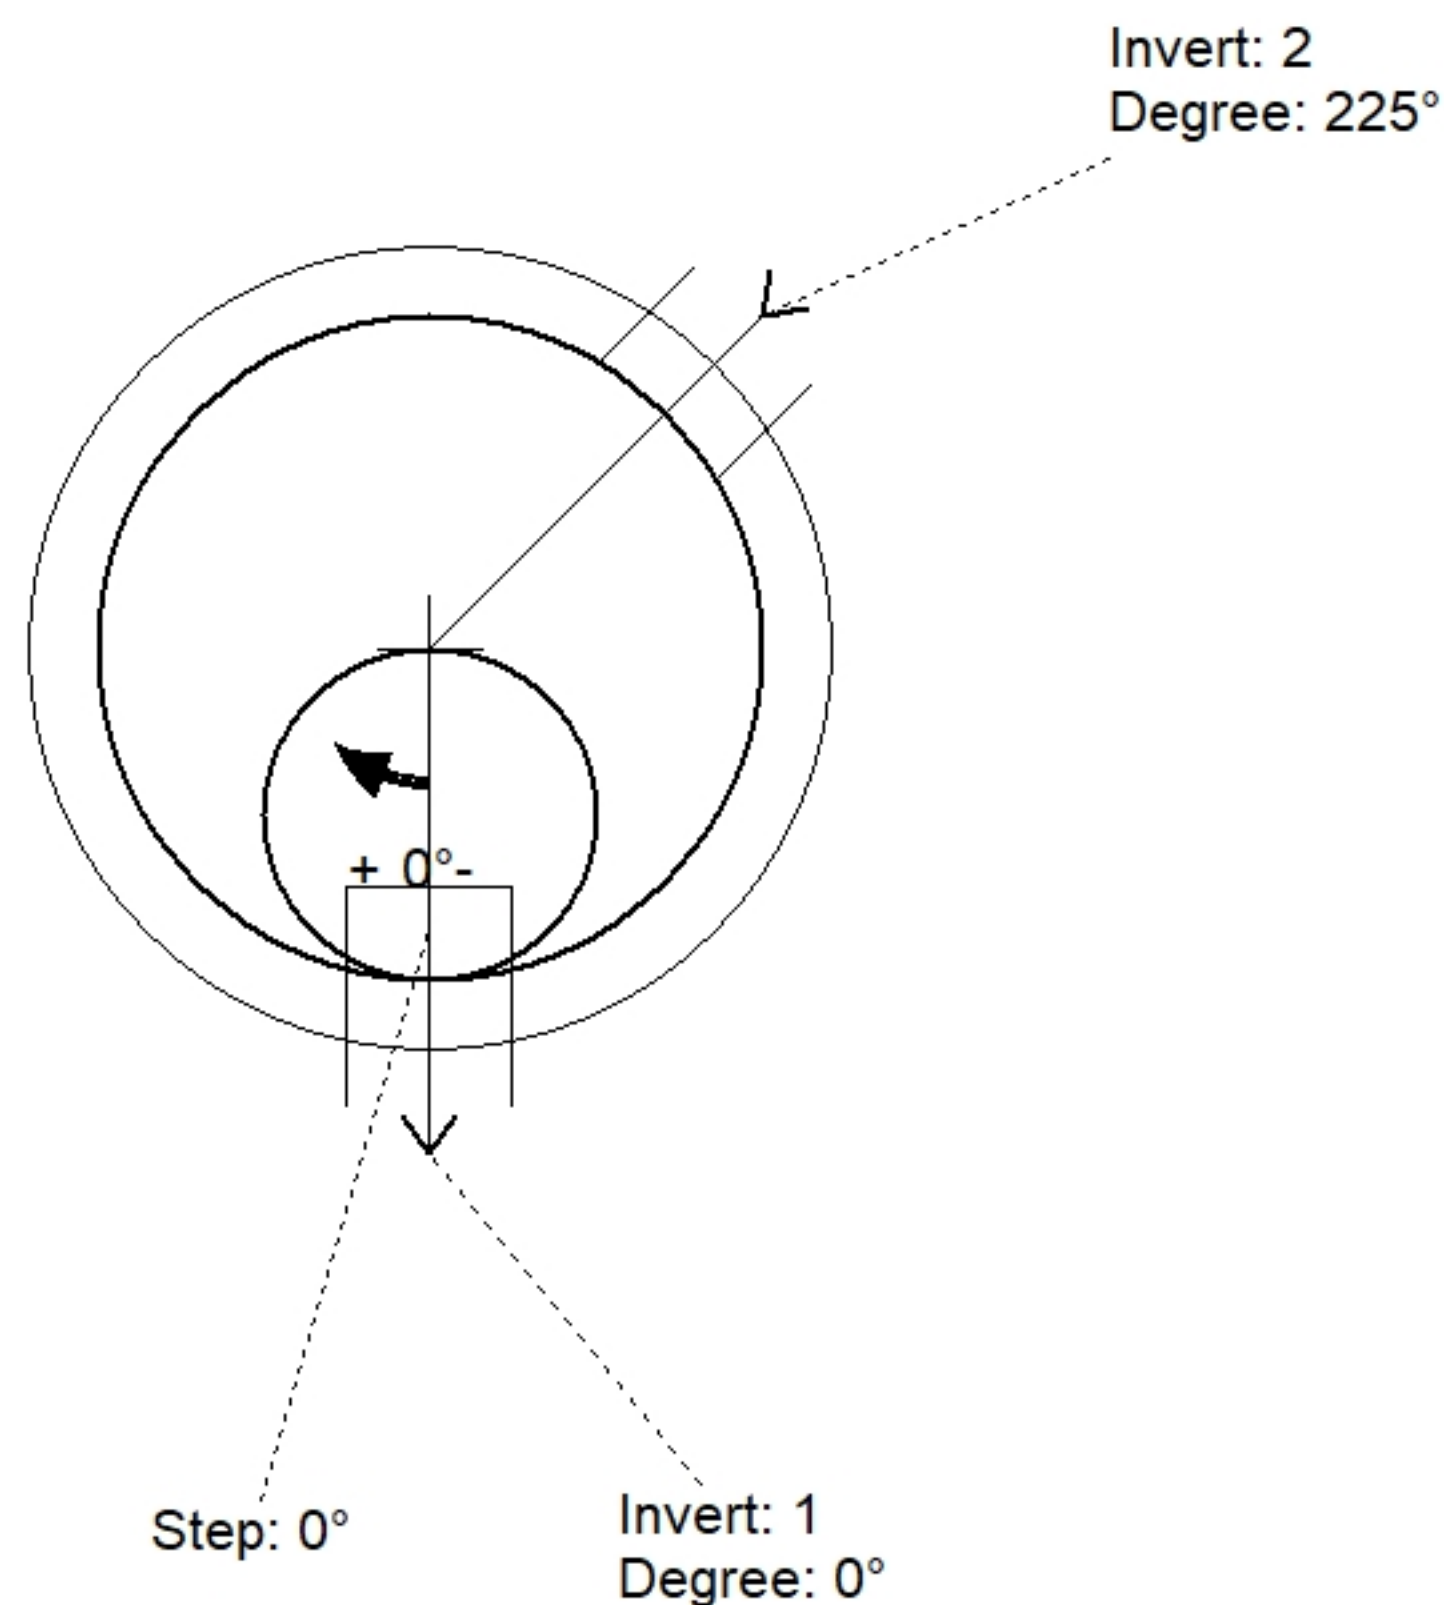

Position	Elev	Angle	Pipe	Pipe OD	Hole	Connector	Up (⌵)	Ref
Rim	913.7'							
Reducer								
Invert 1	909.2'	0°	8" PVC SDR35	8.5"	12"	PSX 12-08 NYLO	0"	P1
Invert 2	909.3'	225°	6" PVC SDR35	6.25"	12"	PSX 12-06 NYLO	0.25"	P1
Invert 3								
Invert 4								
Invert 5								
Invert 6								
Invert 7								
Invert 8								

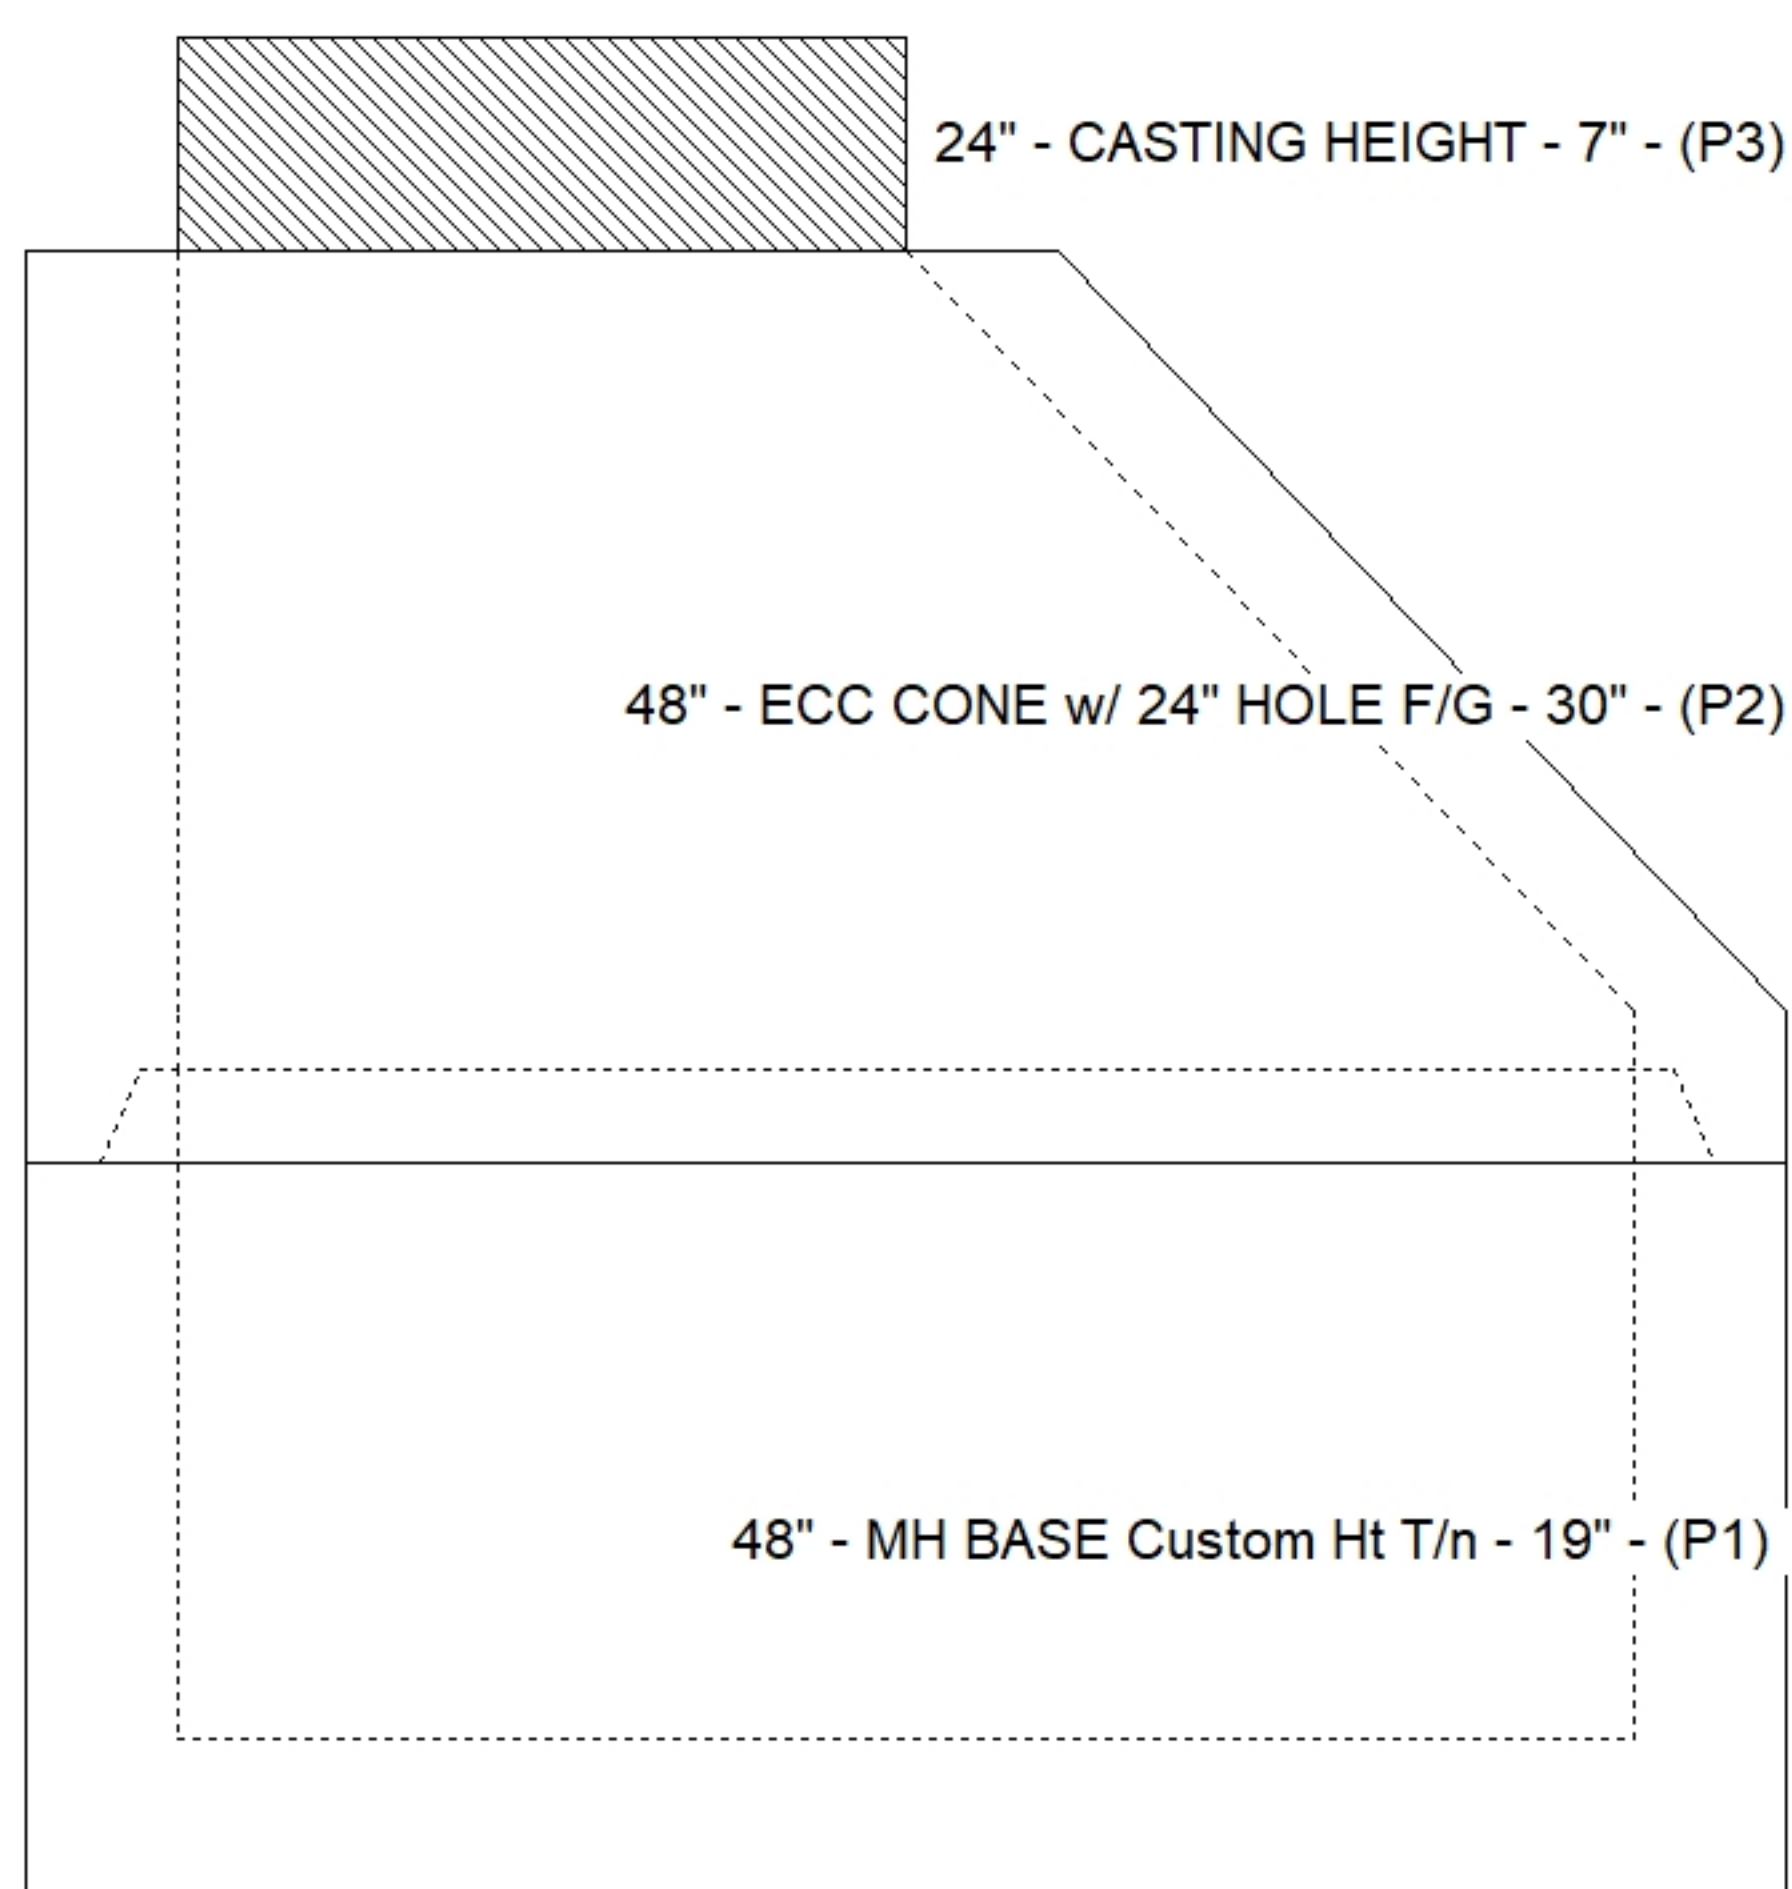

Cast (Int. Dim.) - Interior Dimensions

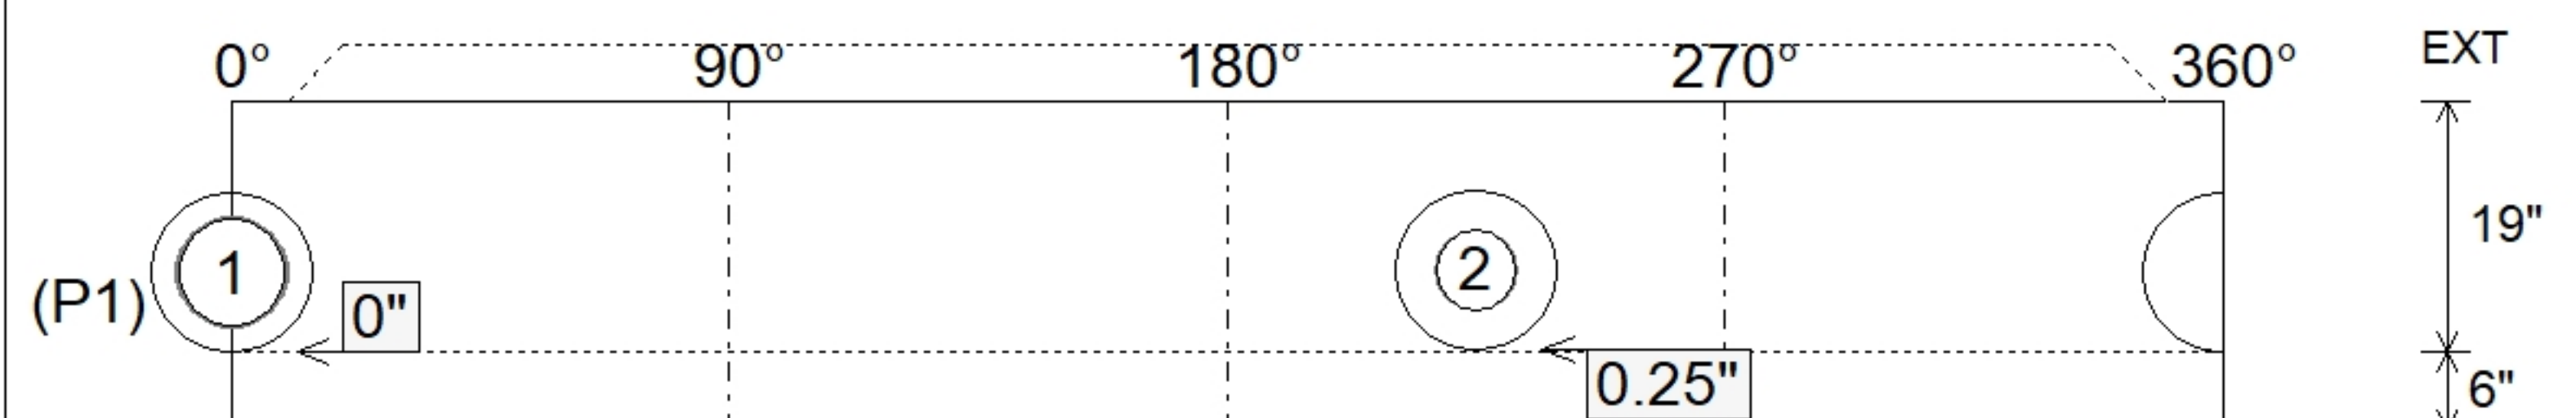

SUBMITTAL
APPROVED BY: