

Contractor: Seven Earthmovers LLC

Plant: 100



Size: 48"

Rim to Invert: 9.65'

Floor Height: 6"


Slack: 0.8"

- FLOOR (As .31) #5 BARS AT 12" C.C.E.W.

10) MH Step ML-10-TDS-NCR - 10"

0 lb

Structure Total: 11745 lb

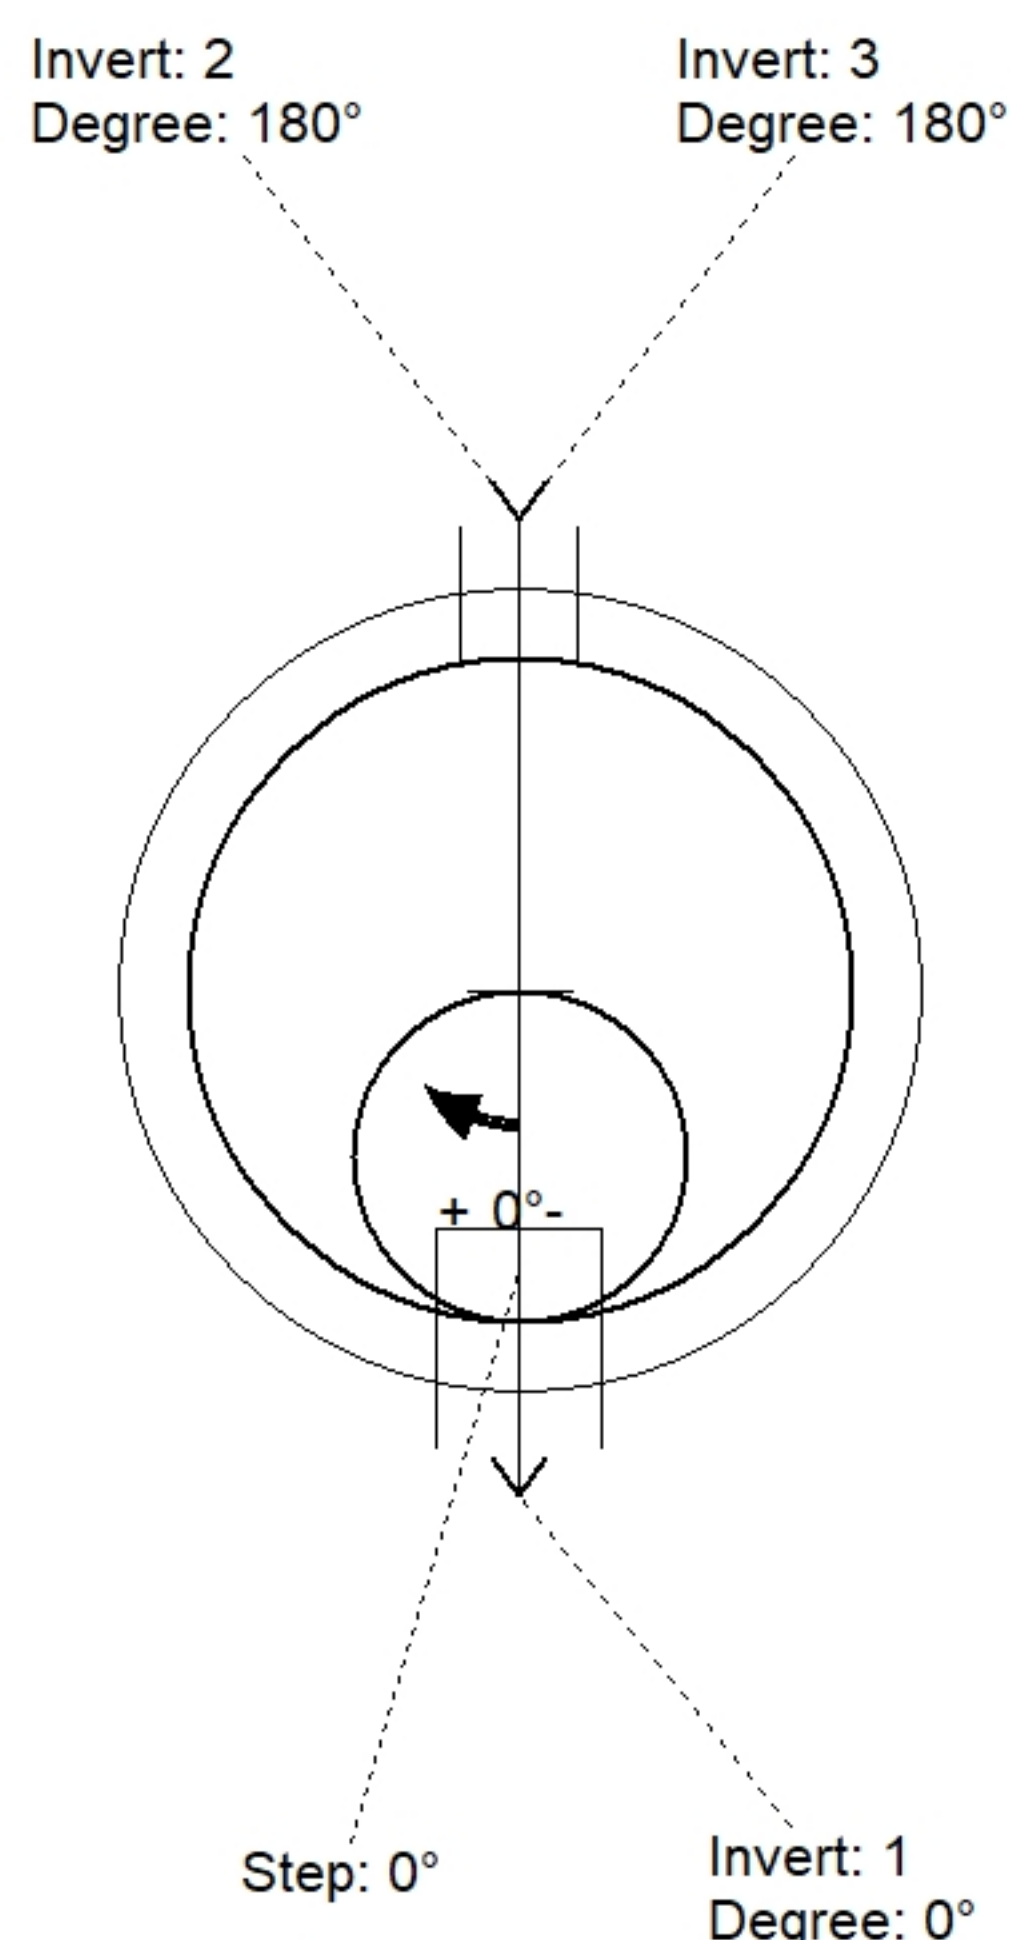

Position	Elev	Angle	Pipe	Pipe OD	Hole	Connector	Up (⌵)	Ref
Rim	862.85'							
Reducer								
Invert 1	853.2'	0°	8" PVC SDR35	8.5"	12"	PSX 12-08 NYLO	0"	P1
Invert 2	858.2'	180°	8" PVC SDR35	8.5"	8.5"	Drop Tee 8" PVC	37.5"	P2
Invert 3	853.3'	180°	8" PVC SDR35	8.5"	8.5"	Drop Elbow 8" PVC	3"	P1
Invert 4								
Invert 5								
Invert 6								
Invert 7								
Invert 8								

APPROVED BY:

