

Contractor: Seven Earthmovers LLC

TECH: J. Horsley

Plant: 100




Slack: 0"

- FLOOR (As .31) #5 BARS AT 12" C.C.E.W.

9) MH Step ML-10-TDS-NCR - 10"


0 lb

Structure Total: 11519 lb

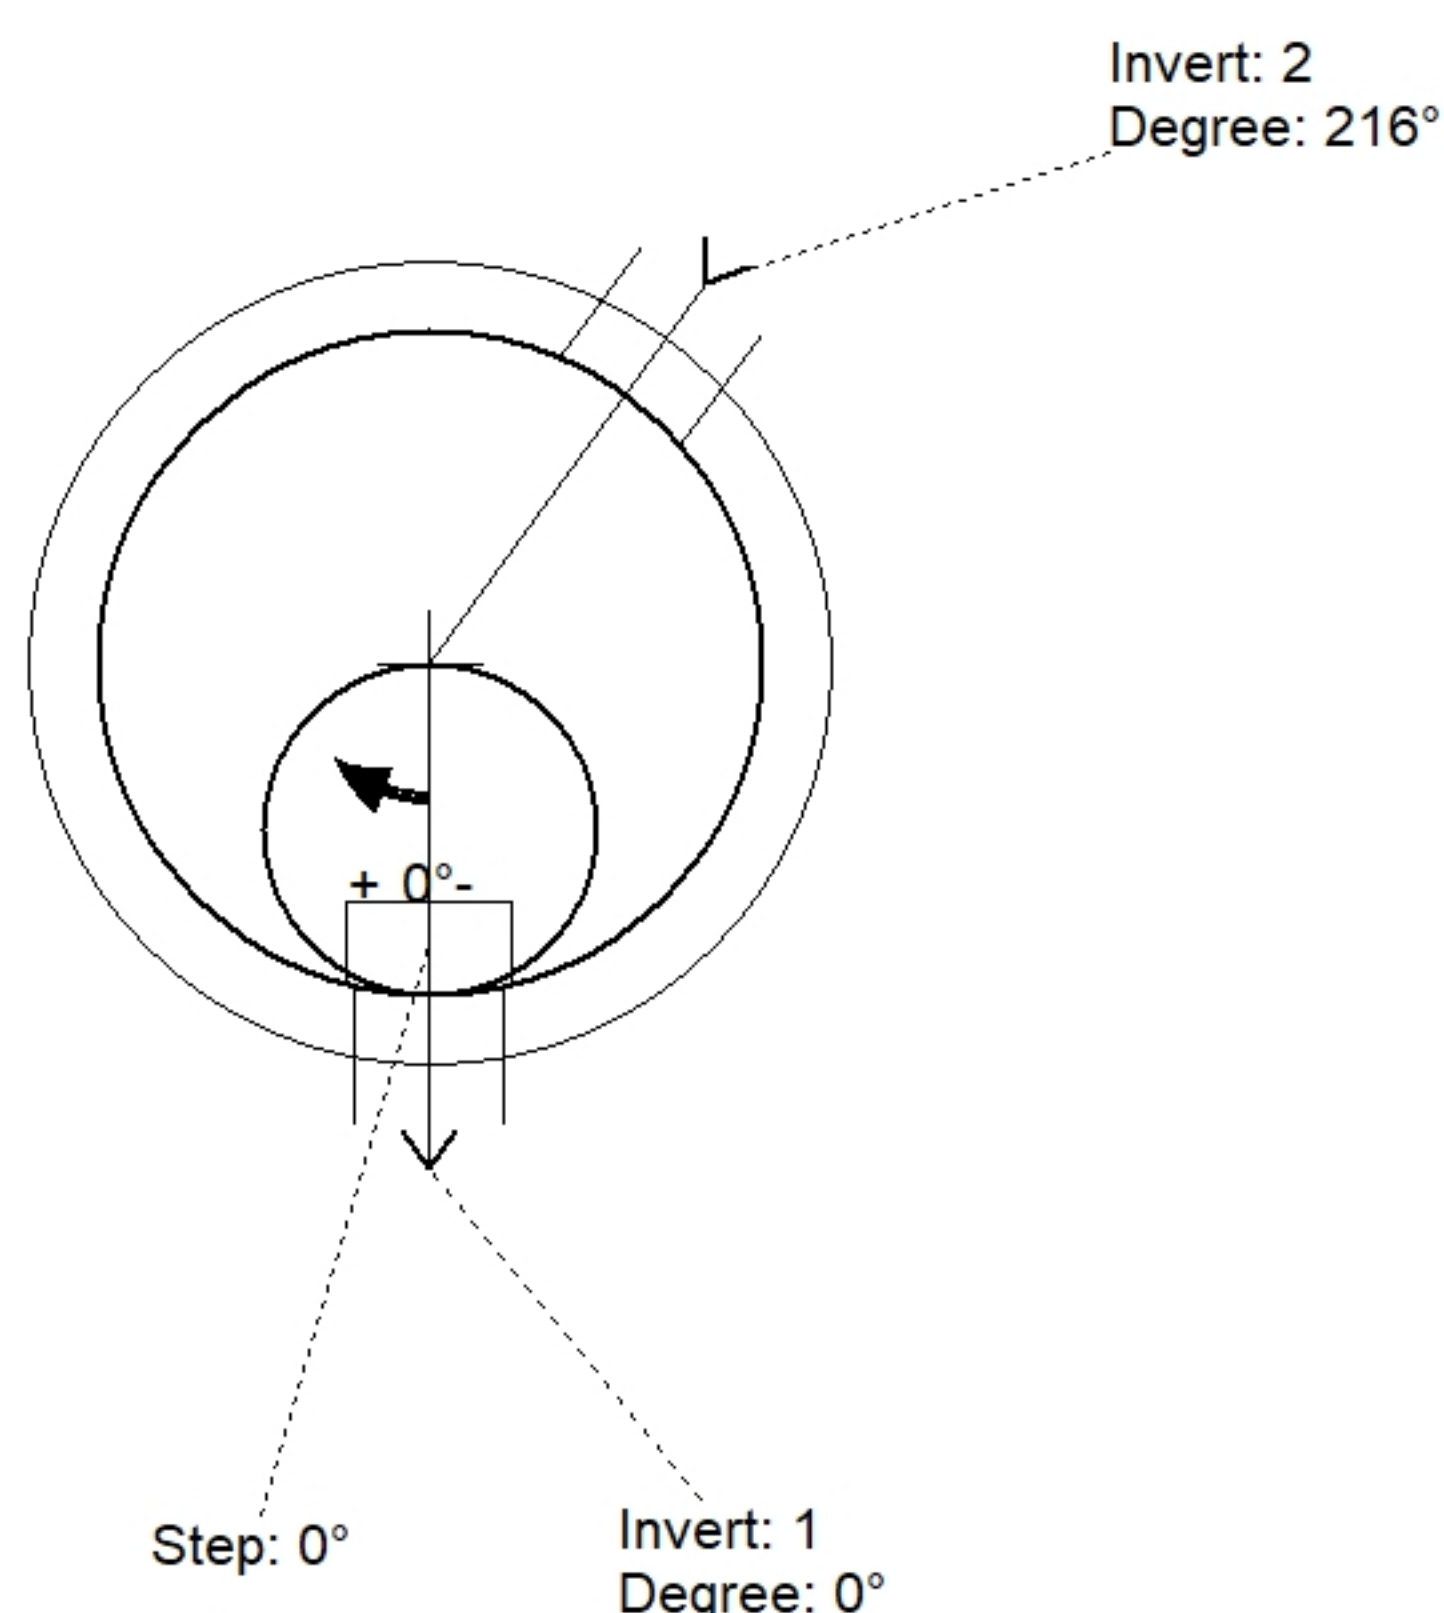

Position	Elev	Angle	Pipe	Pipe OD	Hole	Connector	Up (')	Ref
Rim	876.1'							
Reducer								
Invert 1	866.1'	0°	8" PVC SDR35	8.5"	10.75"	Quik-Lok QL-08-C	0.625"	P1
Invert 2	868.2'	216°	8" PVC SDR35	8.5"	10.75"	Quik-Lok QL-08-C	25.875"	P1
Invert 3								
Invert 4								
Invert 5								
Invert 6								
Invert 7								
Invert 8								

Cast (Int. Dim.) - Interior Dimensions

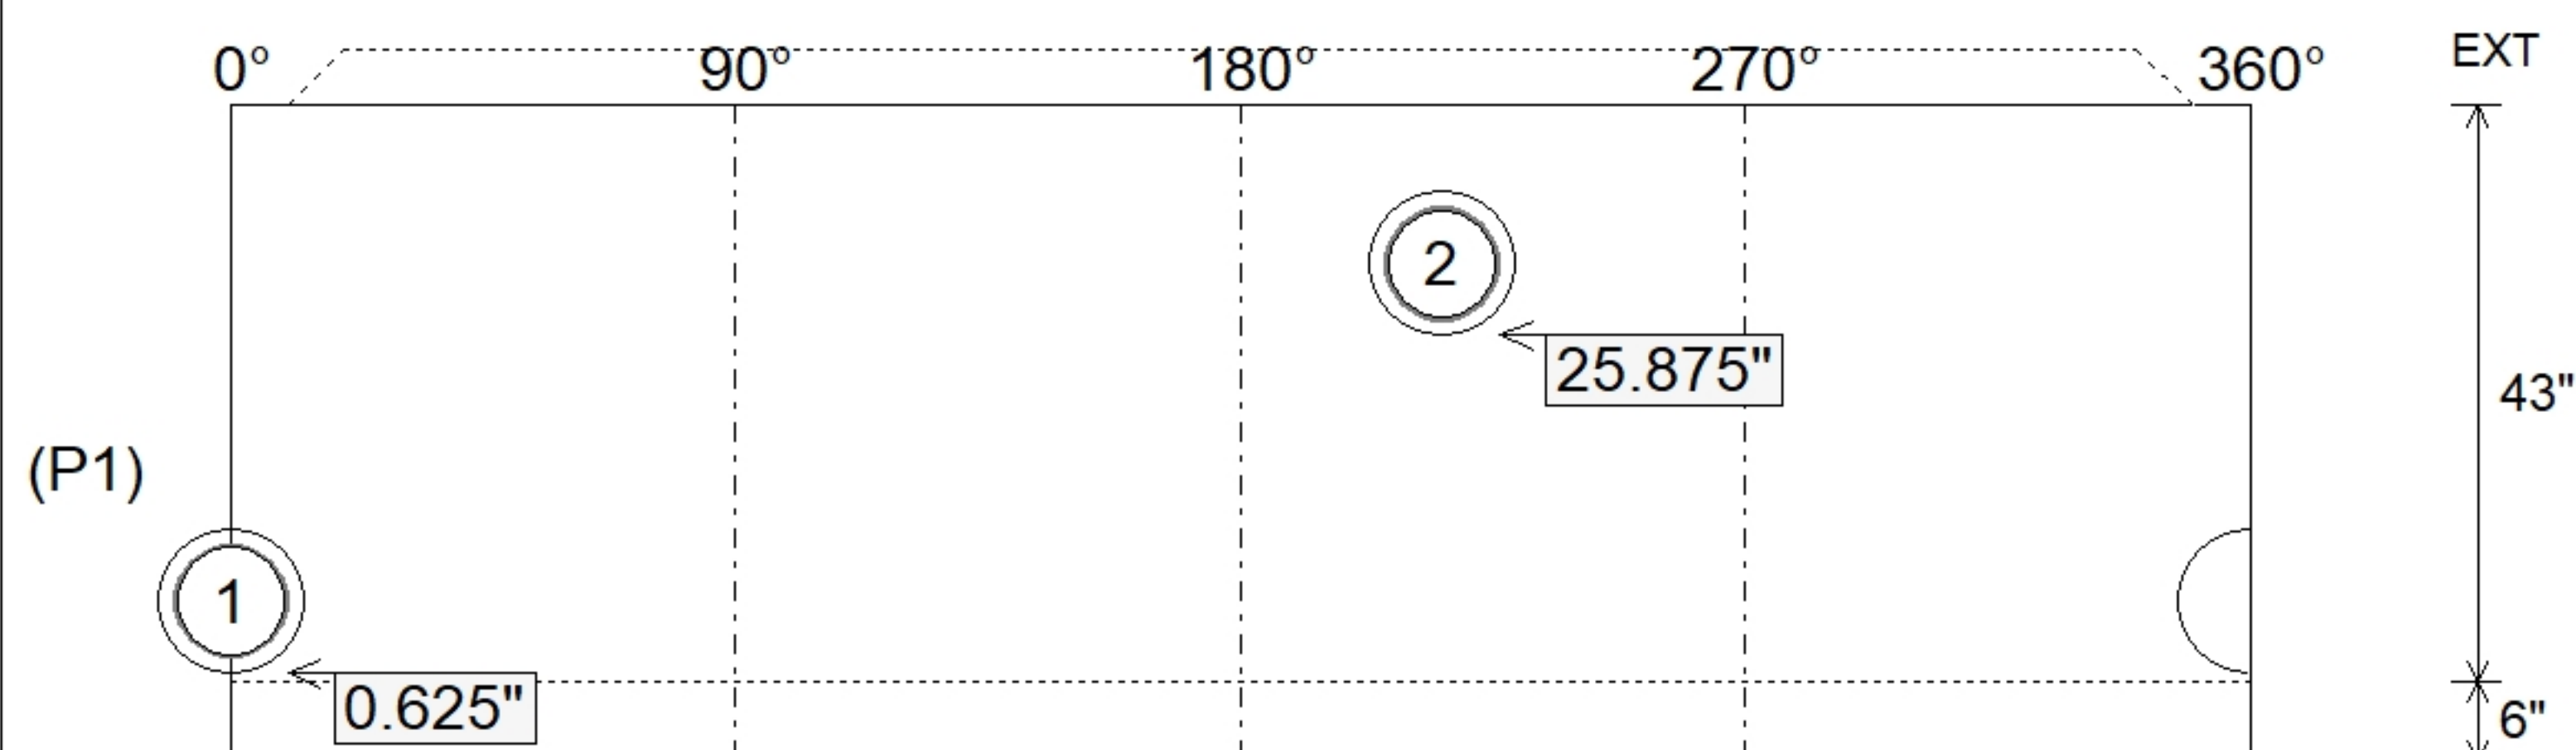

24" - CASTING HEIGHT - 7" - (P4)

48" - ECC CONE w/ 24" HOLE F/G - 36" - (P3)

48" - MH RISER T/G - 36" - (P2)

48" - MH BASE Custom Ht T/n - 43" - (P1)

Submittal Drawing
5/19/2026 12:54:58 PM

SUBMITTAL
APPROVED BY: