

Contractor: Core & Main LP (Lou)

Plant: Beaver Dam, Ky.




Slack: 1.76"

- FLOOR (As .31) #5 BARS AT 12" C.C.E.W.

5) MH Step ML-10-TDS-NCR - 10"


0 lb

Structure Total: 7710 lb

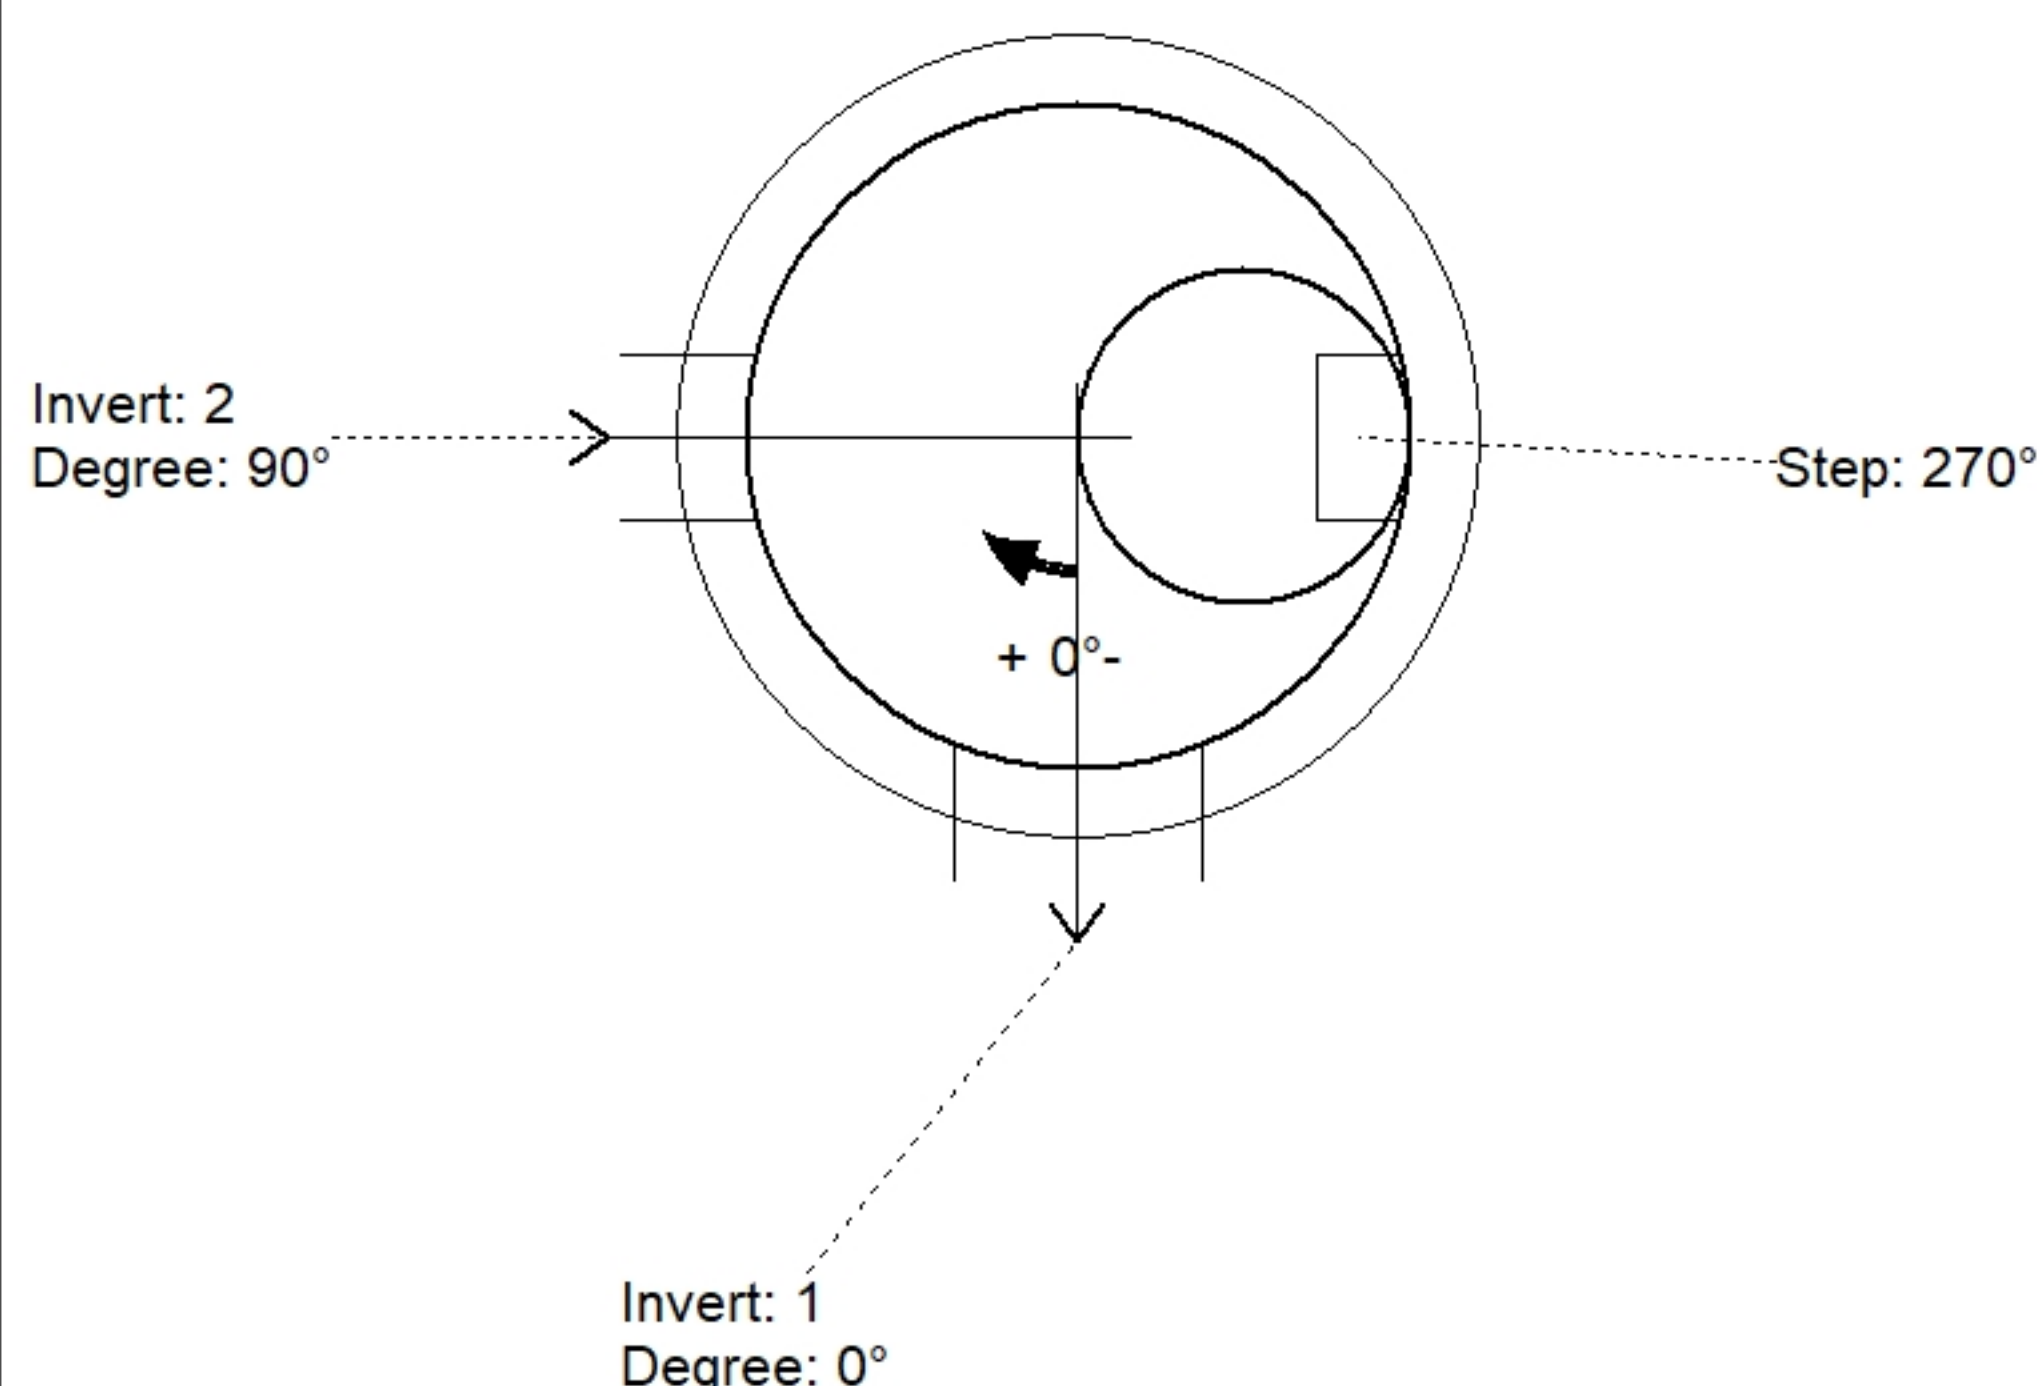

Position	Elev	Angle	Pipe	Pipe OD	Hole	Connector	Up (⌵)	Ref
Rim	418.16'							
Reducer								
Invert 1	412.18'	0°	15" PVC SDR35	15.3"	18"	PSX 18M DD	1.5"	P1
Invert 2	412.5'	90°	6" PVC SDR35	6.25"	12"	PSX 12-06 NYLO	3.84"	P1
Invert 3								
Invert 4								
Invert 5								
Invert 6								
Invert 7								
Invert 8								

Default - Interior Dimensions

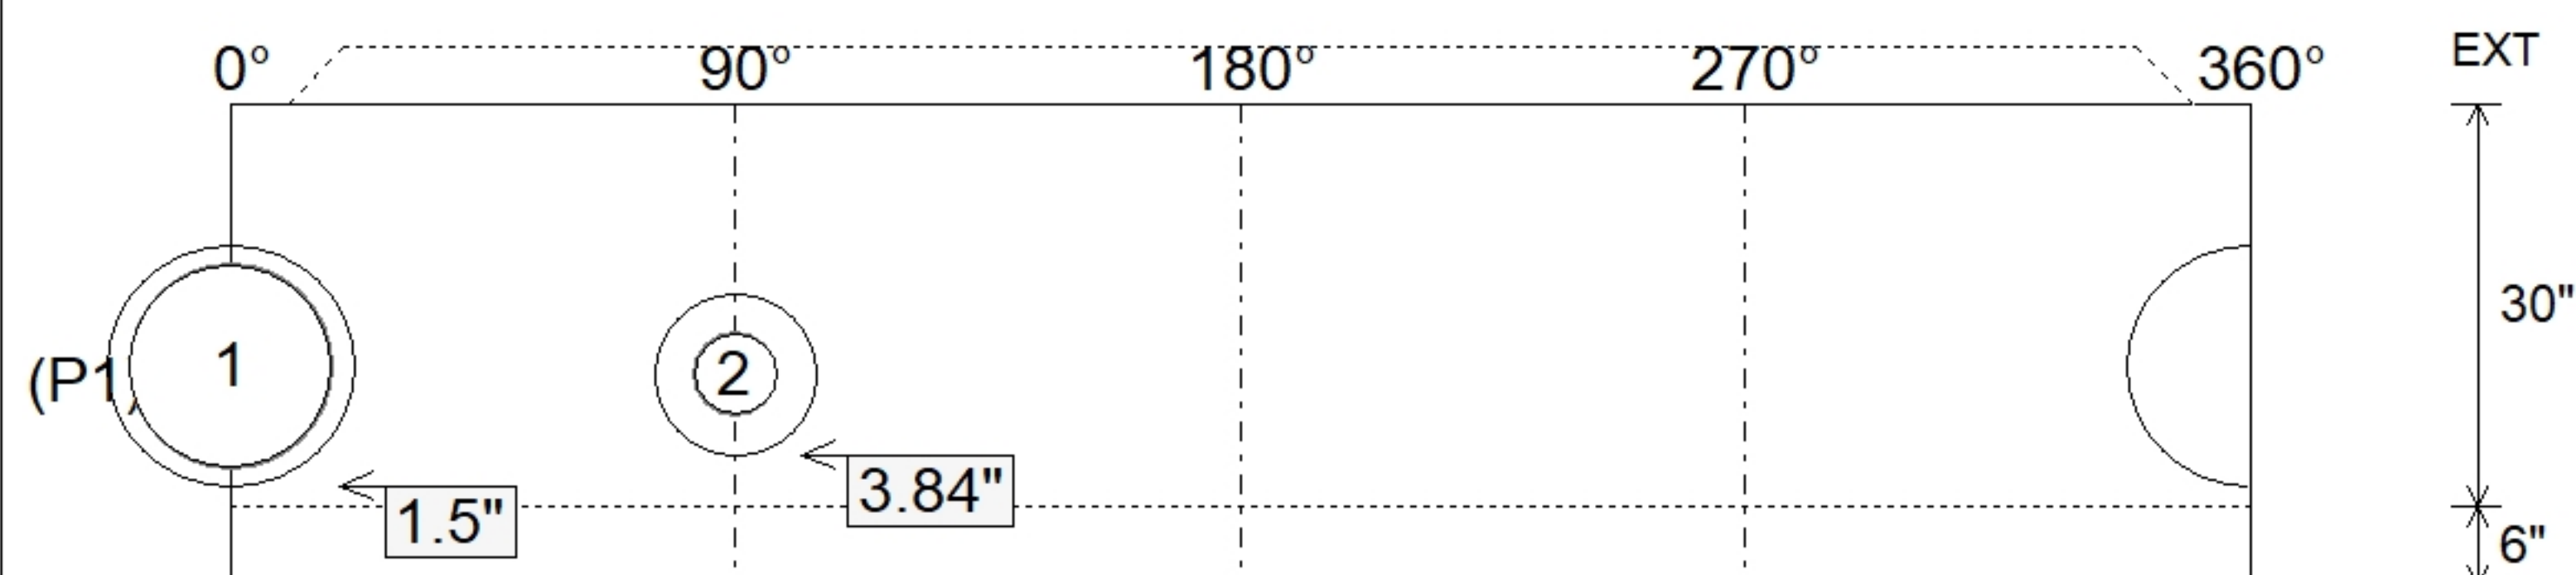

SUBMITTAL
APPROVED BY: