


Contractor: Core & Main LP (Lou)

Plant: Beaver Dam, Ky.





Slack: 2.6"

Structure Total: 5780 lb

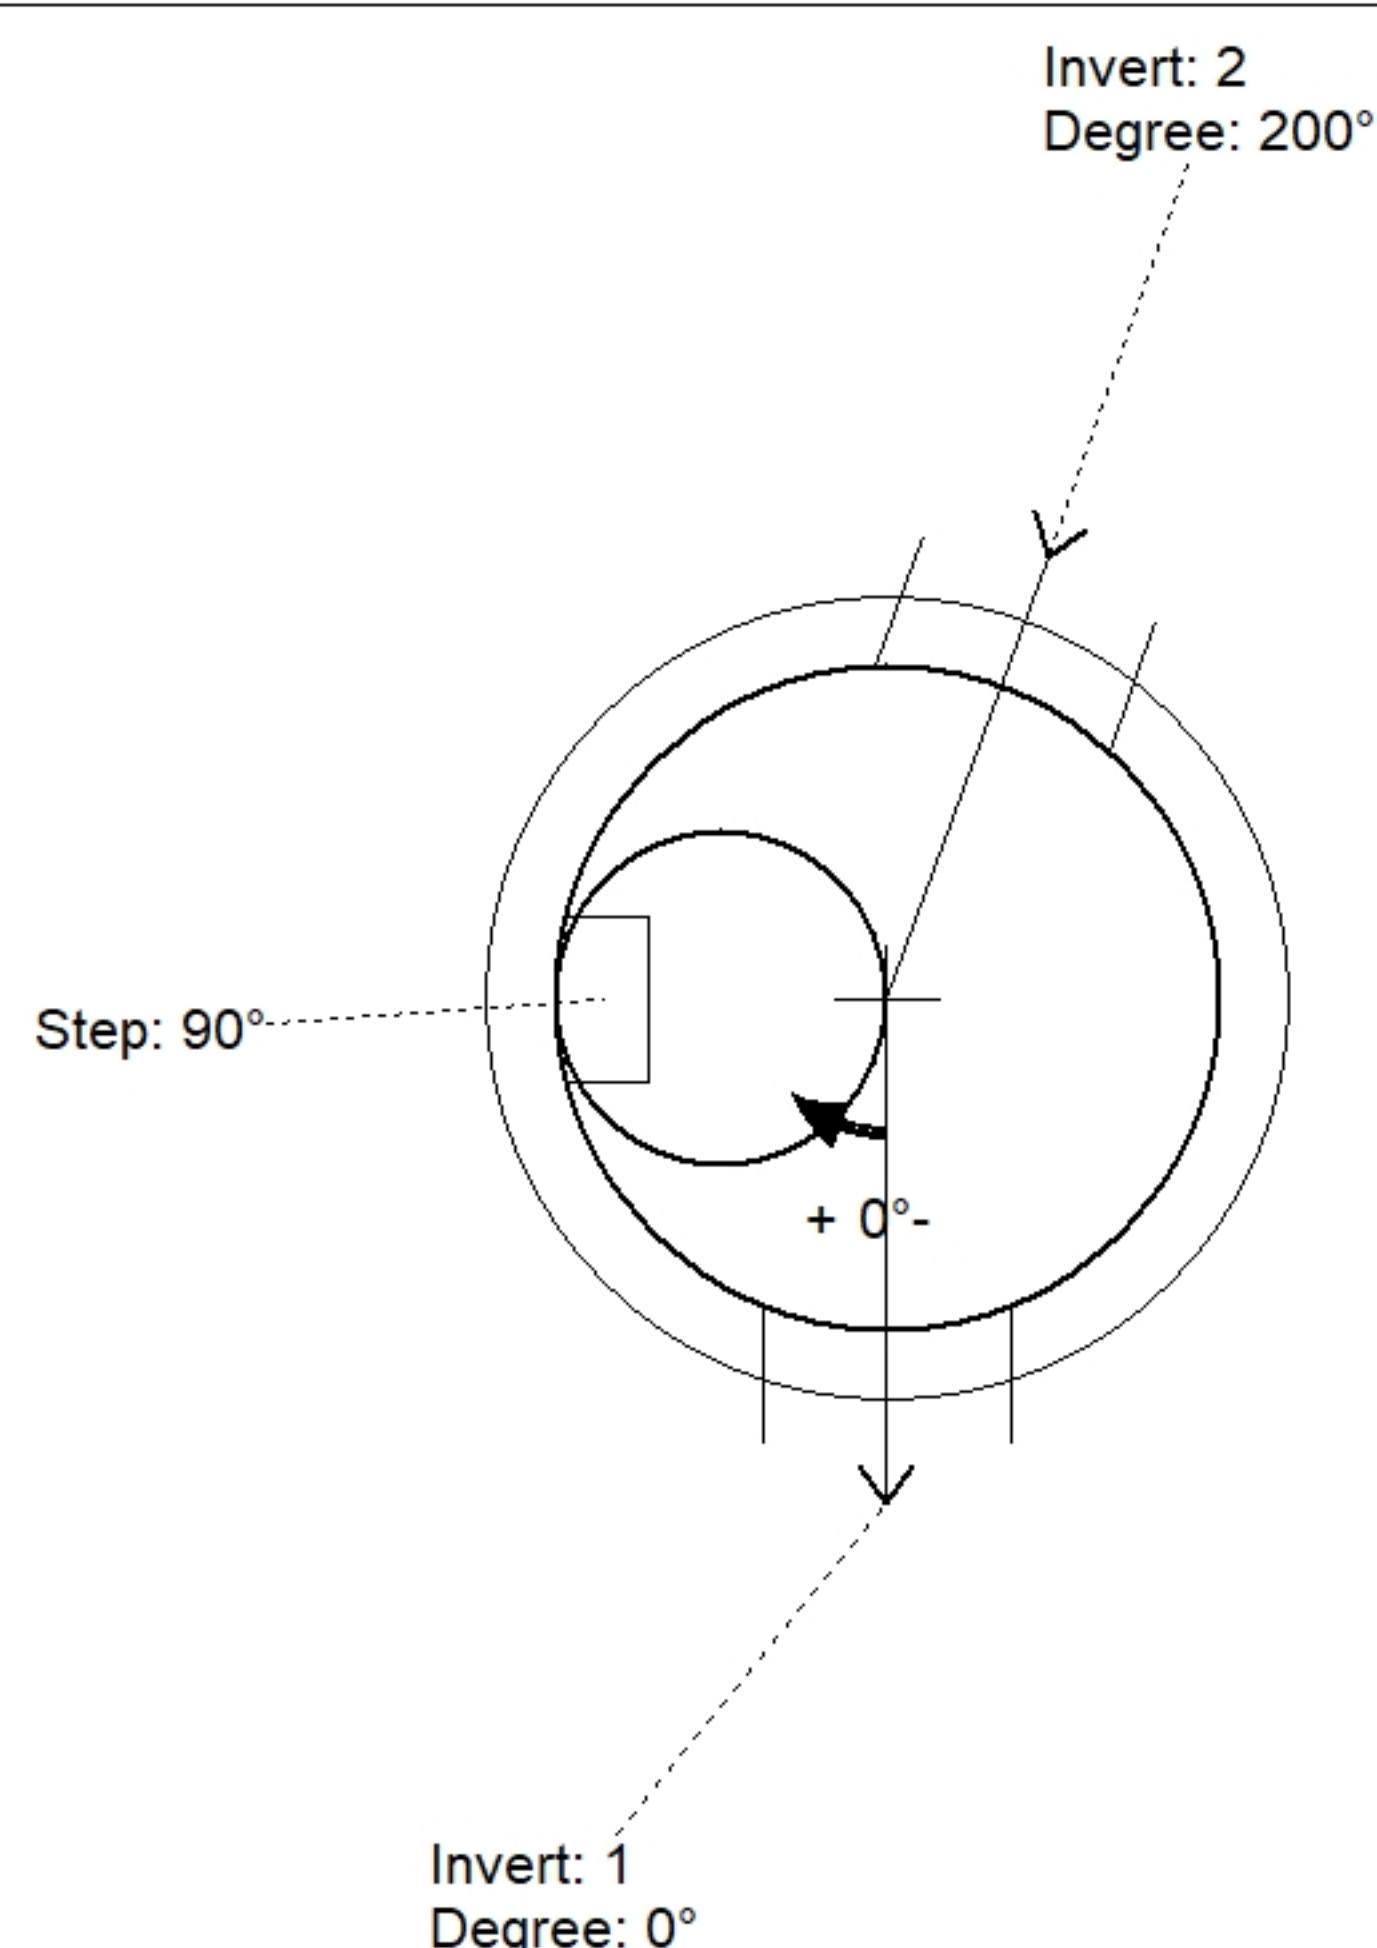

Position	Elev	Angle	Pipe	Pipe OD	Hole	Connector	Up (⌵)	Ref
Rim	415.88'							
Reducer								
Invert 1	411.33'	0°	15" PVC SDR35	15.3"	18"	PSX 18M DD	1.5"	P1
Invert 2	411.33'	200°	15" PVC SDR35	15.3"	18"	PSX 18M DD	1.5"	P1
Invert 3								
Invert 4								
Invert 5								
Invert 6								
Invert 7								
Invert 8								

Default - Interior Dimensions

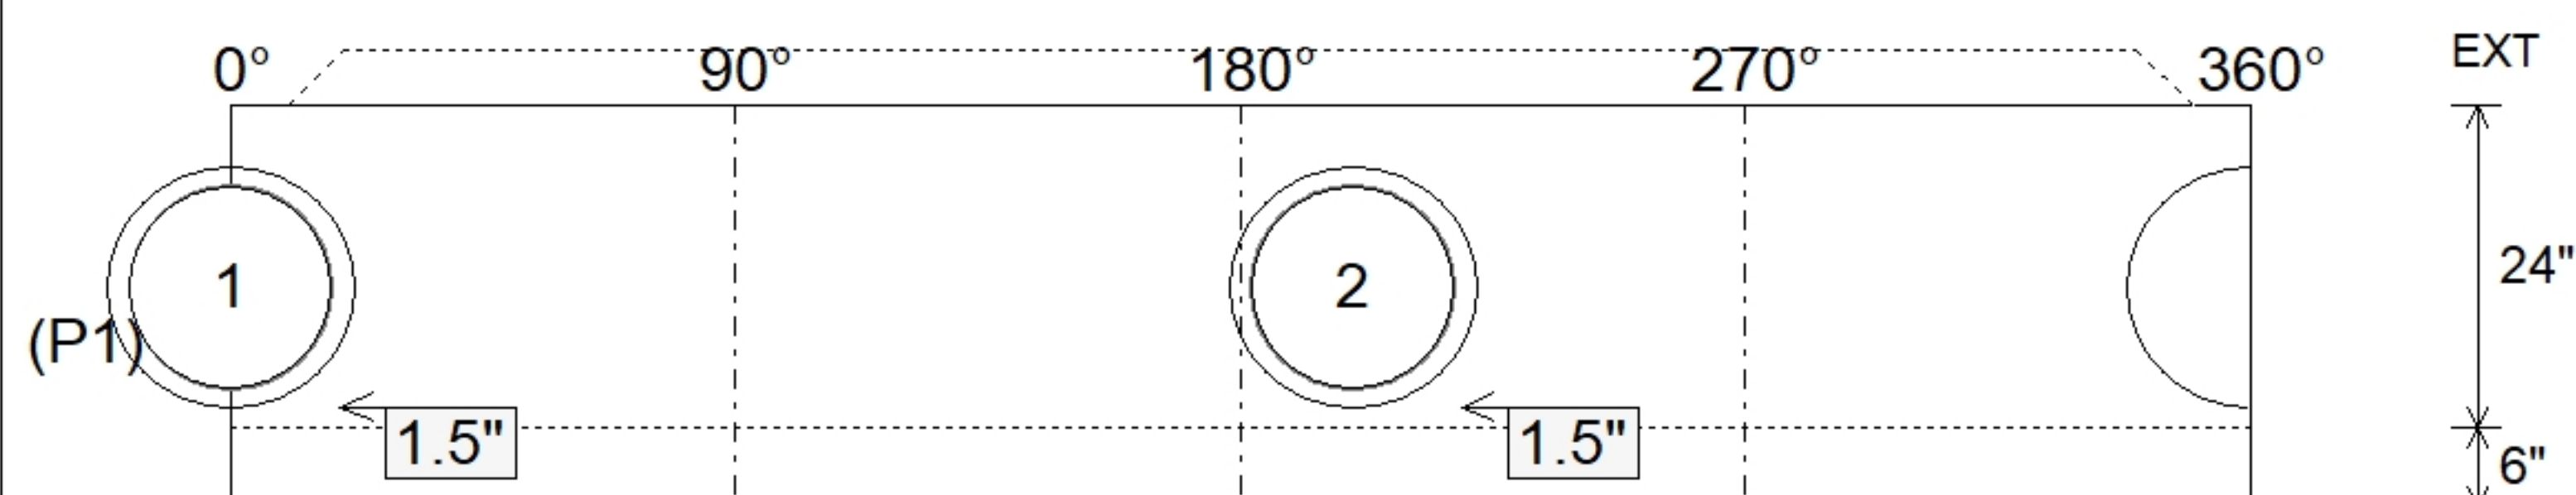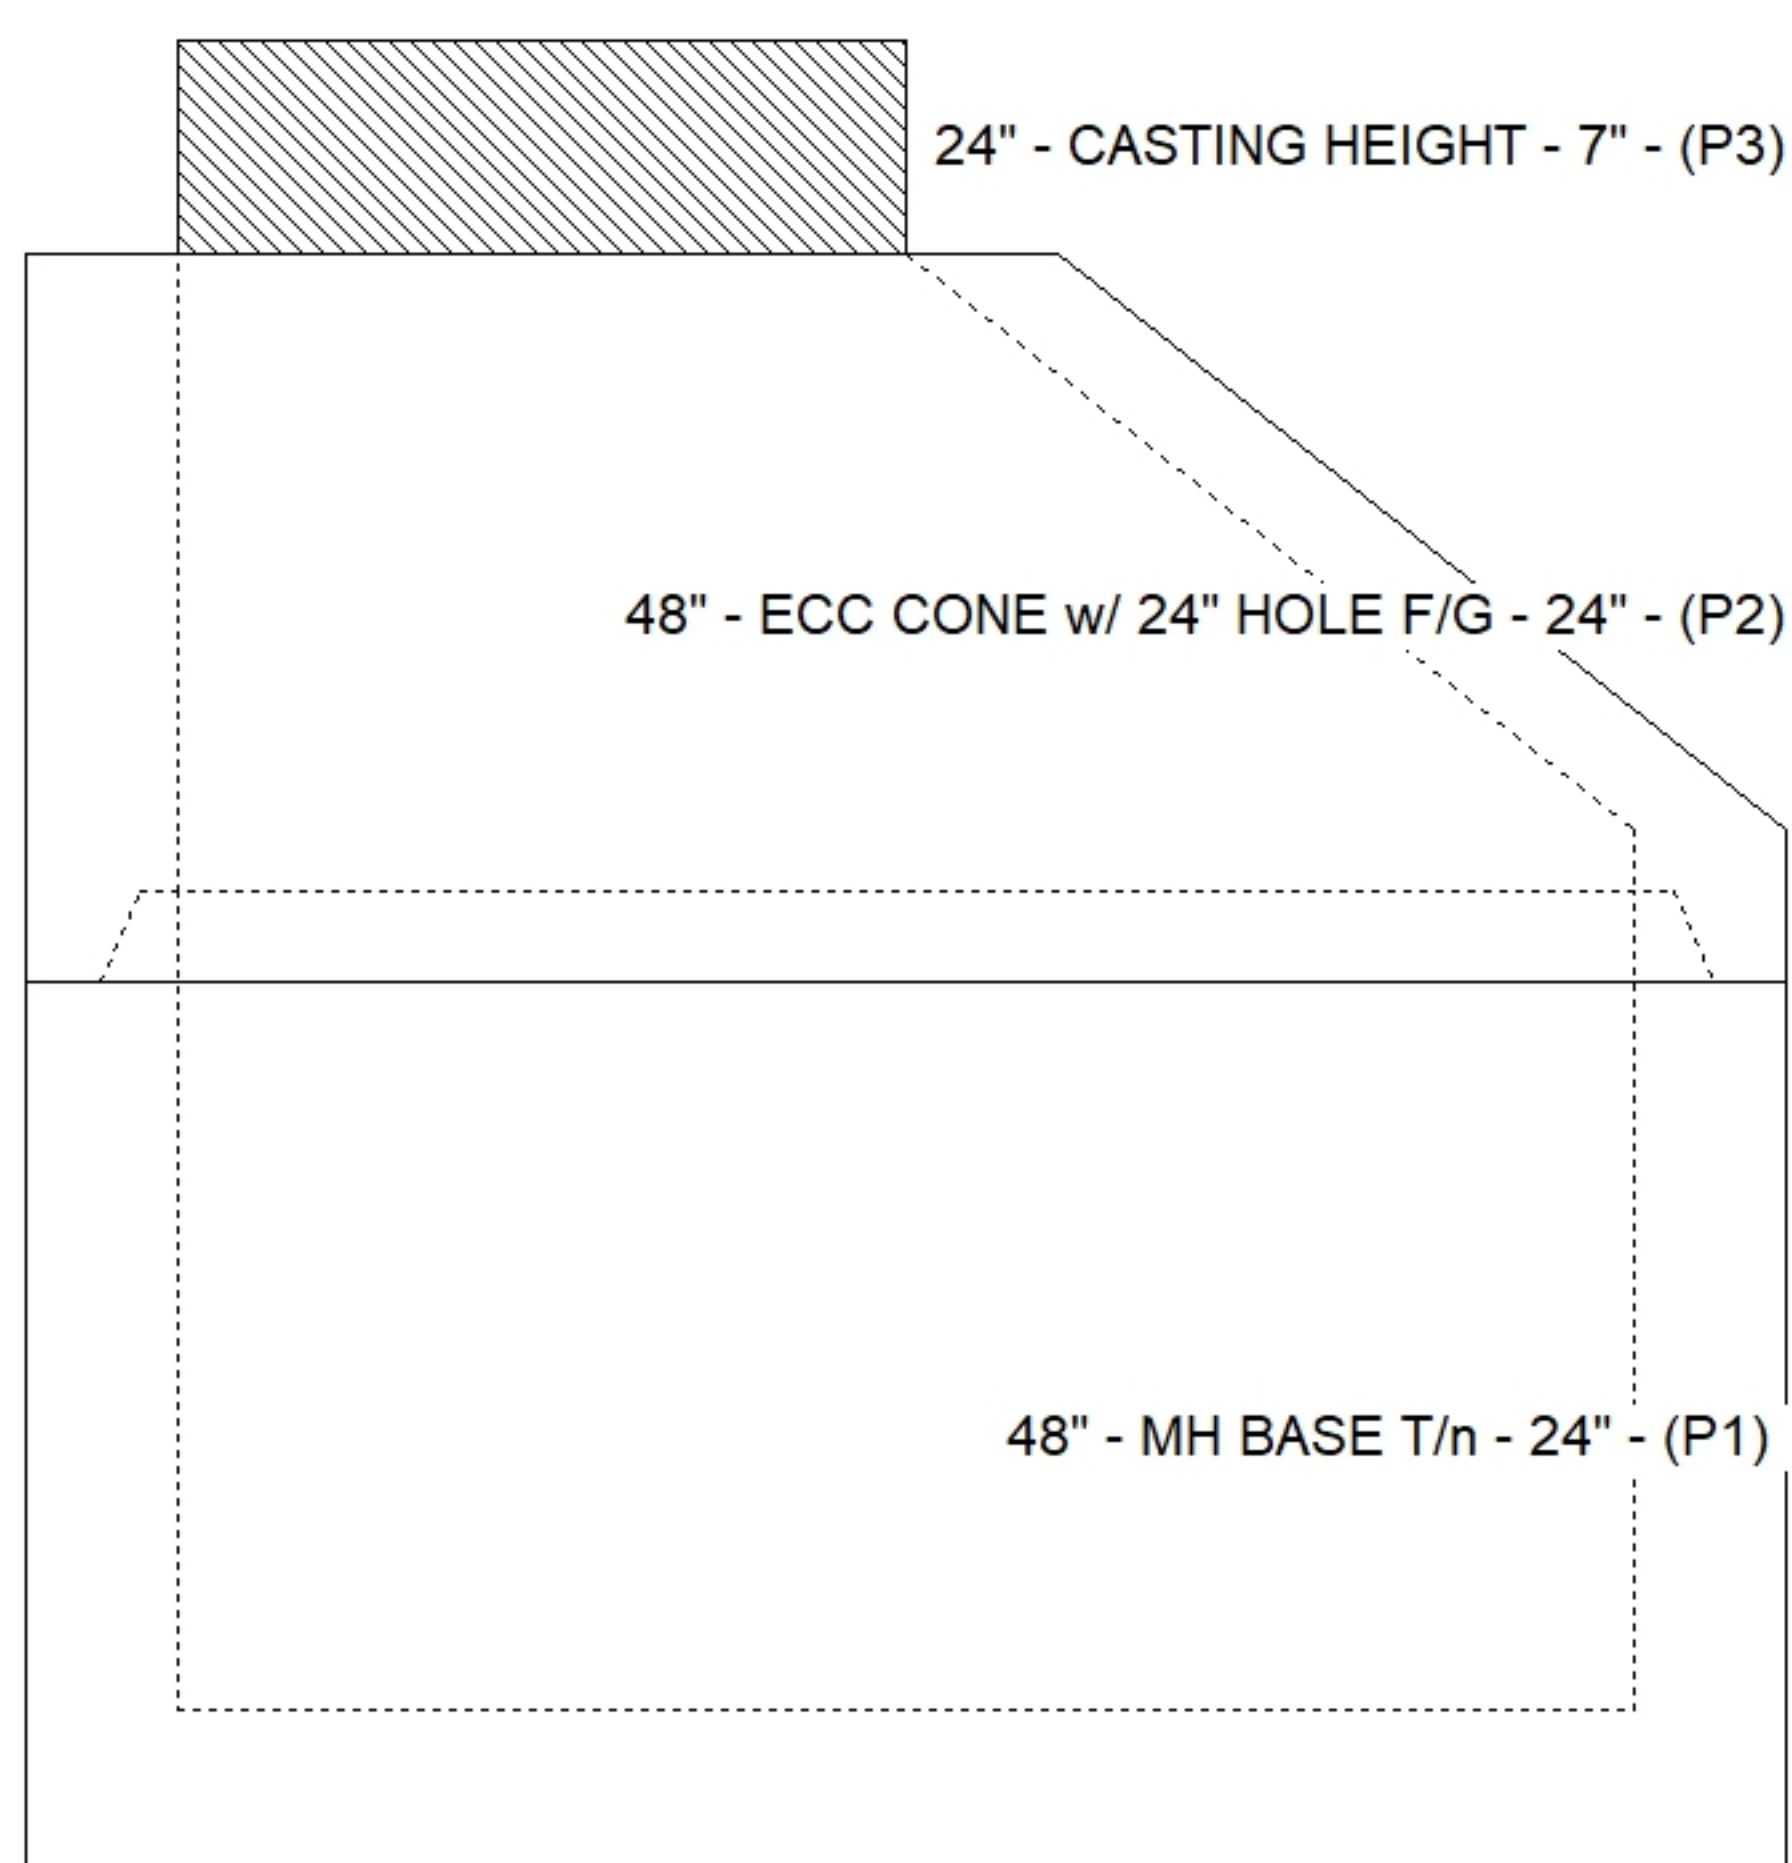

SUBMITTAL
APPROVED BY: