

Contractor: Core & Main LP (Lou)

Plant: Beaver Dam, Ky.




Slack: 2.96"

- FLOOR (As .31) #5 BARS AT 12" C.C.E.W.

0.15



0.14

Structure Total: 6294 lb

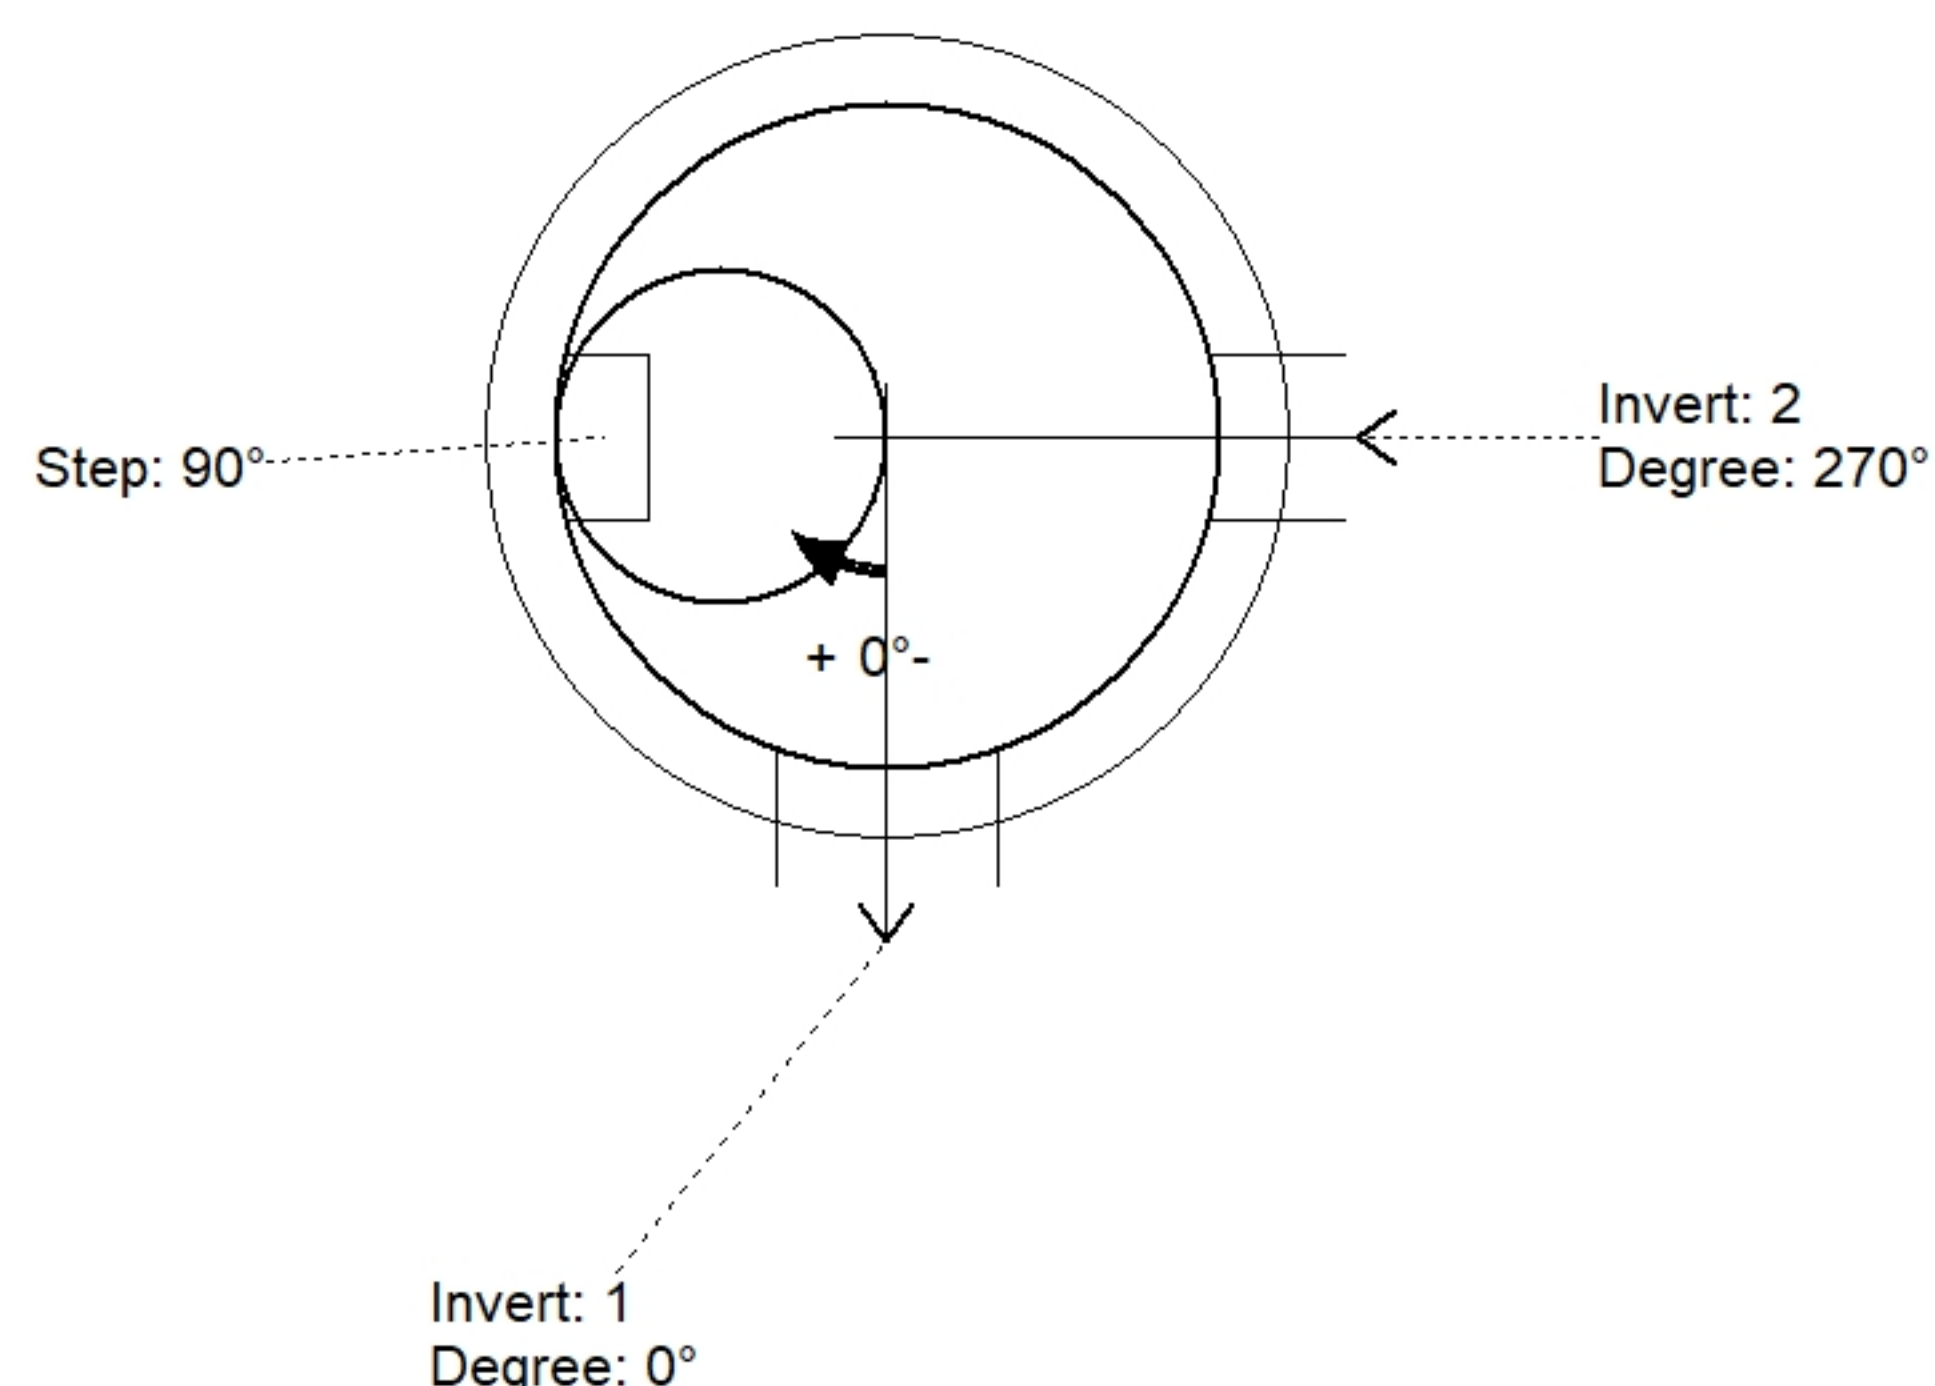

Position	Elev	Angle	Pipe	Pipe OD	Hole	Connector	Up (⌵)	Ref
Rim	416.01'							
Reducer								
Invert 1	411.93'	0°	12" PVC SDR35	12.5"	16"	PSX 16M NYLO	1"	P1
Invert 2	412.3'	270°	6" PVC SDR35	6.25"	12"	PSX 12-06 NYLO	4.44"	P1
Invert 3								
Invert 4								
Invert 5								
Invert 6								
Invert 7								
Invert 8								

Default - Interior Dimensions

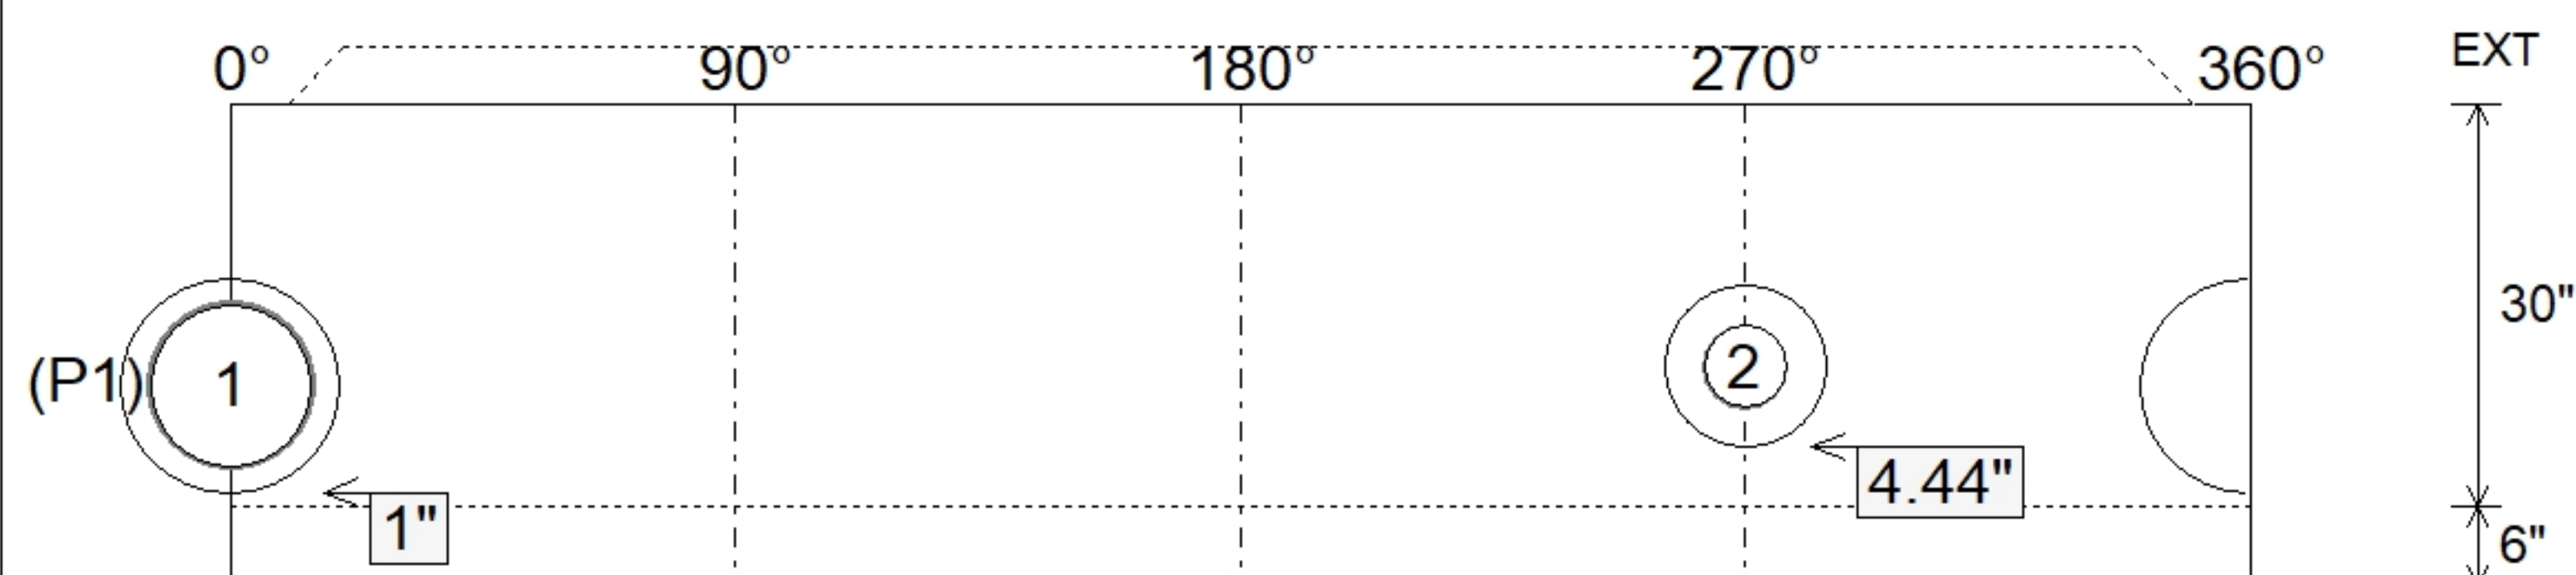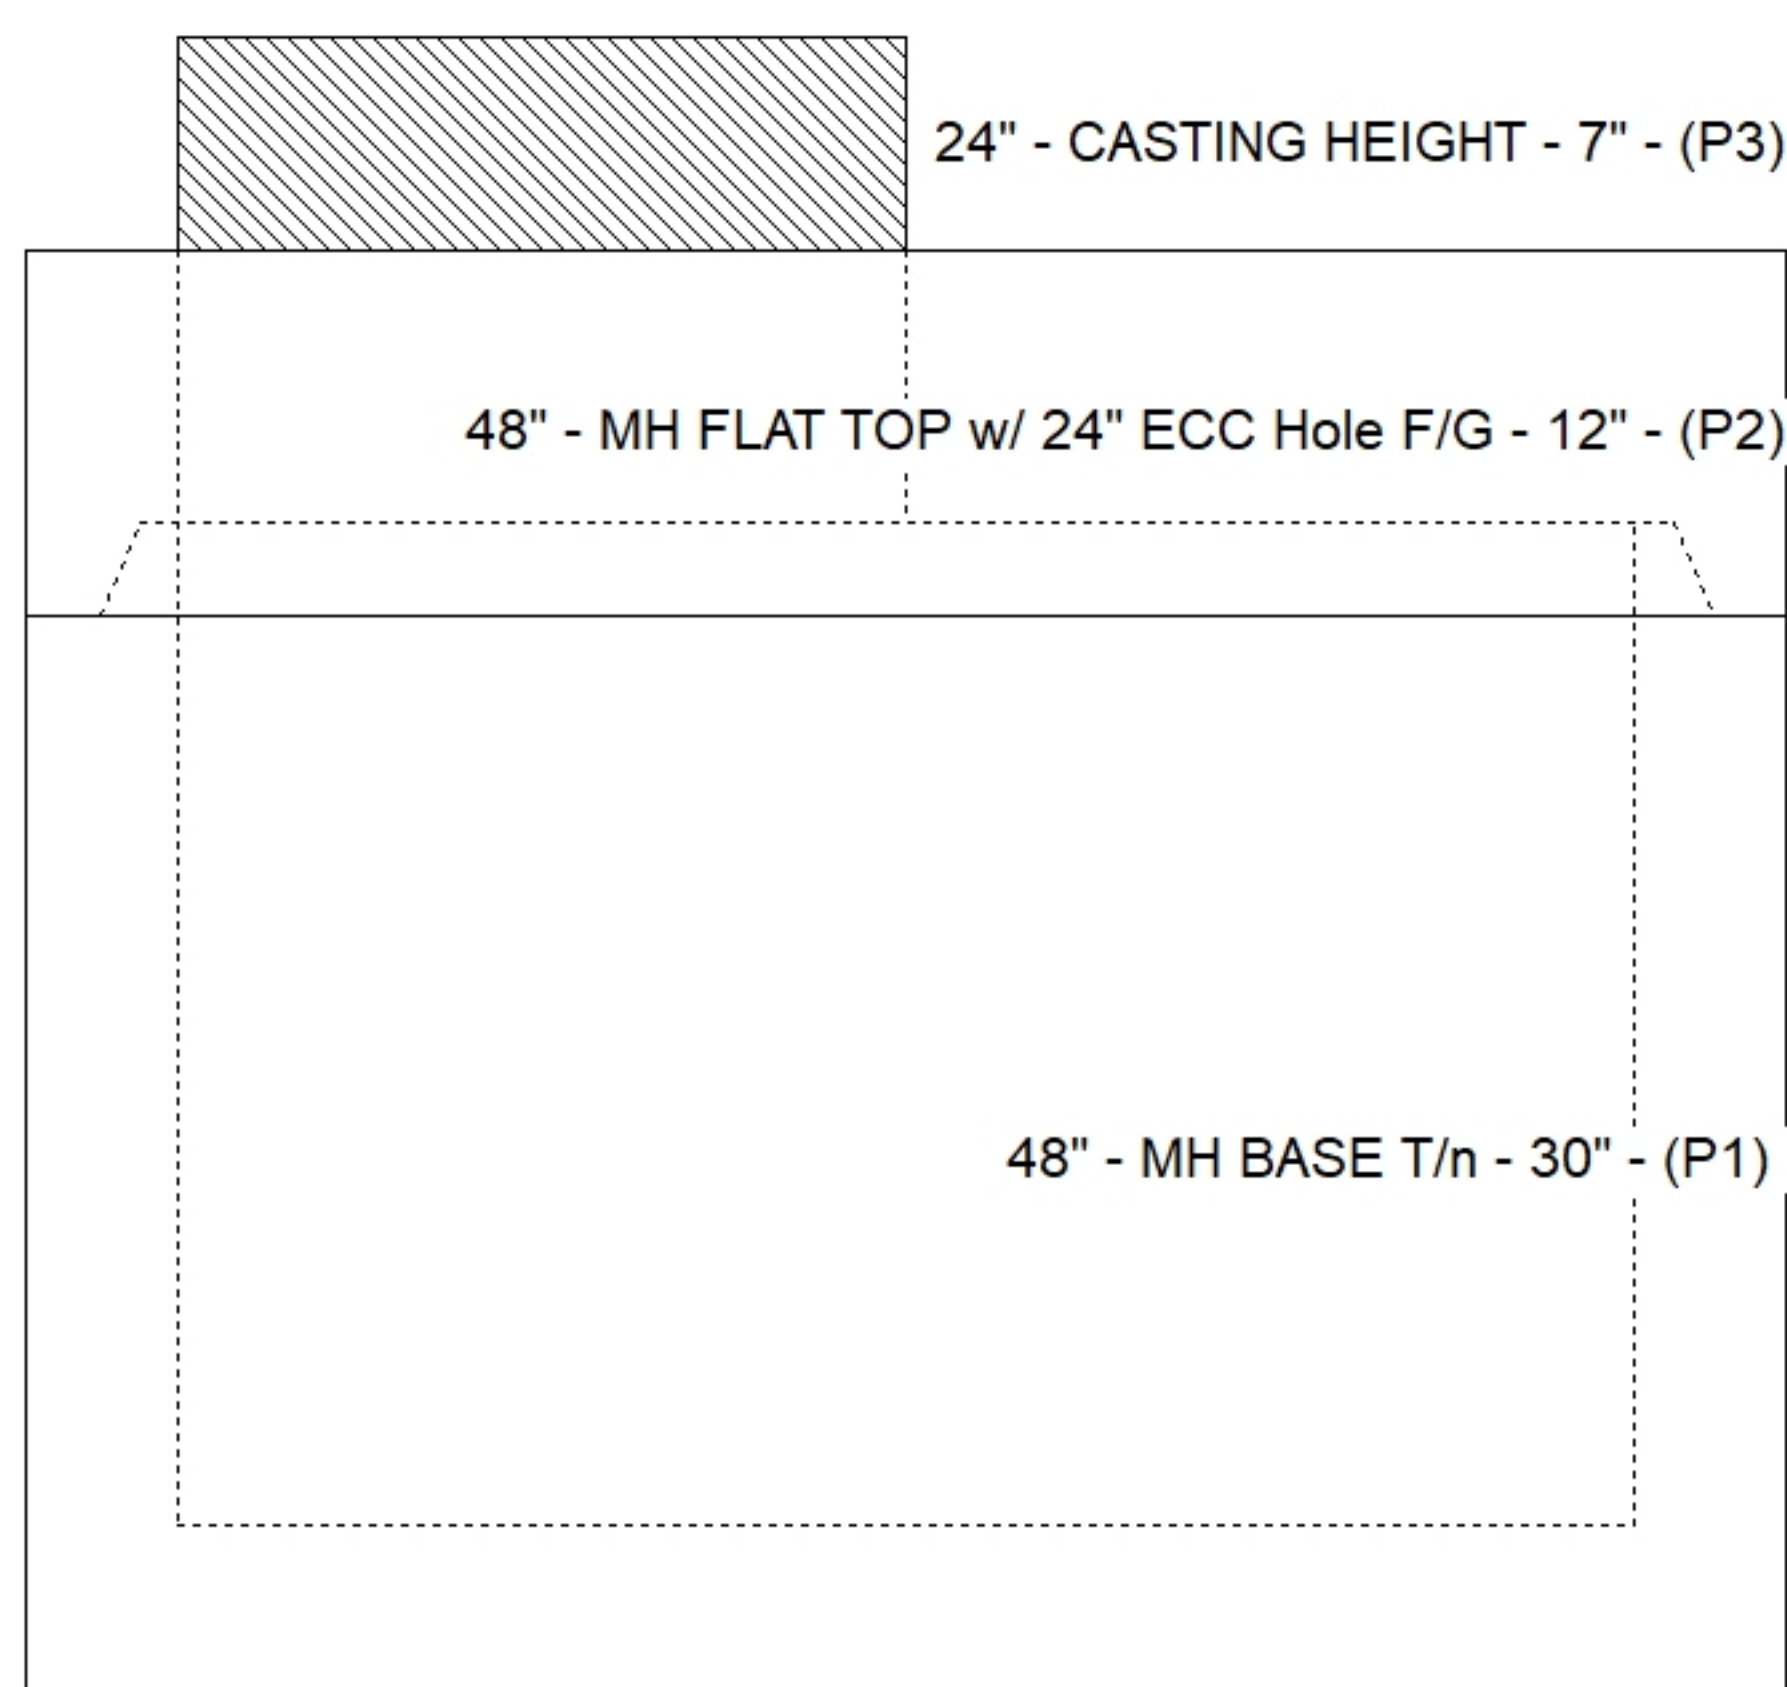

SUBMITTAL
APPROVED BY: