

Structure ID: 561+00 RT CBI-A, 4-2

P1 BX2436-08BA36 BOX BASE 8inW, 8inF


P3) 24" x 120" - CBITA10-TL - CB INLET KY A 10' TOP LEFT - 0.833' P2) 24" x 120" - CBITA10-BL - CB INLET KY A 10' BOTTOM LEFT - 1.5' P1) 24" x 36" - BX2436-08BA36 - BOX BASE 8inW, 8inF - 3' 1) 24" x 36" - SGL 1"x14.5' Butyl - 0' 1) Hole - 0' 2) Hole - 0'	3400 lb 5270 lb 4854 lb 0 lb 0 lb 0 lb	Structure Notes: -KYTC STATE PROJECT 241306 -MANUFACTURED PER KYTC SPECIFICATIONS. -REINFORCING: #5 BAR @ 12" C/C E.W. -KYTC CERTIFICATIONS REQUIRED.
Structure Total:		13524 lb

Rim: 742.89' Rim to Invert: 5.66' Slack: 0.327' Sump: 0' Step Position:



Position	Elev	Angle	Ext. (cw)	Pipe	Pipe OD	Connector	Hole	Horz Size	Up ()	Offset
Invert 1	737.23'	0°	20"	15" HDPE	17.6"	Hole 20	20"	20"	-2.5"	0"
Invert 2	739.48'	0°	11"	4" HDPE	4.8"	Hole 6	6"	6"	26"	-9"
Invert 3	739.48'	180°	20"	4" HDPE	4.8"	Hole 6	6"	6"	26"	0"
Invert 4										
Invert 5										
Invert 6										
Invert 7										
Invert 8										

RIGHT-SIDE UP VIEW (int. dimensions)


UPSIDE-DOWN VIEW (int. dimensions)

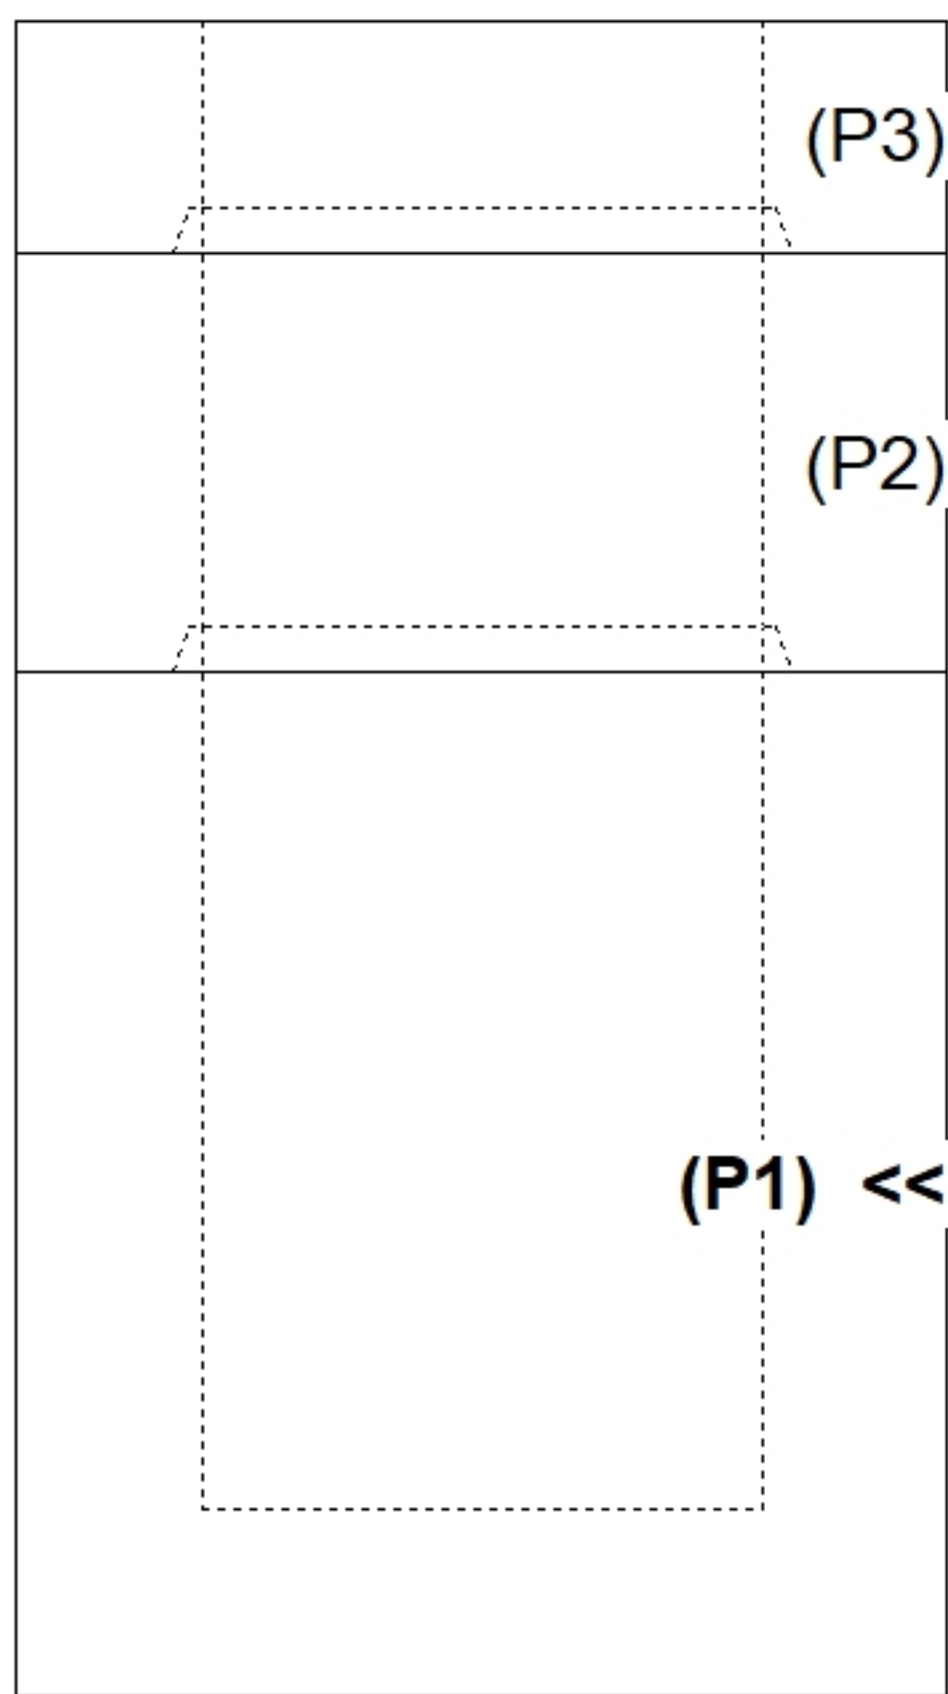

(P1) <<

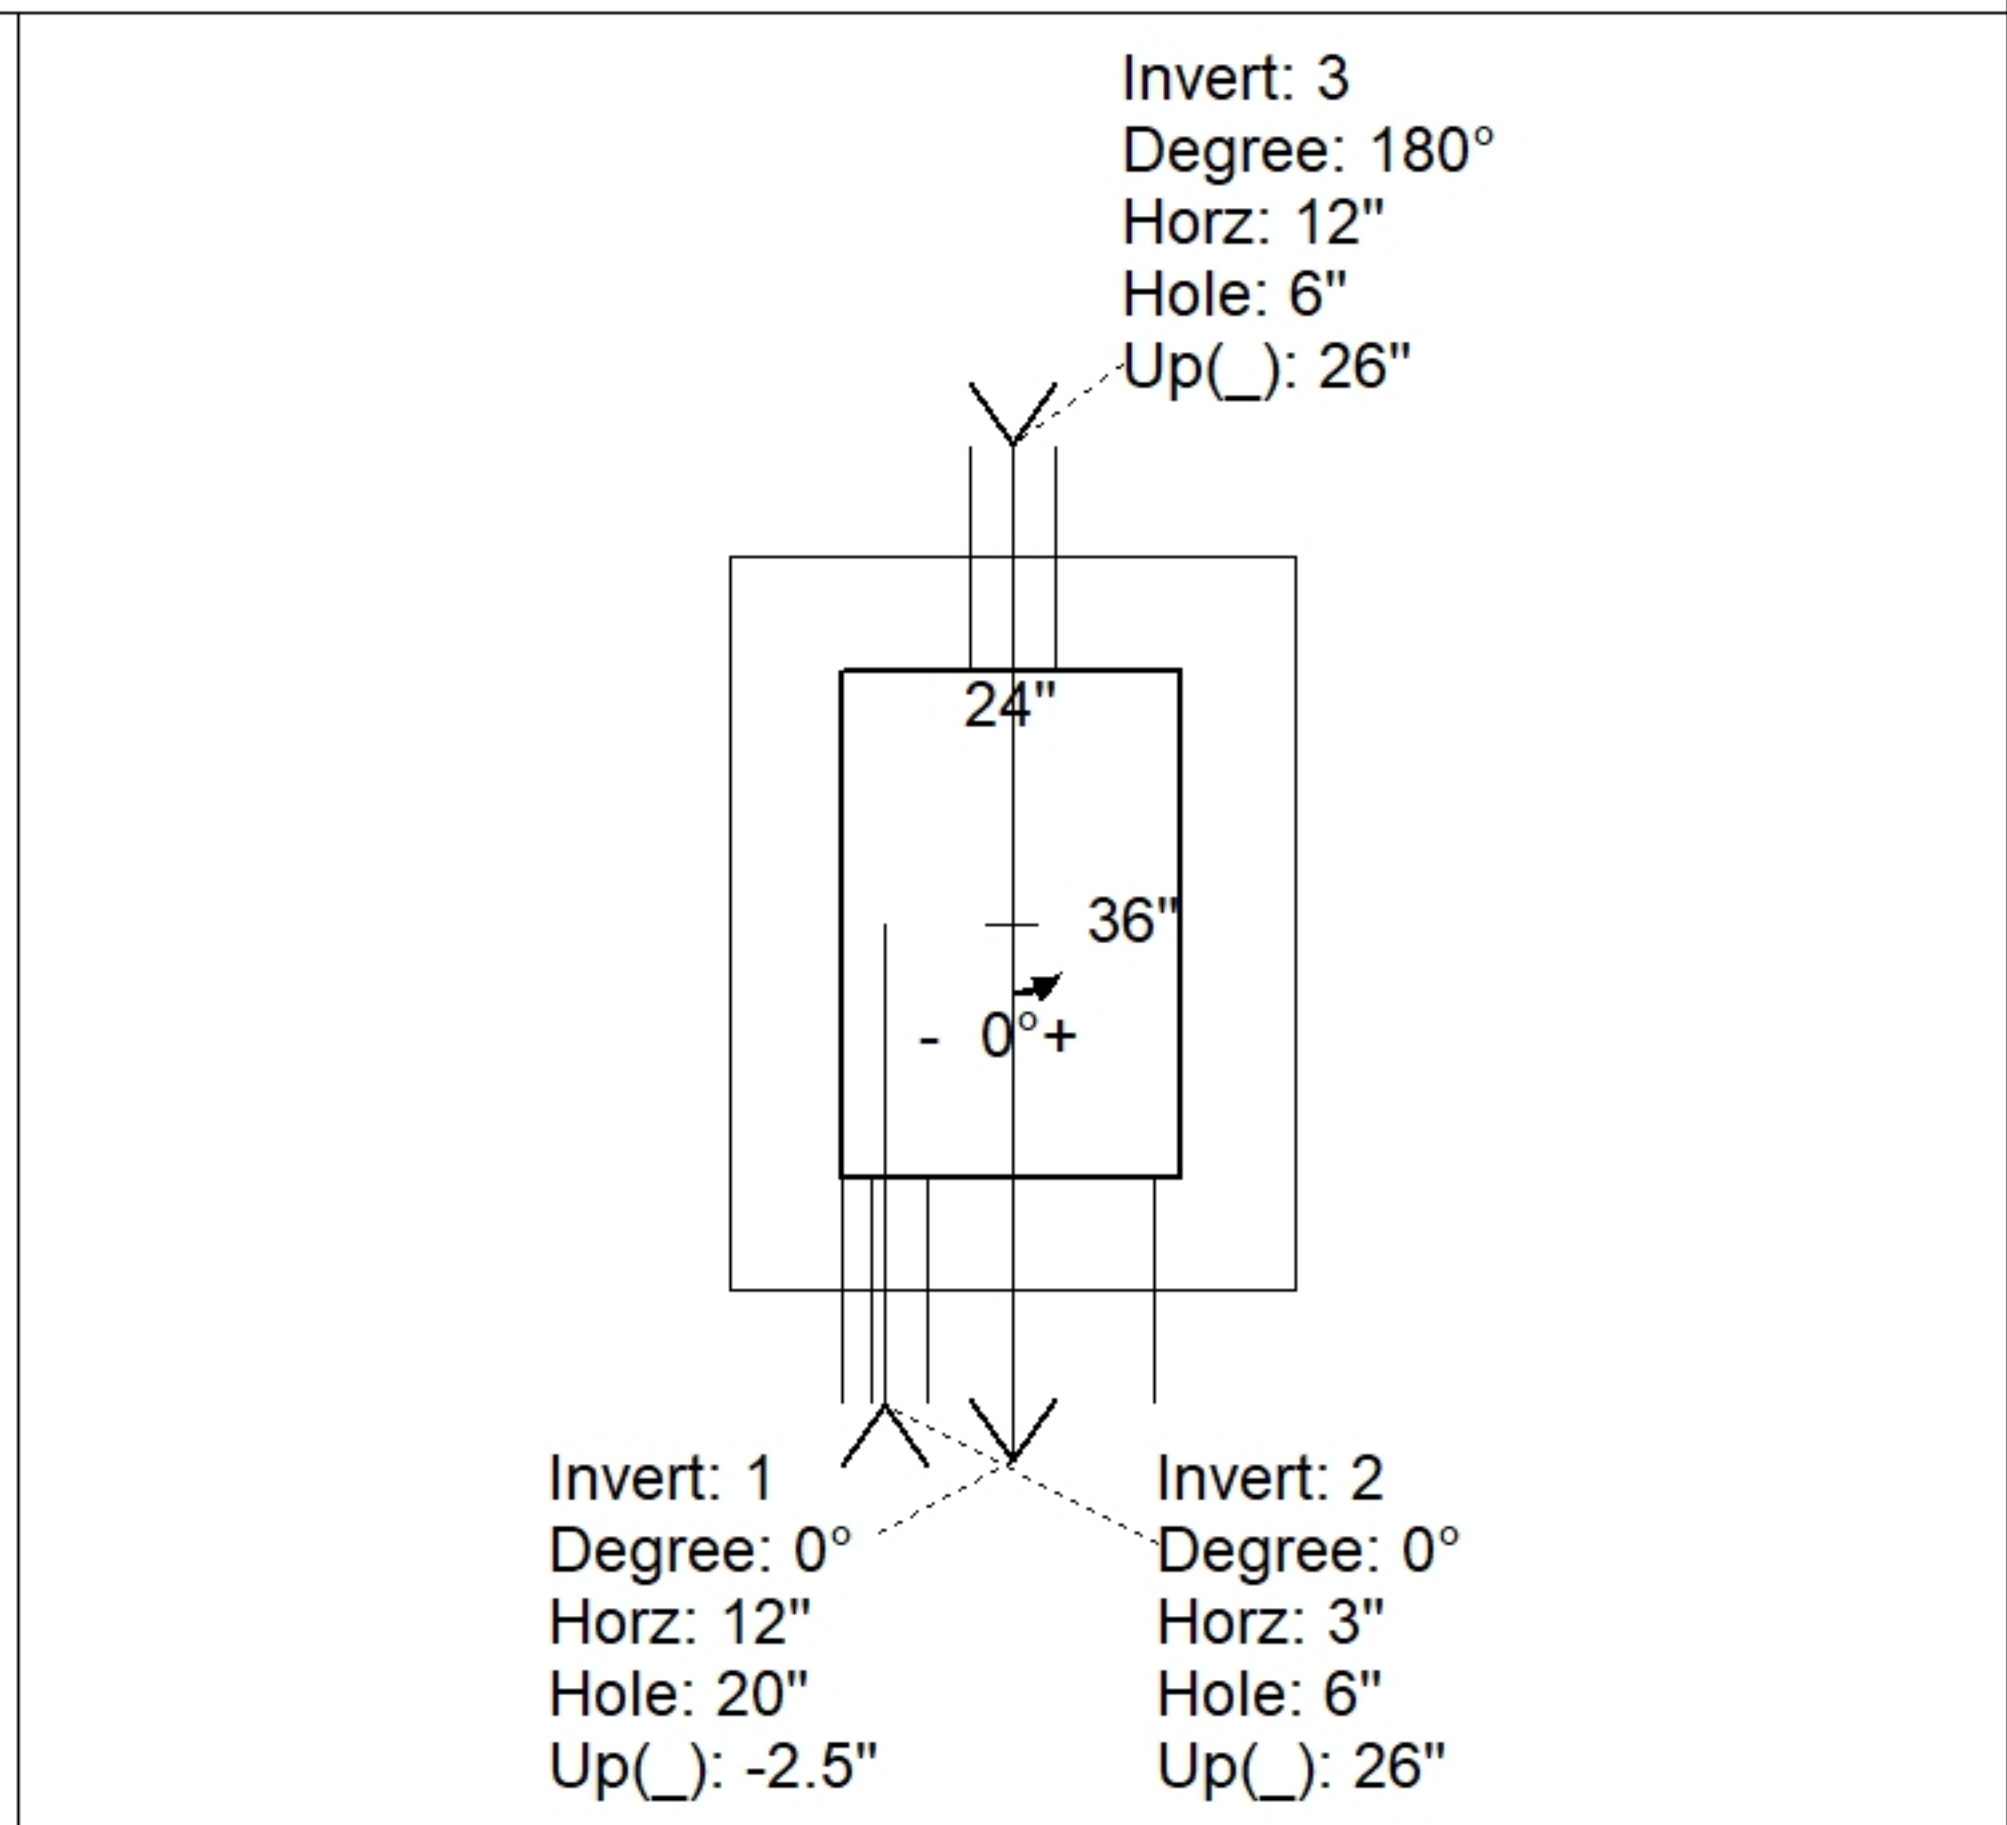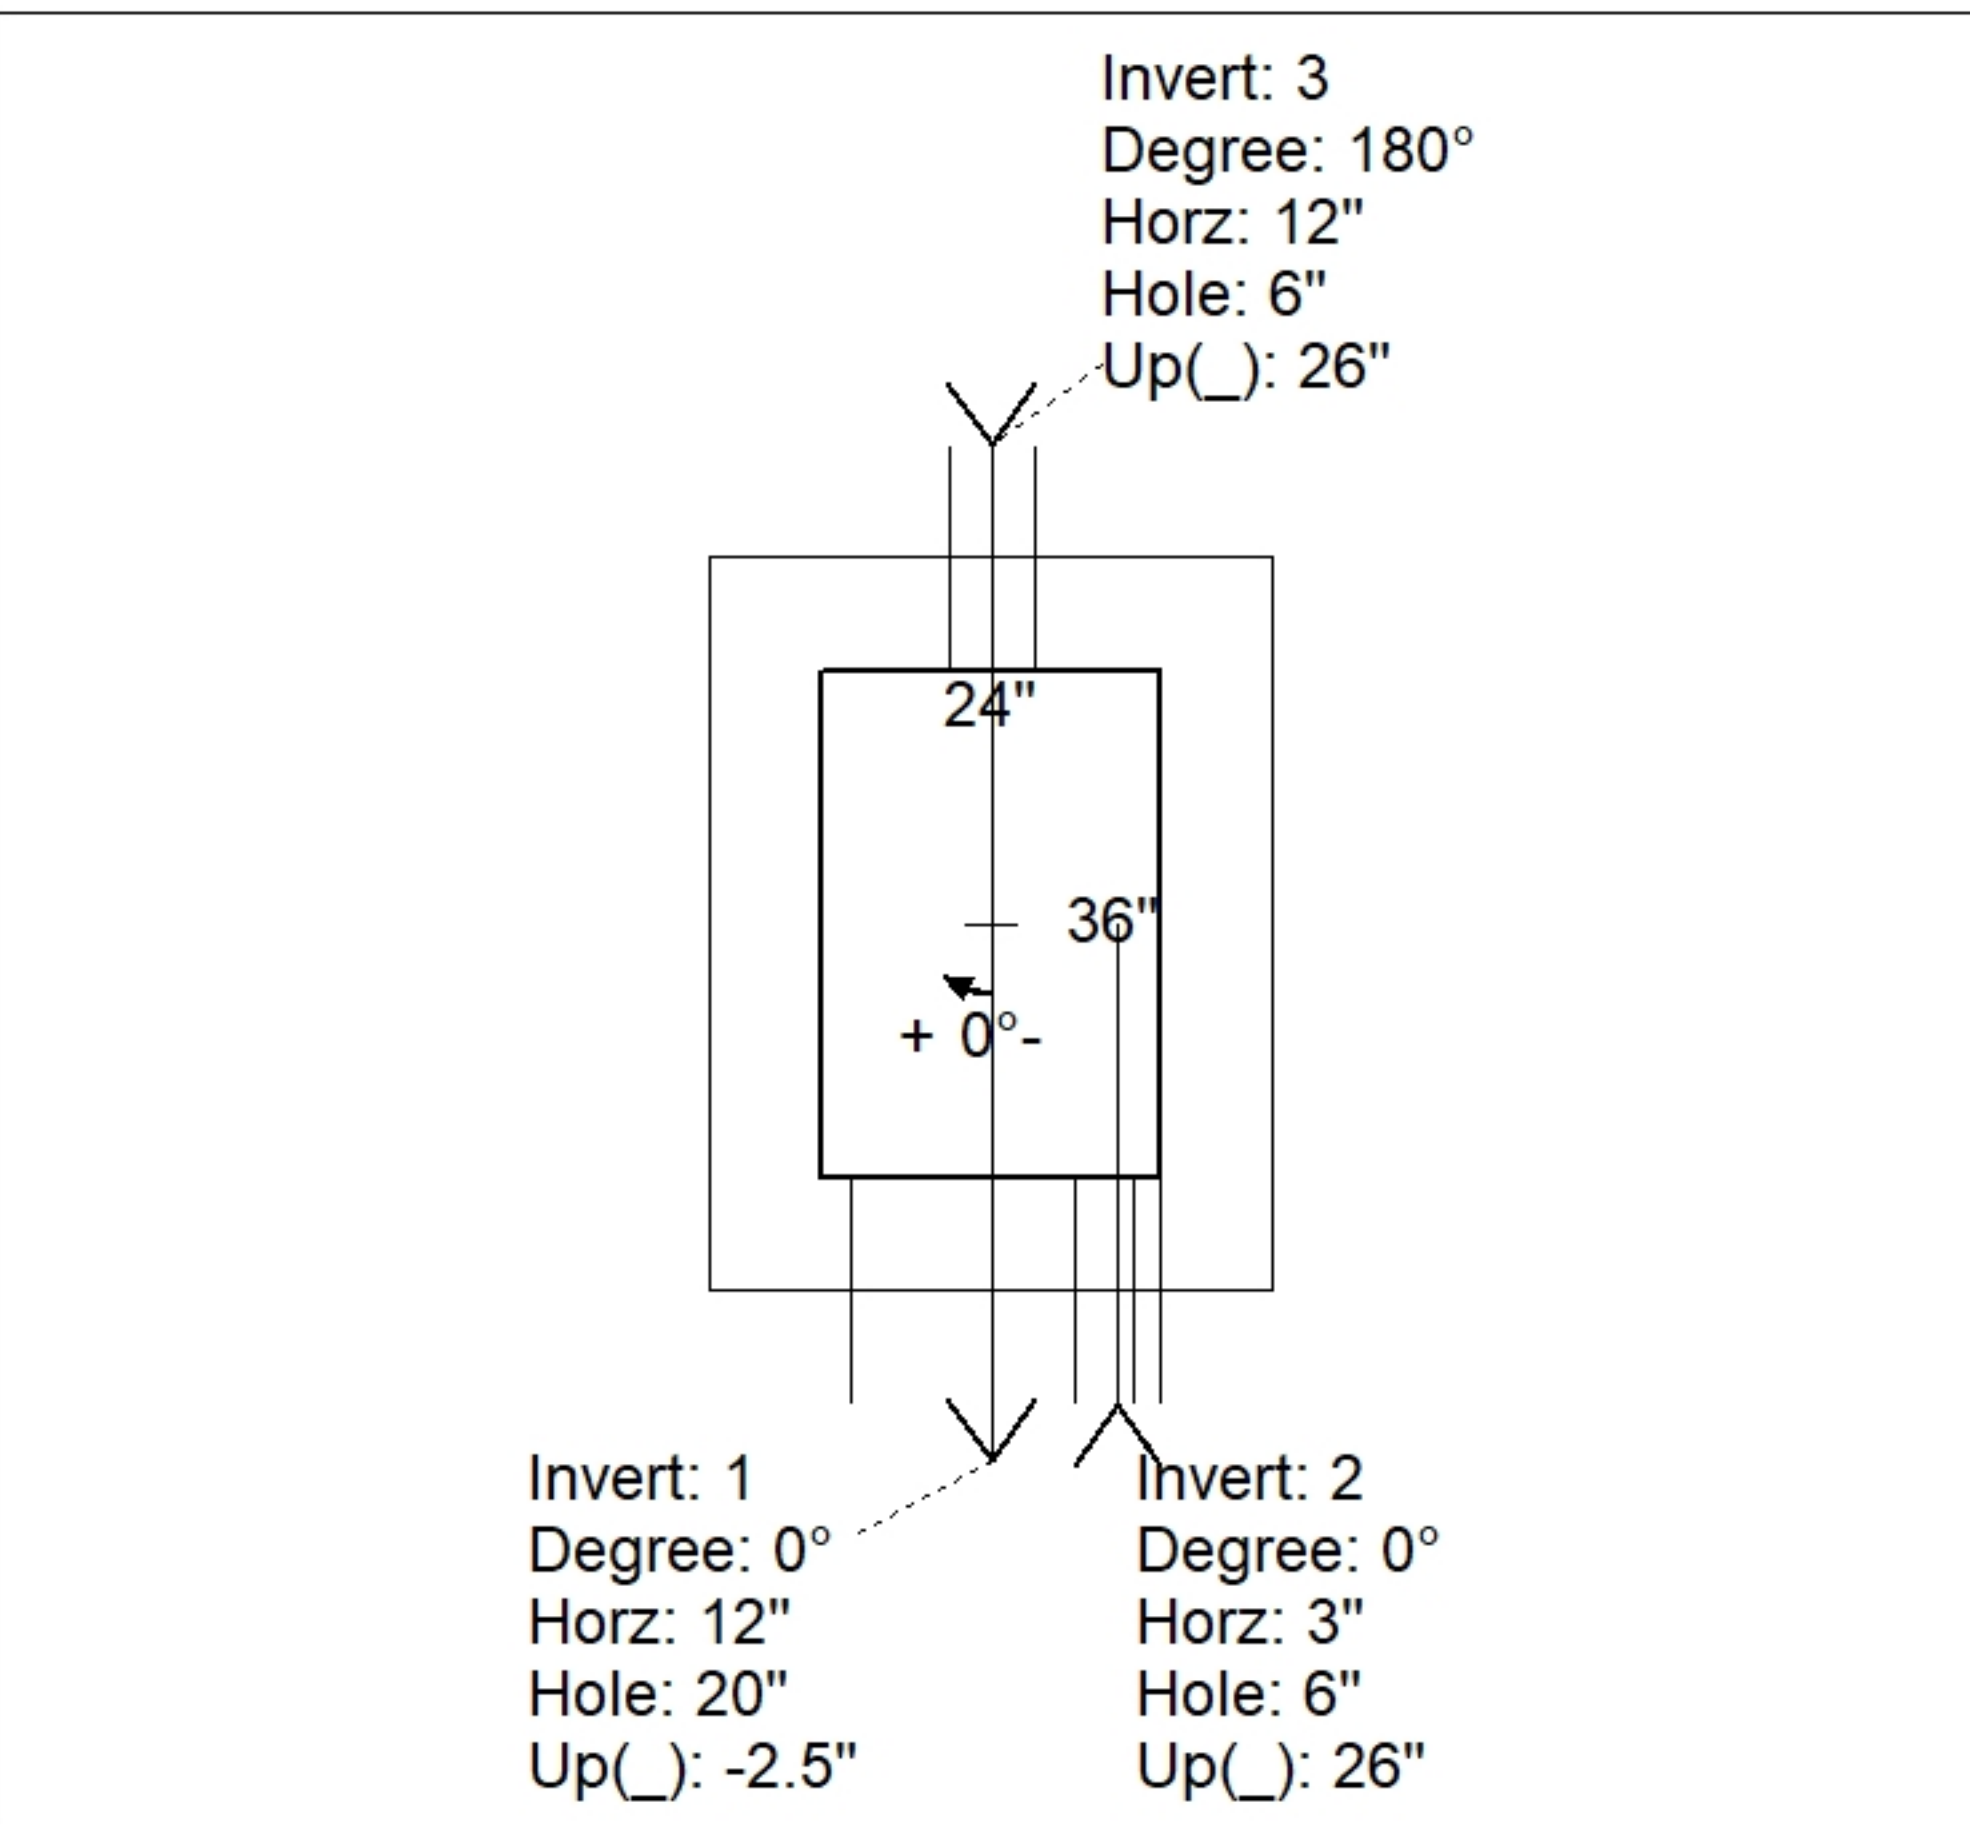

INSIDE WALL DIMENSIONS

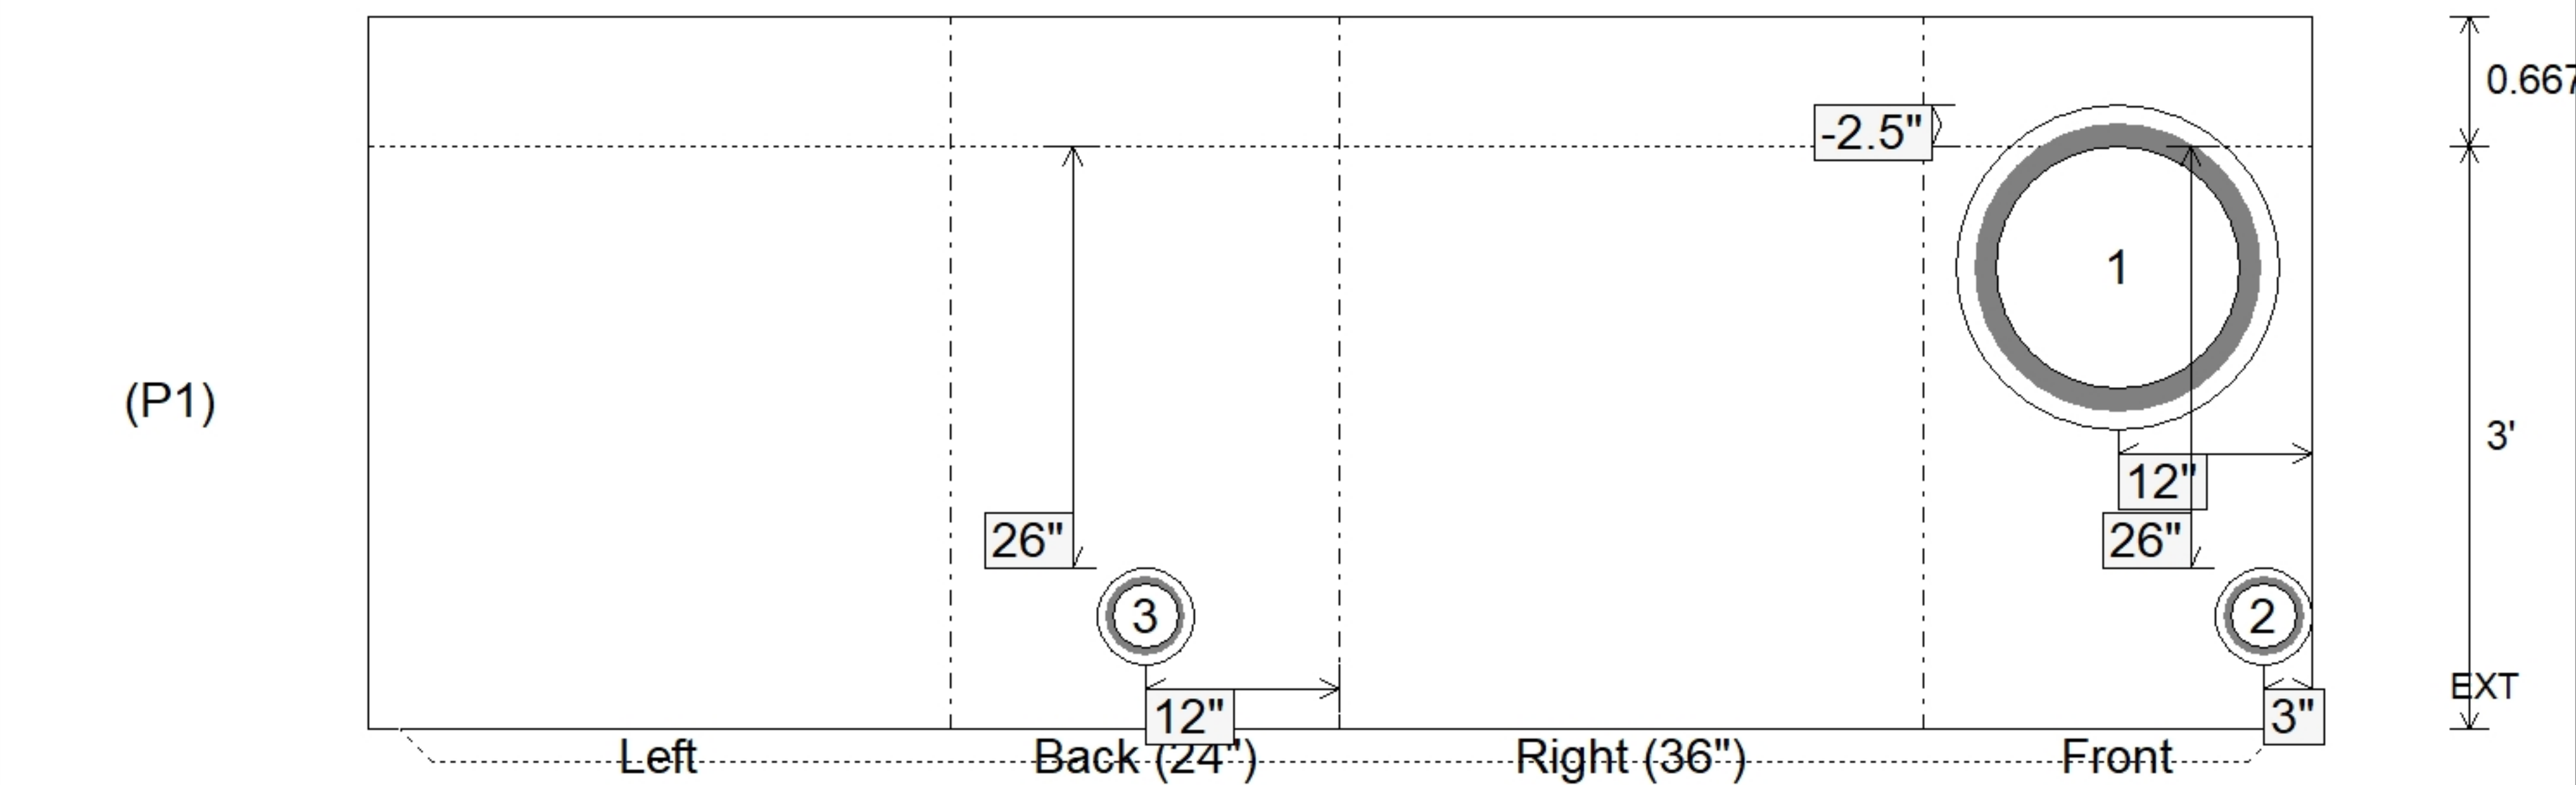

Coating (Int): Coating (Ext):	Seam Up: Tongue Seam Dn: n/a	Wall Thickness: 8" Floor Height: 0.667'	Height (Int): 3' Height (Ext): 3.667'	Weight (Net): 4854 lb Volume (Net): 1.24cu.yd
----------------------------------	---------------------------------	--	--	--