

Job Name: 24-1634D KYTC Christian Co. ID 241302 Thompsonville Ln
Job Location: Oak Grove, KY
Contractor: Mick-Murf Construction Inc.

PC: C. Goff
 TECH: N. Richards
 Plant: Beaver Dam



Structure ID: CBI-107 183+70 LT
 Spec: KYTC
 Type: CBI TYPE A (10')
 Size: 36" x 36"

Rim: 571.58'
 Invert: 564.95'
 Rim to Invert: 6.63'


Sump: 0"
 Floor (Top): 564.95'
 Floor Height: 8"

Floor (Bot): 564.283'
 Overall Height: 7.167'
 Slack: 1.56"


Structure Notes:
 -KYTC STATE PROJECT 241302.
 -MANUFACTURED TO KYTC & ASTM C-913 SPECIFICATIONS.
 -#5 BAR @ 12" C/C E.W. (TYP.)
 -CS-102-1" BUTYL MASTIC (SUPPLIED BY ICAST).
 -"RIM" ELEVATION SHOWN IS TOP OF CURB/TOP PHASE.

STRUCTURE SUMMARY:


P4) 24" x 120" - CB INLET KY A 10' TOP RIGHT - 10"	3398 lb
P3) 24" x 120" - CB INLET KY A 10' BOTTOM RIGHT - 18"	5270 lb
P2) 36" x 36" - CB TRANSITION SLAB 24"X36" HOLE - 8"	1235 lb
P1) 36" x 36" - BOX BASE 8inW, 8inF - 42"	5508 lb
1) 36" x 36" - SGL 1"x14.5' Butyl (2x)	0 lb
2) Hole - 28	0 lb
1) 32" x 24" - Arched Hole (CMP)	0 lb
2) Hole - 6	0 lb
Structure Total:	15411 lb

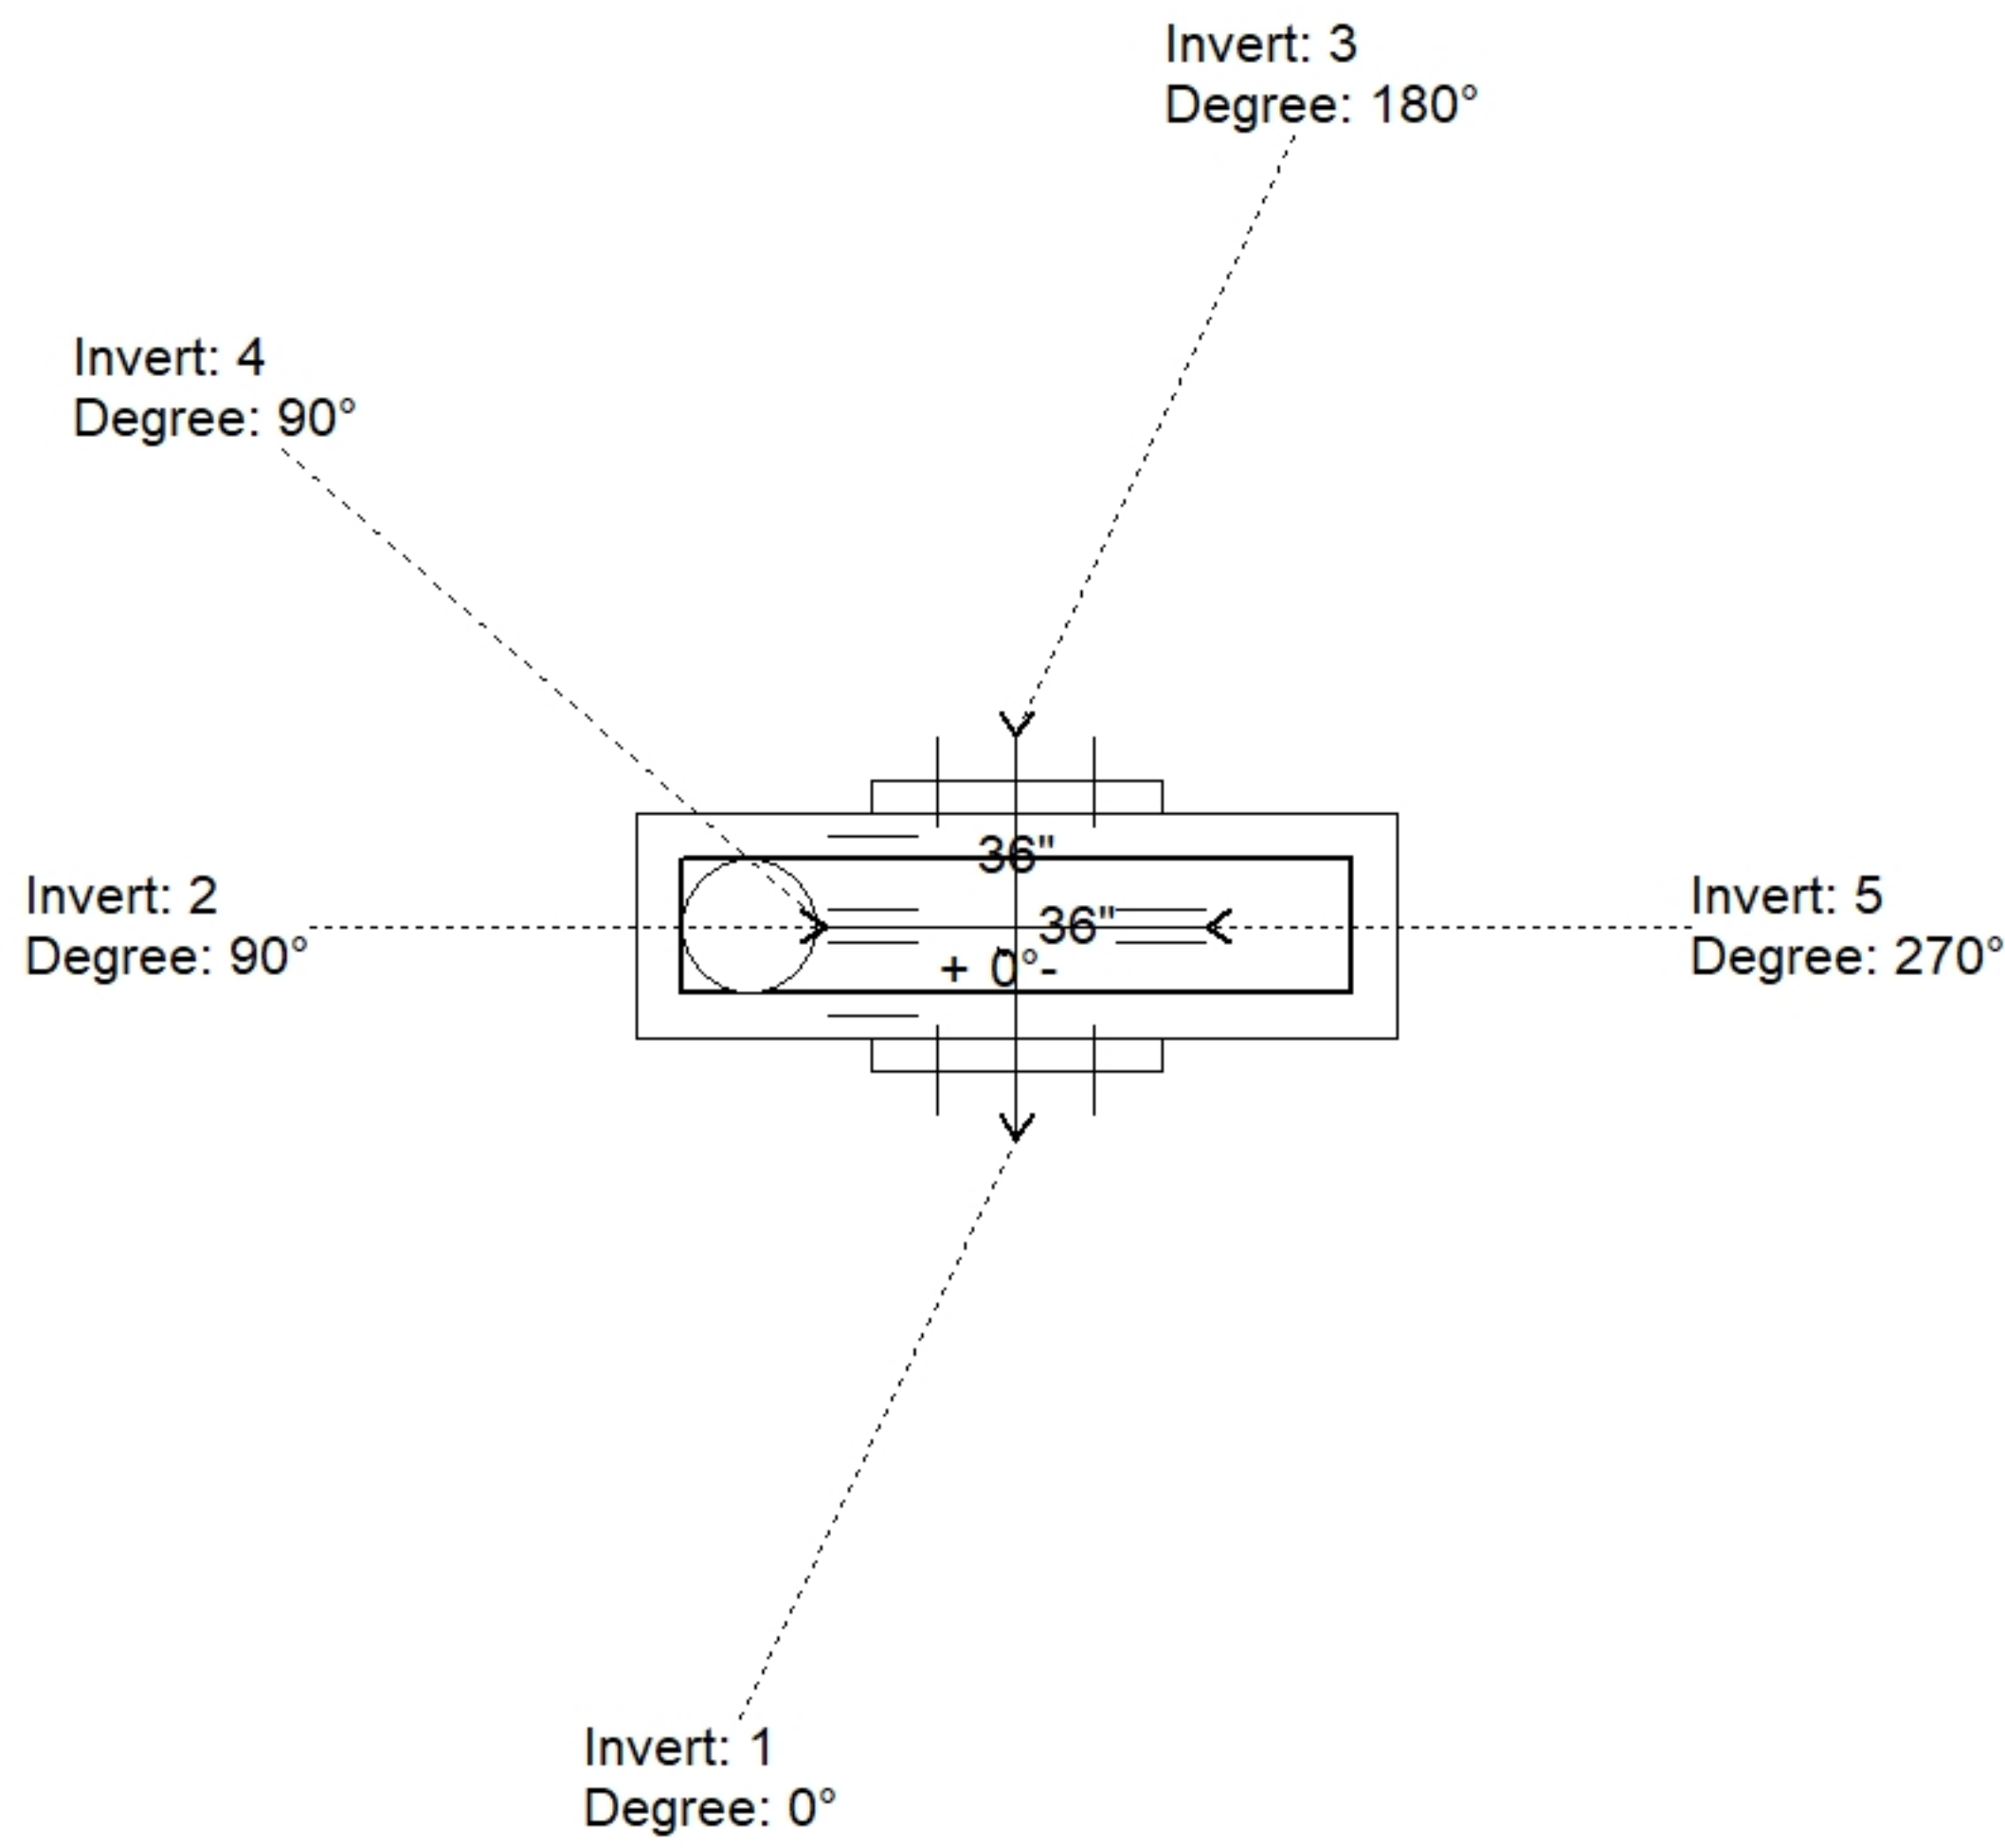

Position	Elev	Angle	Pipe	Pipe OD	Hole	Connector	Up (")	Ref
Rim	571.58'							
Reducer	568.45'							
Invert 1	564.95'	0°	24" CMP	25"	28"	Hole 28	-2"	P1
Invert 2	564.95'	90°	28" x 20" CMP ARCH	29" x 21"	32" x 24"	32" x 24" Arched Hole (CMP)	-2"	P1
Invert 3	564.95'	180°	24" CMP	25"	28"	Hole 28	-2"	P1
Invert 4	567.61'	90°	4" HDPE	4.8"	6"	Hole 6	30.92"	P1
Invert 5	567.61'	270°	4" HDPE	4.8"	6"	Hole 6	30.92"	P1
Invert 6								
Invert 7								
Invert 8								

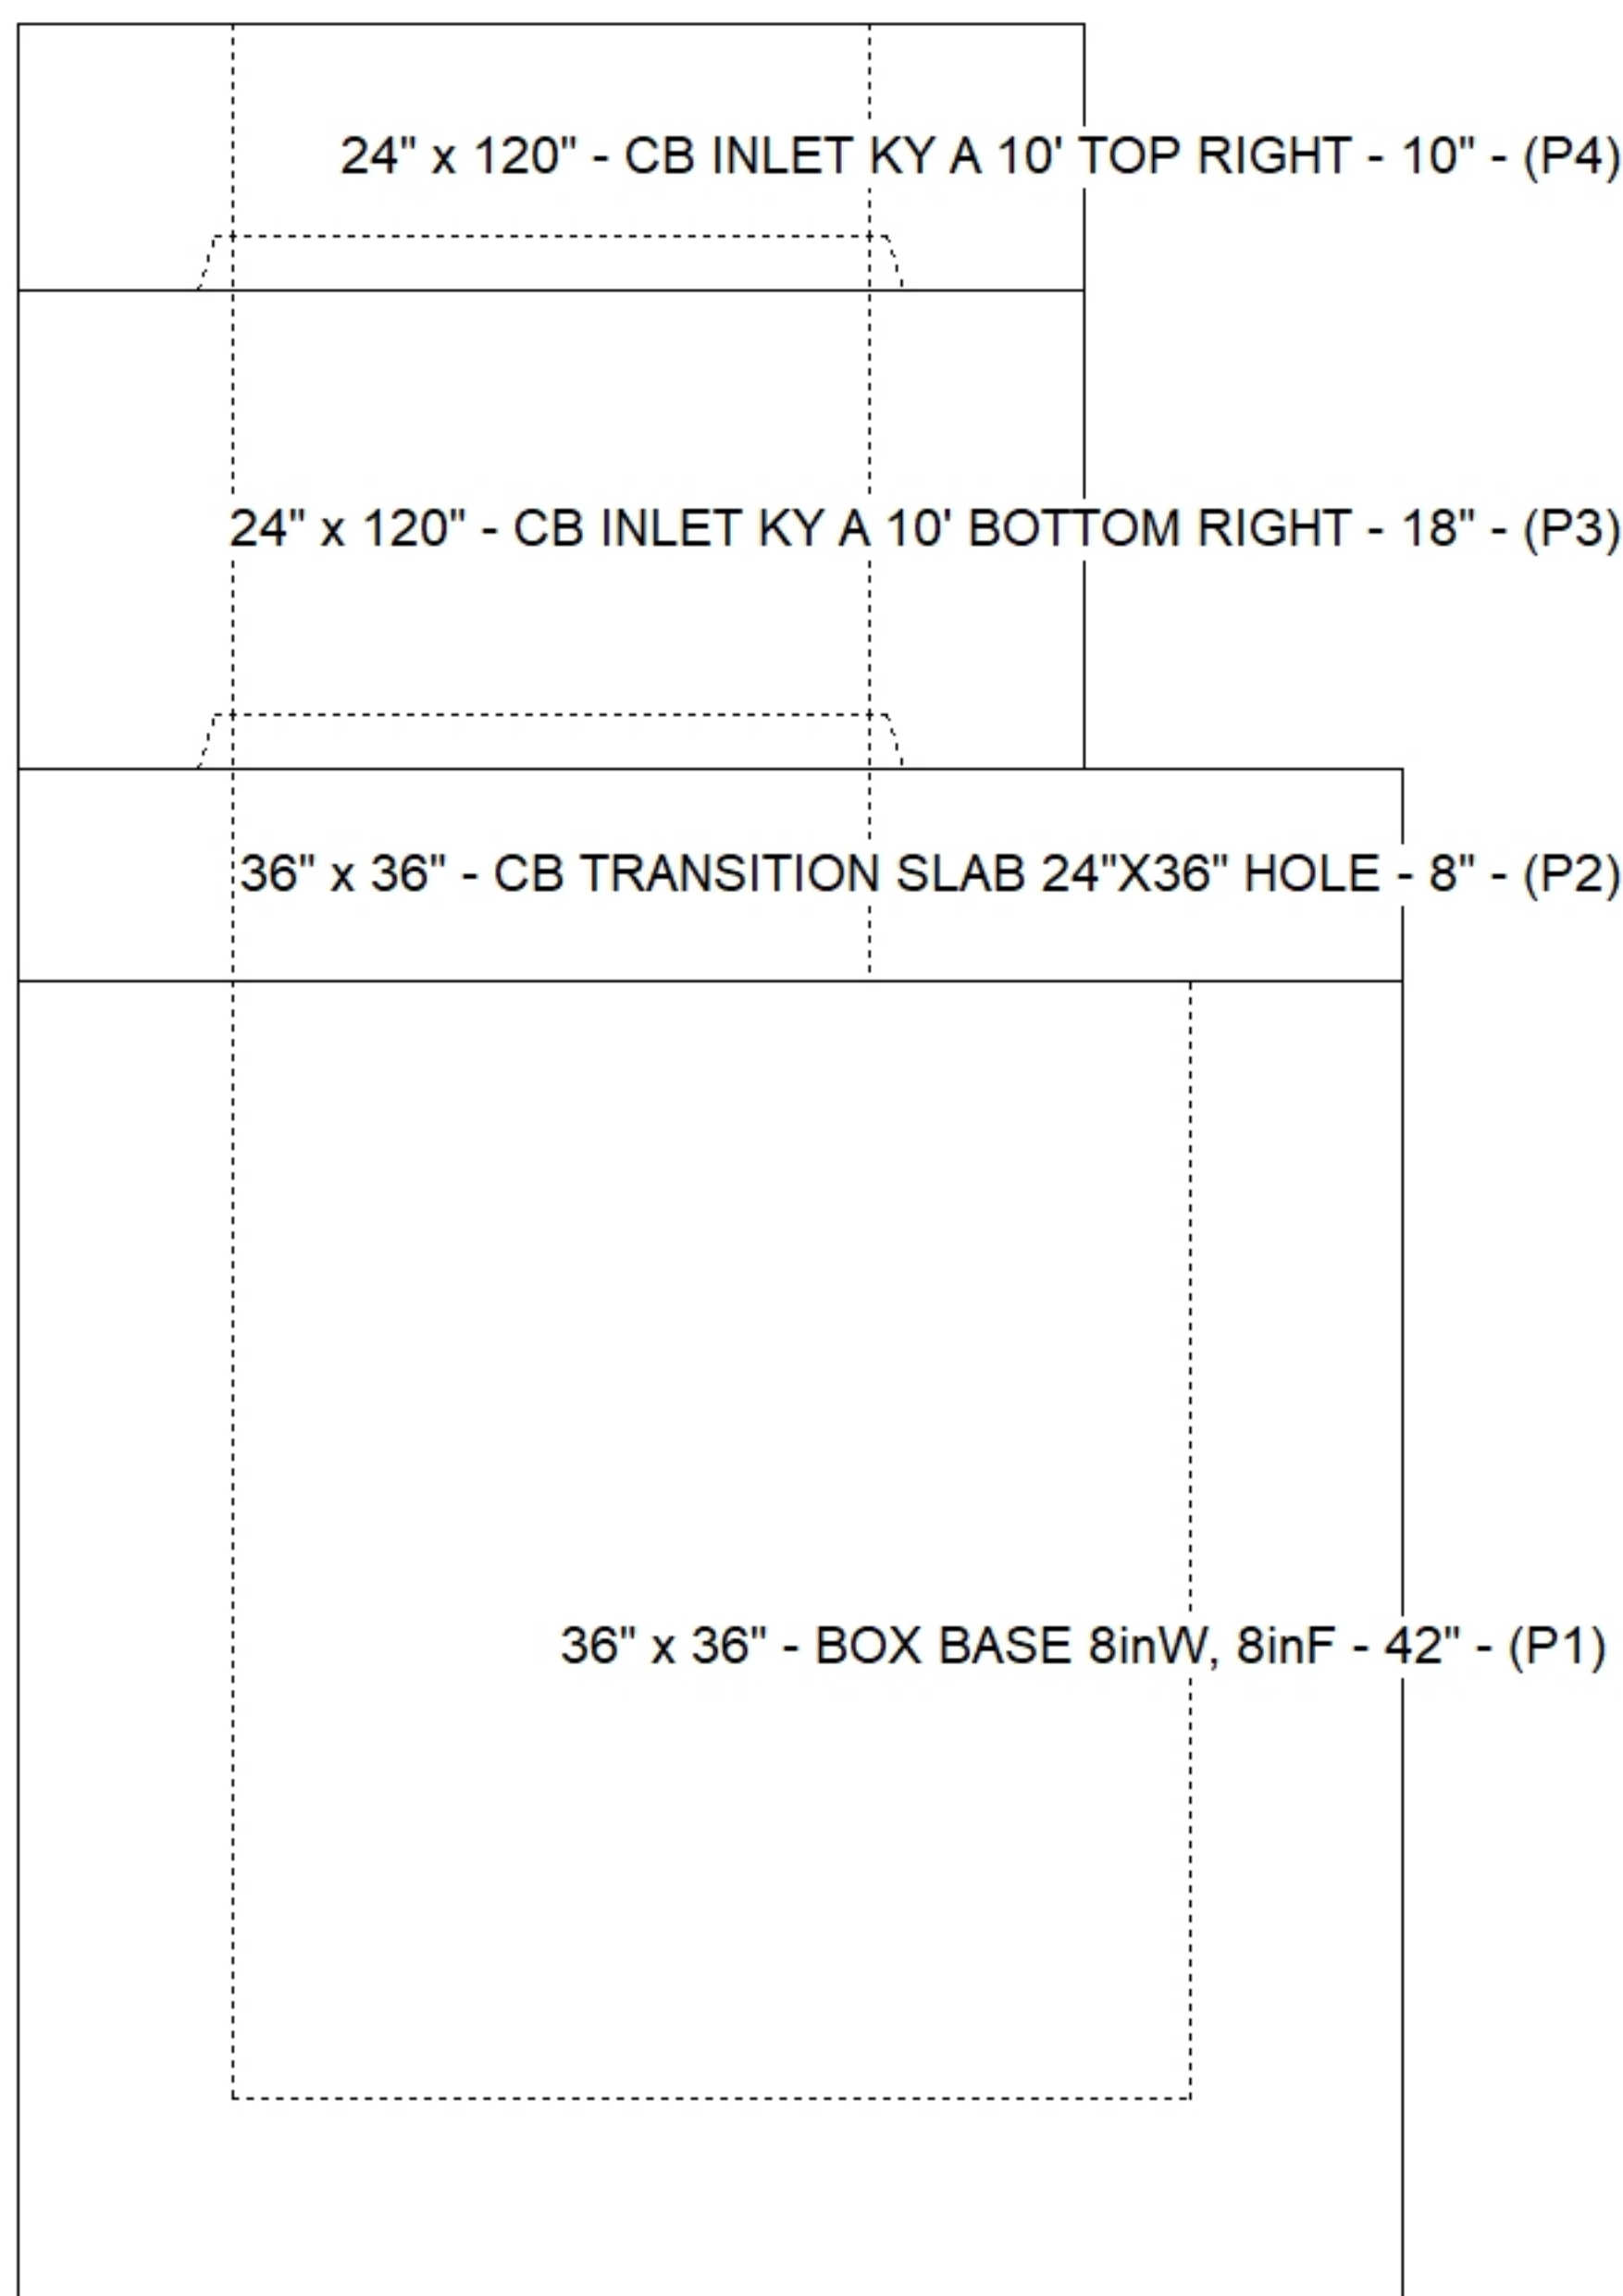

Default - Interior Dimensions

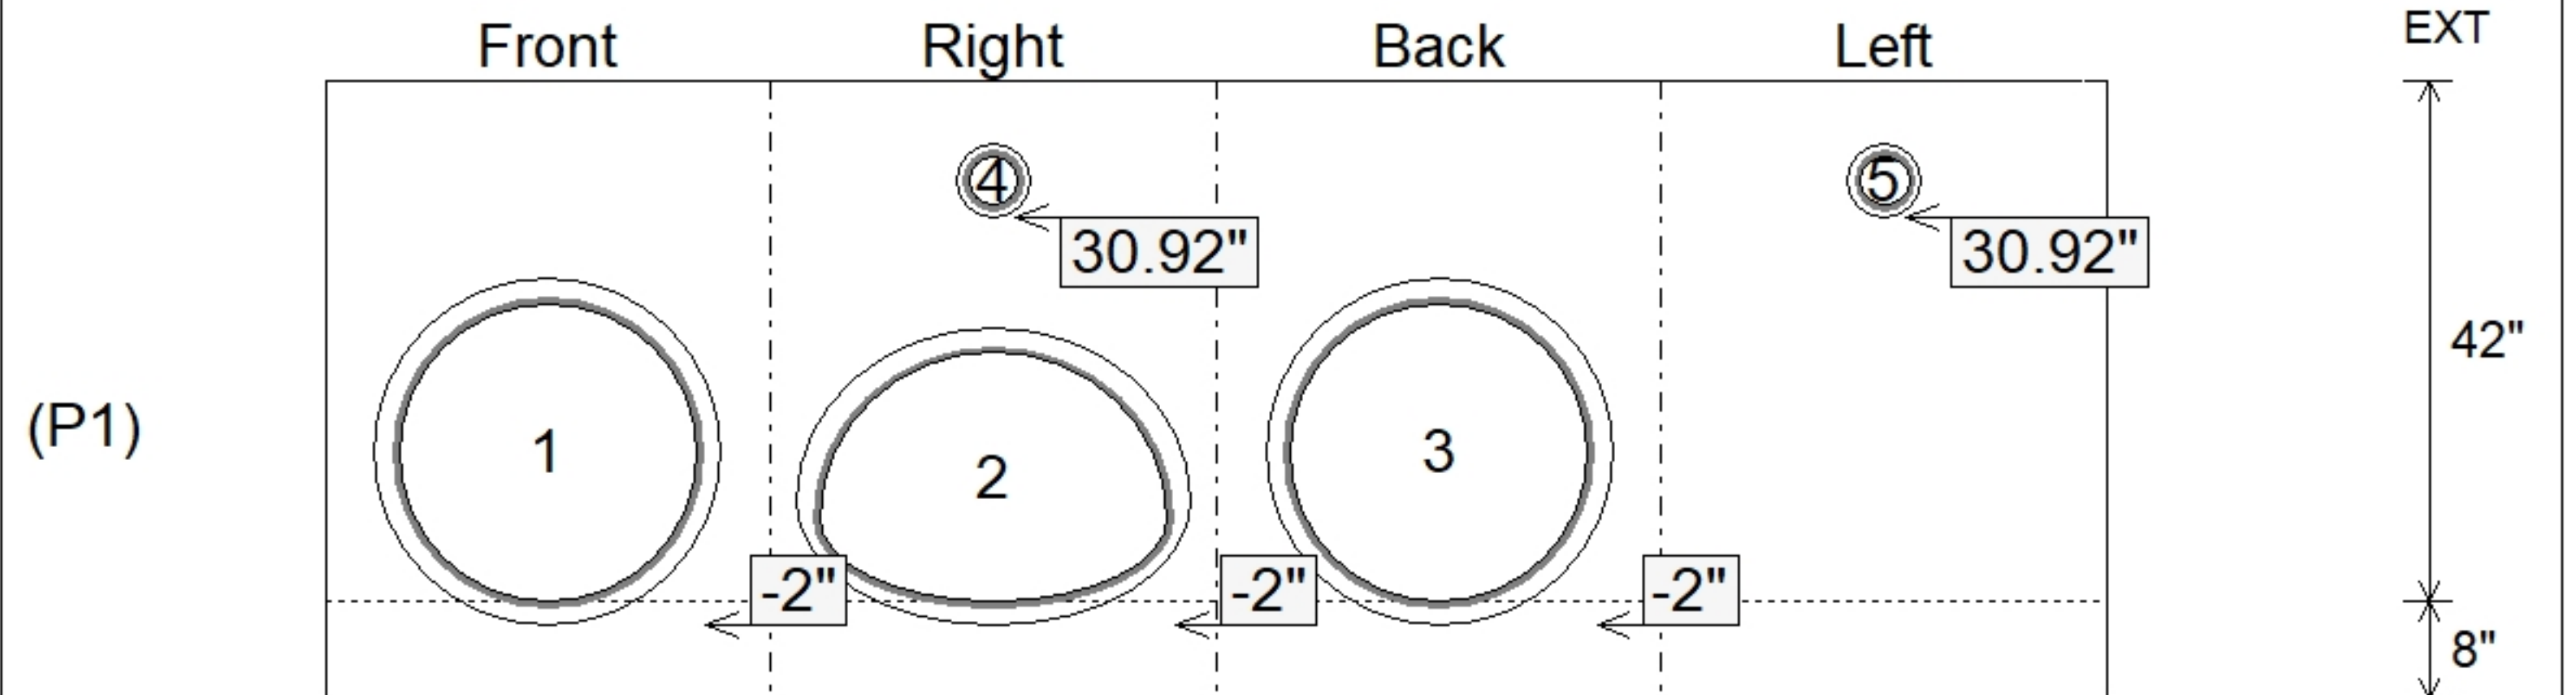

Submittal Drawing
 11/14/2025 2:37:17 PM

SUBMITTAL
 APPROVED BY: