

Contractor: Covenant Constructors, LLC

Plant: Beaver Dam, KY



Size: 28" x 64"

Rim to Invert: 0.085'

Floor Height: 0"


Slack: 0'

REINFORCING PER ASTM A615 (GRADE 60).
- WALLS (As .31) #5 BARS AT 12" C.C.E.W.
- FLOOR (As .31) #5 BARS AT 12" C.C.E.W.

P1) 28" x 64" - BOX RISER 6inW, Variable Ht FTB F/F - 24"
1) CASTING - JBS 3101 Double Set (F/G/H)
1) 28" x 64" - Conseal CS-102 1.00"
2) LINTEL BAR SLOT n/n - 7"x1"



2506 lb
1238 lb
0 lb
0 lb

Structure Total: 3744 lb

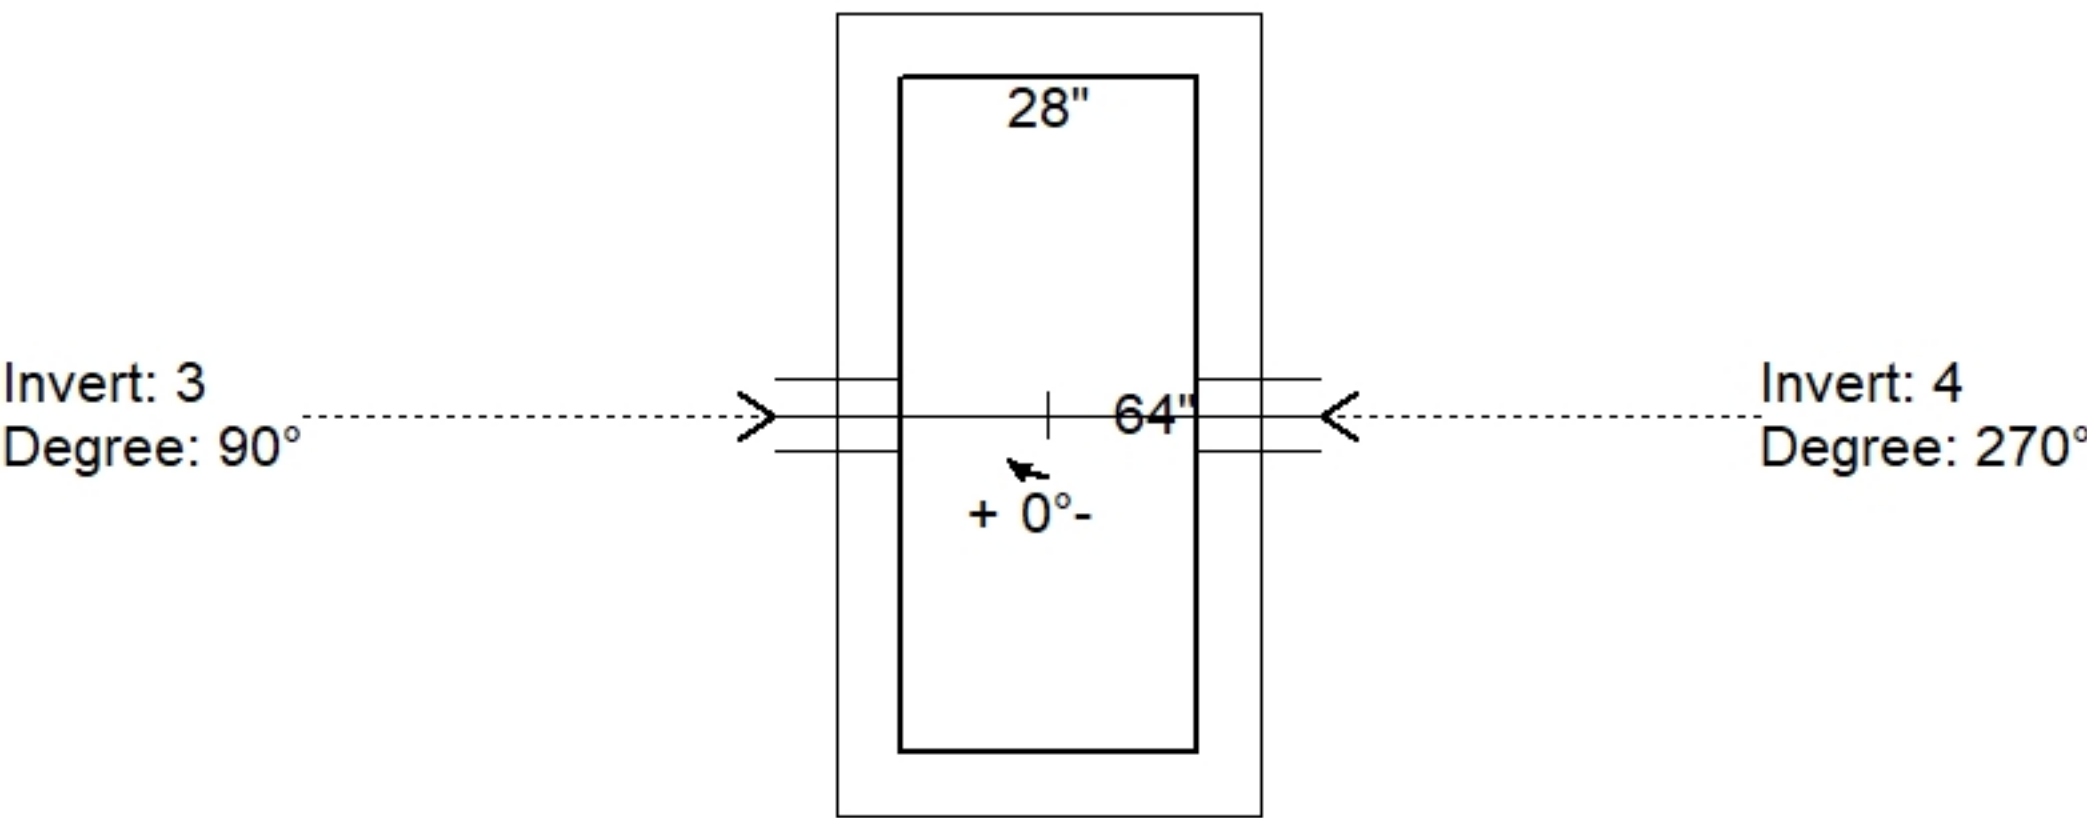

Position	Elev	Angle	Pipe	Pipe OD	Hole	Connector	Up (')	Ref
Rim	2'							
Reducer								
Invert 1								
Invert 2								
Invert 3	1.915'	90°	7" x 1" LINTEL BAR SLOT	7" x 1"	7" x 1"	LINTEL BAR SLOT 7"x1"	23"	P1
Invert 4	1.915'	270°	7" x 1" LINTEL BAR SLOT	7" x 1"	7" x 1"	LINTEL BAR SLOT 7"x1"	23"	P1
Invert 5								
Invert 6								
Invert 7								
Invert 8								

Cast (Int. Dim.) - Interior Dimensions

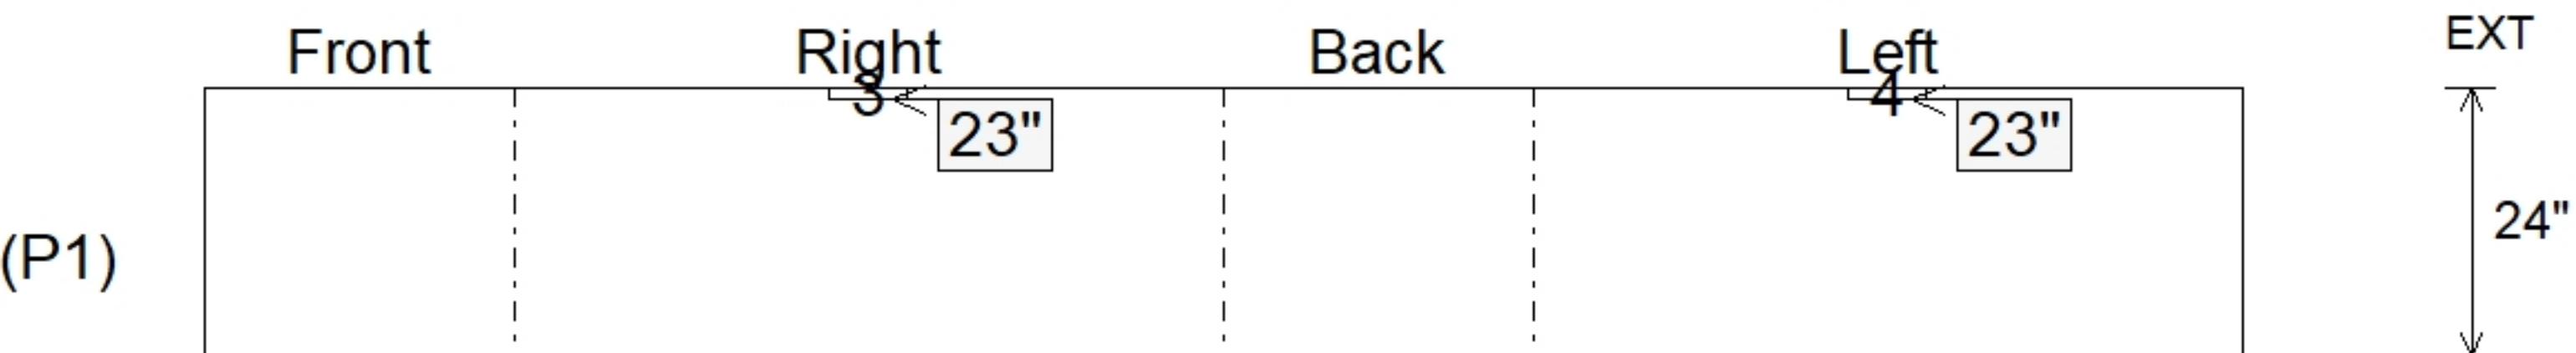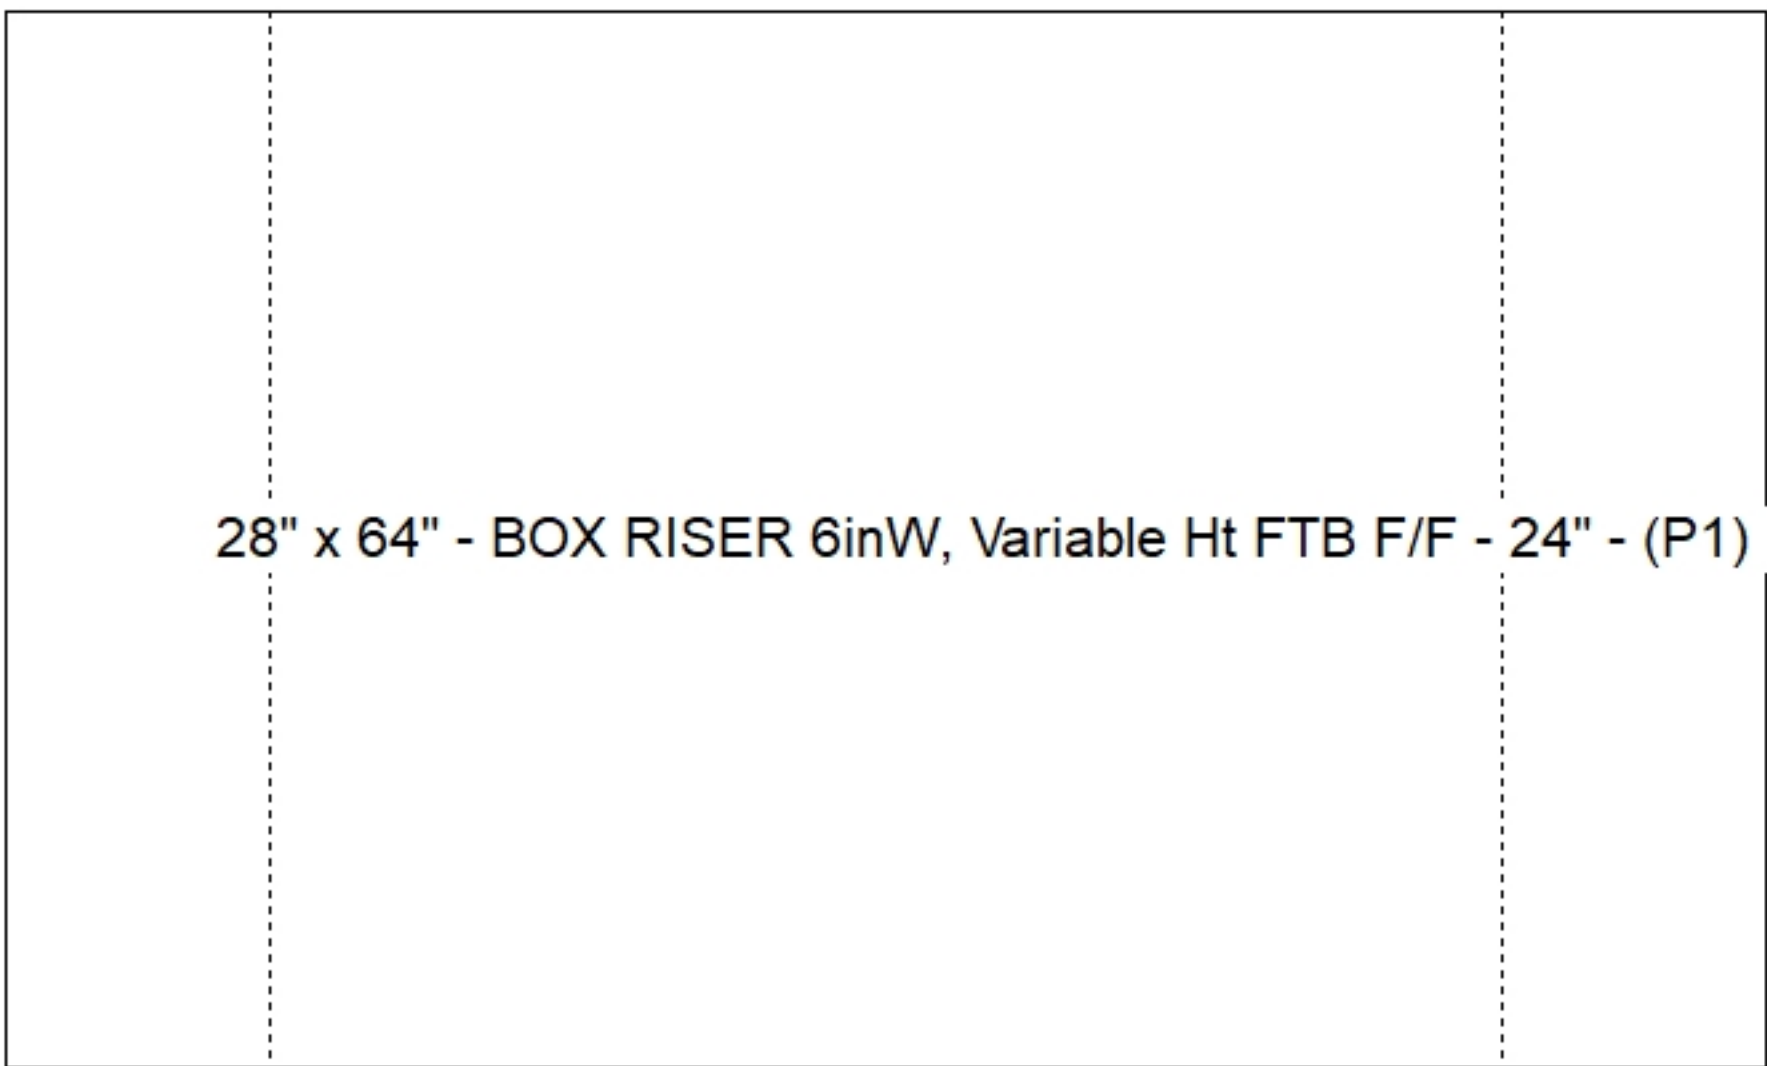

Submittal Drawing
6/18/2026 10:56:44 AM

SUBMITTAL
APPROVED BY: