


Contractor: Covenant Constructors, LLC

Plant: Beaver Dam, KY




Slack: 0"

Structure Total: 5130 lb

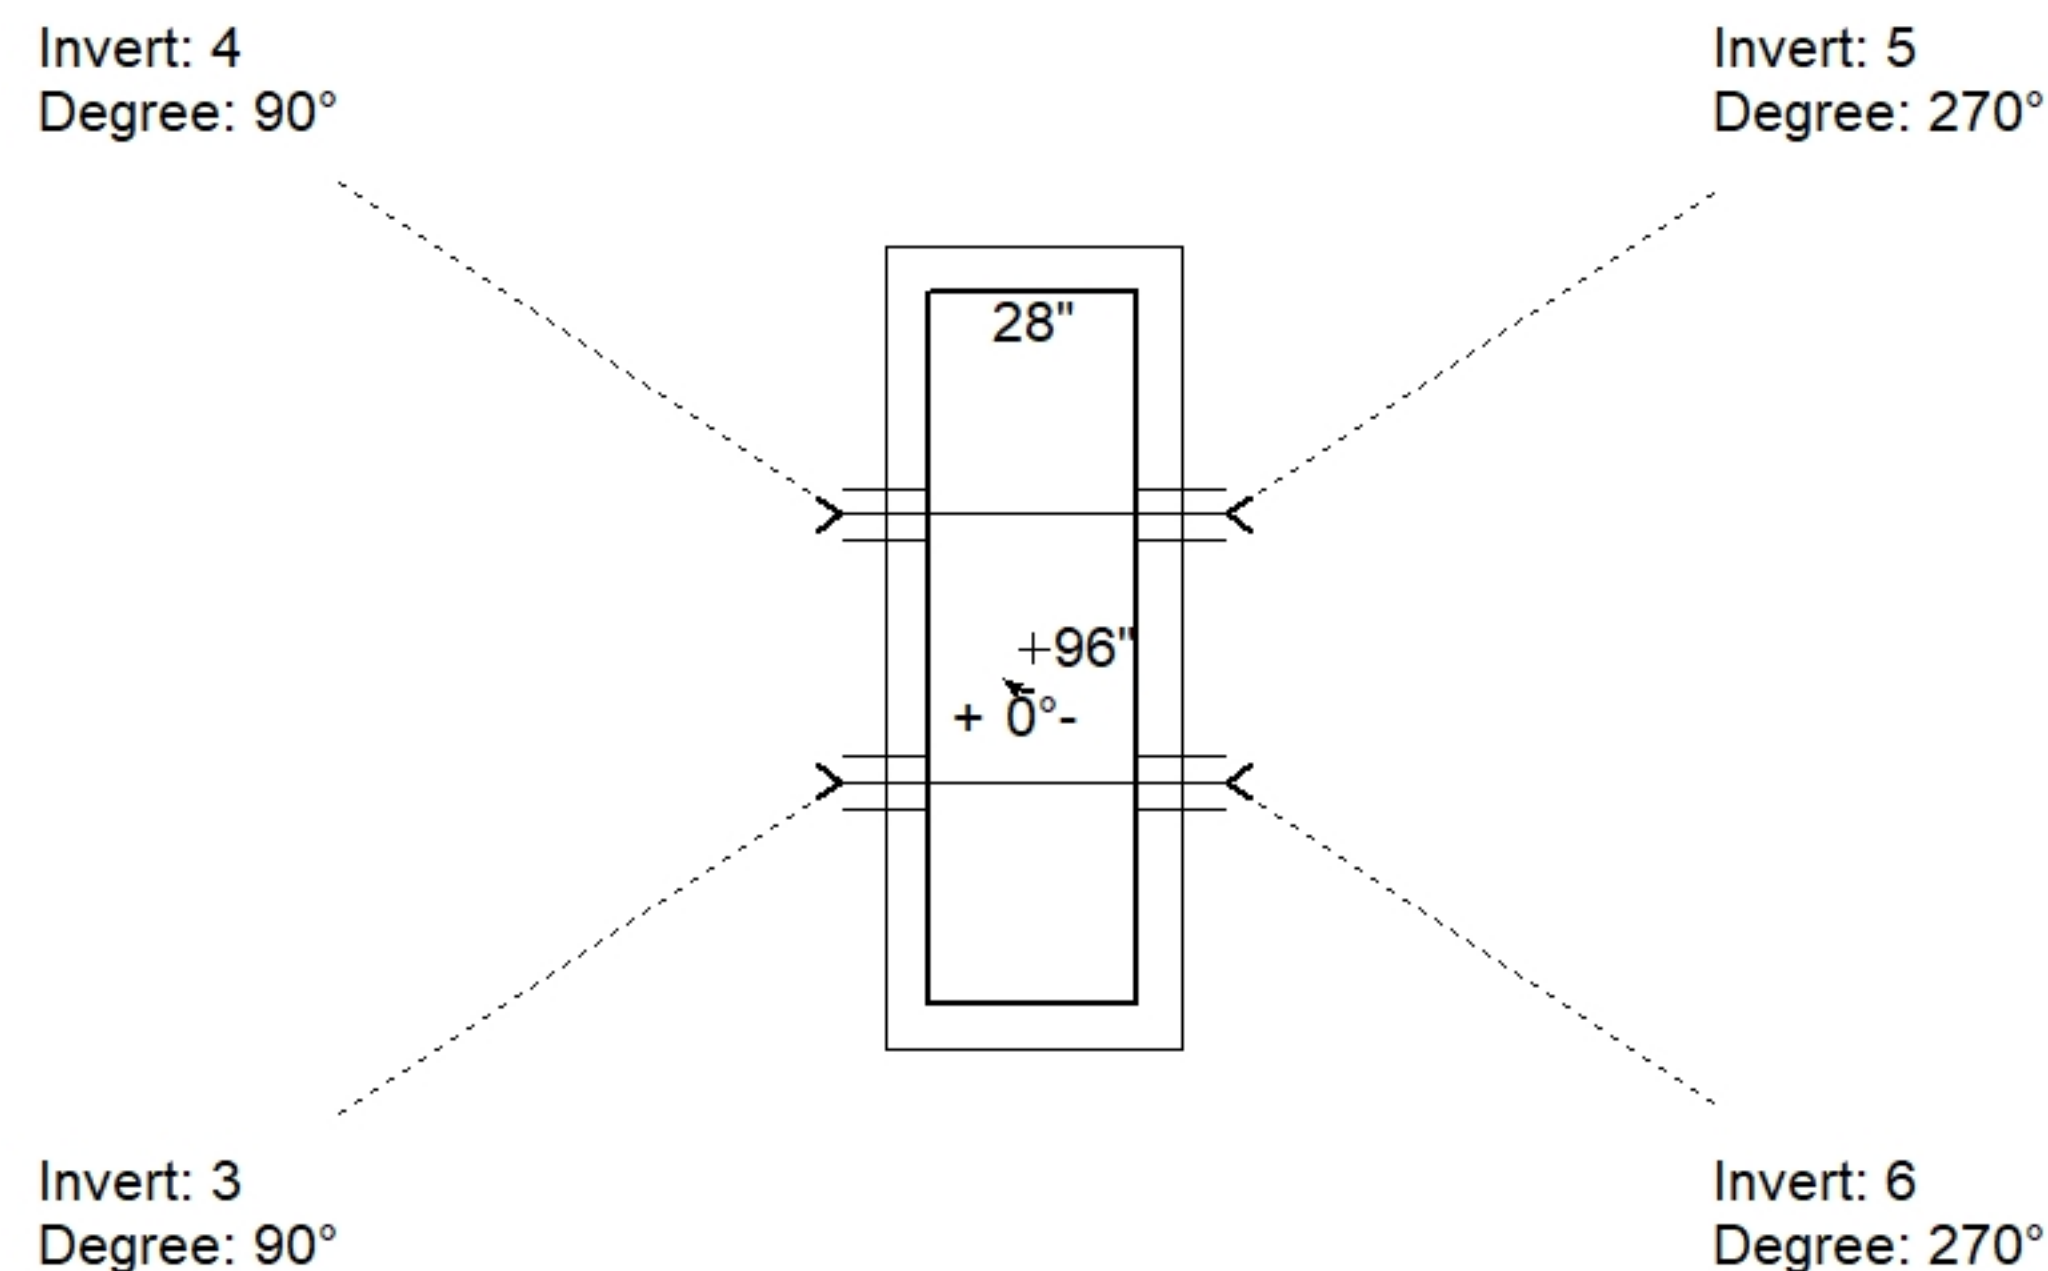

Position	Elev	Angle	Pipe	Pipe OD	Hole	Connector	Up ()	Ref
Rim	2'							
Reducer								
Invert 1								
Invert 2								
Invert 3	1.92'	90°	7" x 1" LINTEL BAR SLOT	7" x 1"	7" x 1"	LINTEL BAR SLOT 7"x1"	23"	P1
Invert 4	1.92'	90°	7" x 1" LINTEL BAR SLOT	7" x 1"	7" x 1"	LINTEL BAR SLOT 7"x1"	23"	P1
Invert 5	1.92'	270°	7" x 1" LINTEL BAR SLOT	7" x 1"	7" x 1"	LINTEL BAR SLOT 7"x1"	23"	P1
Invert 6	1.92'	270°	7" x 1" LINTEL BAR SLOT	7" x 1"	7" x 1"	LINTEL BAR SLOT 7"x1"	23"	P1
Invert 7								
Invert 8								

28" x 96" - BOX RISER 6inW, Variable Ht FTB F/F - 24" - (P1)

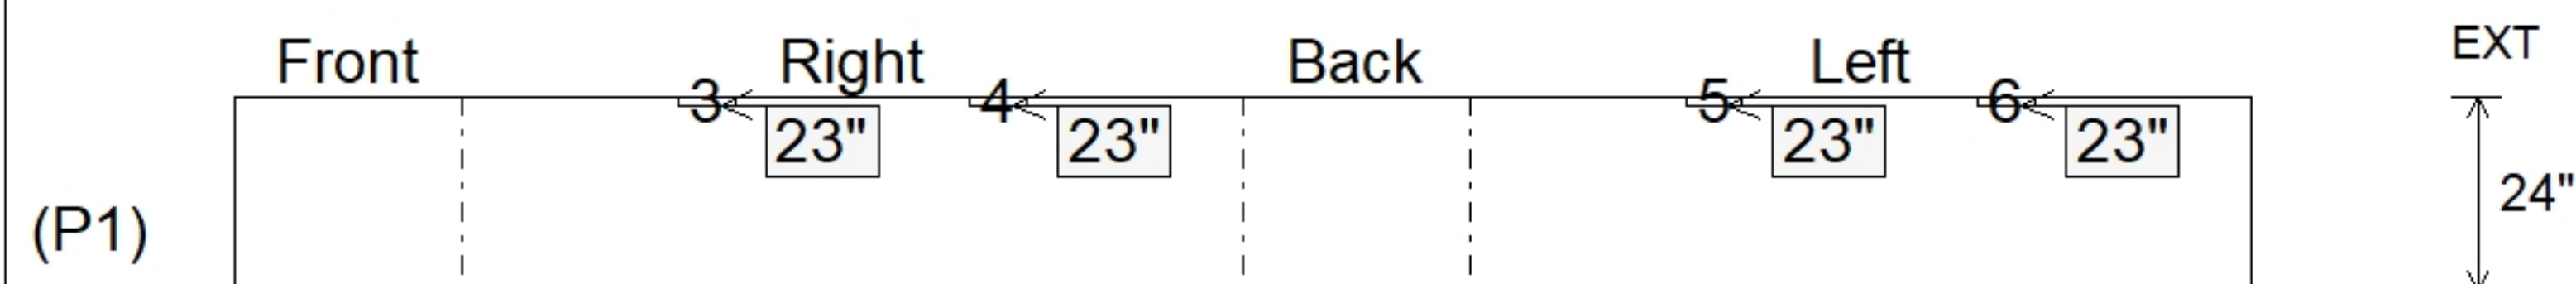

SUBMITTAL
APPROVED BY: