

Structure ID: CB4

P1 BX28280606VH

BOX BASE 6inW, 6inF, Variable Ht F/n

P2) 28" x 28" - CASTING HEIGHT - 6" P1) 28" x 28" - BOX BASE 6inW, 6inF, Variable Ht F/n - 26" 1) CASTING - JBS 3101 Single Set (F/G/H) 1) 28" x 28" - Conseal CS-102 1.00" 2) Hole - 22	0 lb 2203 lb 500 lb 0 lb 0 lb ----- Structure Total: 2703 lb
---	--------------------------------------------------------------------------------

Structure Notes:

1. PER ASTM C913 SPECIFICATIONS.
2. CONCRETE = 4,500 PSI AT 28 DAYS.
3. NO INVERT CHANNEL.
4. CASTING BY ICAST (JBS 3101 F/G/H)

REINFORCING PER ASTM A615 (GRADE 60).


- WALLS (As .31) #5 BARS AT 12" C.C.E.W.
- FLOOR (As .31) #5 BARS AT 12" C.C.E.W.

Rim: 576.4' Rim to Invert: 2.56' Slack: 0.97" Sump: 2.25" Step Position:


Position	Elev	Angle	Ext. (cw)	Pipe	Pipe OD	Connector	Hole	Horz Size	Up ()	Offset
Invert 1	573.84'	270°	20"	15" RCP B WALL	19.5"	Hole 22	22"	22"	0"	0"
Invert 2	573.84'	0°	20"	15" RCP B WALL	19.5"	Hole 22	22"	22"	0"	0"
Invert 3										
Invert 4										
Invert 5										
Invert 6										
Invert 7										
Invert 8										

RIGHT-SIDE UP VIEW (int. dimensions)

UPSIDE-DOWN VIEW (int. dimensions)

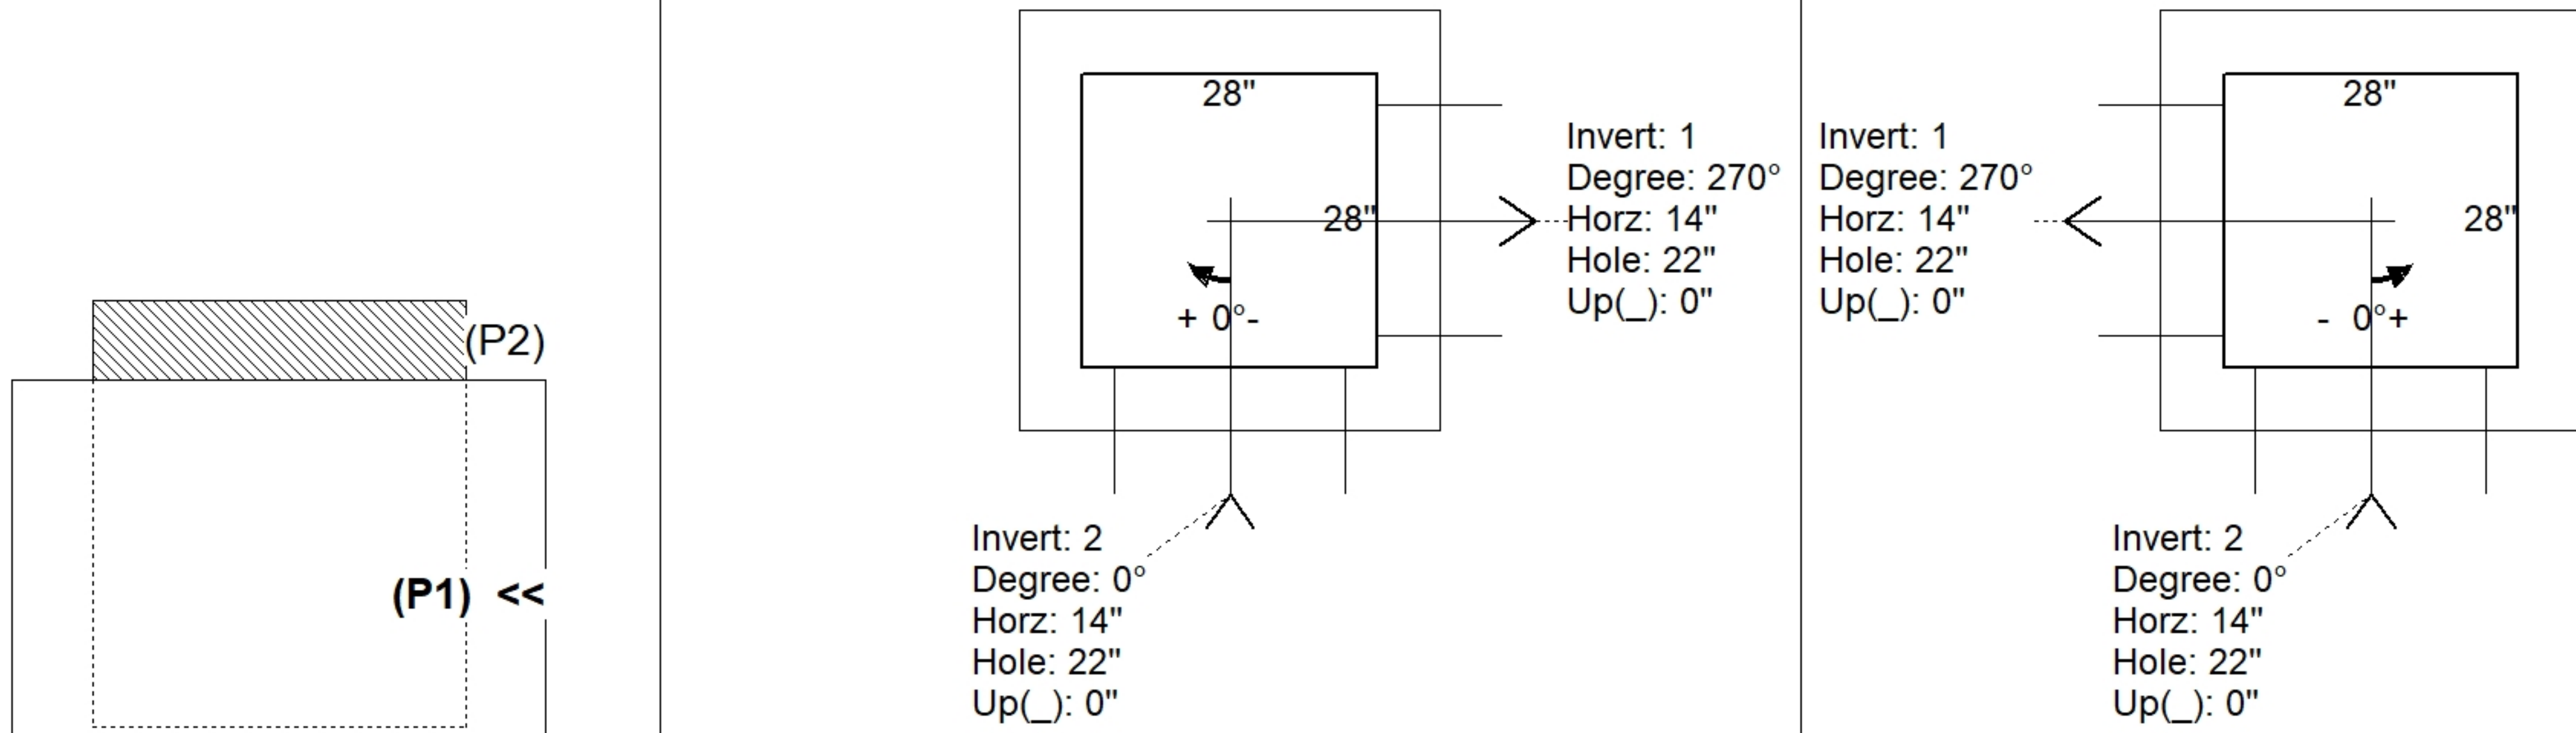

INSIDE WALL DIMENSIONS

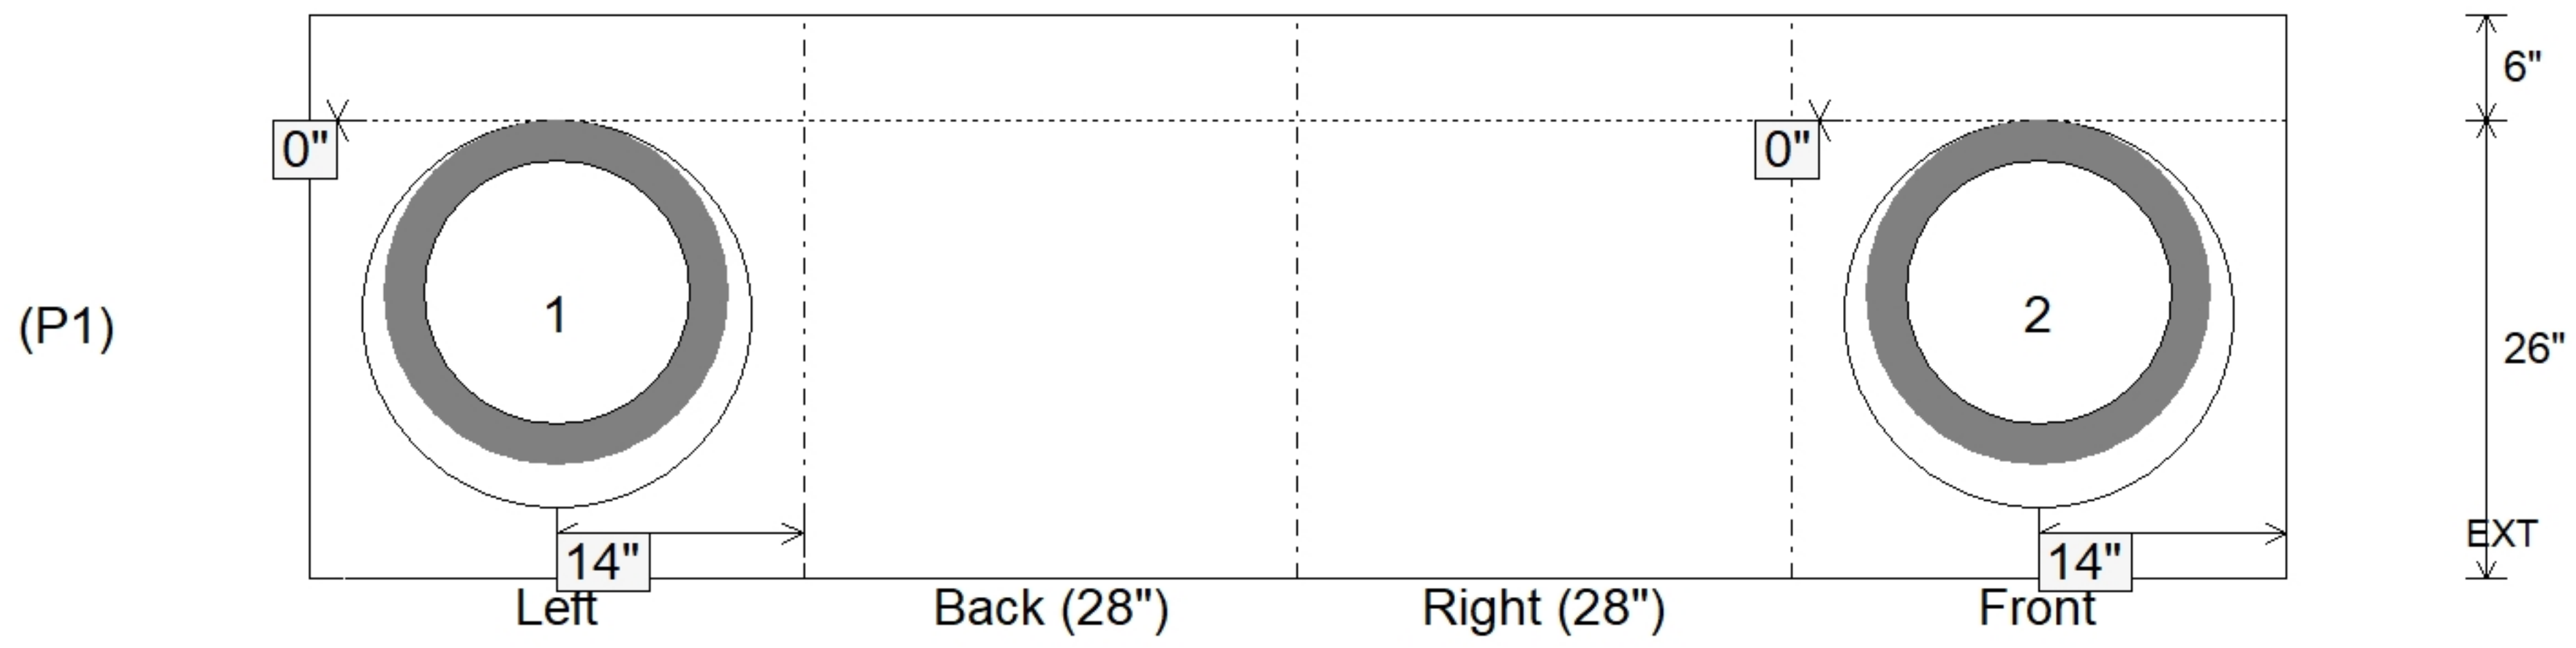

Coating (Int): Coating (Ext):	Seam Up: Flat Seam Dn: n/a	Wall Thickness: 6" Floor Height: 6"	Height (Int): 26" Height (Ext): 32"	Weight (Net): 2203 lb Volume (Net): 0.56cu.yd
----------------------------------	-------------------------------	----------------------------------------	----------------------------------------	--------------------------------------------------