


GENERAL NOTES:

1. CONCRETE: 4,500 PSI @ 28 DAYS.
2. REINFORCING: #4 BAR WIRE FRAME.
3. MAX. PIPE SIZE: 21"φ RCP.

4 EA. 30"X36"X4"
KNOCKOUT PANELS
(TYPICAL ALL SIDES)

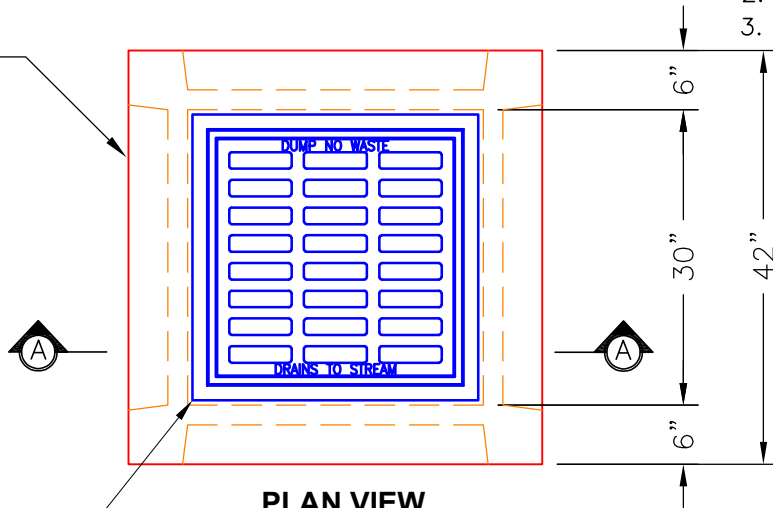

PLAN VIEW

ALTERNATE CASTING
SIZES AVAILABLE.

CASTING AS REQUIRED.

4" & 6" GRADE RINGS
AVAILABLE UPON REQUEST.

GRADE RING WEIGHTS:
4" - 414 LBS.
6" - 620 LBS.

TOP SLAB WEIGHT: 830 LBS.
(BASED ON 24"X24" OPENING)

30"X30" TOP SLAB WITH
OPENING AS REQUIRED
FOR CASTING.

RISER WEIGHT: 900 LBS./VF

BASE WEIGHT: 2,565 LBS.

4"
TYP.

Structure
105 - JBS-3101

#4 BAR WIRE FRAME
IN CORNERS & FLOOR
(TYPICAL REINFORCING)

SECTION A-A



COMPANY ADDRESS: 981 WEST 7TH ST., BEAVER DAM, KY. 42320

PHONE NUMBERS: (270) 363-2238, (270) 298-7424 (FAX.)

DRAWING DATE: NOVEMBER 22, 2023

DRAWING NAME: 30X30-KOCB-TYP

DRAWING SCALE: NTS

CATALOG I.D.: KOCB-30X30

WEB ADDRESS: WWW.ICASTINC.COM

30" x 30" x 48"
Knockout Catch Basin
(Typical)