

Contractor: Scotty's Contracting & Stone, LLC

Plant: Beaver Dam




Slack: 1.36"


SUBMITTAL
APPROVED BY:

GENERAL NOTES:

1. MANUFACTURE TO ASTM C-913 (LATEST REVISION)
2. CONCRETE: 5,000 PSI AT 28 DAYS
3. REINFORCING: #5 BAR @ 6" C.C. E.W. (GRADE 60)
4. WEIGHT: 1,670 LBS
5. HOE KY-206 FRAME & COVER "STORM" SUPPLIED BY ICAST - FRAME TO BE CAST INTO FLAT LID FLANGE SIDE UP

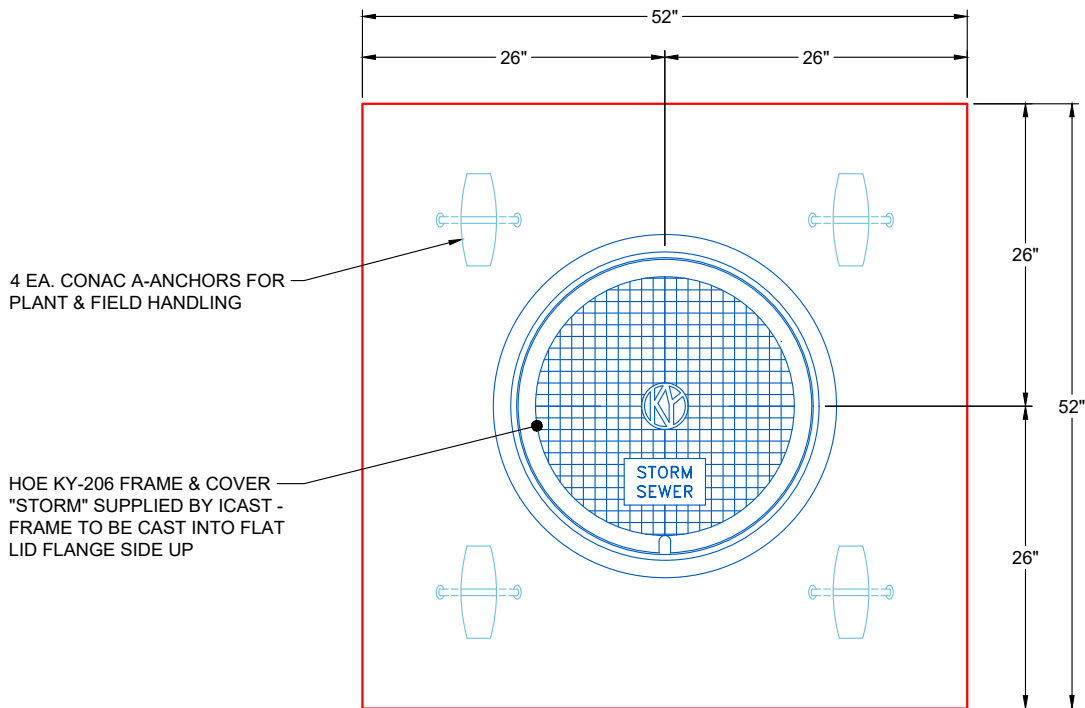

PLAN VIEW

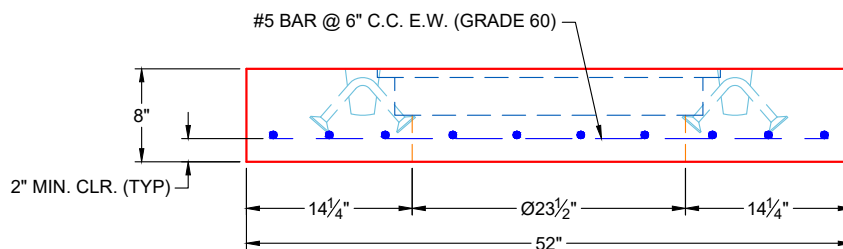

FRONT VIEW

REVISIONS

REV. <u>0</u>	DATE:	NO REVISIONS TO DATE



SUBMITTAL DRAWING: 52" X 52" X 8" FLAT LID SPECIAL		
CUSTOMER: SCOTTY'S CONTRACTING & STONE, LLC		
PROJECT: KYTC CHRISTIAN CO. CALL 100 (241018)		
STRUCTURE: 225		
SALES ORDER NO: 24-4208		
CHECKED BY: B. SMITH	DRAWN BY: K. CARDWELL	
DATE: 06/26/26	SCALE: NTS	PG. 1 OF 1