

Contractor: Scotty's Contracting & Stone, LLC


Plant: Beaver Dam




Slack: 0.32"

- FLOOR (As .31) #5 BARS AT 12" C.C.E.W.


Structure Total: 8344 lb

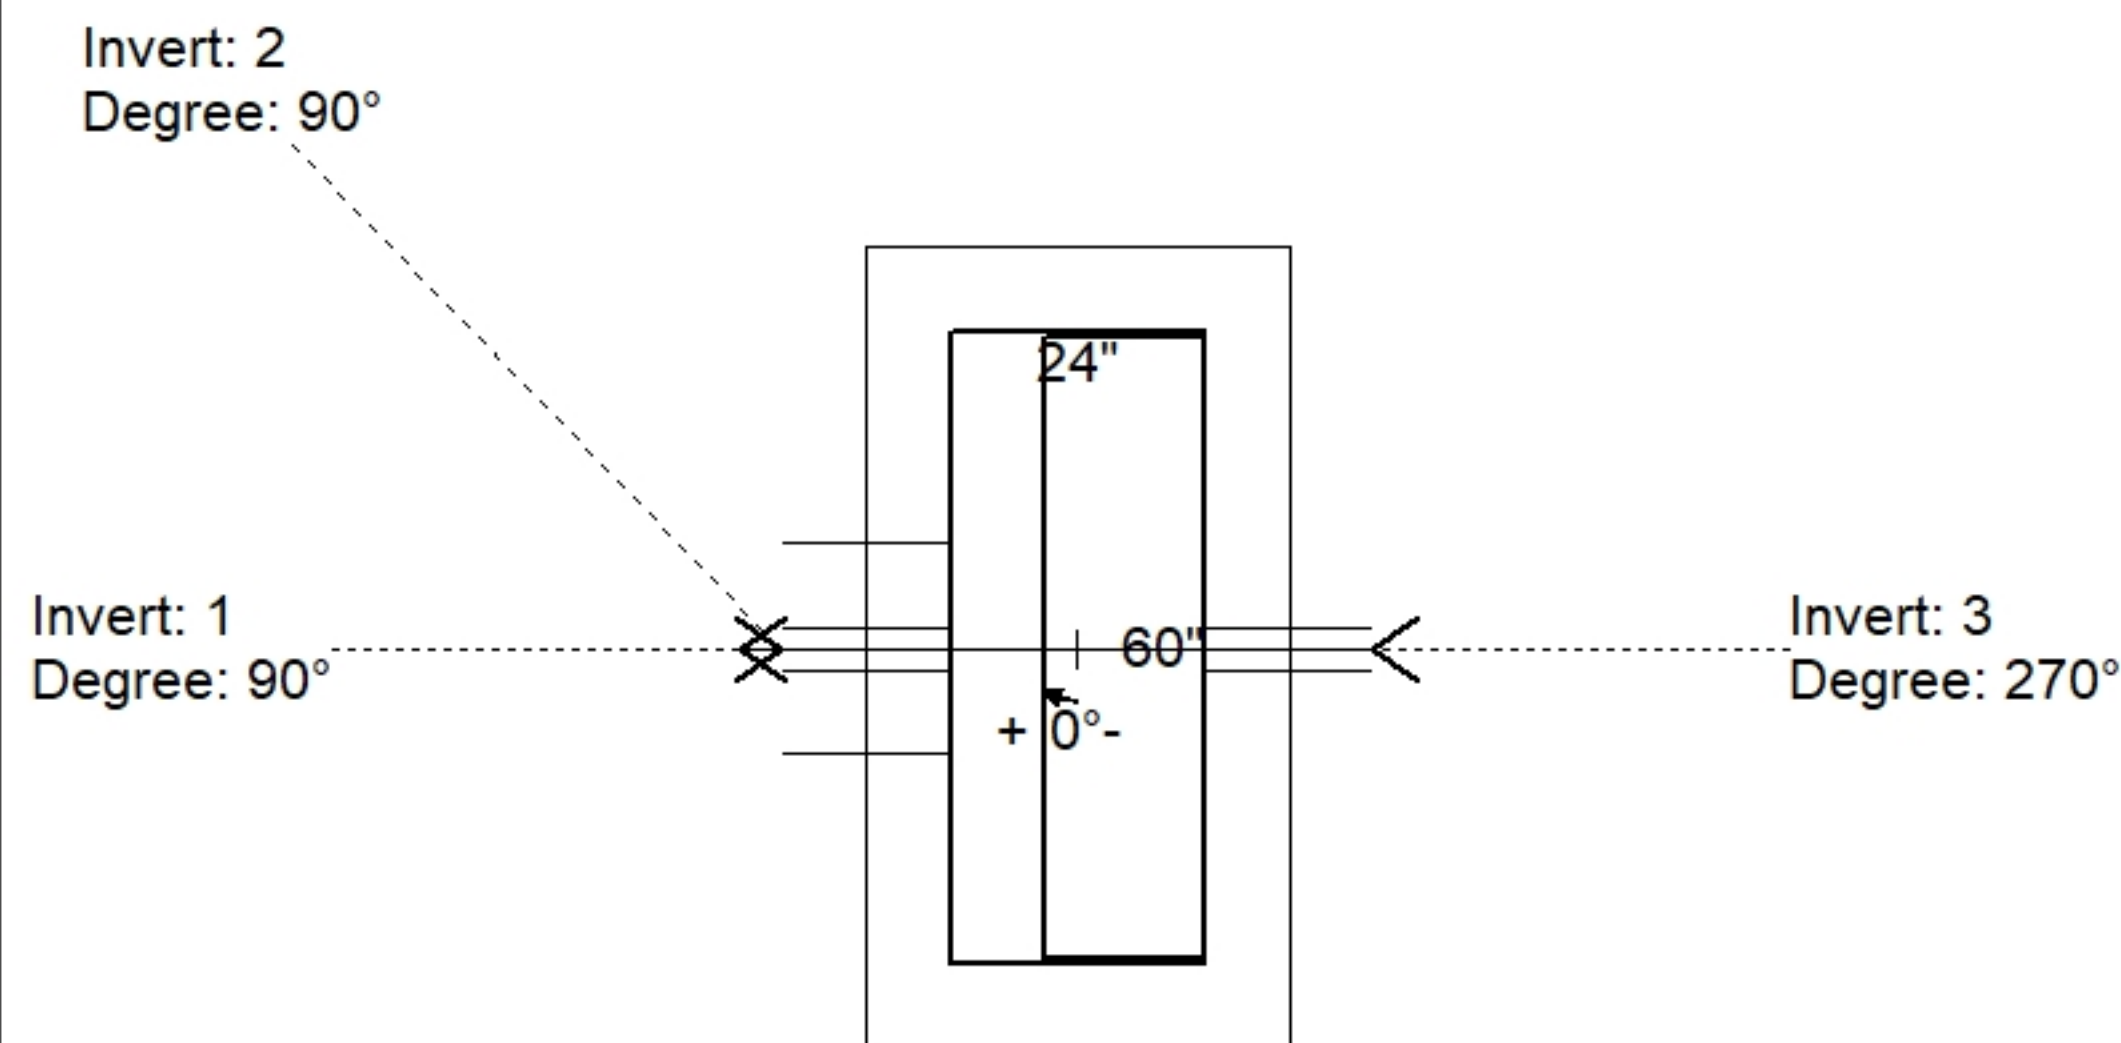

Position	Elev	Angle	Pipe	Pipe OD	Hole	Connector	Up (⌵)	Ref
Rim	551.02'							
Reducer								
Invert 1	546.41'	90°	15" HDPE	17.6"	20"	Hole 20	-1.3"	P1
Invert 2	548.66'	90°	4" WEEP HOLE	4"	4"	Hole 4	27"	P1
Invert 3	548.66'	270°	4" WEEP HOLE	4"	4"	Hole 4	27"	P1
Invert 4								
Invert 5								
Invert 6								
Invert 7								
Invert 8								

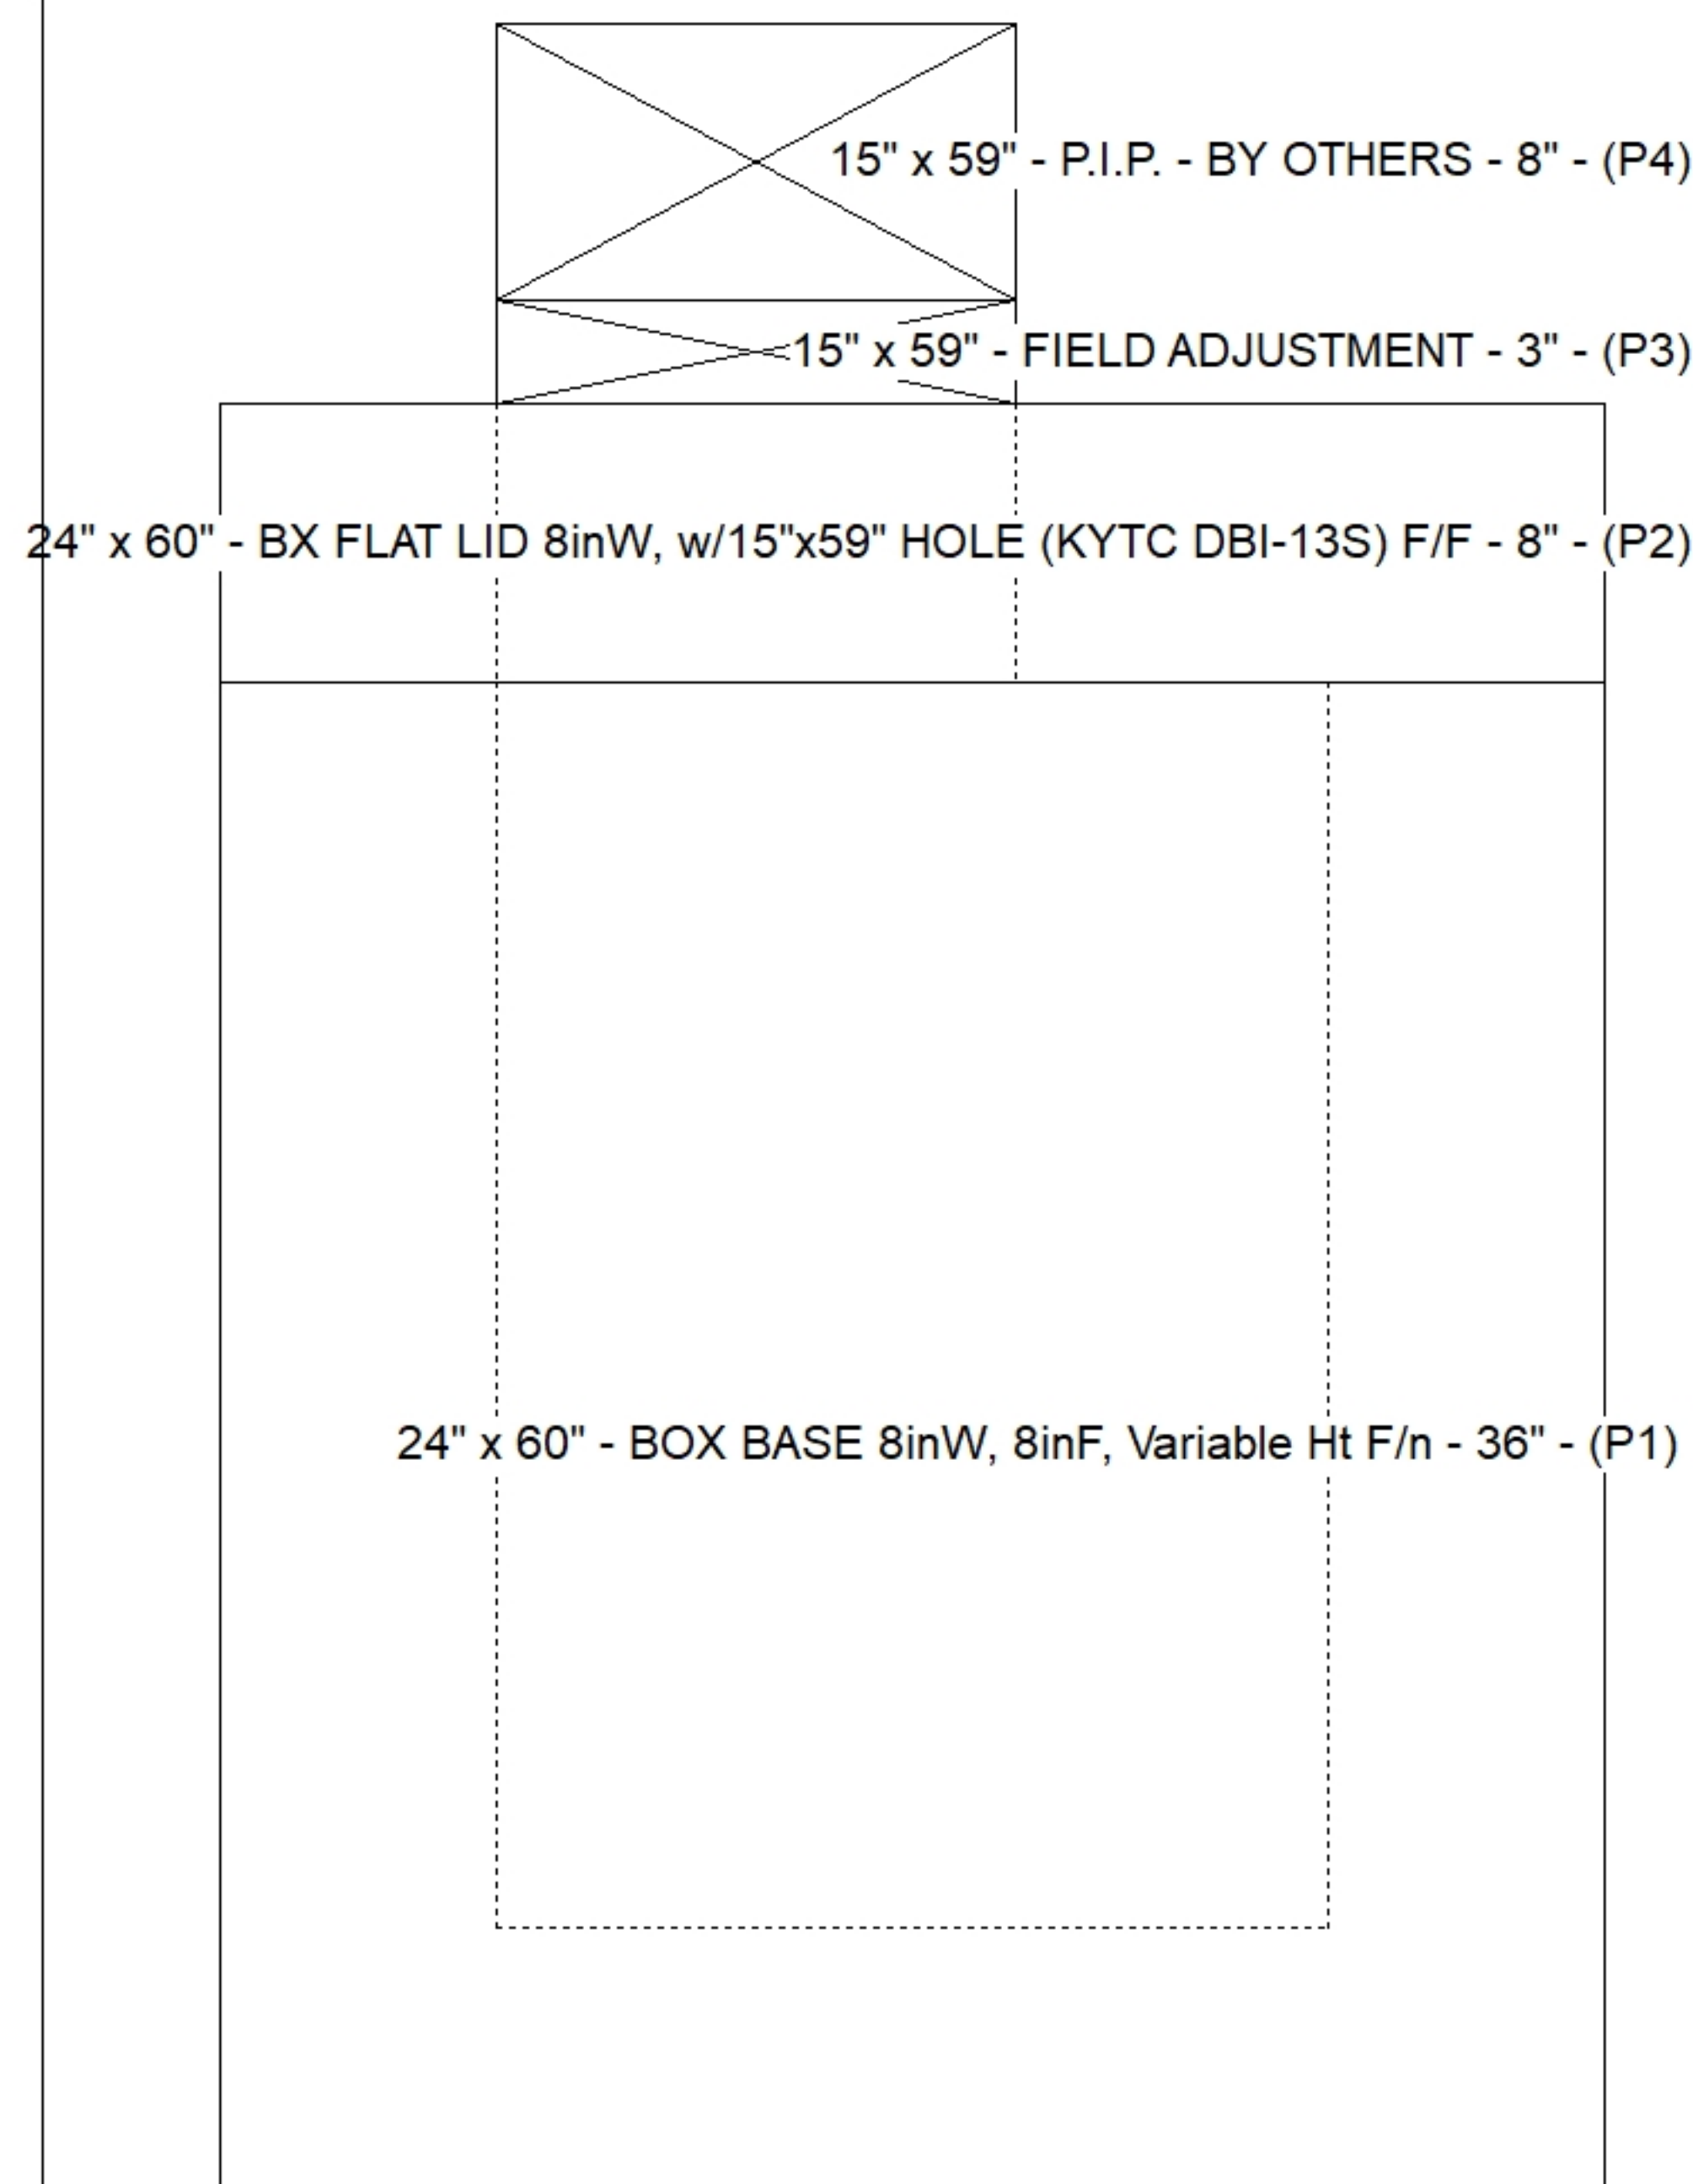

(P1)

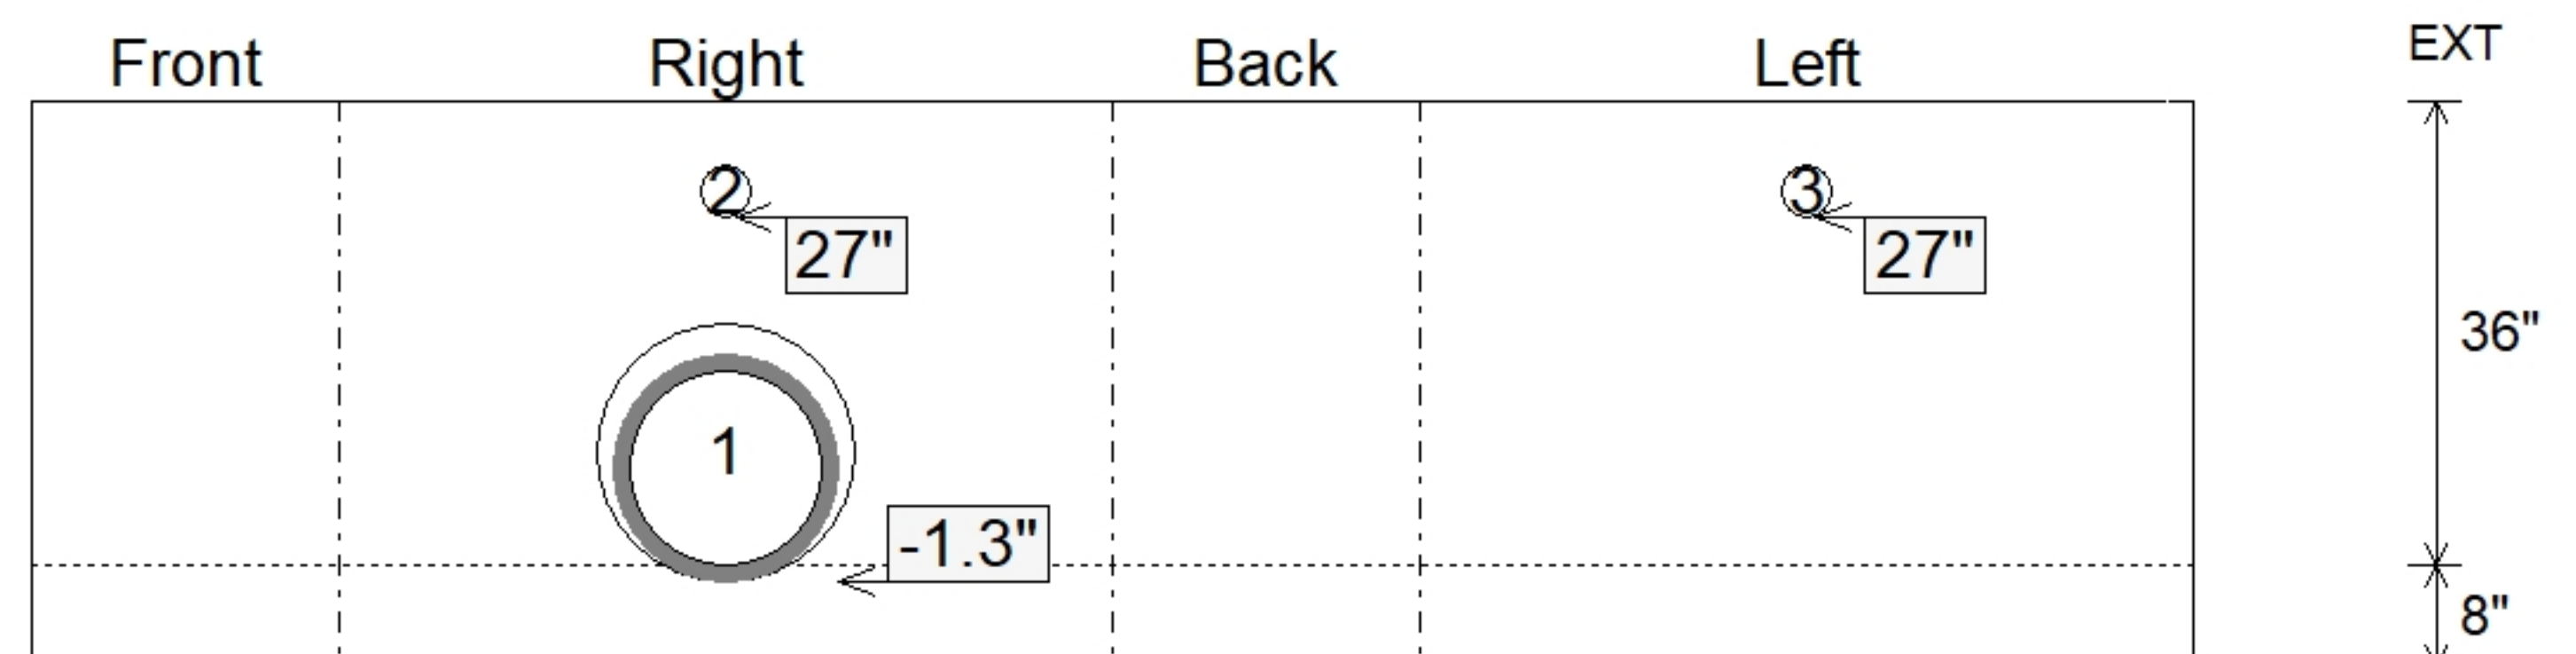

SUBMITTAL
APPROVED BY: