

Contractor: Scotty's Contracting & Stone, LLC

TECH: J. Horsley

Plant: Beaver Dam



Size: 36" x 36"


Rim to Invert: 5.08'

Floor Height: 8"

Slack: 0.96"

- FLOOR (As .31) #5 BARS AT 12" C.C.E.W.


Structure Total: 9754 lb

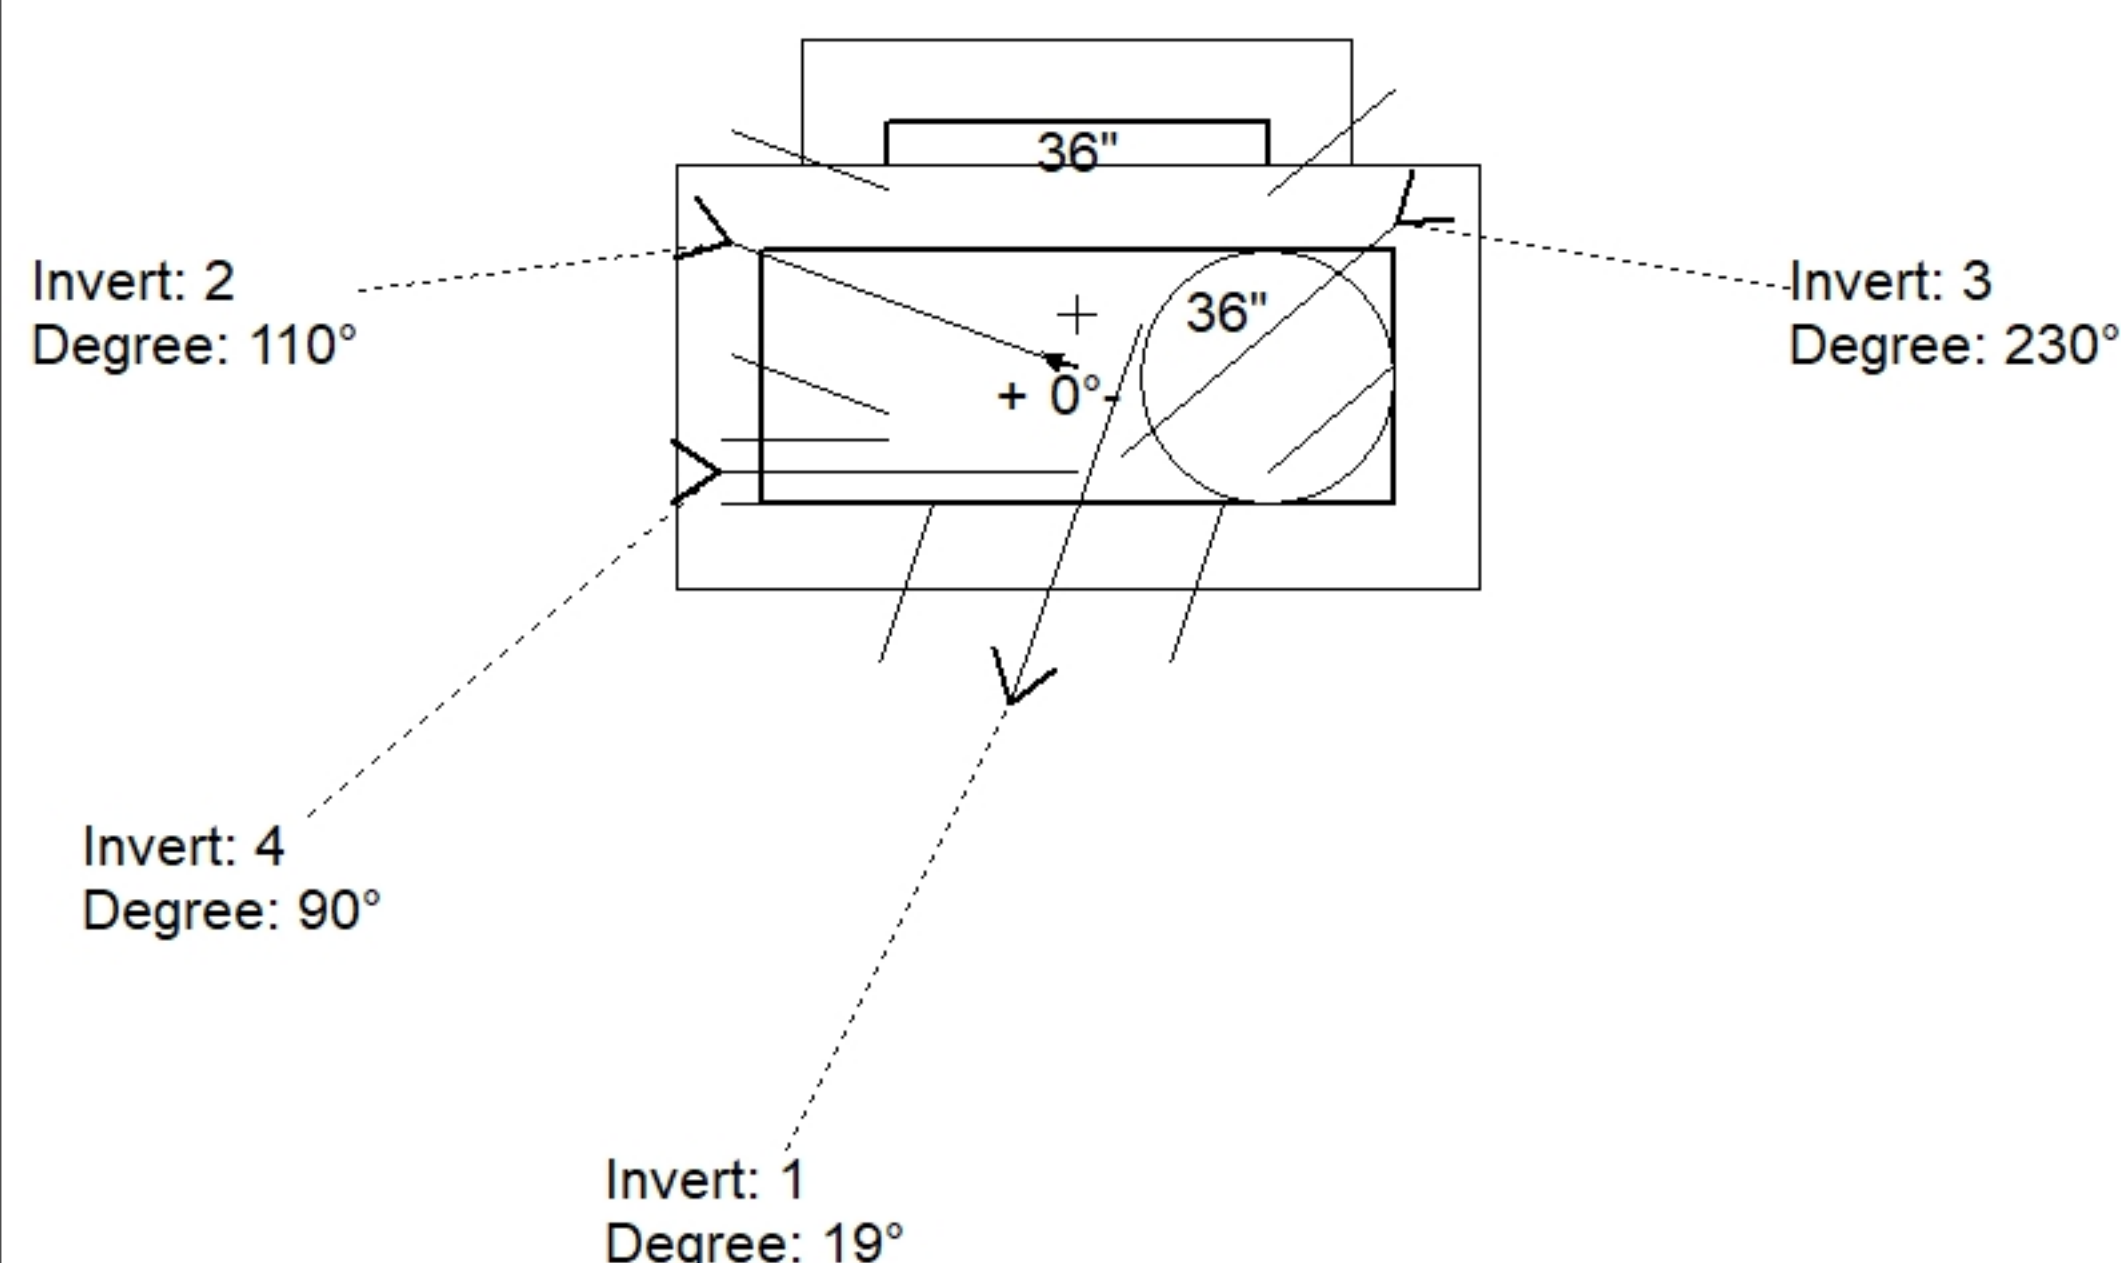

Position	Elev	Angle	Pipe	Pipe OD	Hole	Connector	Up (")	Ref
Rim	543.36'							
Reducer	540.28'							
Invert 1	538.28'	19°	18" RCP B WALL	23"	26" x 26.5"	DOGHOUSE INVRTD 26"x26.50"	-2.5"	P1
Invert 2	538.36'	110°	15" HDPE	17.6"	20"	Hole 20	-0.34"	P1
Invert 3	538.41'	230°	15" HDPE	17.6"	20"	Hole 20	0.26"	P1
Invert 4	539.5'	90°	4" HDPE (perf pipe)	4.8"	6"	Hole 6	14.24"	P1
Invert 5								
Invert 6								
Invert 7								
Invert 8								

36" x 36" - BOX BASE 8inW, 8inF F/n - 24" - (P1)

Default - Interior Dimensions

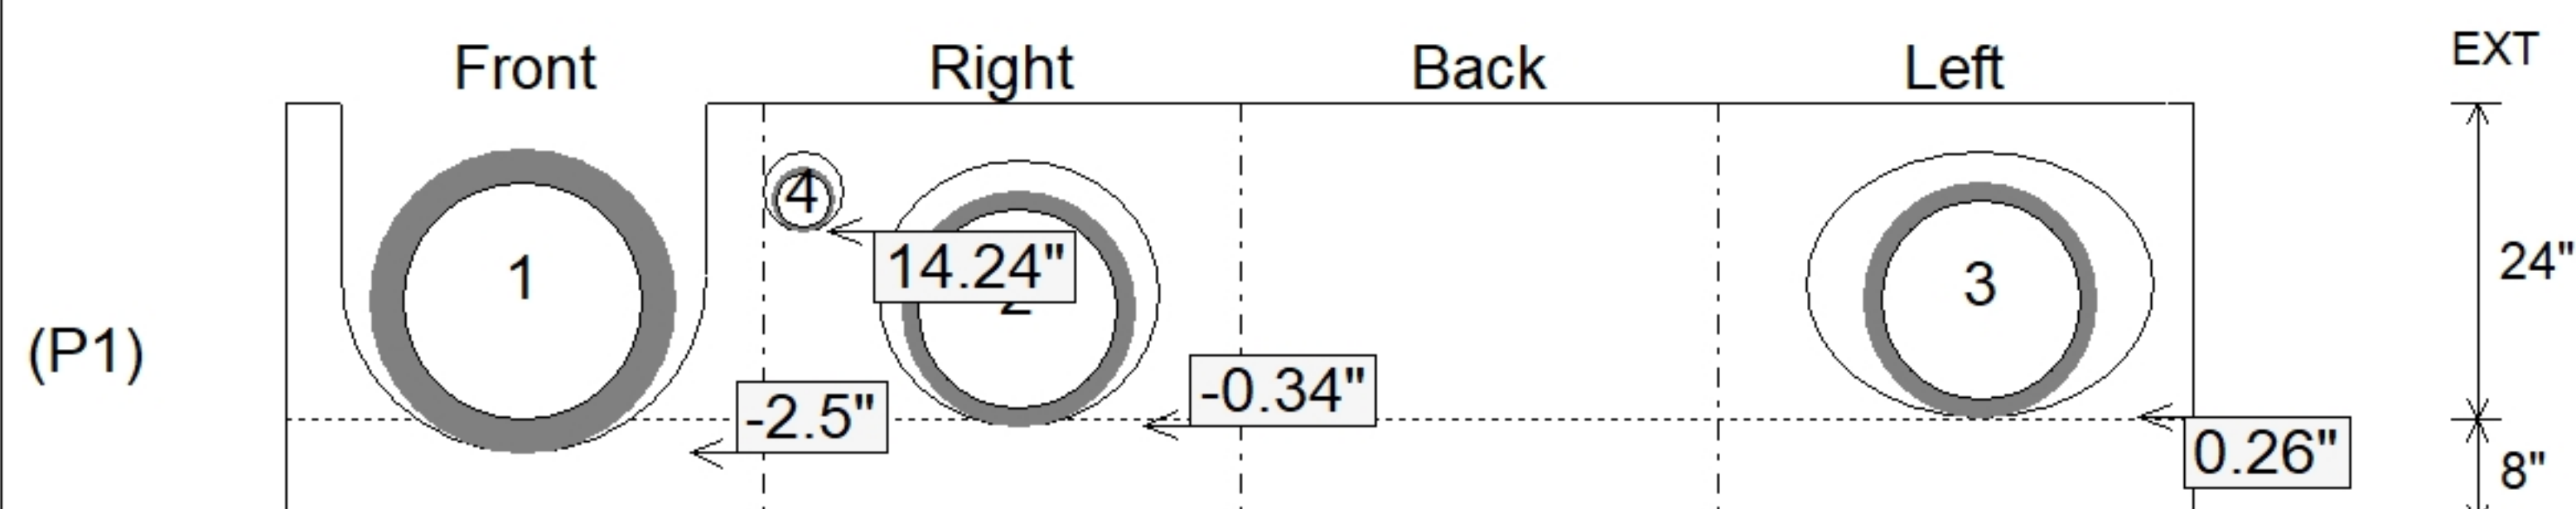

SUBMITTAL
APPROVED BY: