

Contractor: Scotty's Contracting & Stone, LLC

PC:	C. Goff
TECH:	J. Horsley
Plant:	Beaver Dam



Size: 24" x 30"

Rim to Invert: 2.92'

Floor Height: 8"


Slack: 1.29"

REINFORCING PER ASTM A615 (GRADE 60).
- WALLS (As .31) #5 BARS AT 12" C.C.E.W..
- FLOOR (As .31) #5 BARS AT 12" C.C.E.W.


P2) 24" x 30" - CASTING HEIGHT - 3.75"
P1) 24" x 30" - BOX BASE 8inW, 8inF F/n - 30"
1) CASTING - HOE KY-460-11 F/G (DBI 11)
1) 24" x 30" - Conseal CS-102 1.00"
1) Hole - 20

0 lb
3844 lb
421 lb
0 lb
0 lb


Structure Total: 4265 lb

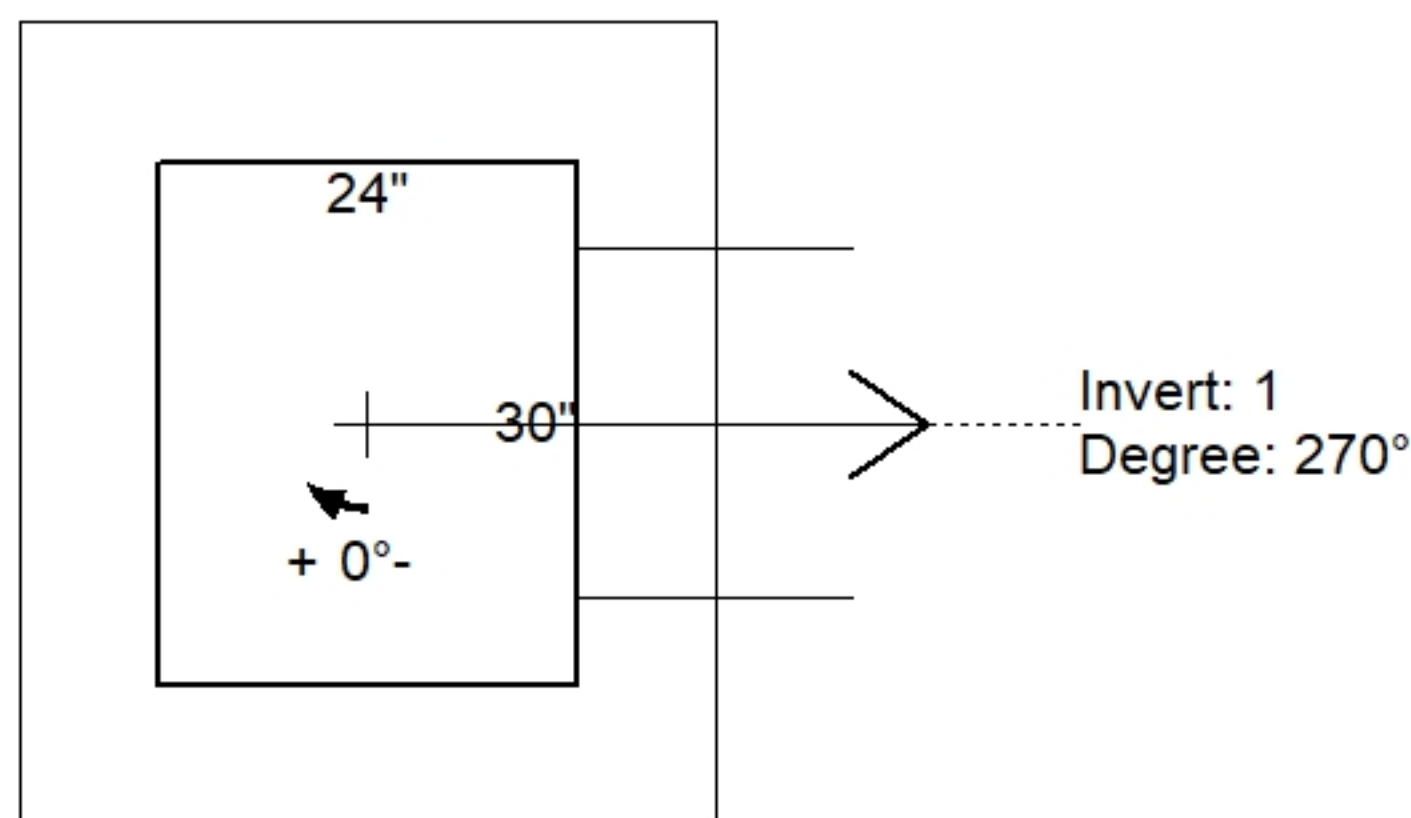

Position	Elev	Angle	Pipe	Pipe OD	Hole	Connector	Up (↓)	Ref
Rim	539.84'							
Reducer								
Invert 1	536.92'	270°	15" HDPE	17.6"	20"	Hole 20	-1.3"	P1
Invert 2								
Invert 3								
Invert 4								
Invert 5								
Invert 6								
Invert 7								
Invert 8								

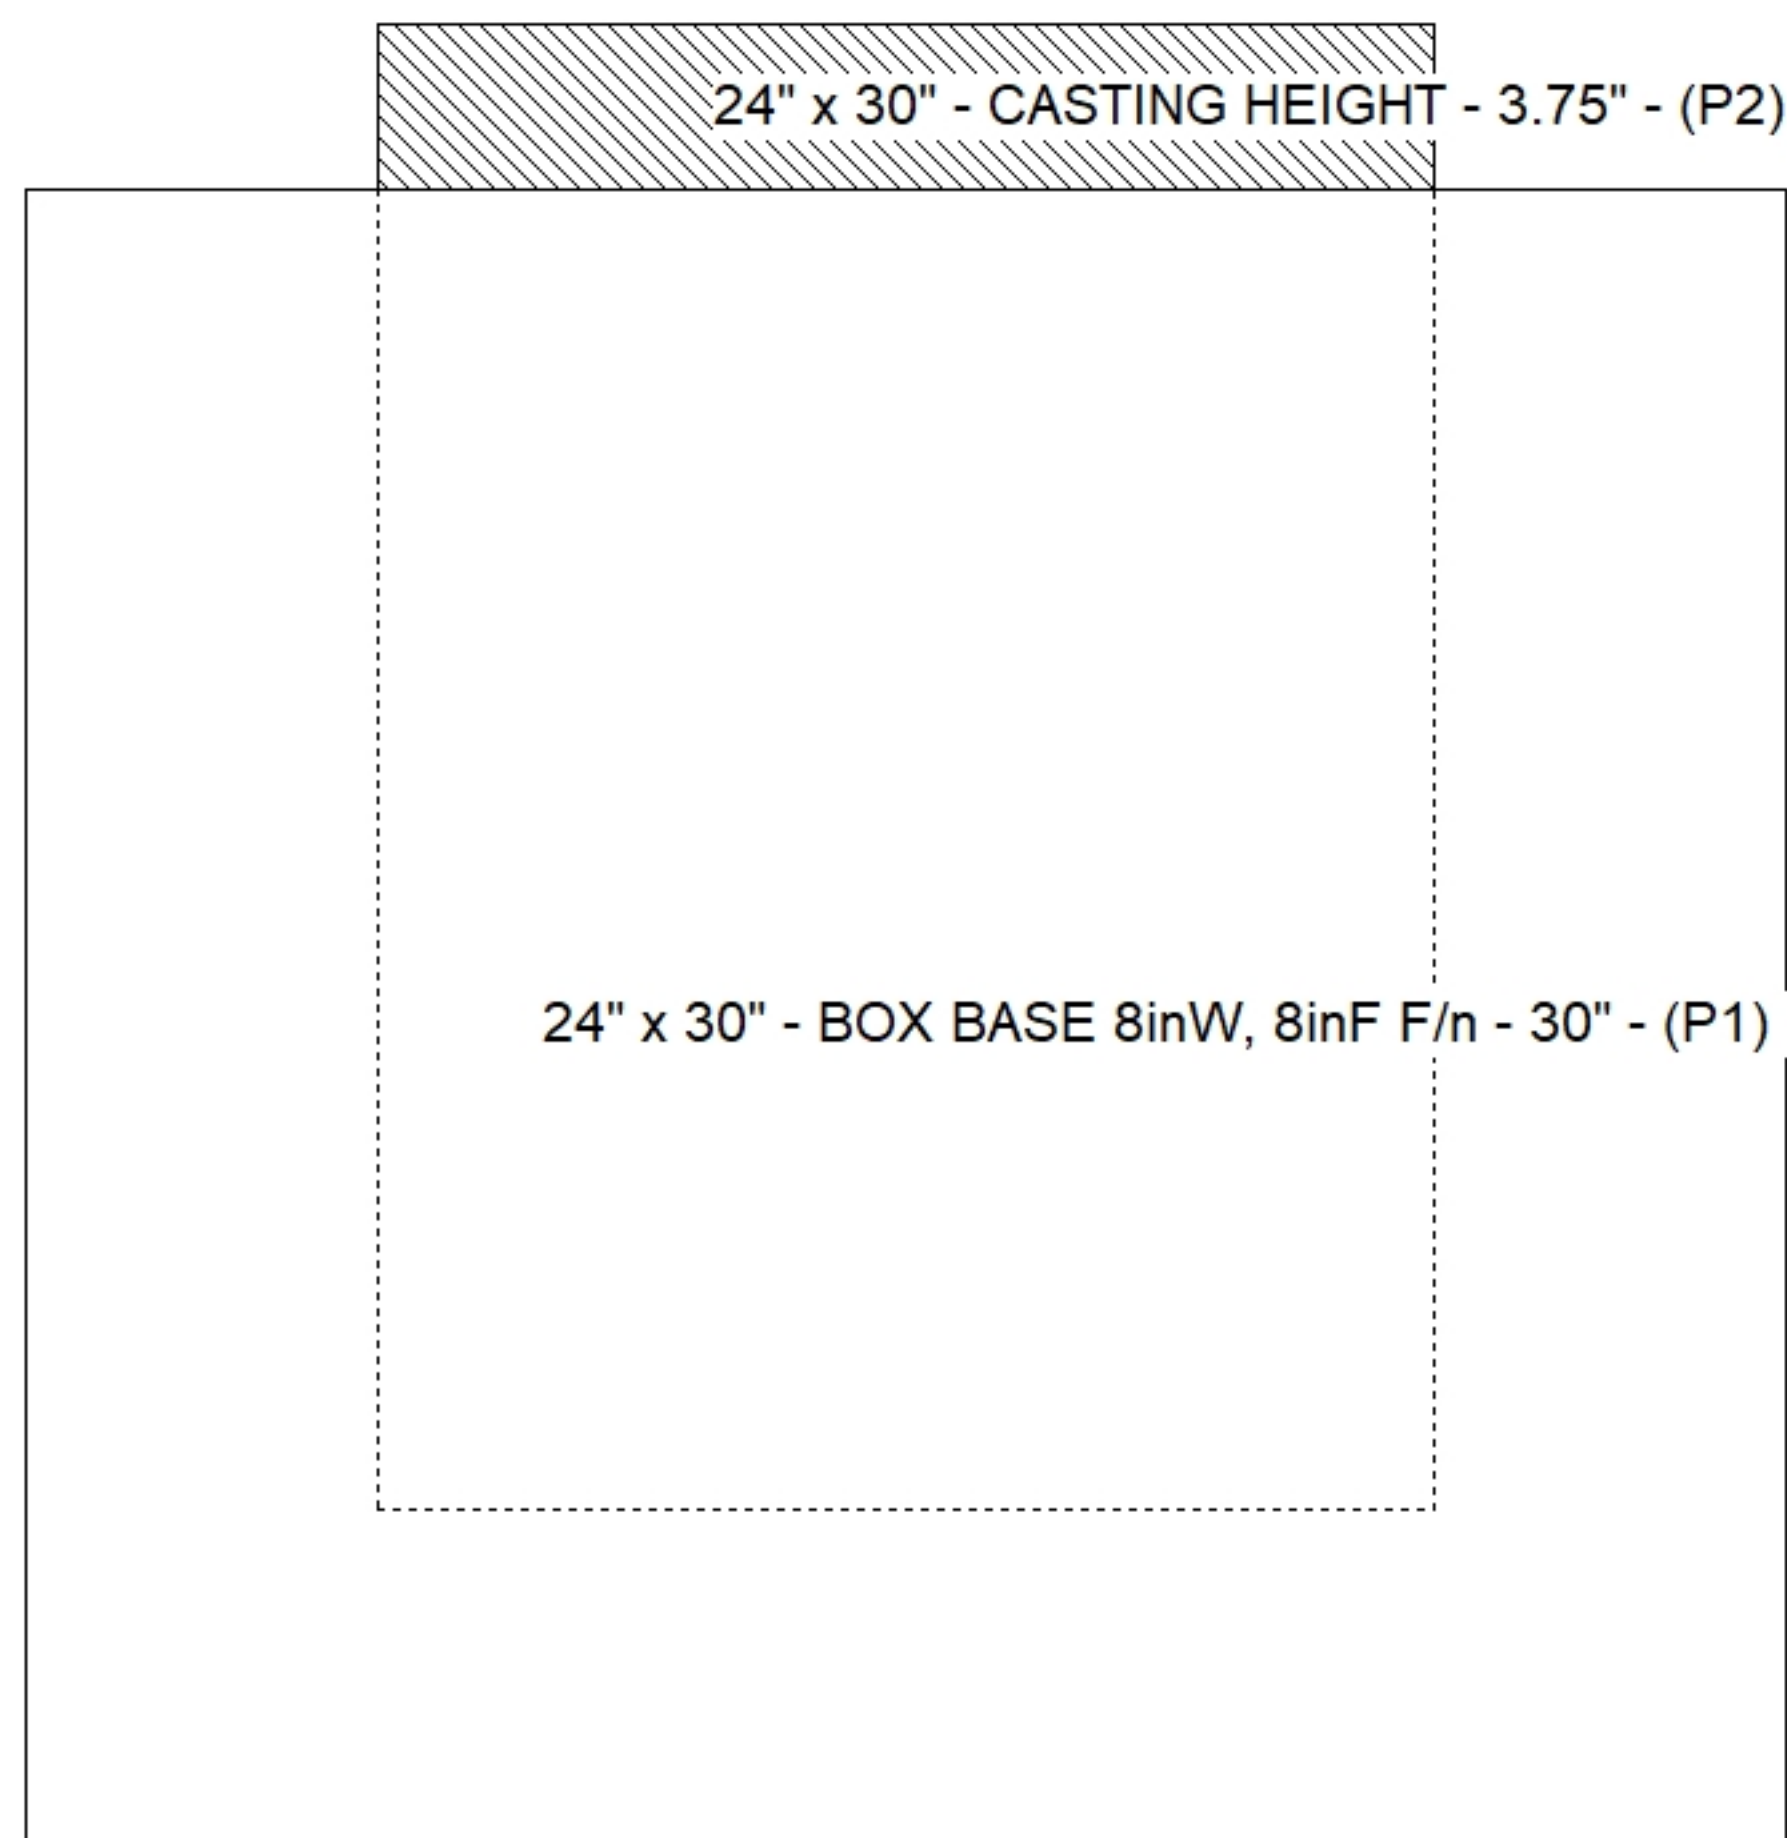

Default - Interior Dimensions

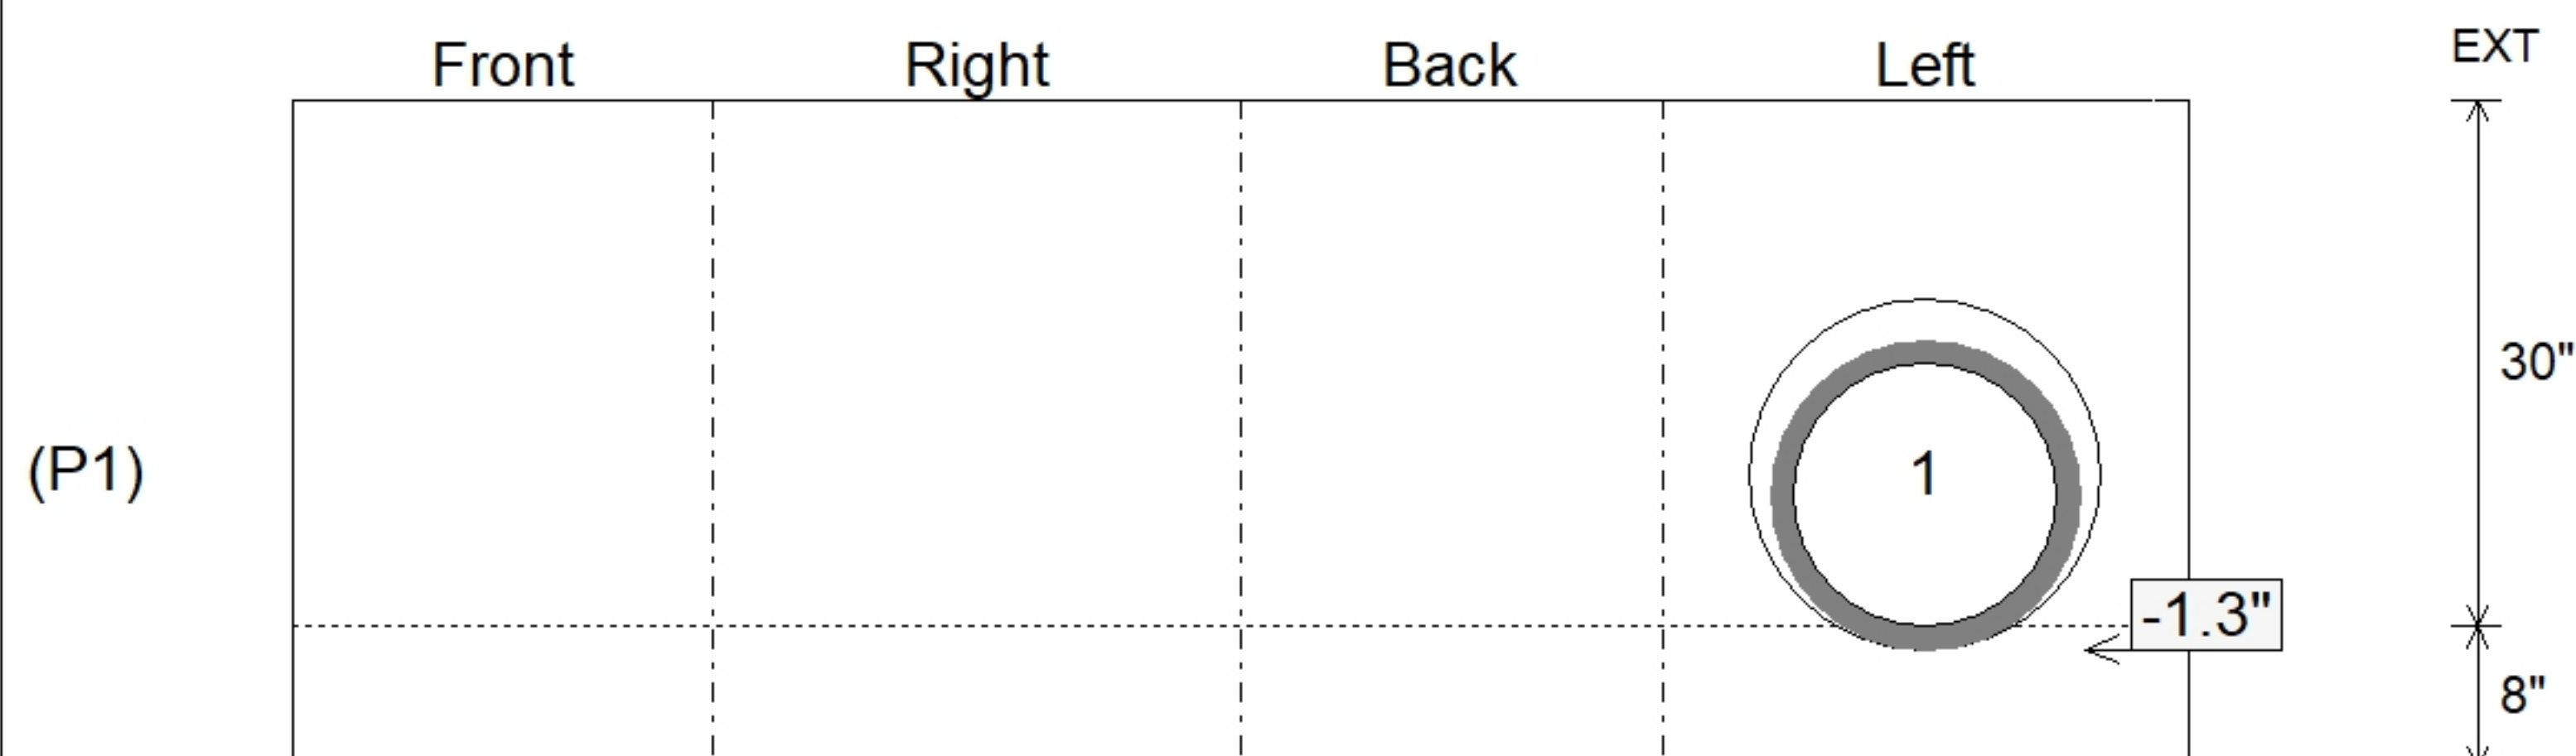

Submittal Drawing
7/30/2026 8:51:22 AM

SUBMITTAL
APPROVED BY: