


Contractor: Scotty's Contracting & Stone, LLC

Plant: Beaver Dam




Slack: 0.3"


Structure Total:	17217 lb
------------------	----------

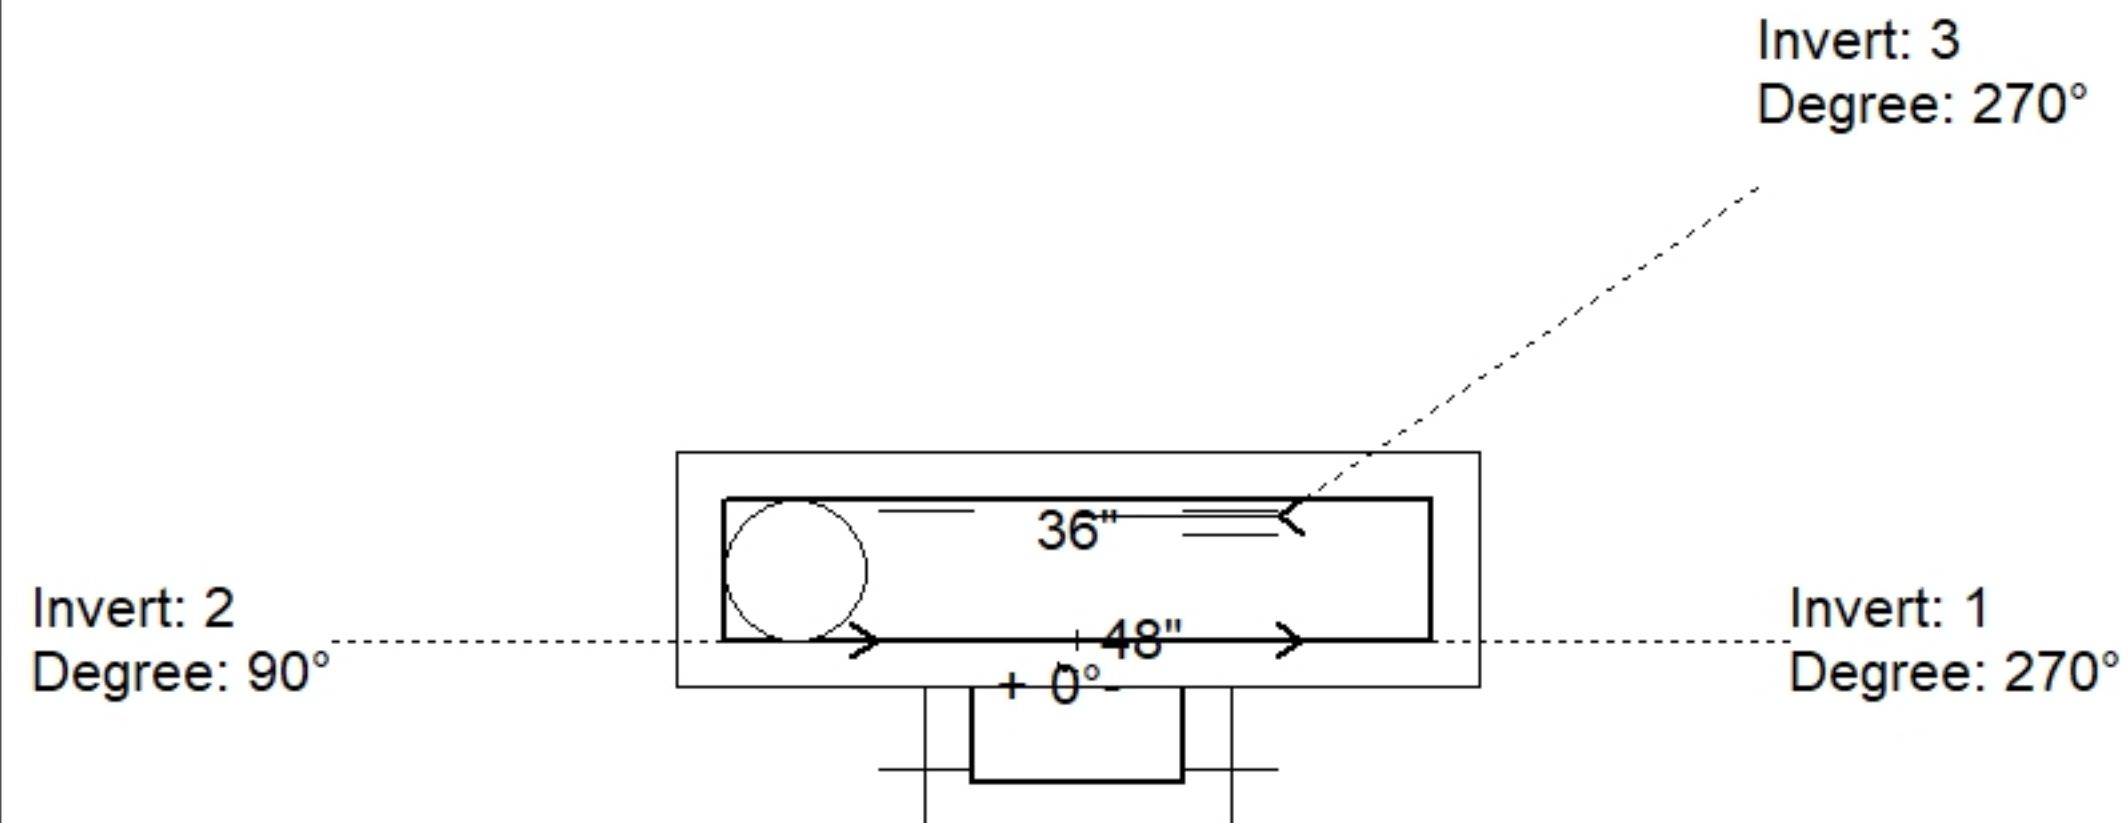

Position	Elev	Angle	Pipe	Pipe OD	Hole	Connector	Up (⌋)	Ref
Rim	541.63'							
Reducer	538.23'							
Invert 1	534.23'	270°	36" HDPE	41.7"	44"	Hole 44	-2.85"	P1
Invert 2	534.23'	90°	36" HDPE	41.7"	44"	Hole 44	-2.85"	P1
Invert 3	537.425'	270°	4" HDPE (perf pipe)	4.8"	6"	Hole 6	37.94"	P1
Invert 4								
Invert 5								
Invert 6								
Invert 7								
Invert 8								

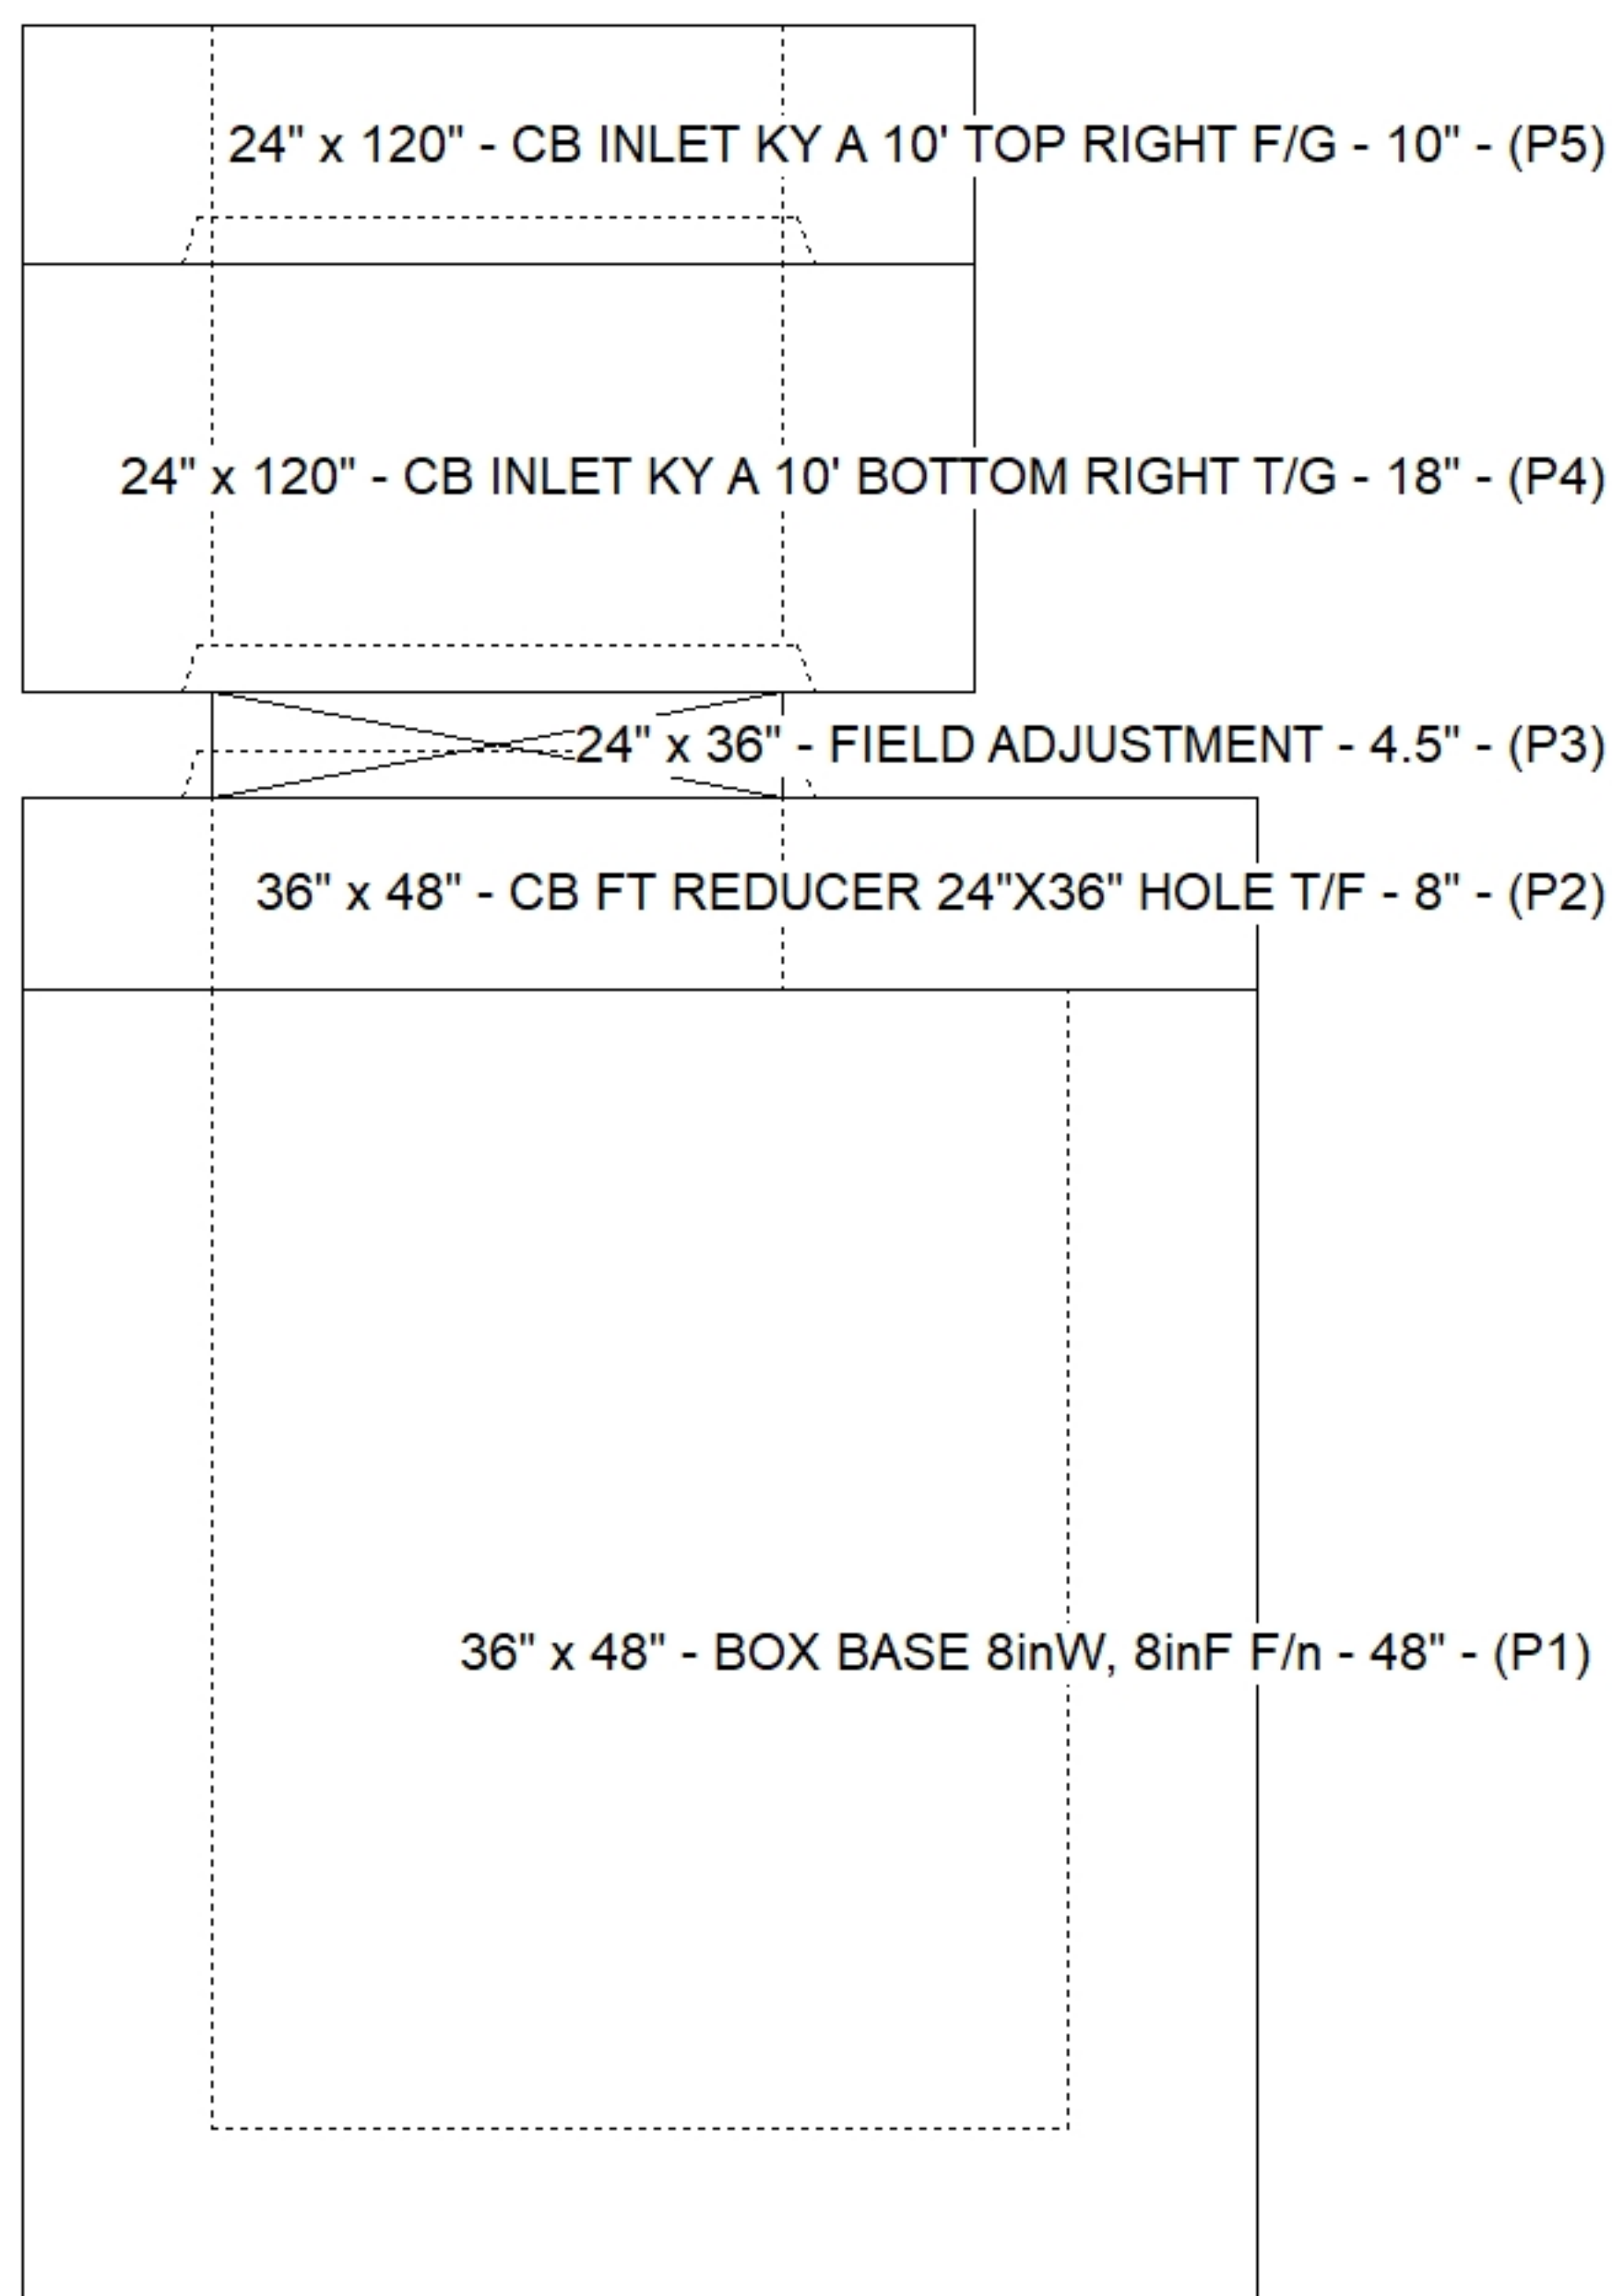

(P1)

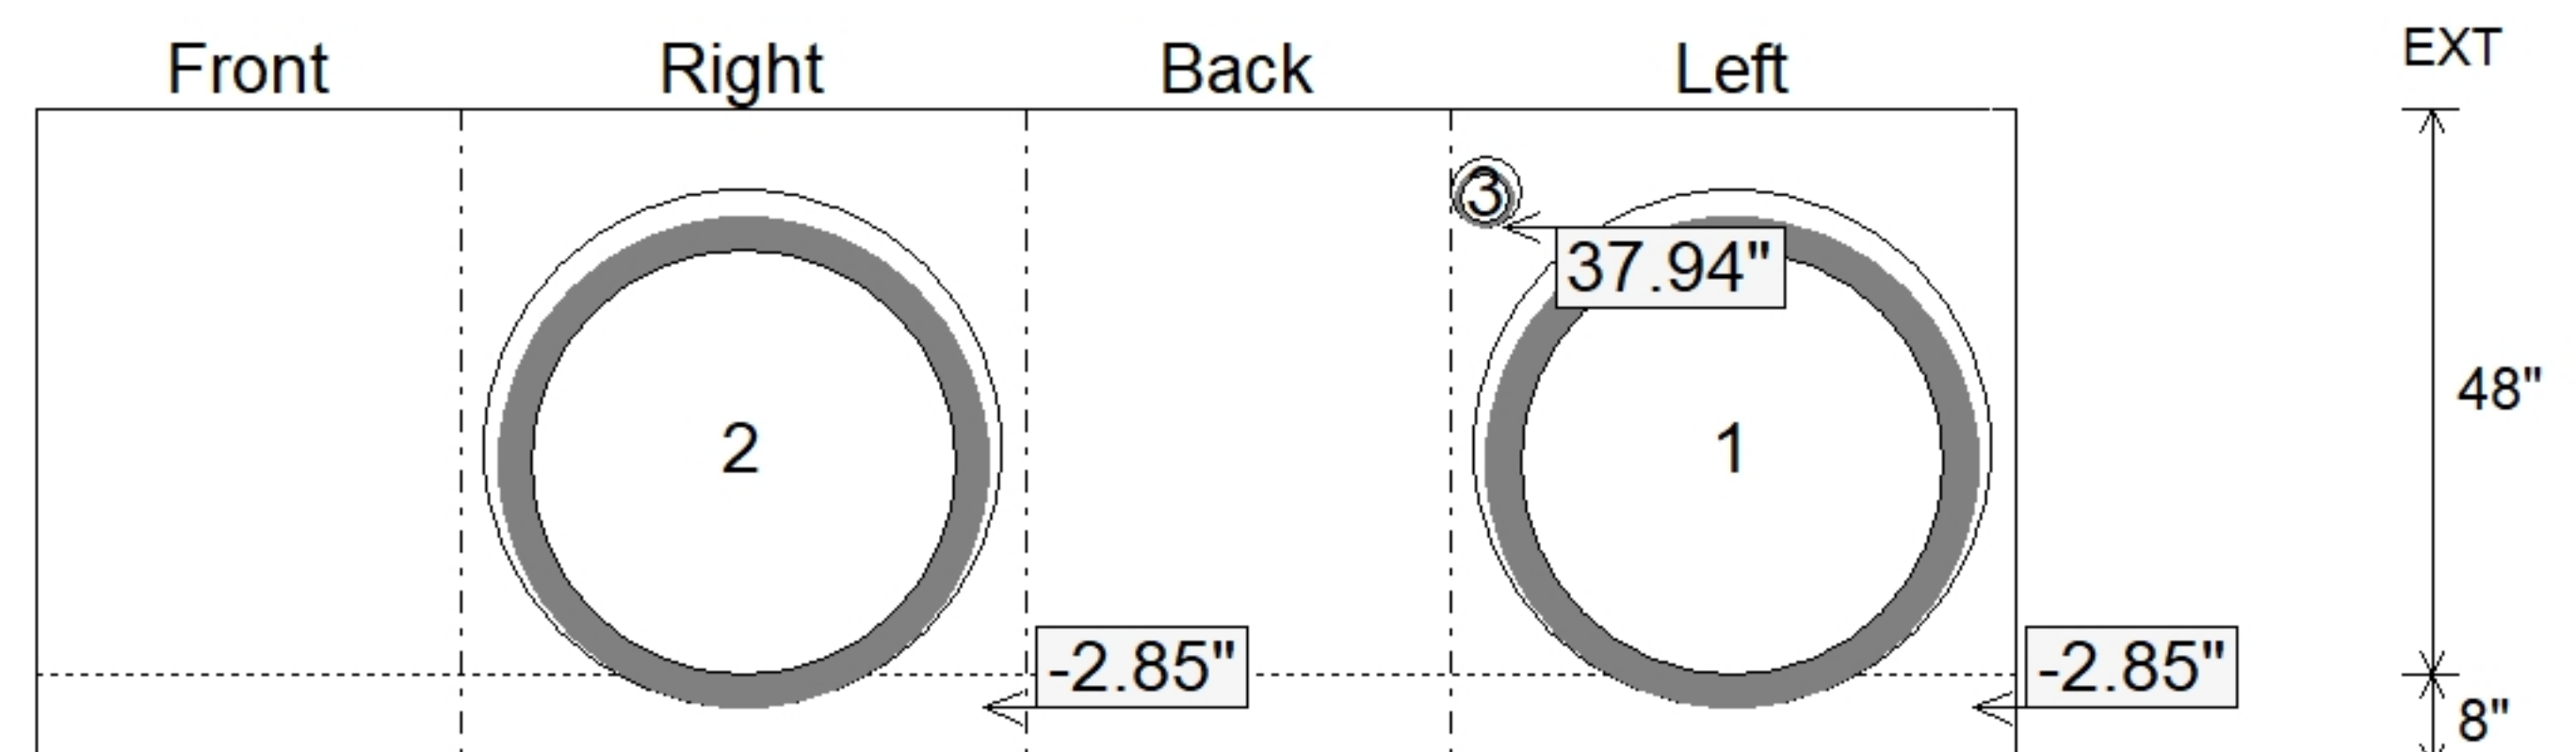

SUBMITTAL
APPROVED BY: