


Contractor: Scotty's Contracting & Stone, LLC

Plant: Beaver Dam




Slack: 0.32"

Structure Total: 8560 lb

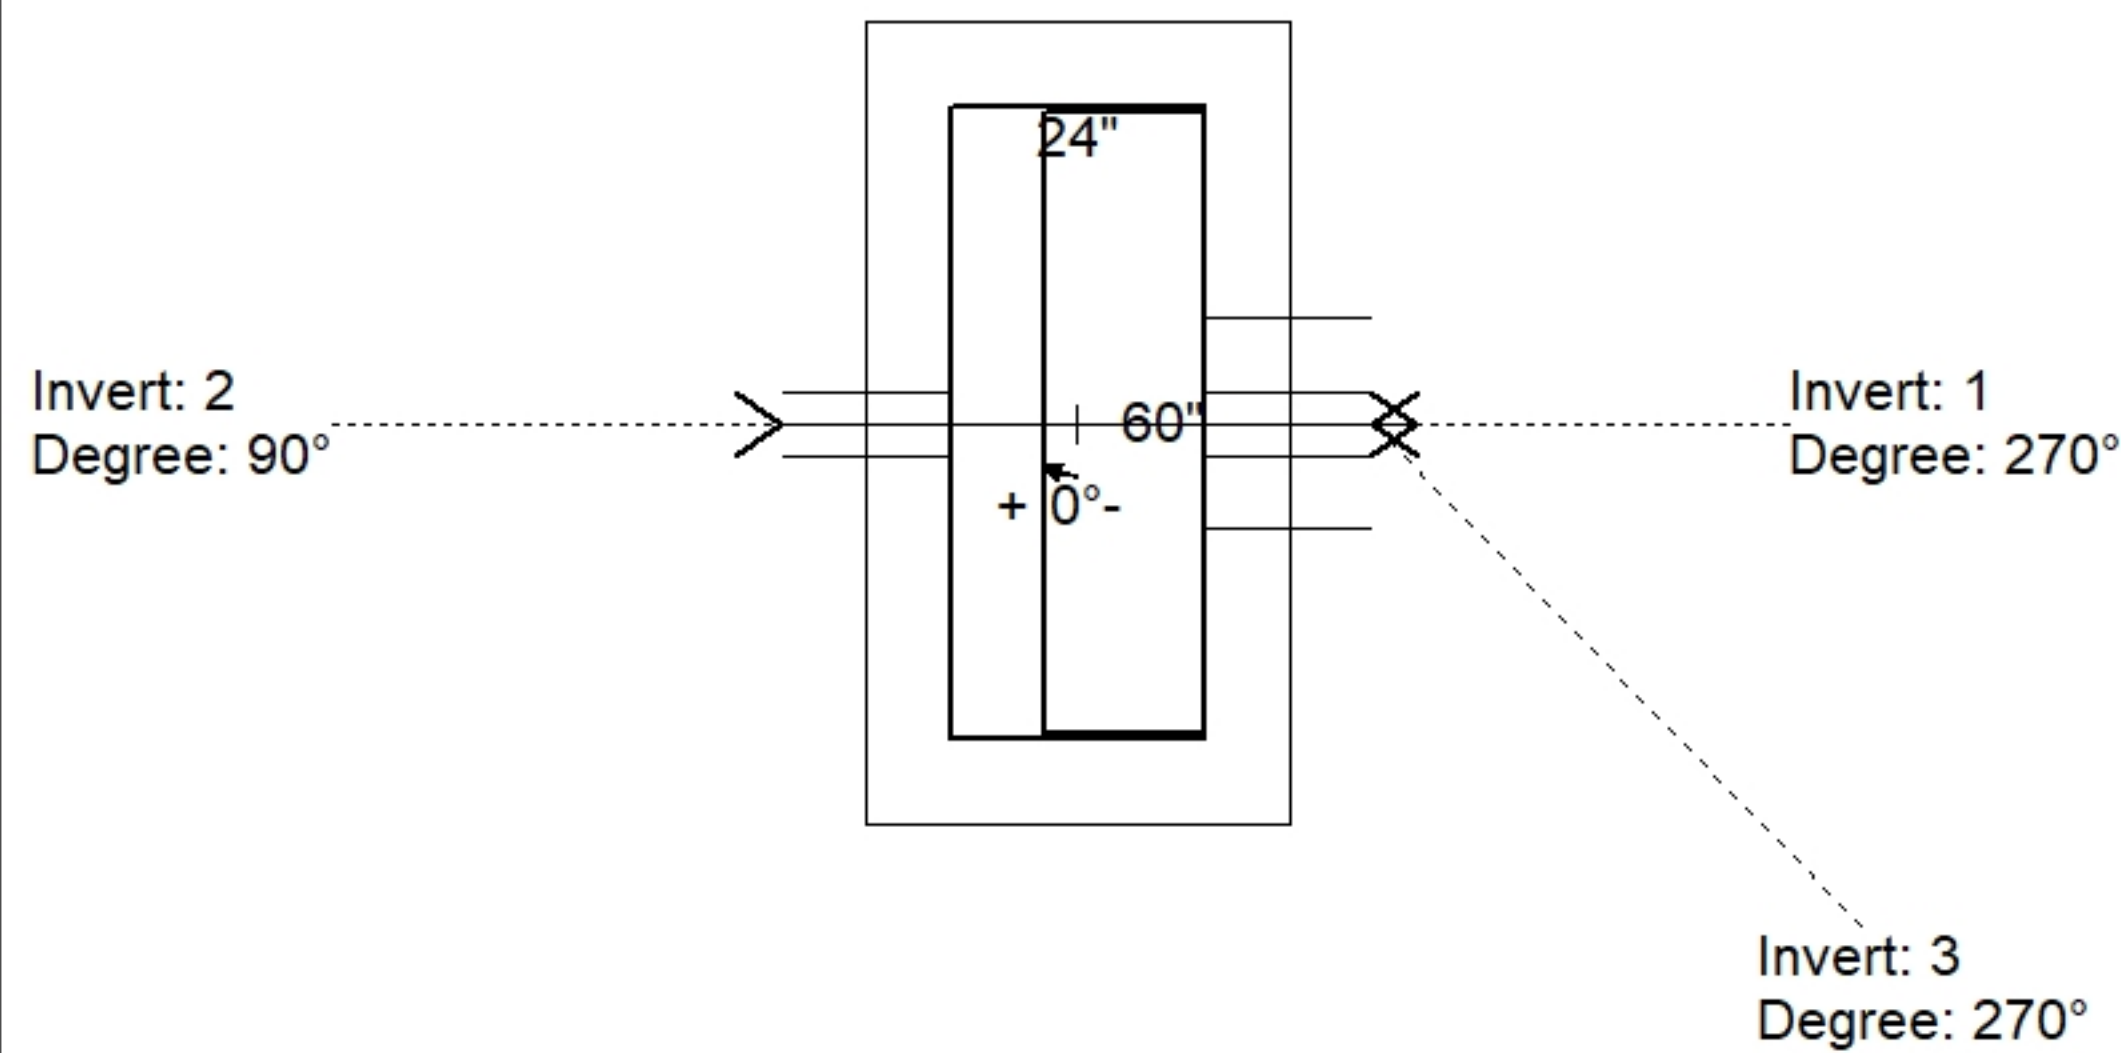

Position	Elev	Angle	Pipe	Pipe OD	Hole	Connector	Up (⌋)	Ref
Rim	543.1'							
Reducer								
Invert 1	538.49'	270°	15" HDPE	17.6"	20"	Hole 20	-1.3"	P1
Invert 2	540.69'	90°	4" HDPE (perf pipe)	4.8"	6"	Hole 6	26"	P1
Invert 3	540.69'	270°	4" HDPE (perf pipe)	4.8"	6"	Hole 6	26"	P1
Invert 4								
Invert 5								
Invert 6								
Invert 7								
Invert 8								

24" x 60" - BOX BASE 8inW, 8inF F/n - 36" - (P1)

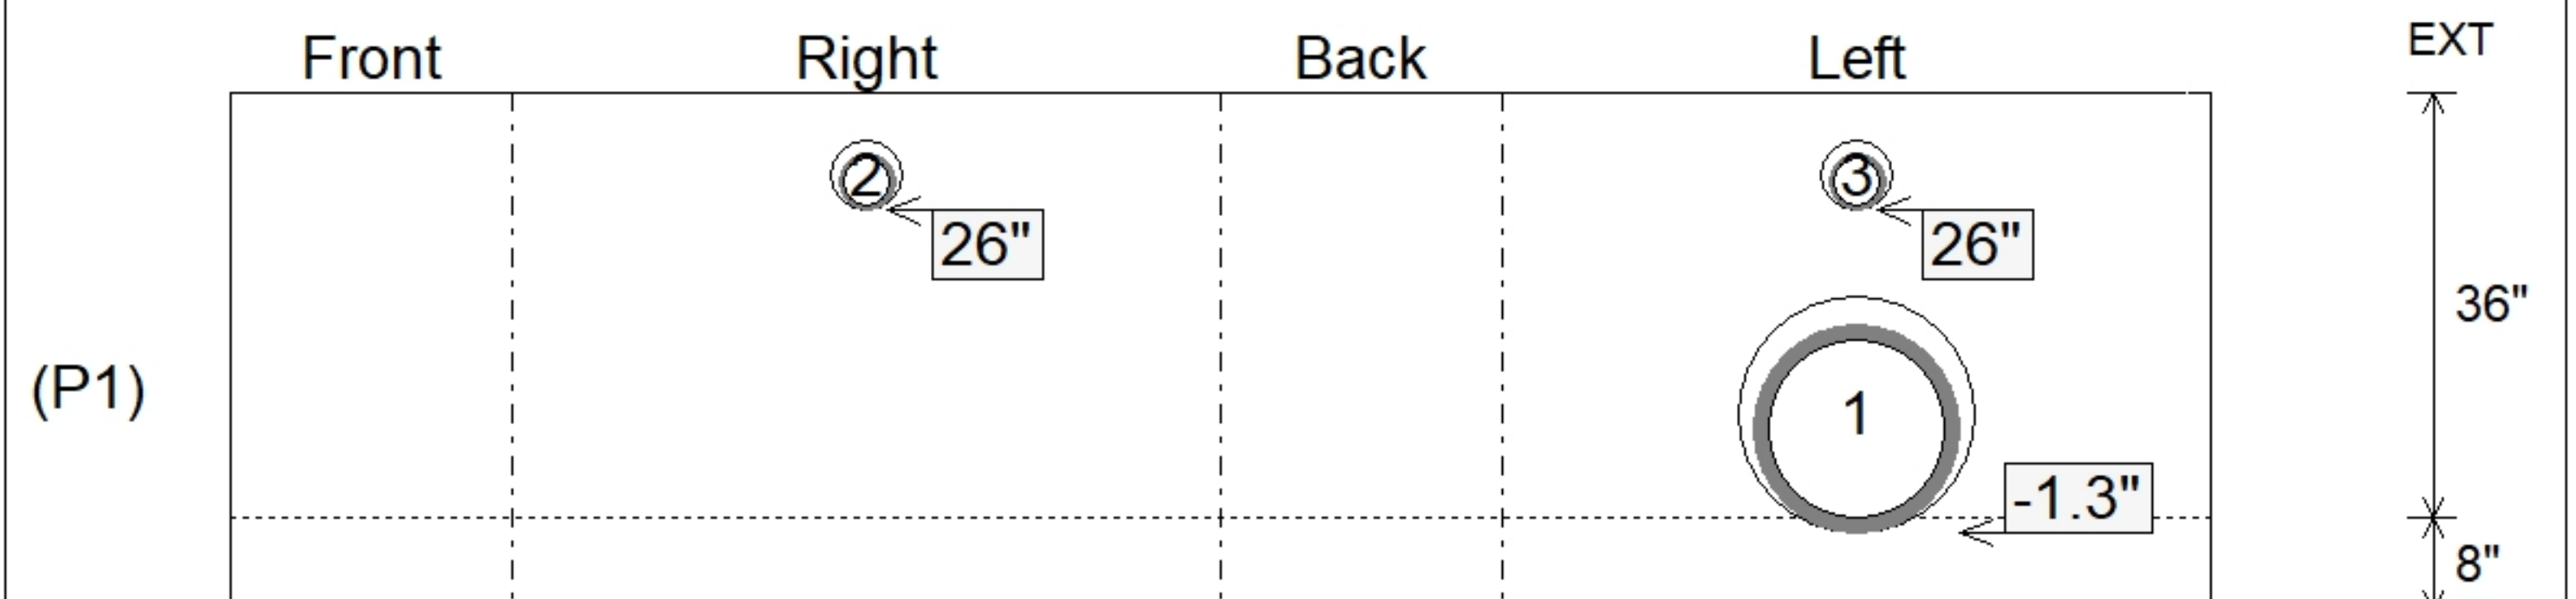

SUBMITTAL
APPROVED BY: