


Contractor: Scotty's Contracting & Stone, LLC

Plant: Beaver Dam




Slack: 0.32"


Structure Total:	8313 lb
------------------	---------

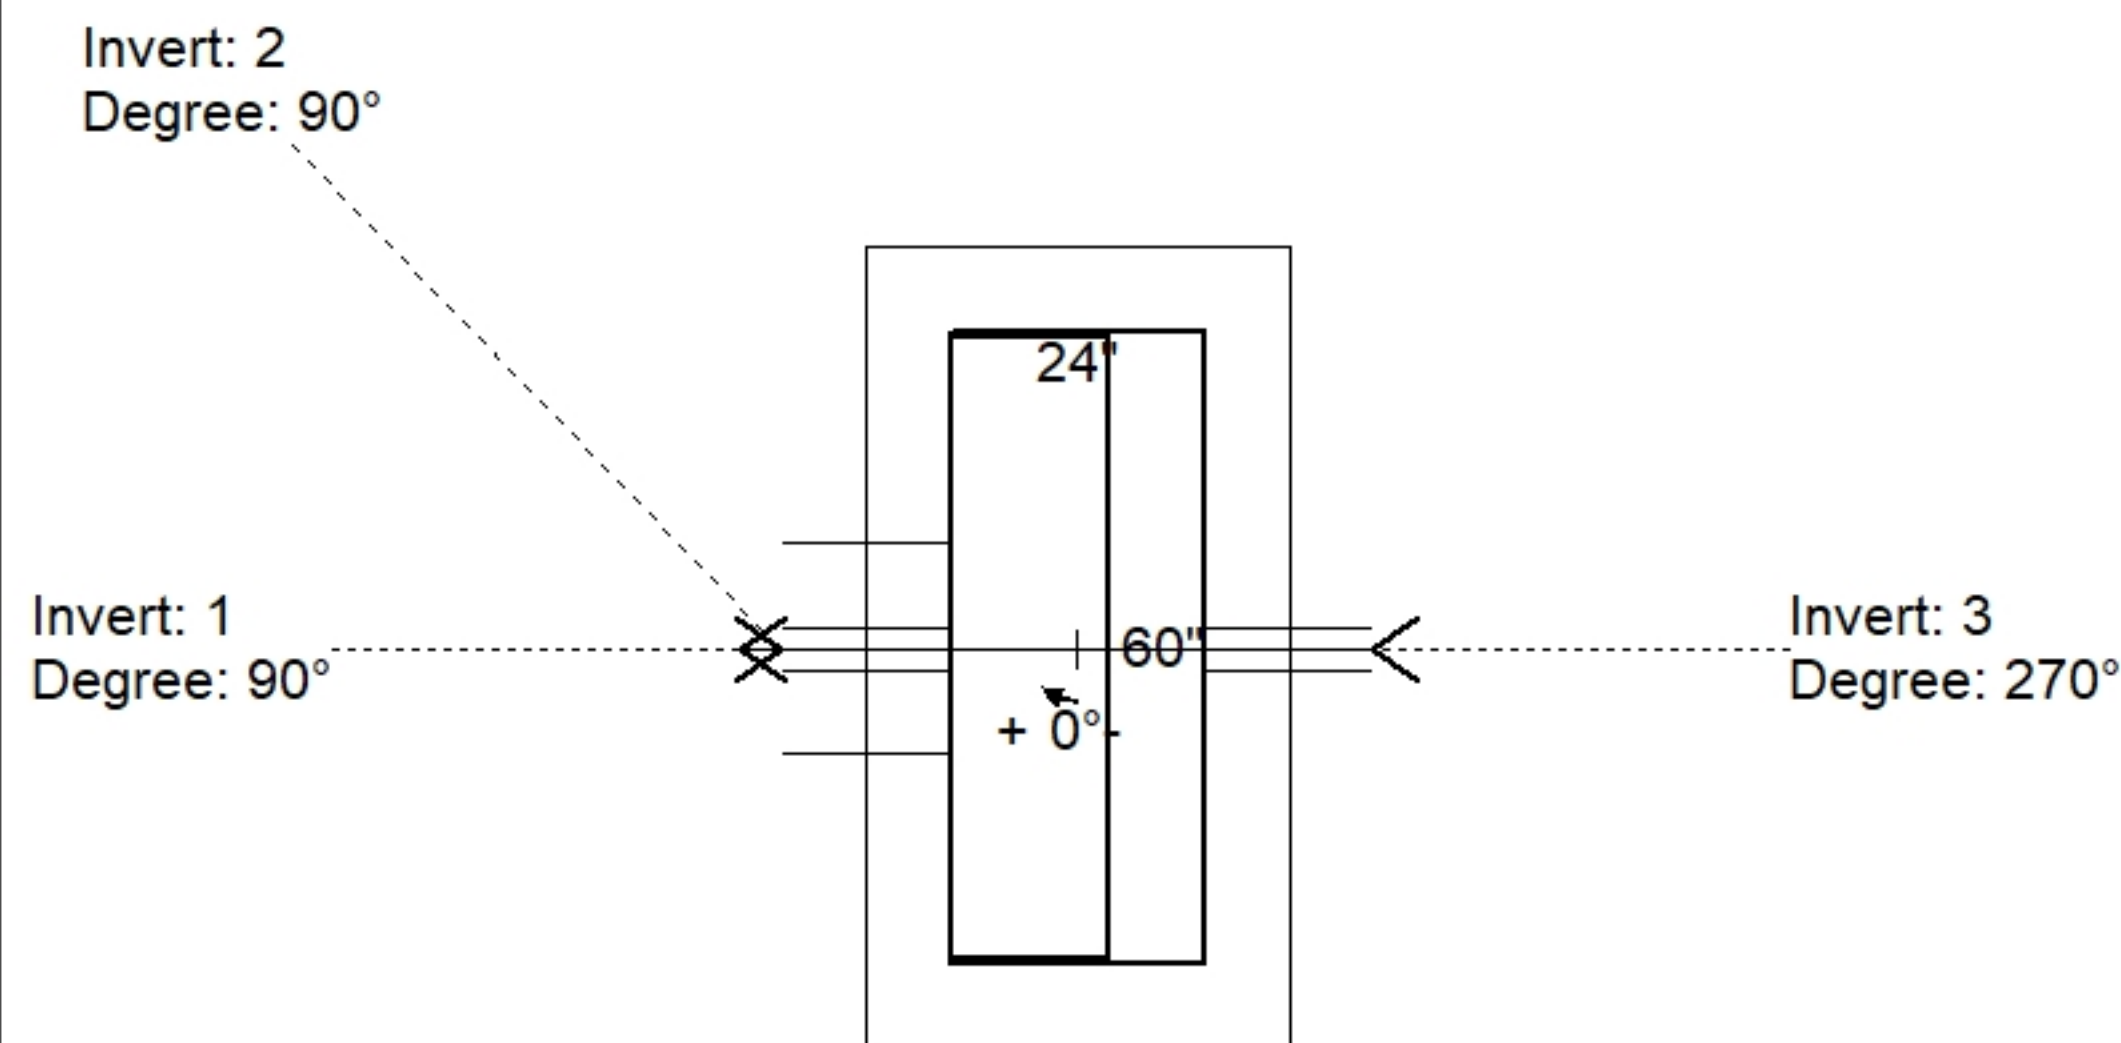

Position	Elev	Angle	Pipe	Pipe OD	Hole	Connector	Up (⌵)	Ref
Rim	546'							
Reducer								
Invert 1	541.39'	90°	15" HDPE	17.6"	20"	Hole 20	-1.3"	P1
Invert 2	543.72'	90°	4" WEEP HOLE	4"	4"	Hole 4	27.96"	P1
Invert 3	543.72'	270°	4" WEEP HOLE	4"	4"	Hole 4	27.96"	P1
Invert 4								
Invert 5								
Invert 6								
Invert 7								
Invert 8								

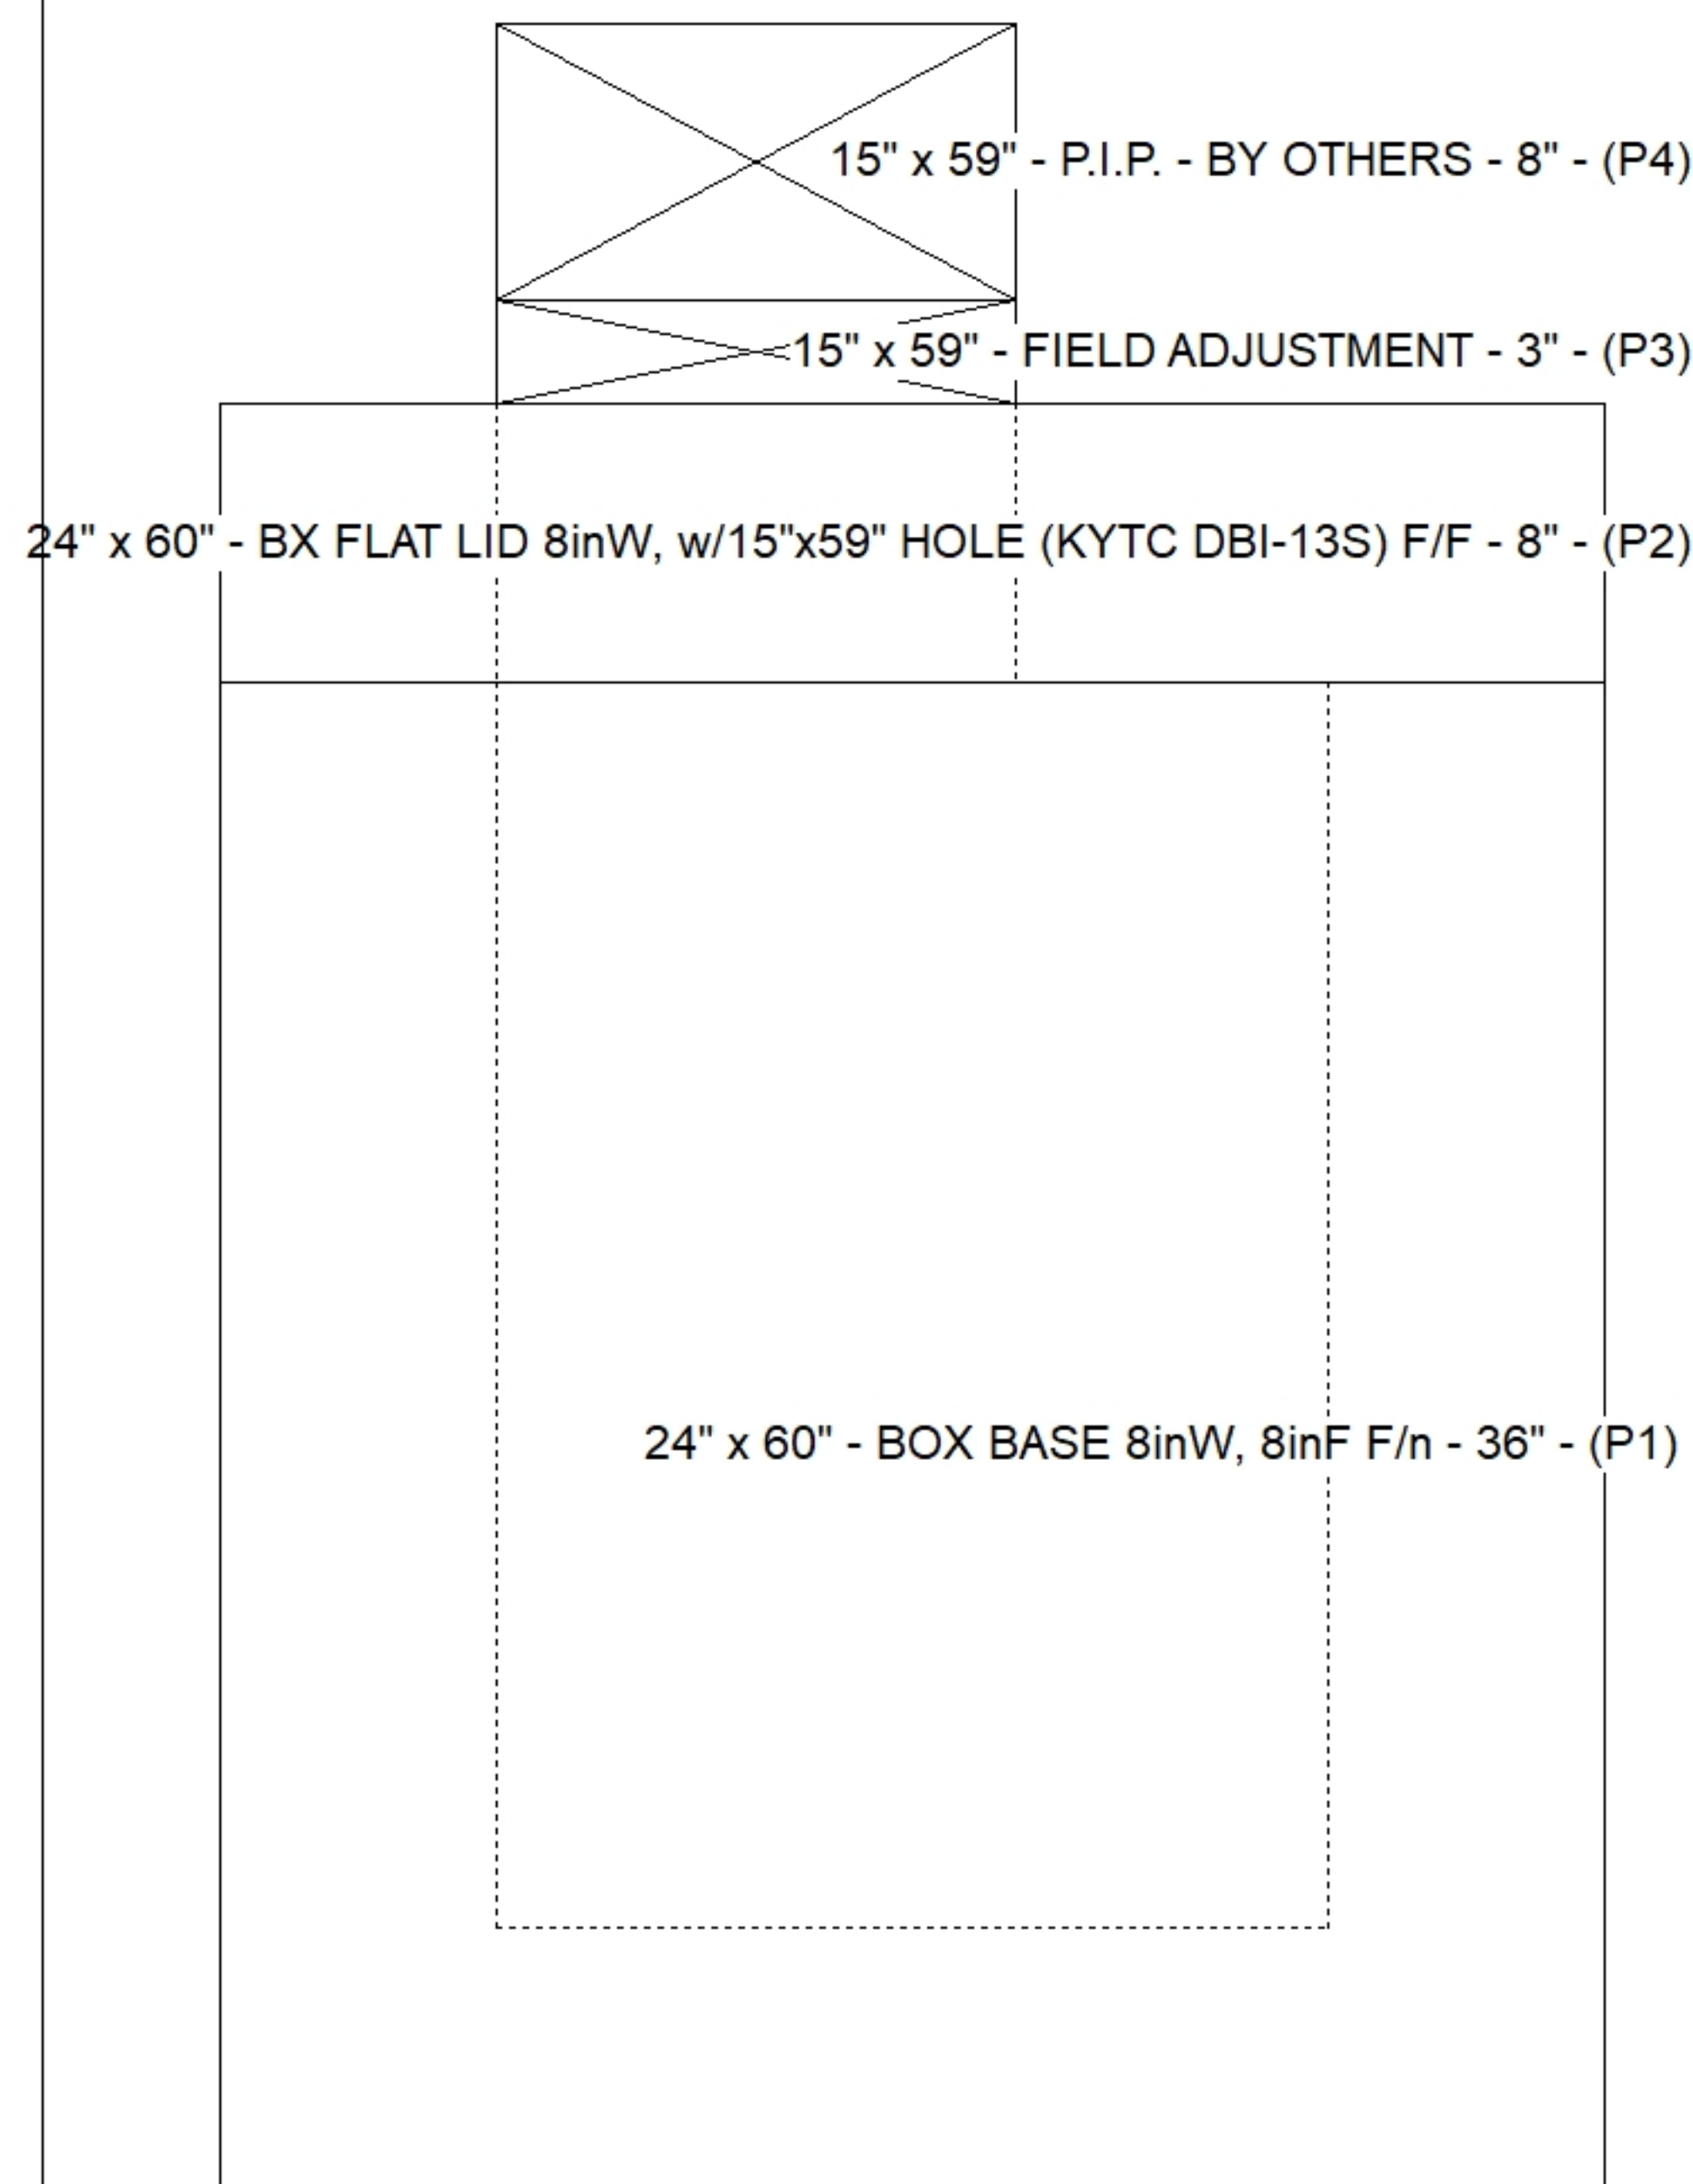

(P1)

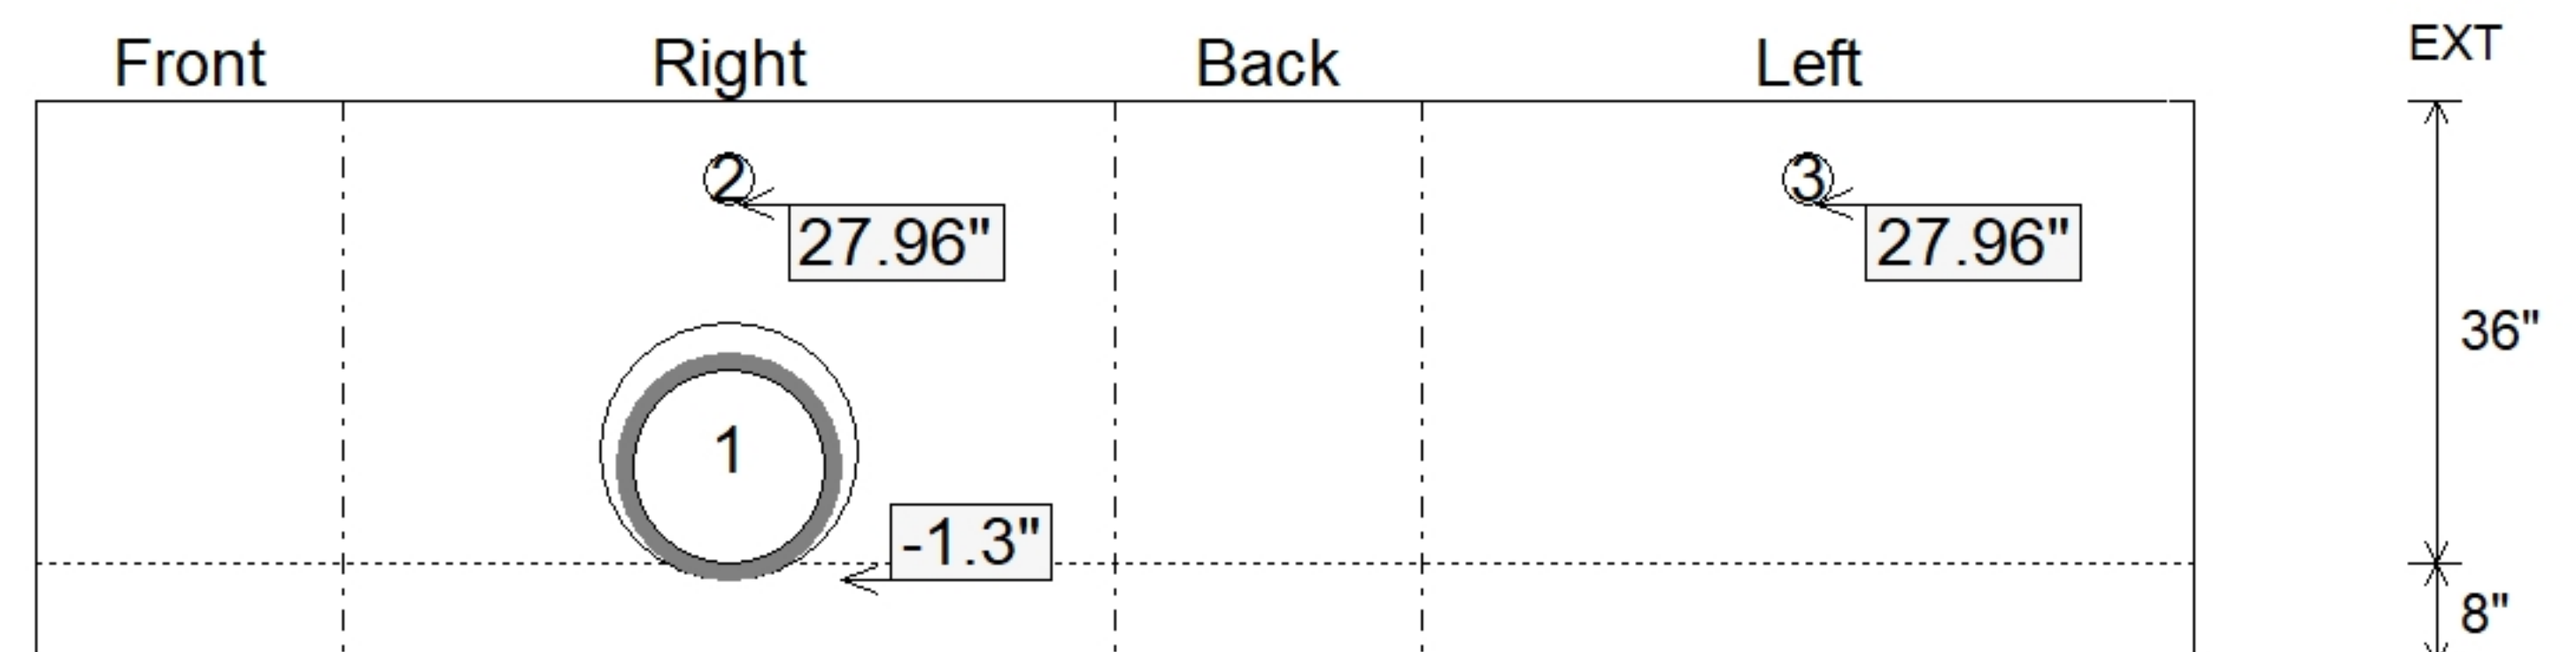

SUBMITTAL
APPROVED BY: