



Contractor: Scotty's Contracting & Stone, LLC


Plant: Beaver Dam

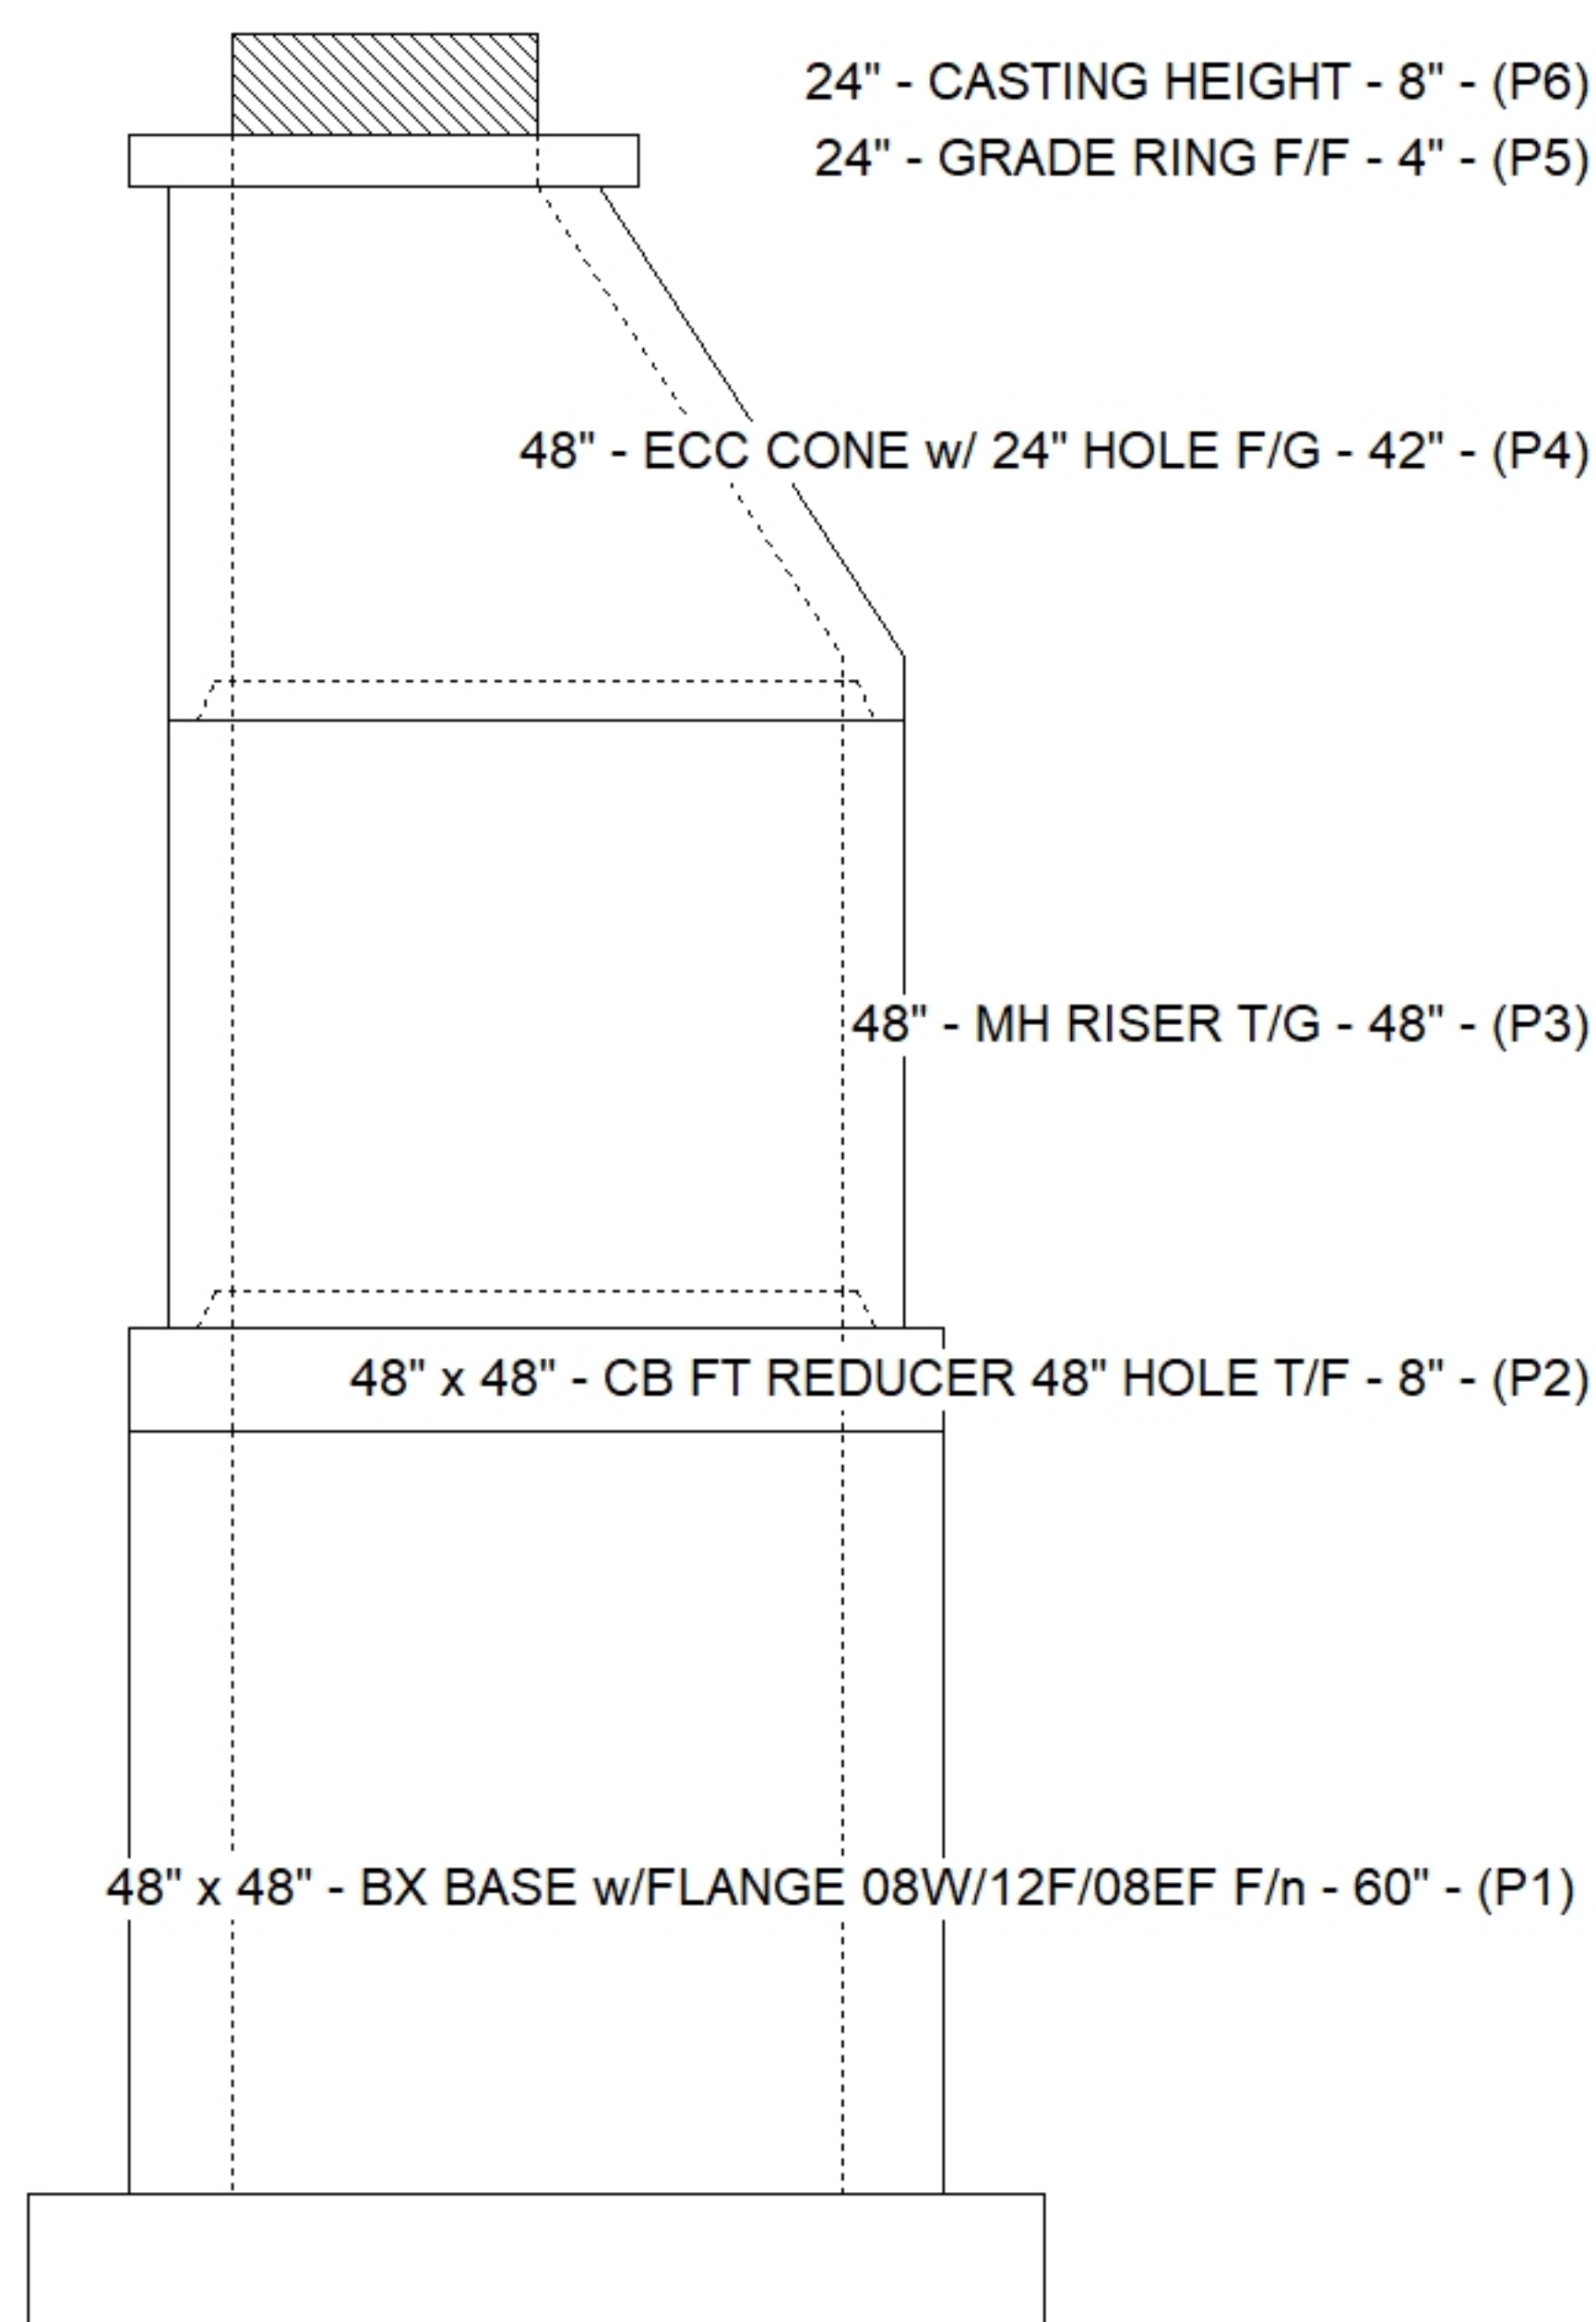

Slack: 1.84"

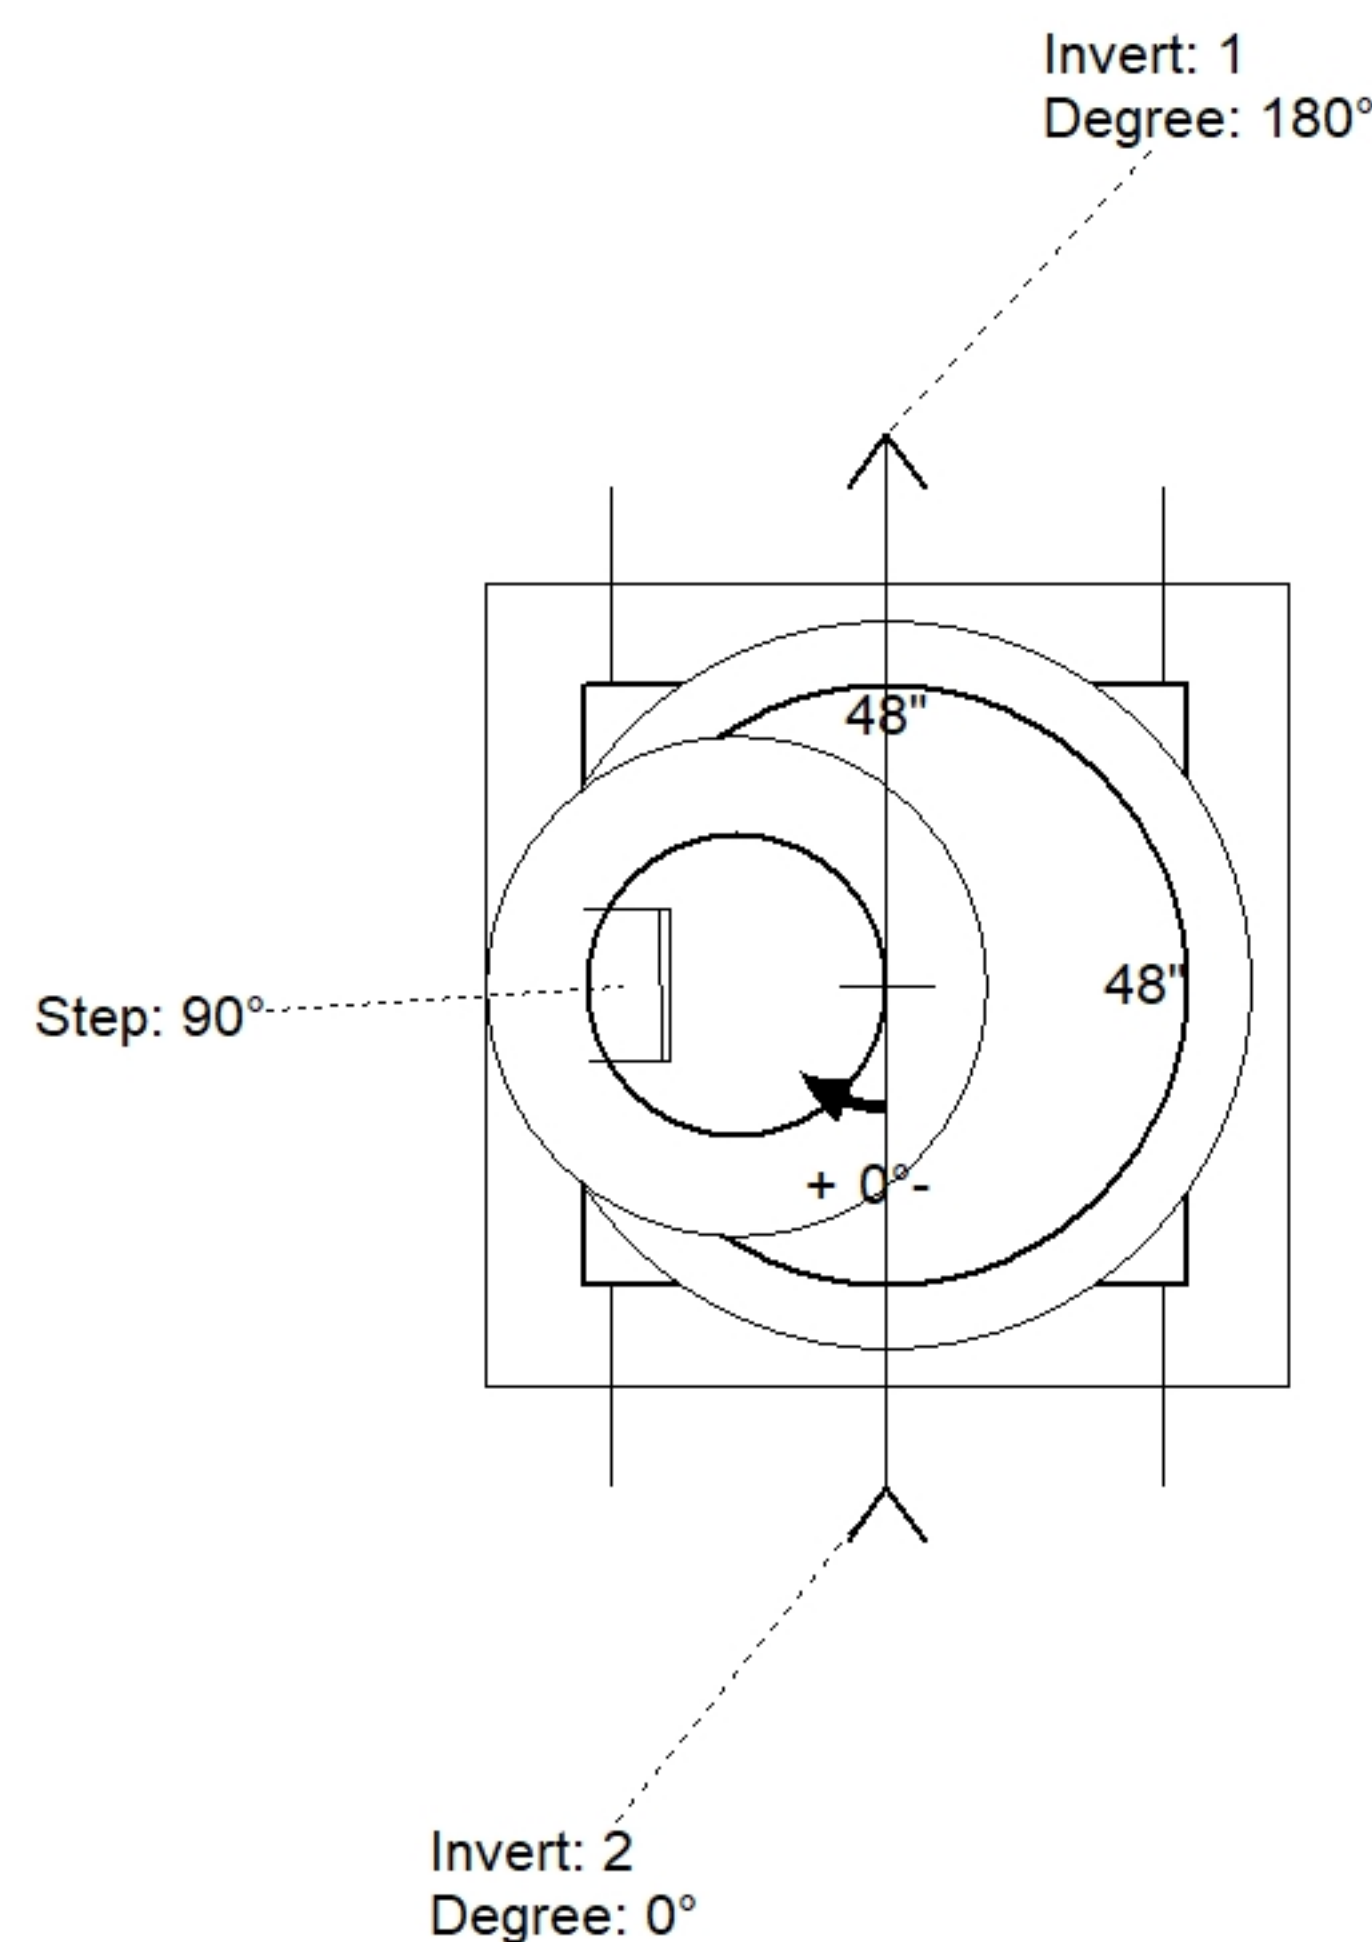

Position	Elev	Angle	Pipe	Pipe OD	Hole	Connector	Up (⌵)	Ref
Rim	546.75'							
Reducer	537.43'							
Invert 1	532.43'	180°	36" HDPE	41.7"	44"	Hole 44	-2.85"	P1
Invert 2	532.43'	0°	36" HDPE	41.7"	44"	Hole 44	-2.85"	P1
Invert 3								
Invert 4								
Invert 5								
Invert 6								
Invert 7								
Invert 8								

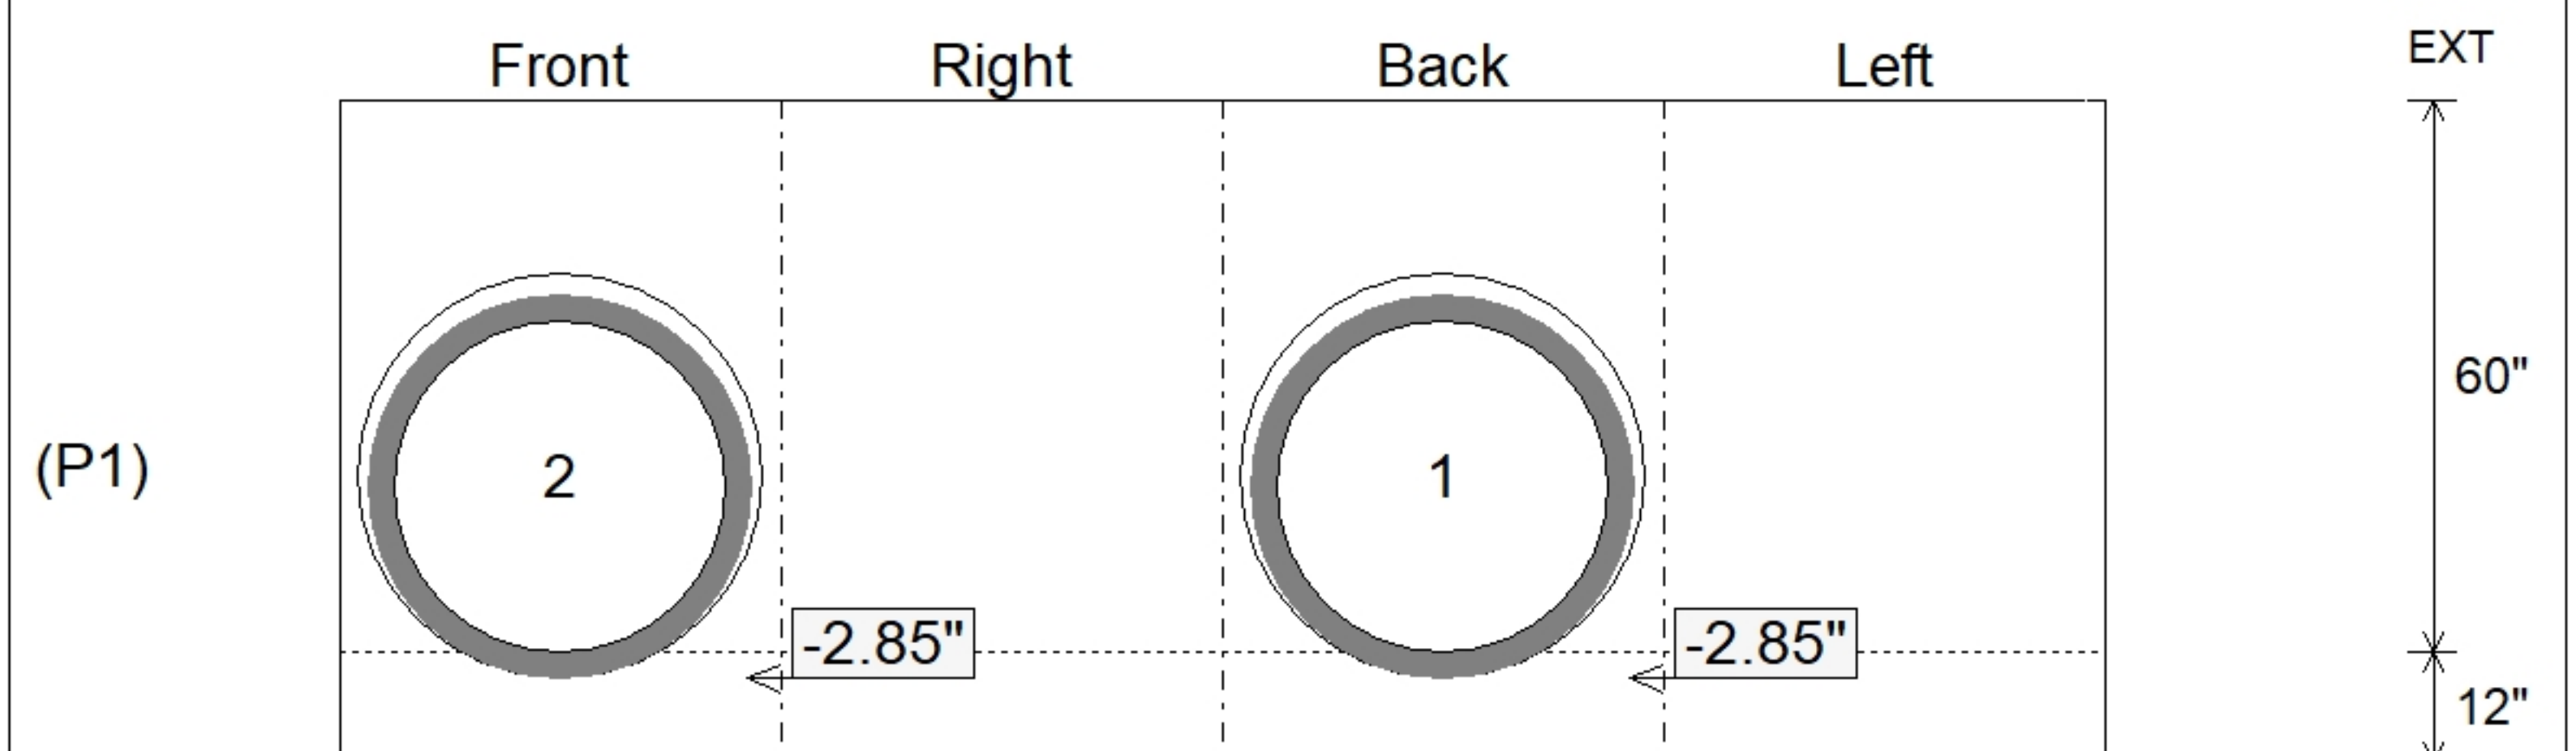

SUBMITTAL
APPROVED BY: