


Contractor: Scotty's Contracting & Stone, LLC

Plant: Beaver Dam



Slack: 3.32"

Position	Elev	Angle	Pipe	Pipe OD	Hole	Connector	Up ()	Ref
Rim	530.69'							
Reducer								
Invert 1	526.08'	120°	15" HDPE	17.6"	20"	Hole 20	-1.3"	P1
Invert 2	528.41'	90°	4" WEEP HOLE	4"	4"	Hole 4	27.96"	P1
Invert 3	528.41'	270°	4" WEEP HOLE	4"	4"	Hole 4	27.96"	P1
Invert 4								
Invert 5								
Invert 6								
Invert 7								
Invert 8								

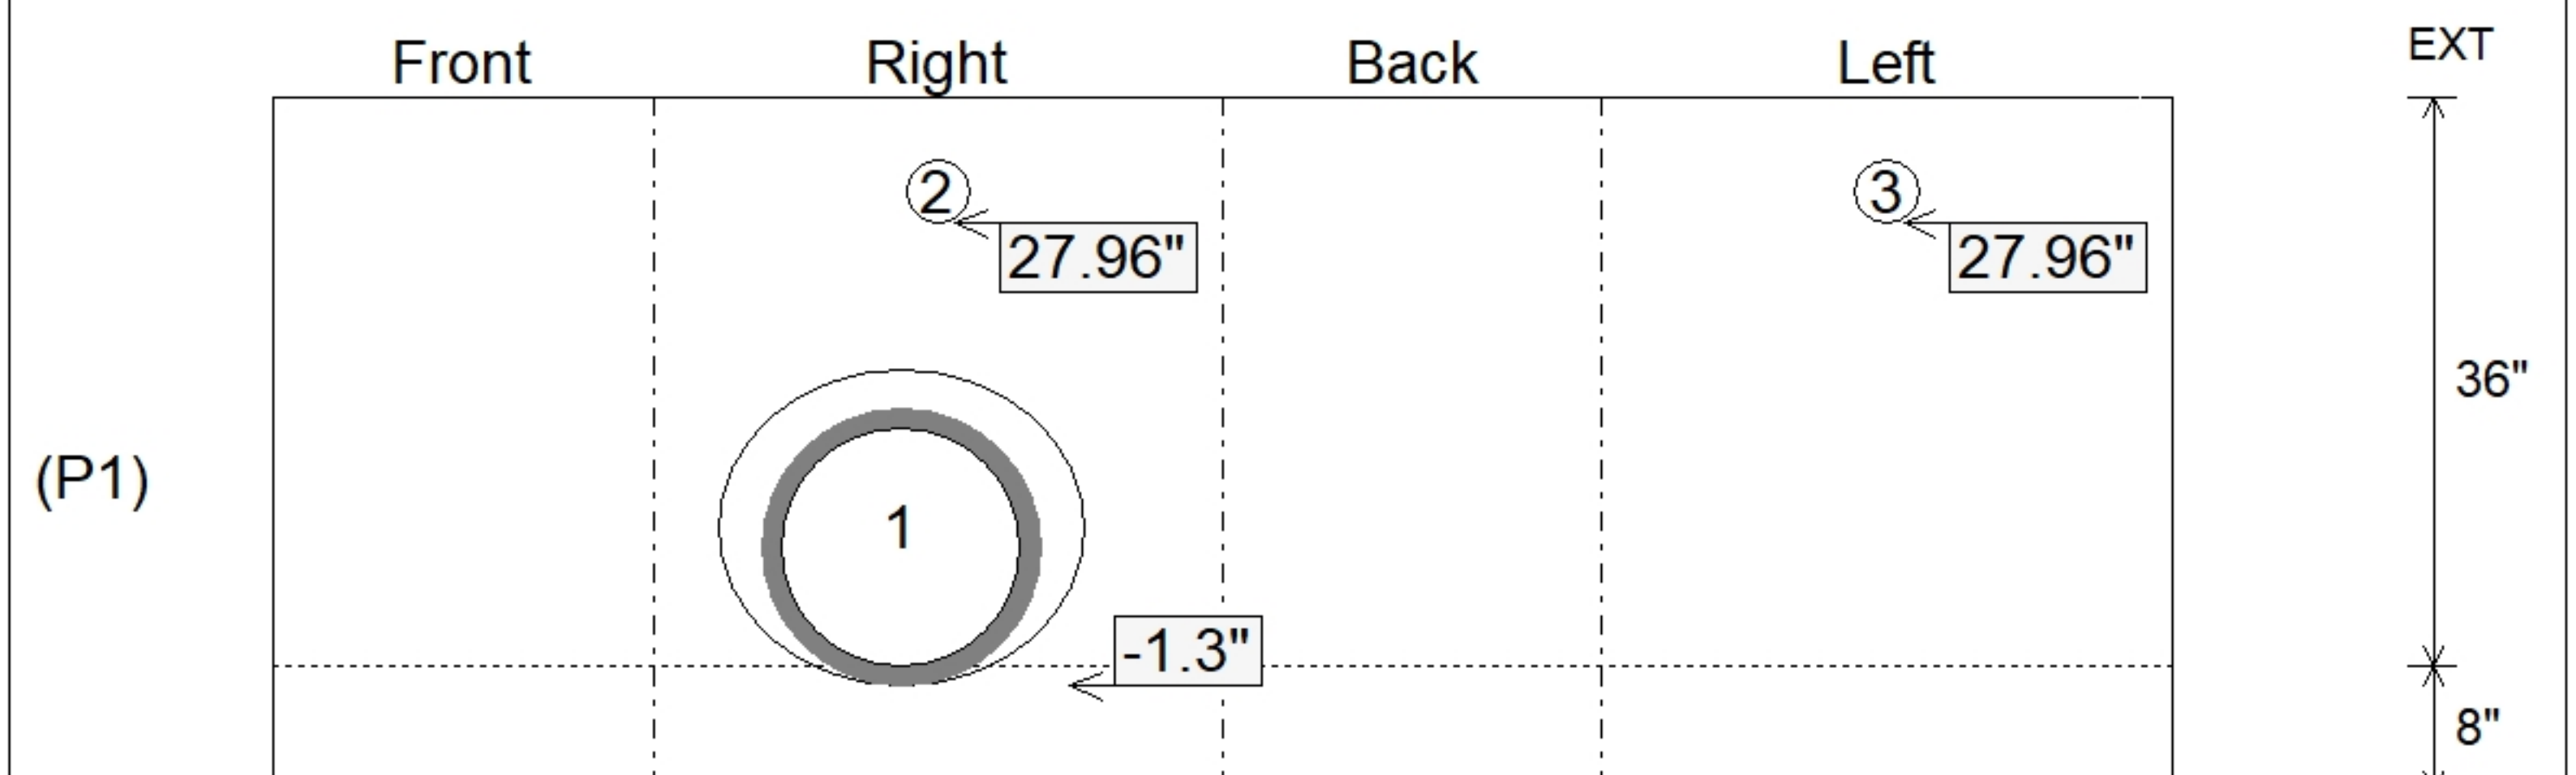

SUBMITTAL
APPROVED BY: