


Contractor: Scotty's Contracting & Stone, LLC

Plant: Beaver Dam




Slack: 0"

Structure Total:	18855 lb
------------------	----------

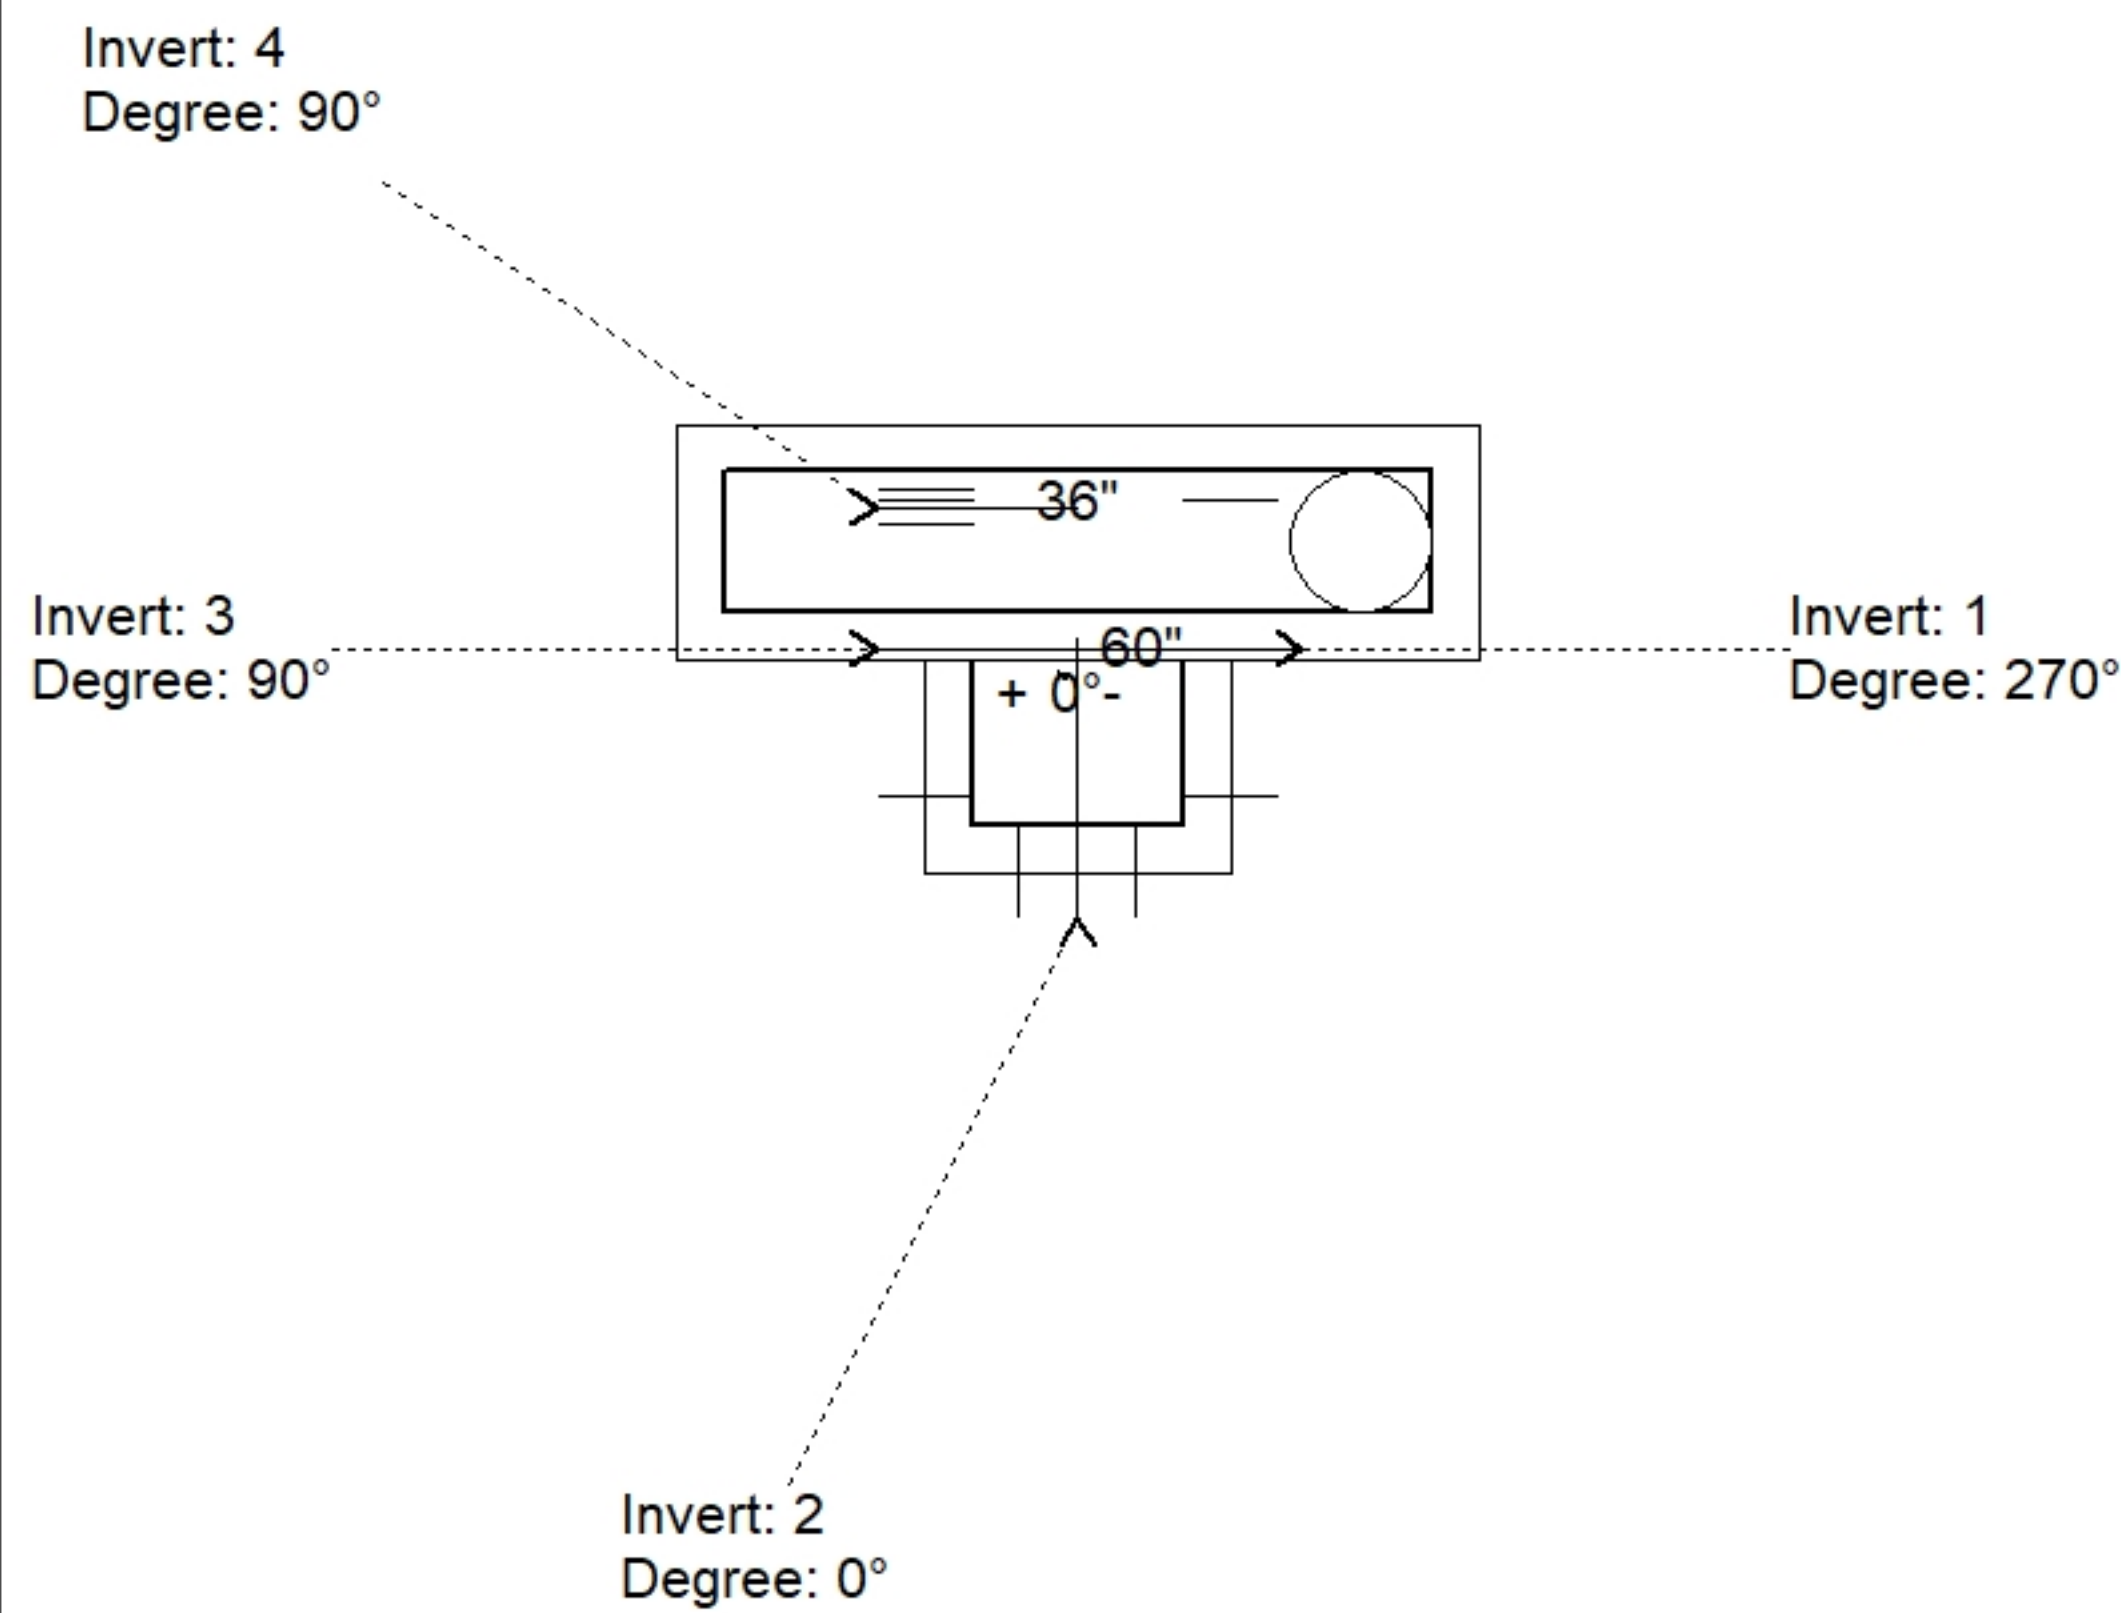

Position	Elev	Angle	Pipe	Pipe OD	Hole	Connector	Up (⌵)	Ref
Rim	527.25'							
Reducer	524.25'							
Invert 1	519.75'	270°	42" HDPE	47.7"	50"	Hole 50	-3.15"	P1
Invert 2	521'	0°	15" HDPE	17.6"	20"	Hole 20	13.7"	P1
Invert 3	519.75'	90°	42" HDPE	47.7"	50"	Hole 50	-3.15"	P1
Invert 4	523.25'	90°	4" HDPE (perf pipe)	4.8"	6"	Hole 6	41.6"	P1
Invert 5								
Invert 6								
Invert 7								
Invert 8								

(P1)

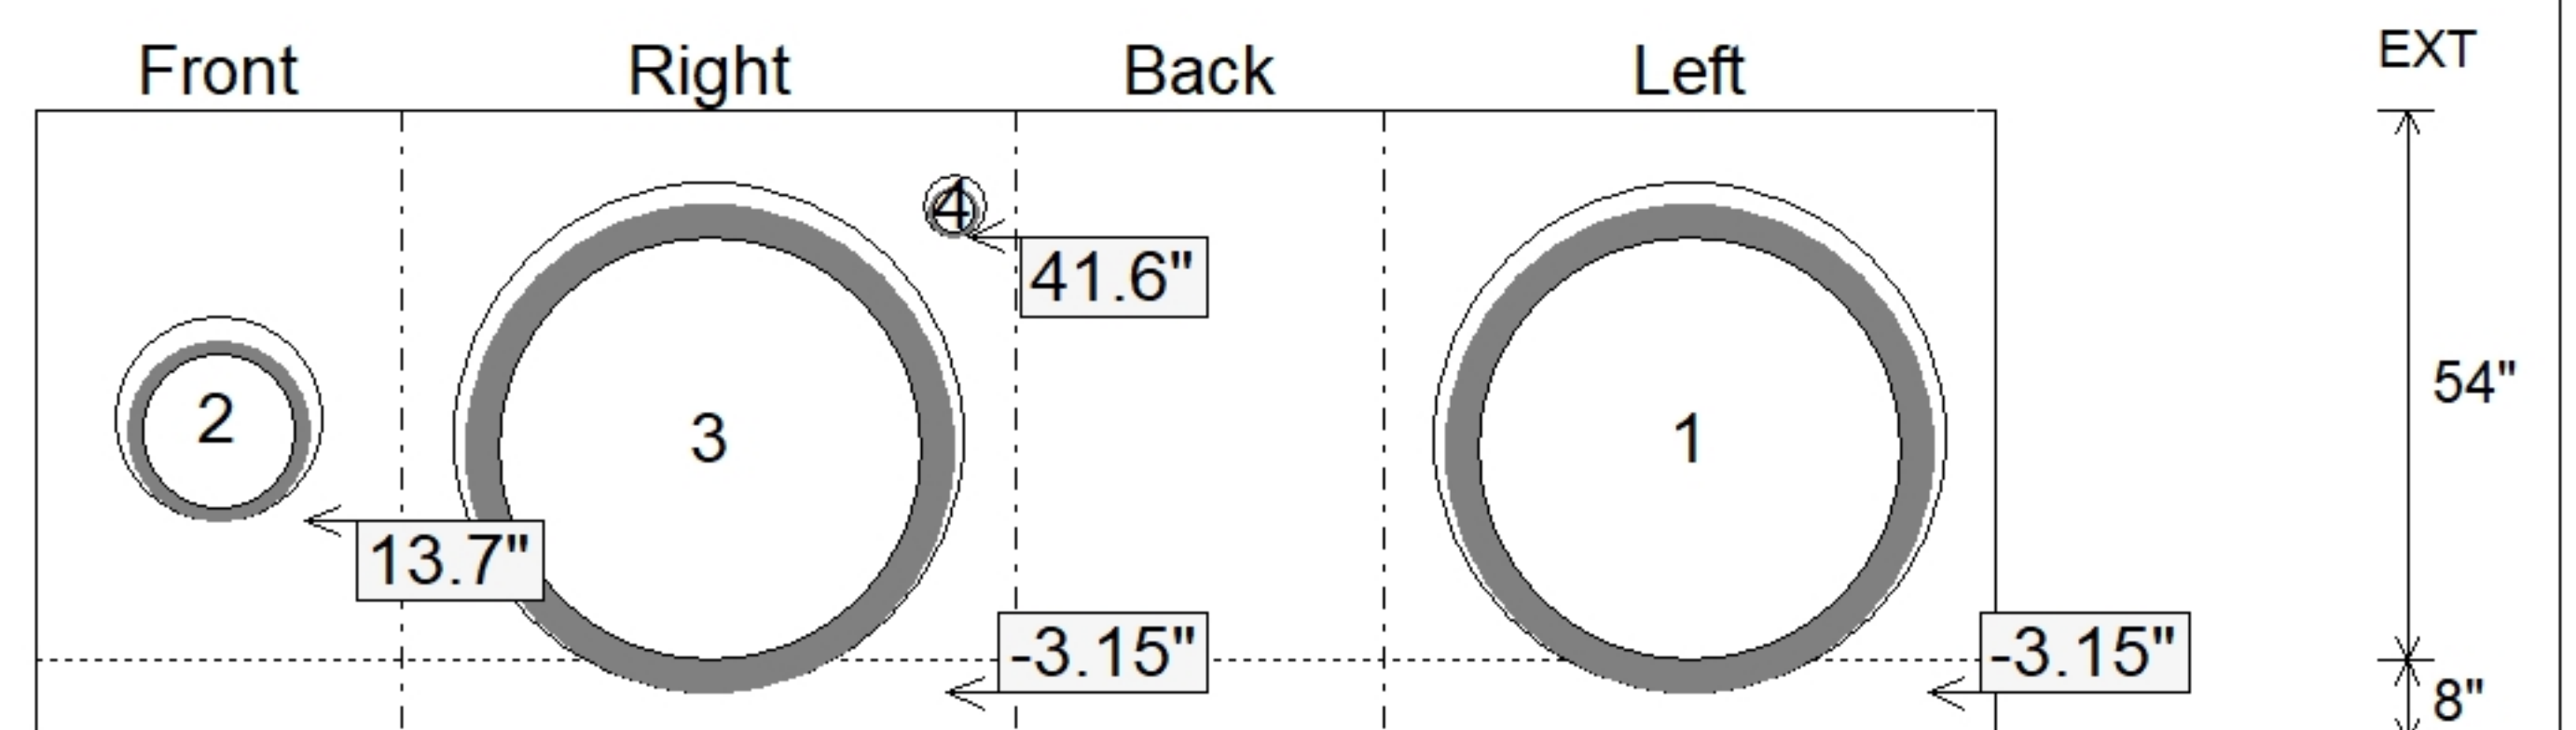

SUBMITTAL
APPROVED BY: