


Contractor: Scotty's Contracting & Stone, LLC

Plant: Beaver Dam




Slack: 0.32"

Structure Total:	12242 lb
------------------	----------

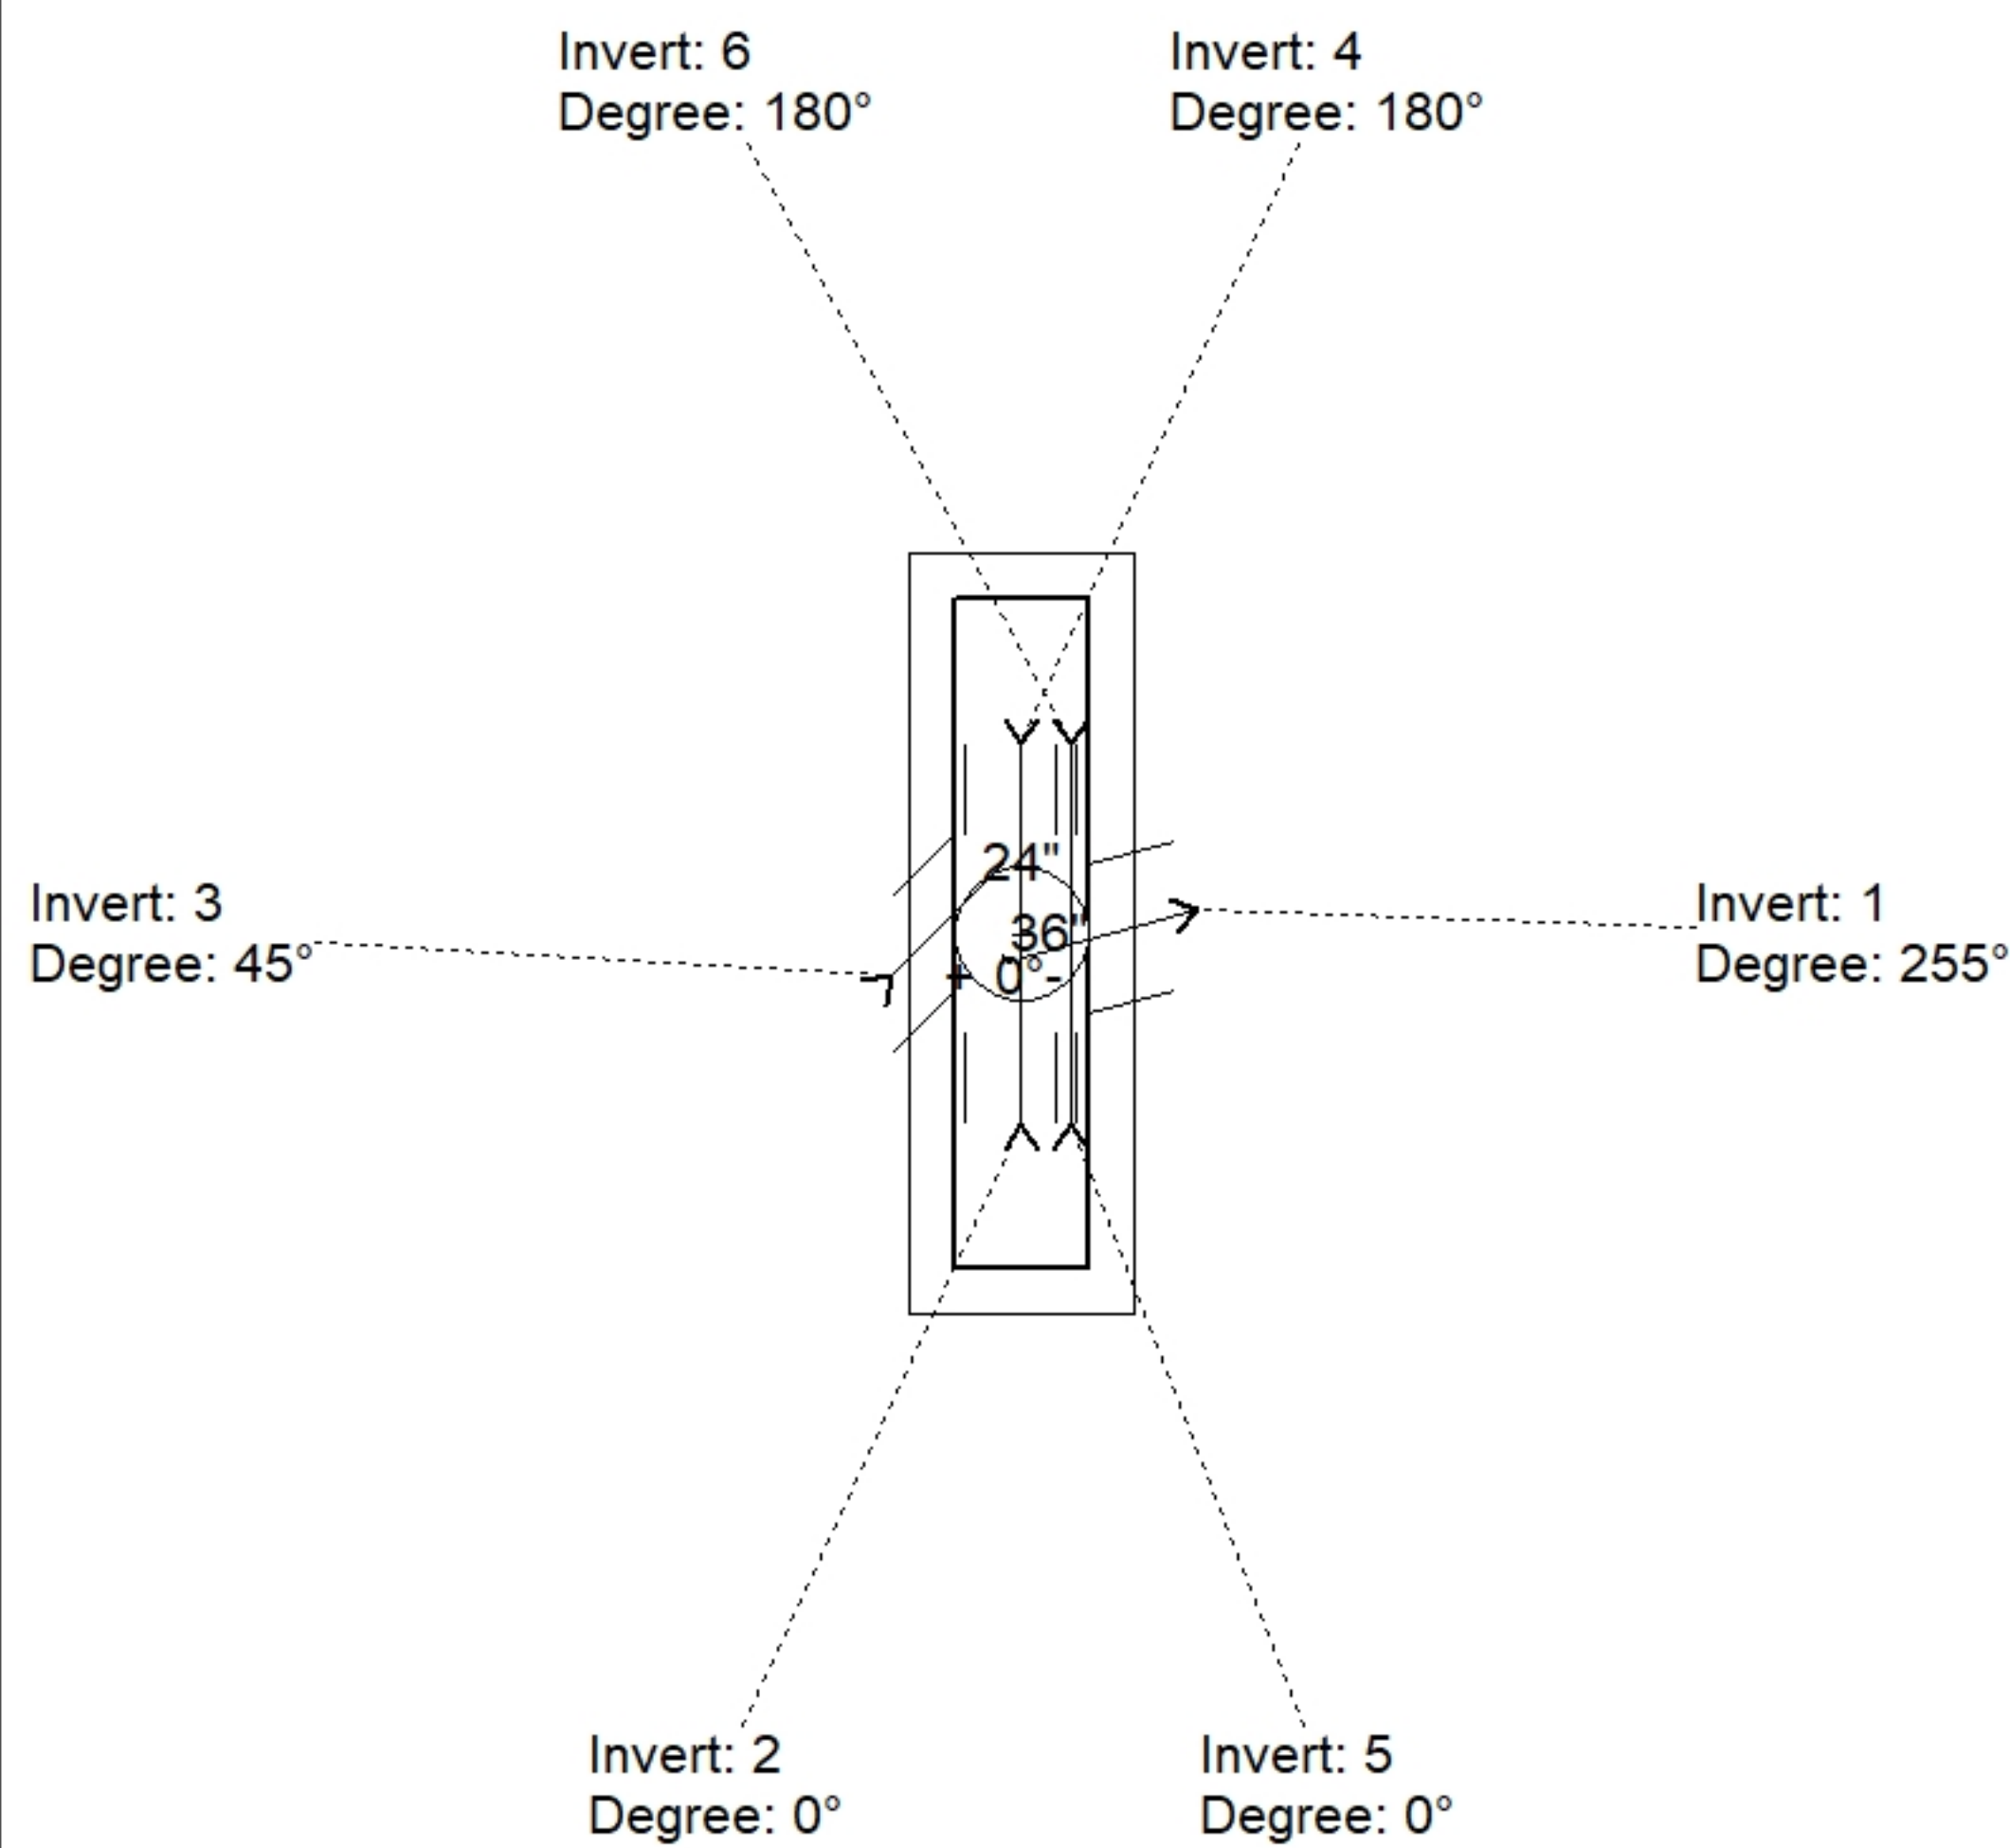

Position	Elev	Angle	Pipe	Pipe OD	Hole	Connector	Up (⌵)	Ref
Rim	527.15'							
Reducer								
Invert 1	522.04'	255°	18" RCP B WALL	23"	26"	Hole 26	-2.5"	P1
Invert 2	522.29'	0°	15" HDPE	17.6"	20"	Hole 20	1.7"	P1
Invert 3	522.29'	45°	15" HDPE	17.6"	20"	Hole 20	1.7"	P1
Invert 4	522.26'	180°	15" HDPE	17.6"	20"	Hole 20	1.34"	P1
Invert 5	523.75'	0°	4" HDPE (perf pipe)	4.8"	6"	Hole 6	20.12"	P1
Invert 6	523.75'	180°	4" HDPE (perf pipe)	4.8"	6"	Hole 6	20.12"	P1
Invert 7								
Invert 8								

(P1)

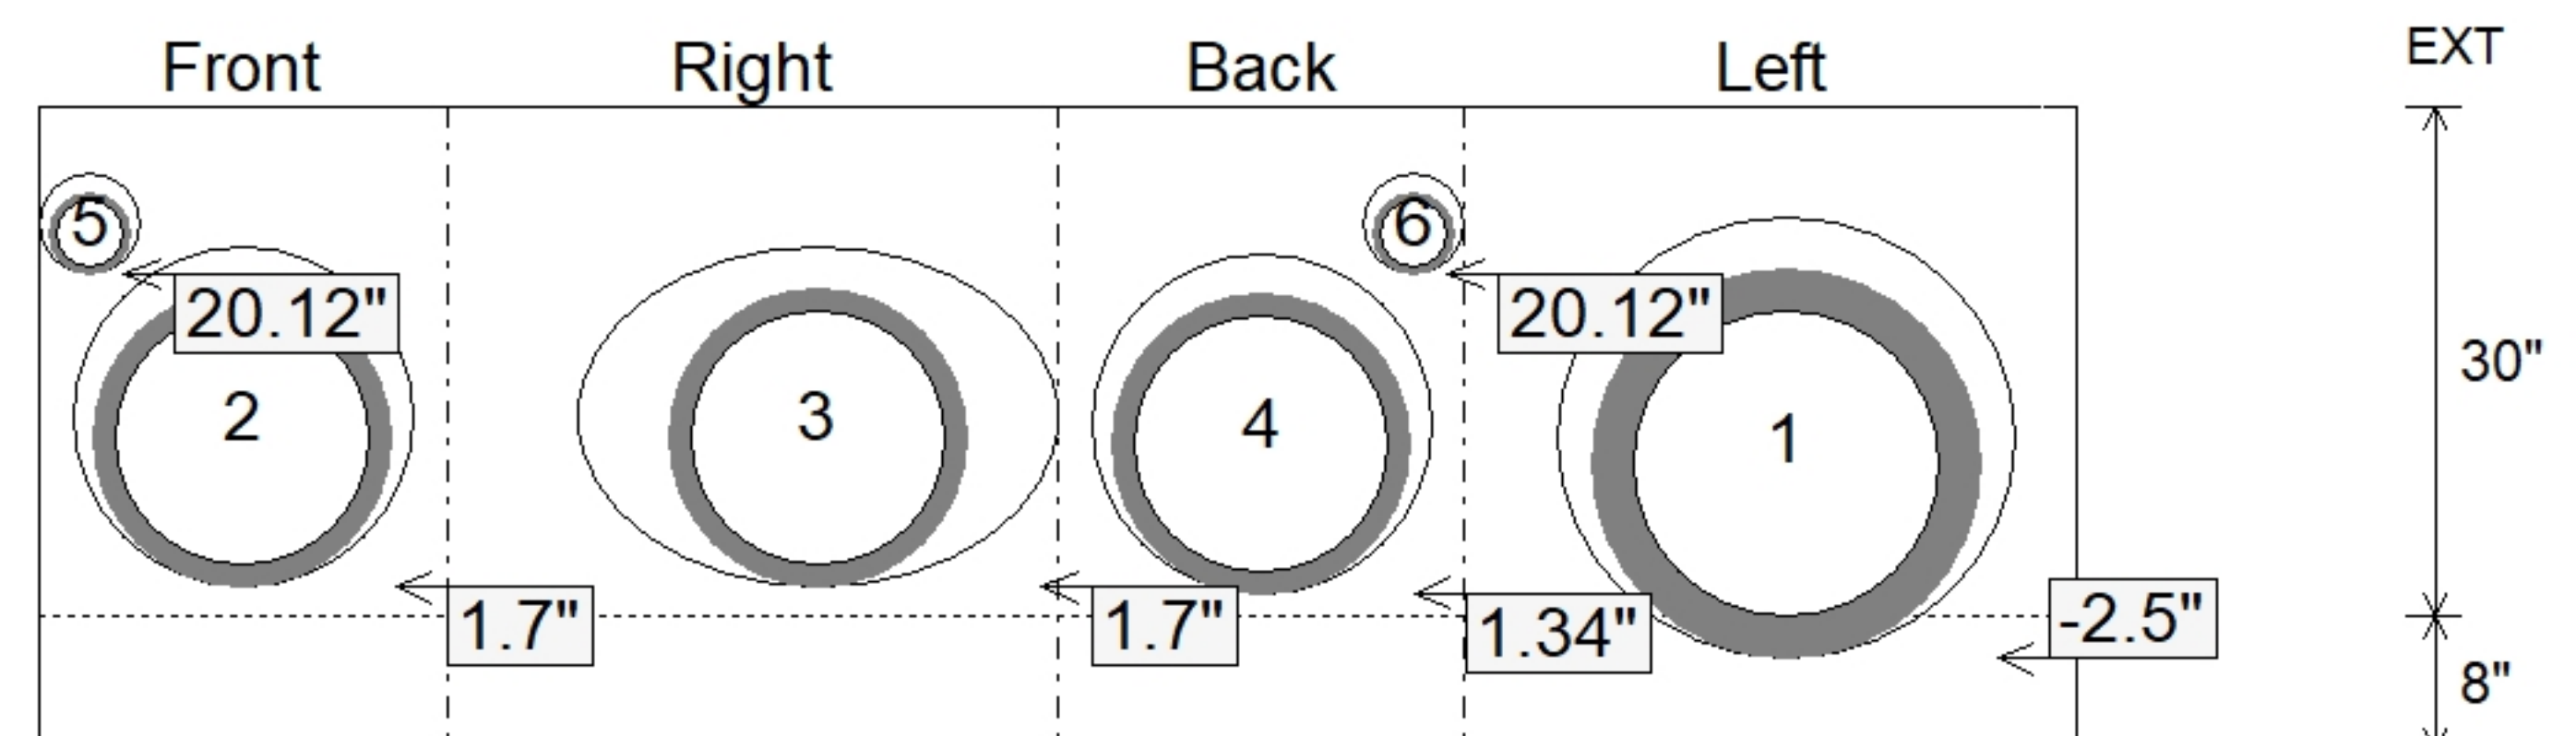

SUBMITTAL
APPROVED BY: