


Contractor: Scotty's Contracting & Stone, LLC

Plant: Beaver Dam




Slack: 0.3"


Structure Total: 12751 lb

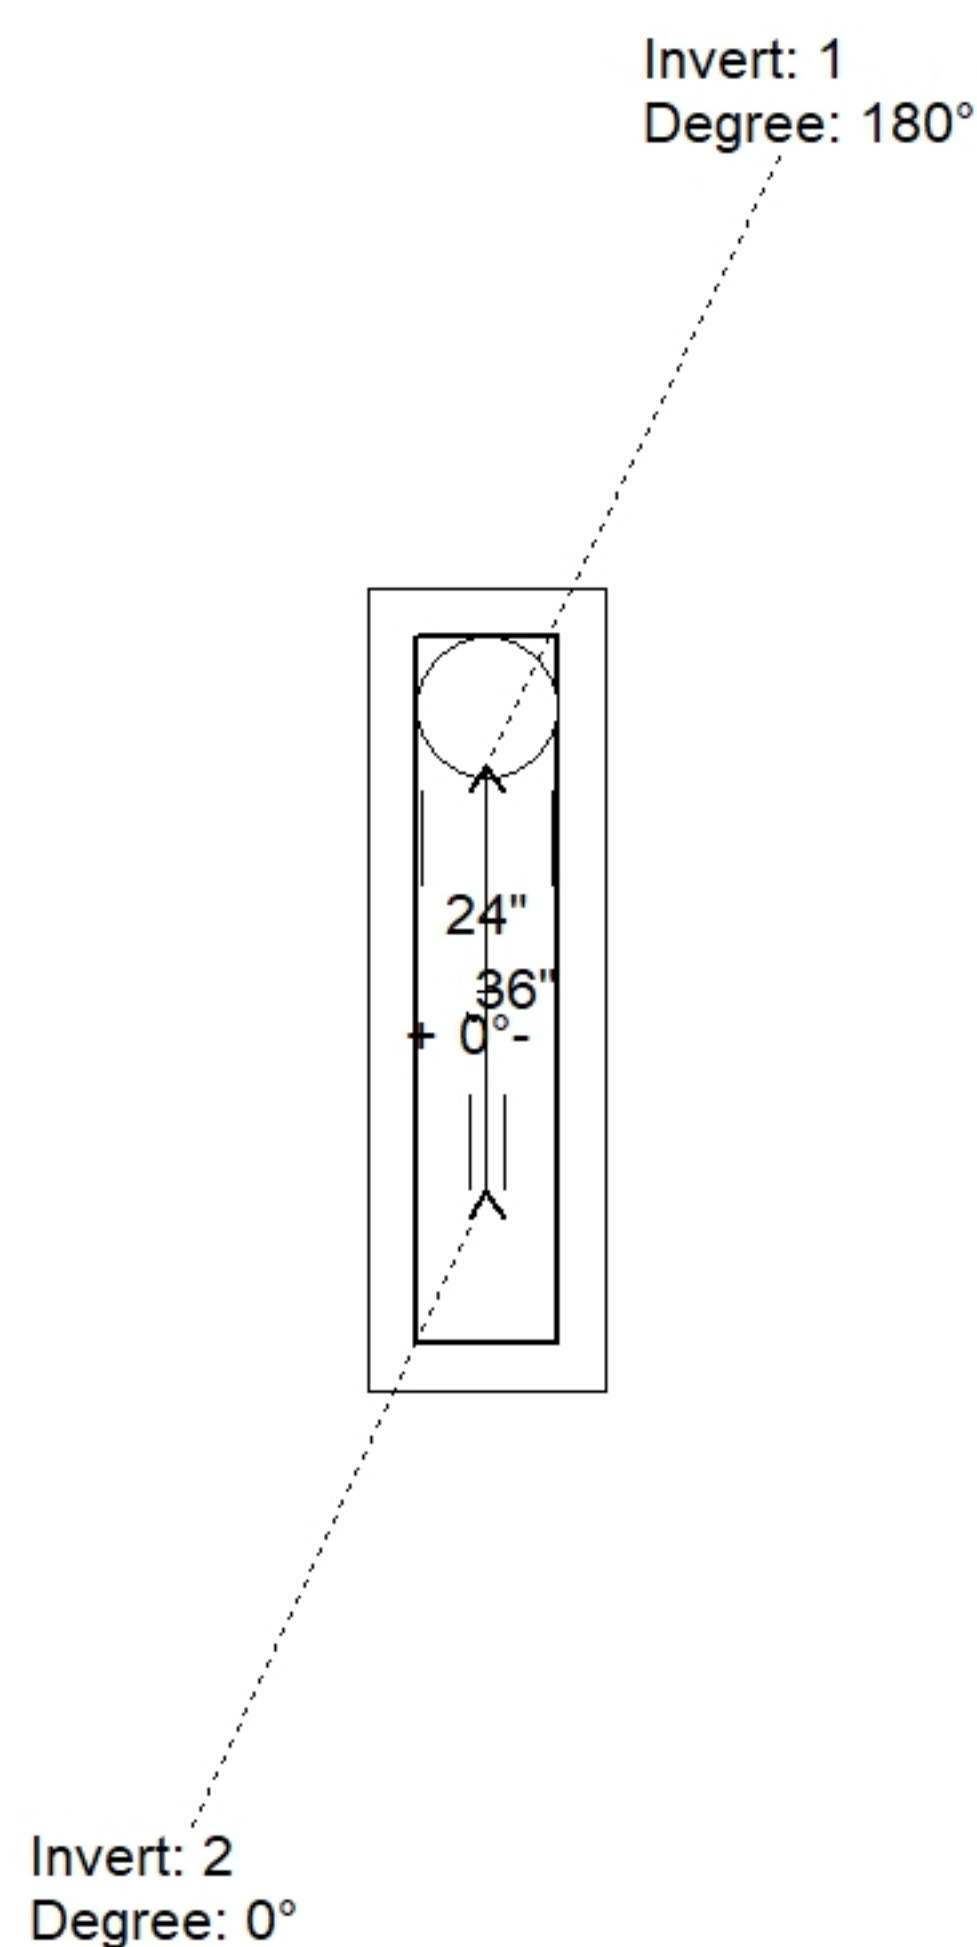

Position	Elev	Angle	Pipe	Pipe OD	Hole	Connector	Up (')	Ref
Rim	527'							
Reducer								
Invert 1	522.1'	180°	15" RCP B WALL	19.5"	22"	Hole 22	-2.25"	P1
Invert 2	523.33'	0°	4" HDPE (perf pipe)	4.8"	6"	Hole 6	14.36"	P1
Invert 3								
Invert 4								
Invert 5								
Invert 6								
Invert 7								
Invert 8								

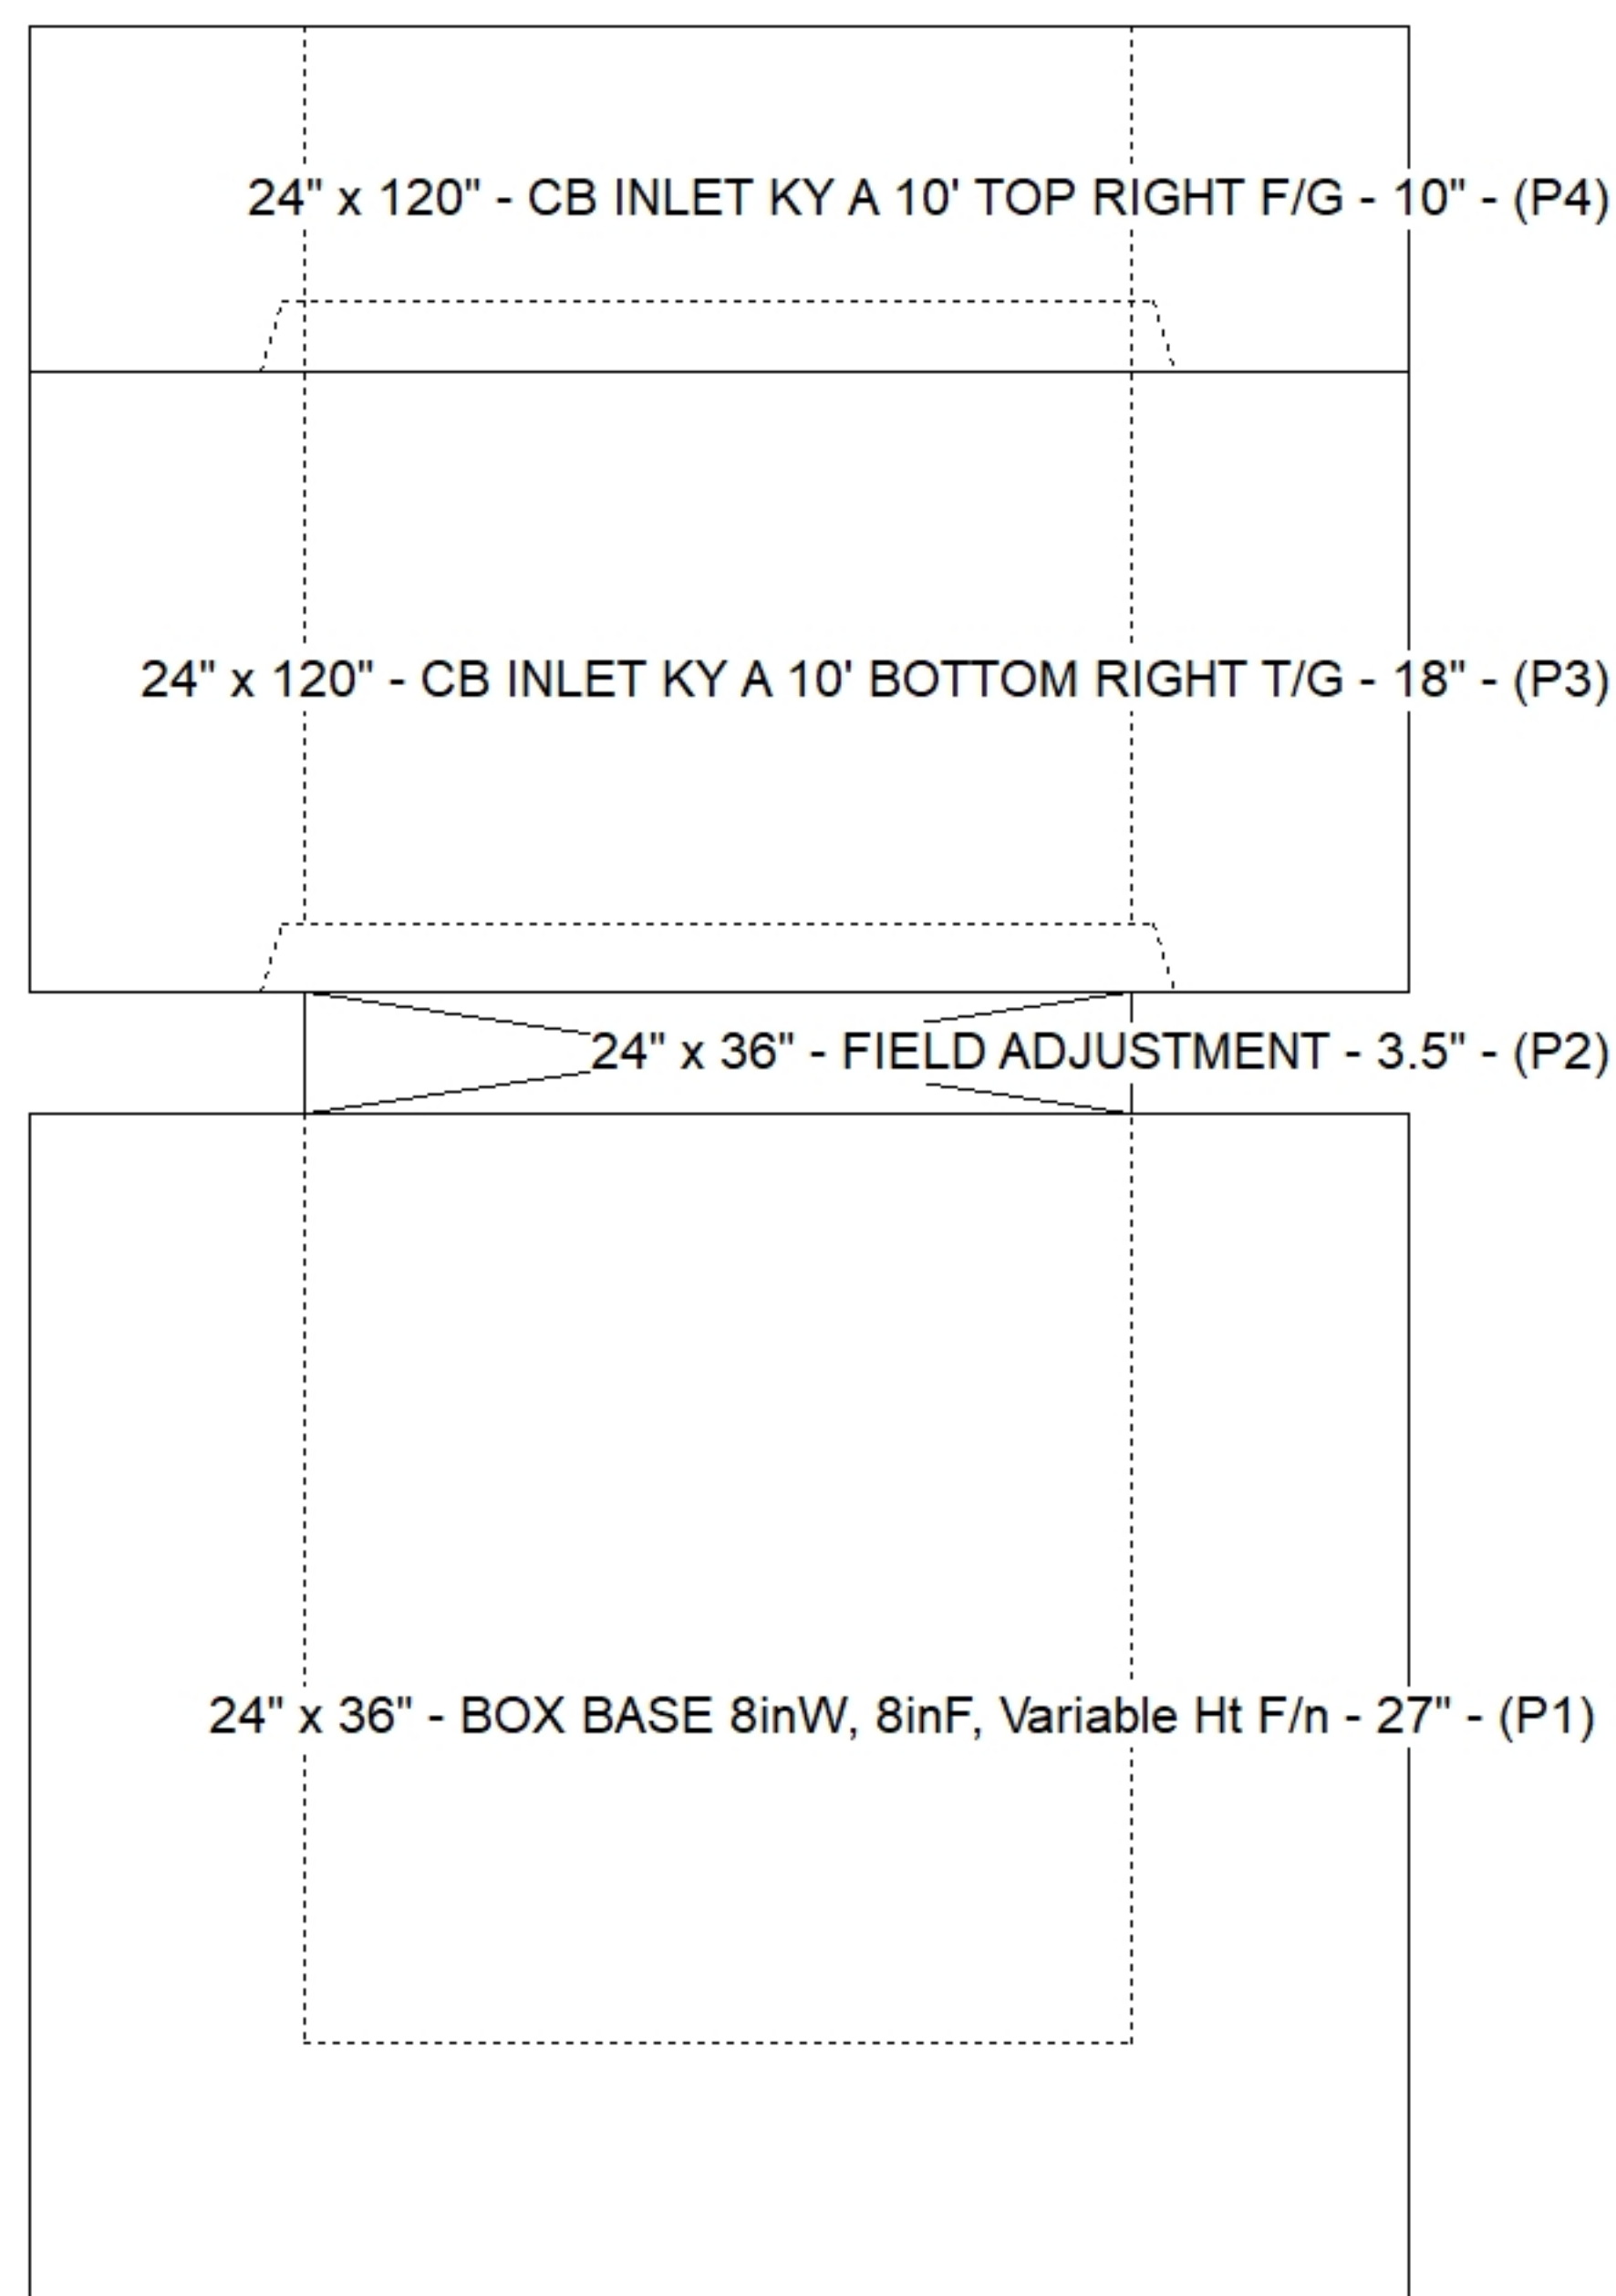

Default - Interior Dimensions

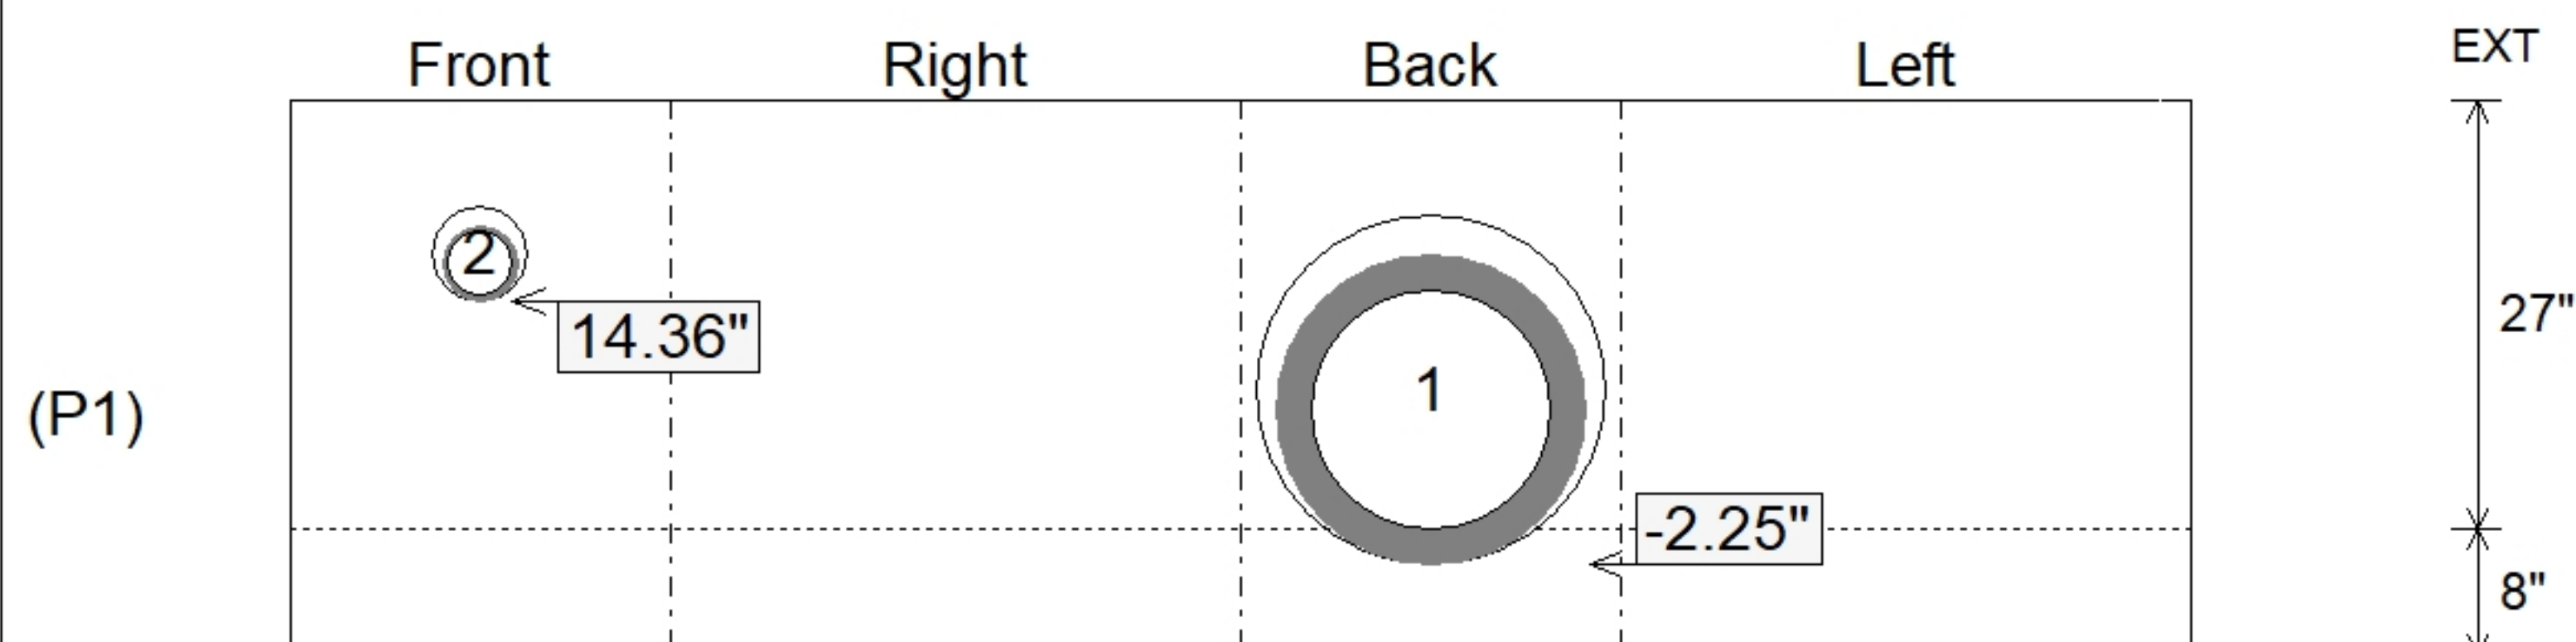

SUBMITTAL
APPROVED BY: