

Plant: Beaver Dam

8/3/2026 4:21:19 PM

P1 BX24300808VF

P3) 24" x 30" - CASTING HEIGHT - 3.75"
P2) 24" x 30" - BOX RISER 8inW F/G - 18"
P1) 24" x 30" - BOX BASE 8inW, 8inF, Variable Ht T/n - 45"
1) CASTING - HOE KY-460-11 F/G (DBI 11)
2) 24" x 30" - Conseal CS-102 1.00"
2) Hole - 30

Structure Notes: .

****KYTC STATE PROJECT****

1. KYTC DBI TYPE 11 / ASTM C-913 SPEC'S.
2. CONCRETE = 4,000 PSI AT 28 DAYS.
3. CASTING BY ICAST (HOE KY-460-11 F/G).

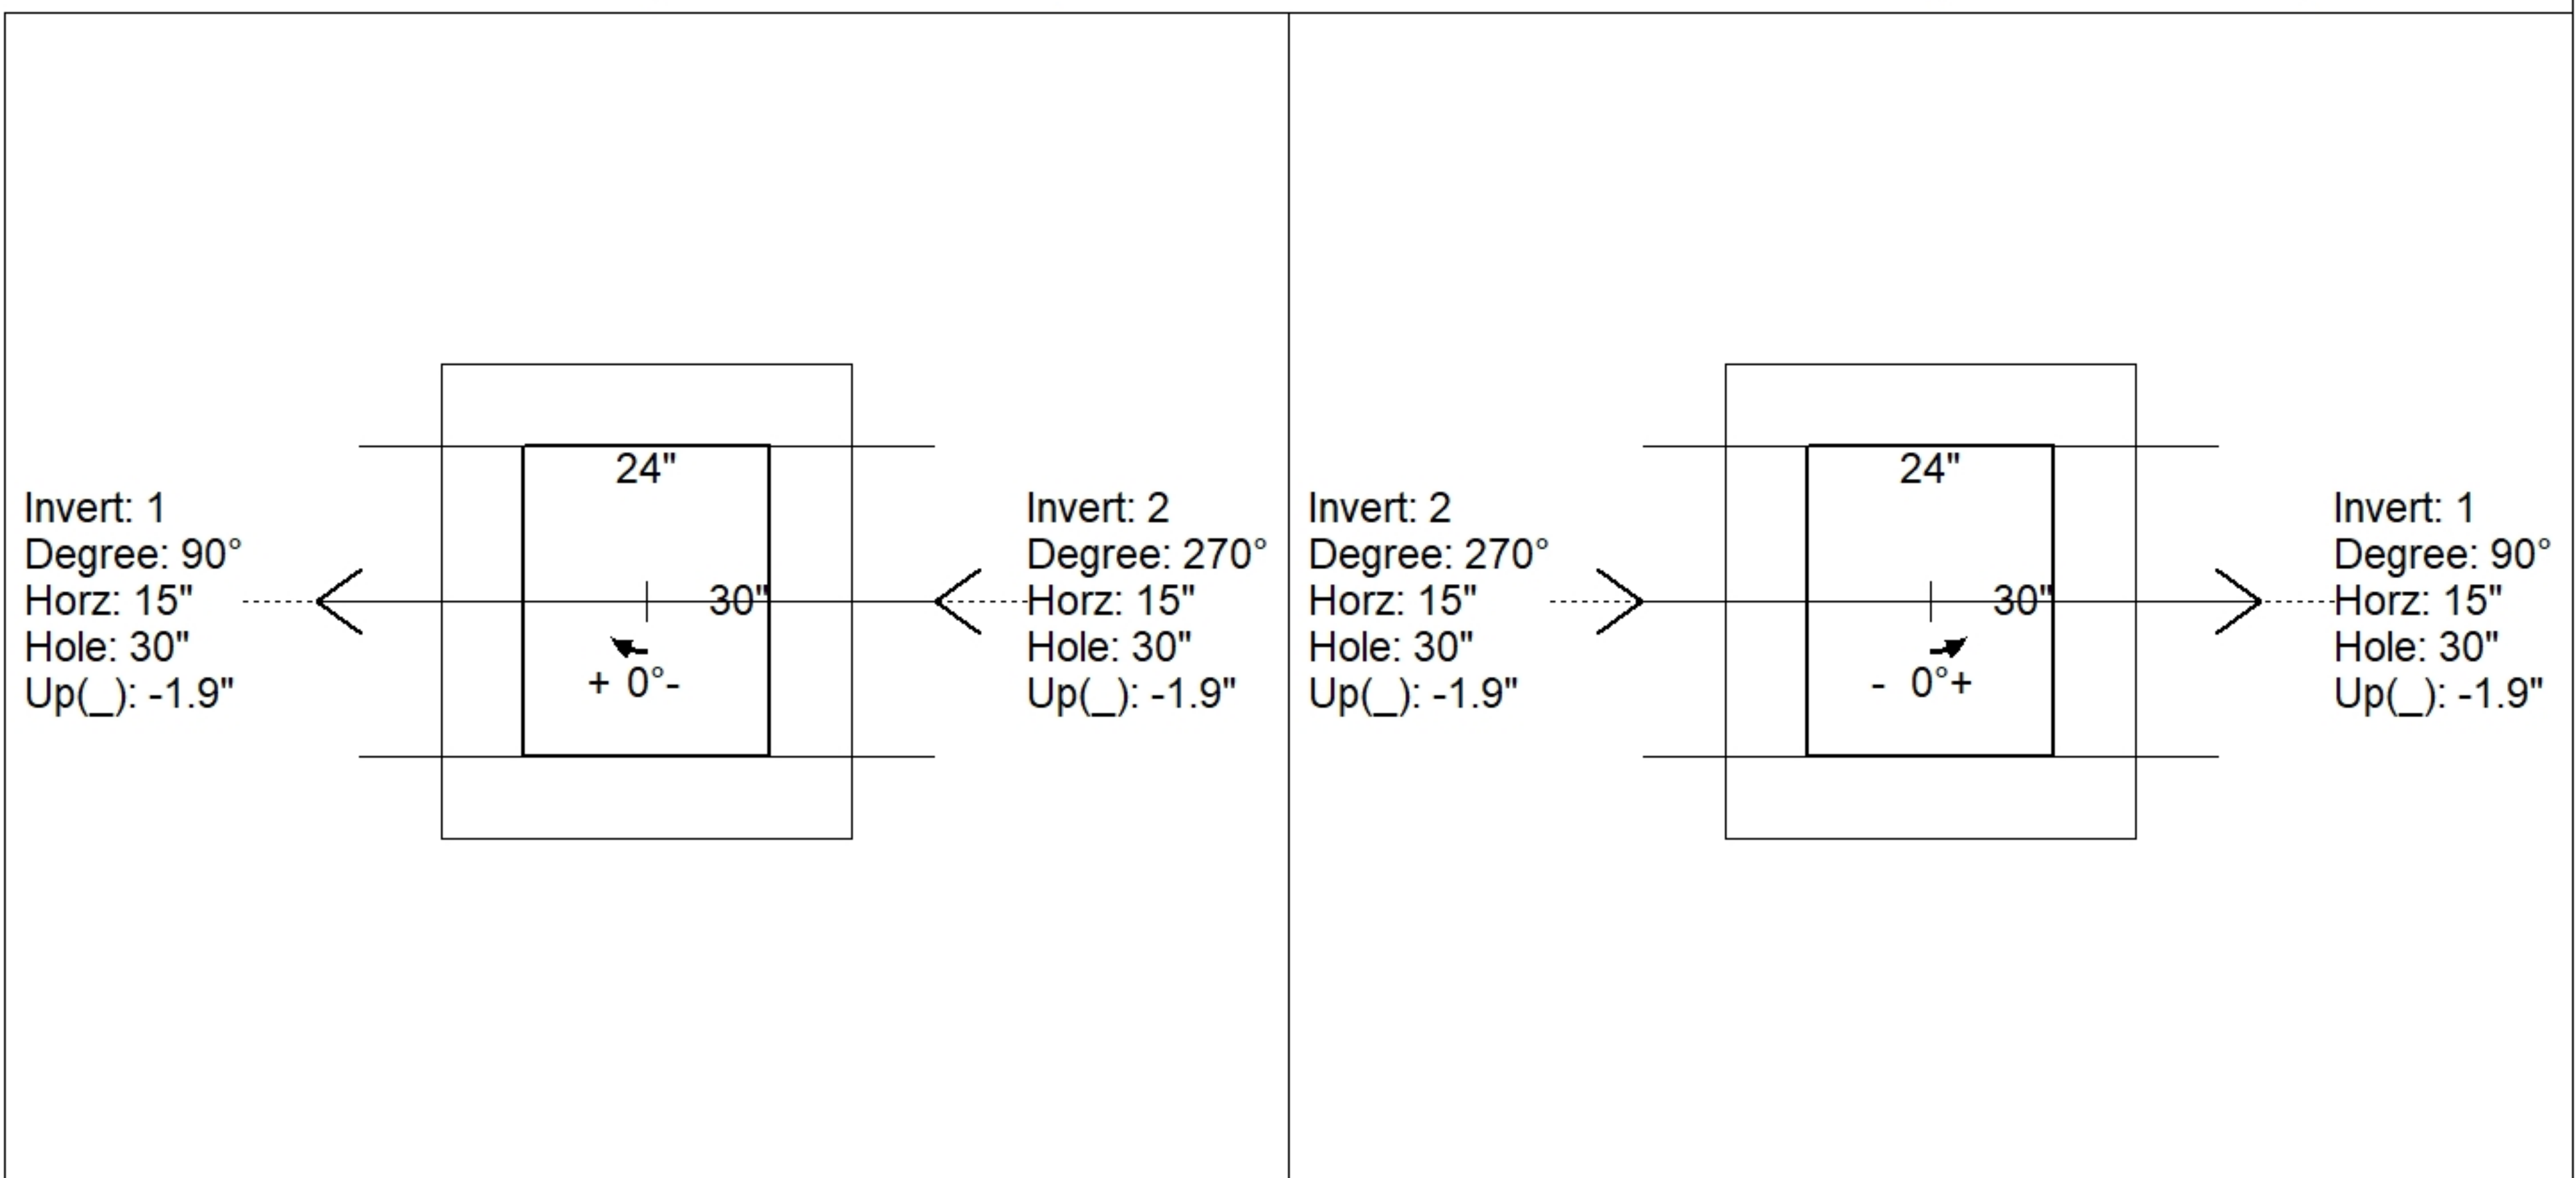
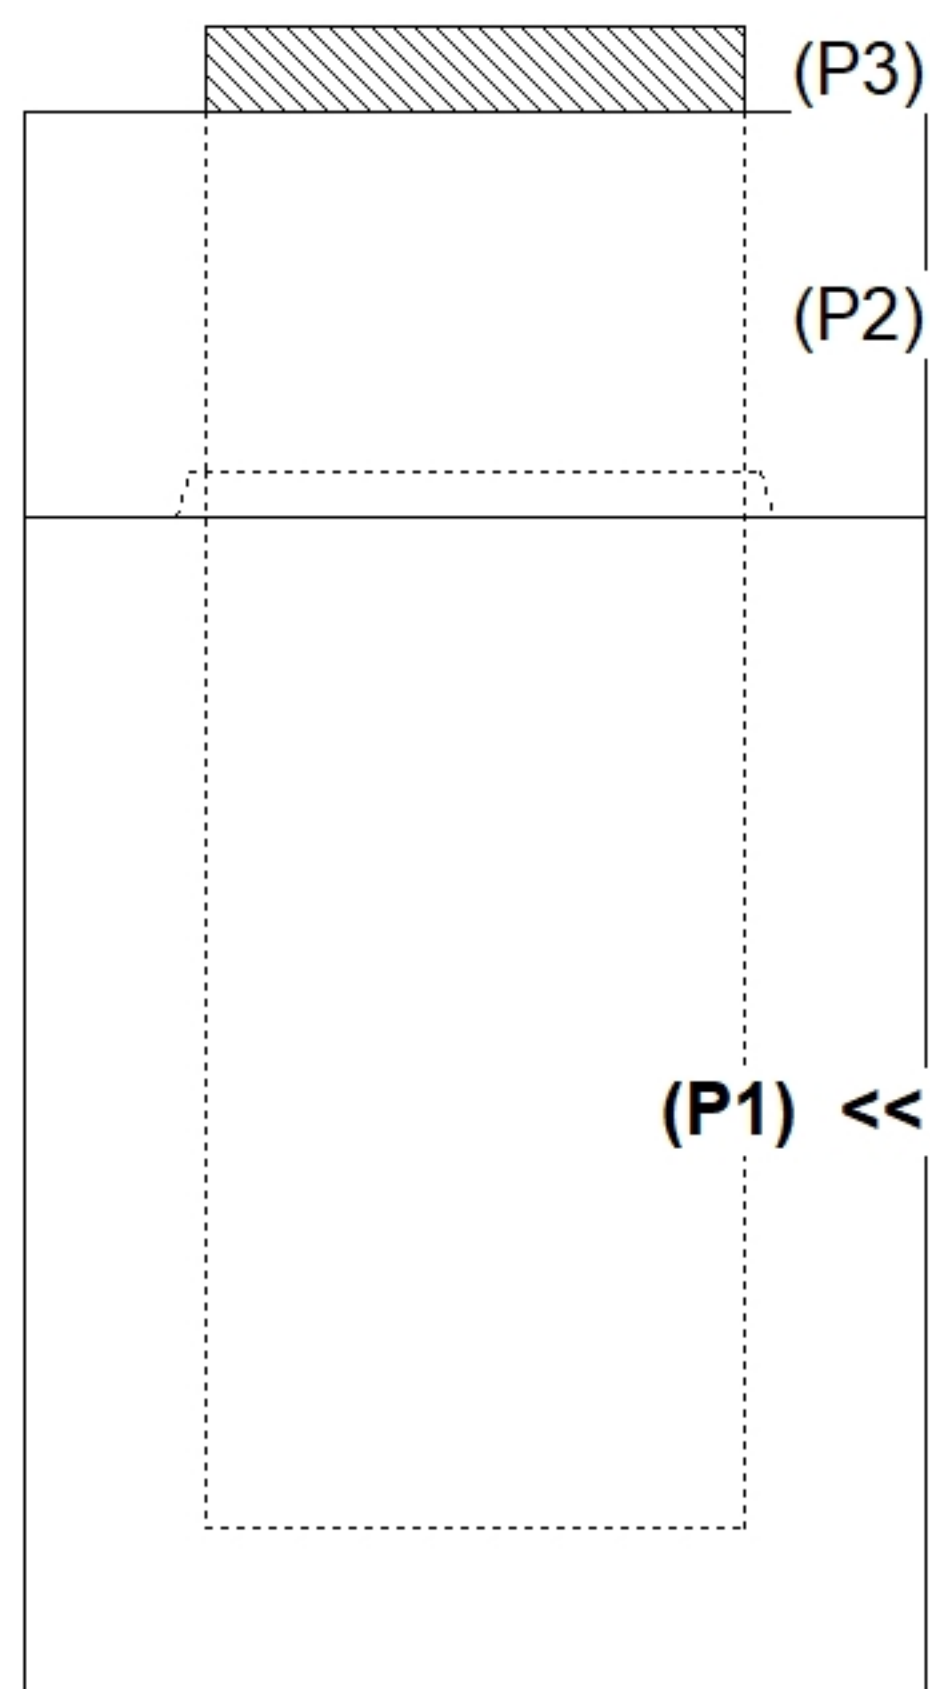
.

REINFORCING PER ASTM A615 (GRADE 60).

- WALLS (As .31) #5 BARS AT 12" C.C.E.W..
- FLOOR (As .31) #5 BARS AT 12" C.C.E.W.

[illegible]

UPSIDE-DOWN VIEW (int. dimensions)

[illegible]

Weight (Net): 4753 lb
Volume (Net): 1.21cu.yd