

Contractor: Scotty's Contracting & Stone, LLC

Plant: Beaver Dam




Slack: 0.09"

- FLOOR (As .31) #5 BARS AT 12" C.C.E.W.


2) Hole - 30

0 lb


Structure Total: 6865 lb

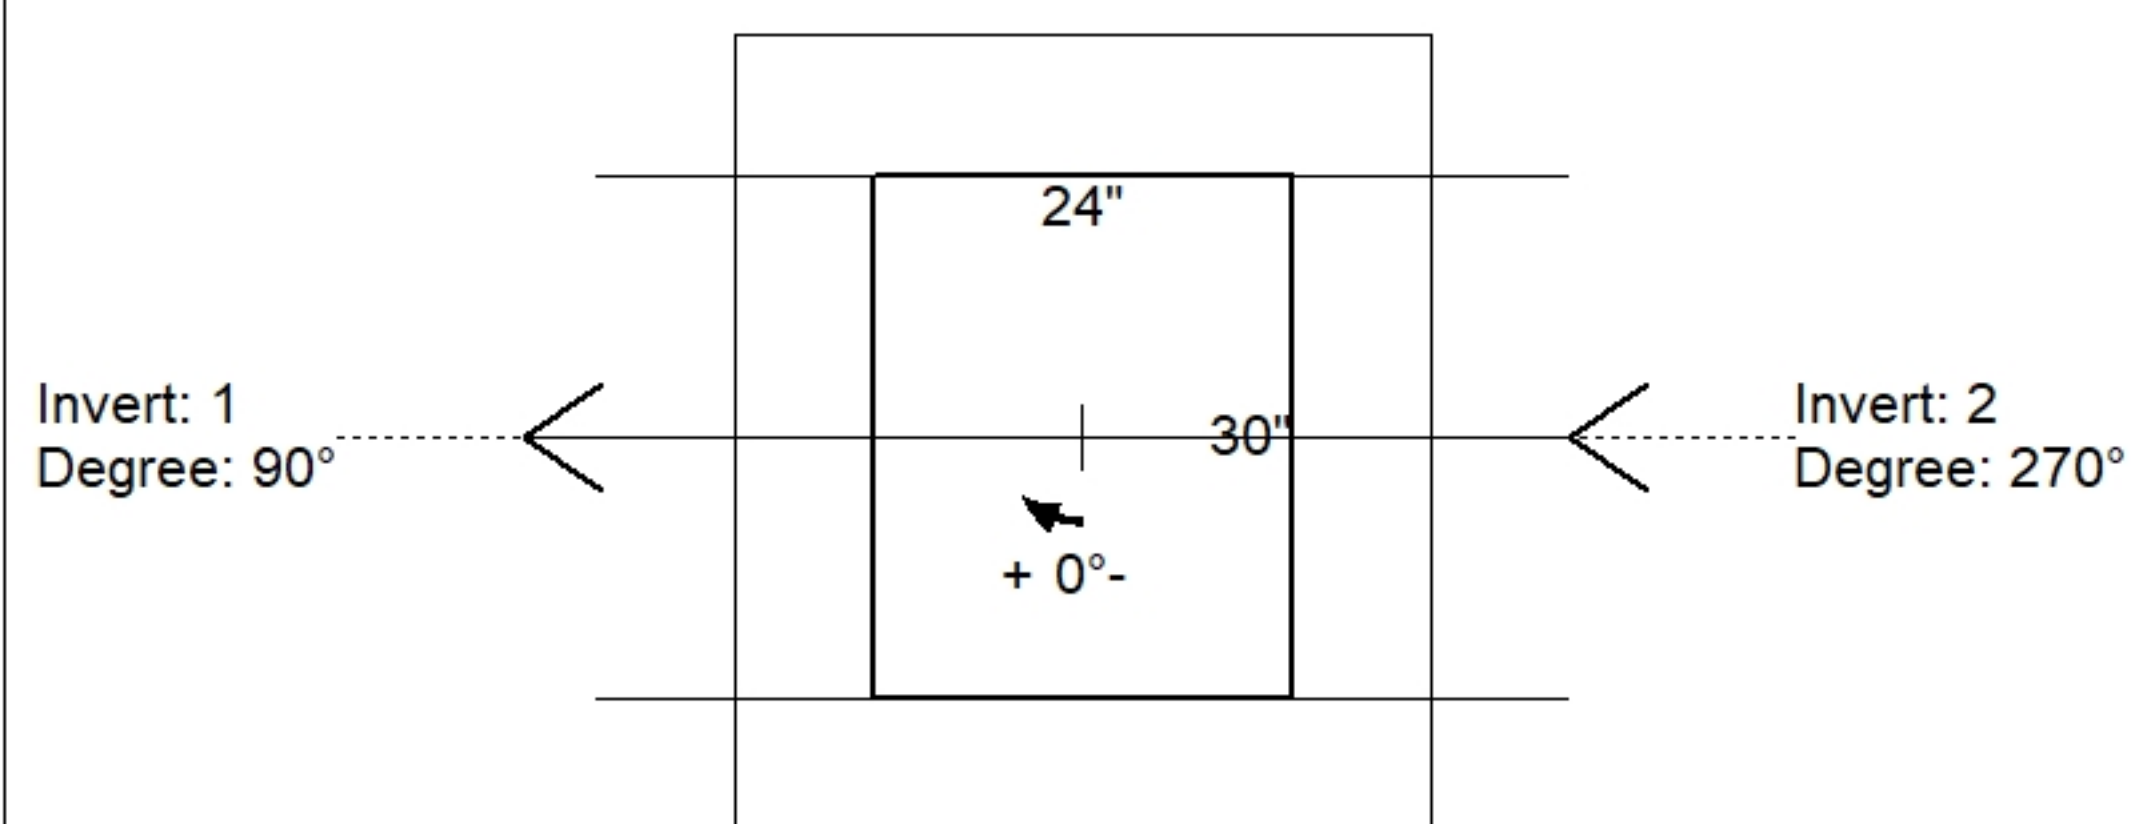

Position	Elev	Angle	Pipe	Pipe OD	Hole	Connector	Up ()	Ref
Rim	526.35'							
Reducer								
Invert 1	520.78'	90°	24" HDPE	27.8"	30"	Hole 30	-1.9"	P1
Invert 2	520.78'	270°	24" HDPE	27.8"	30"	Hole 30	-1.9"	P1
Invert 3								
Invert 4								
Invert 5								
Invert 6								
Invert 7								
Invert 8								

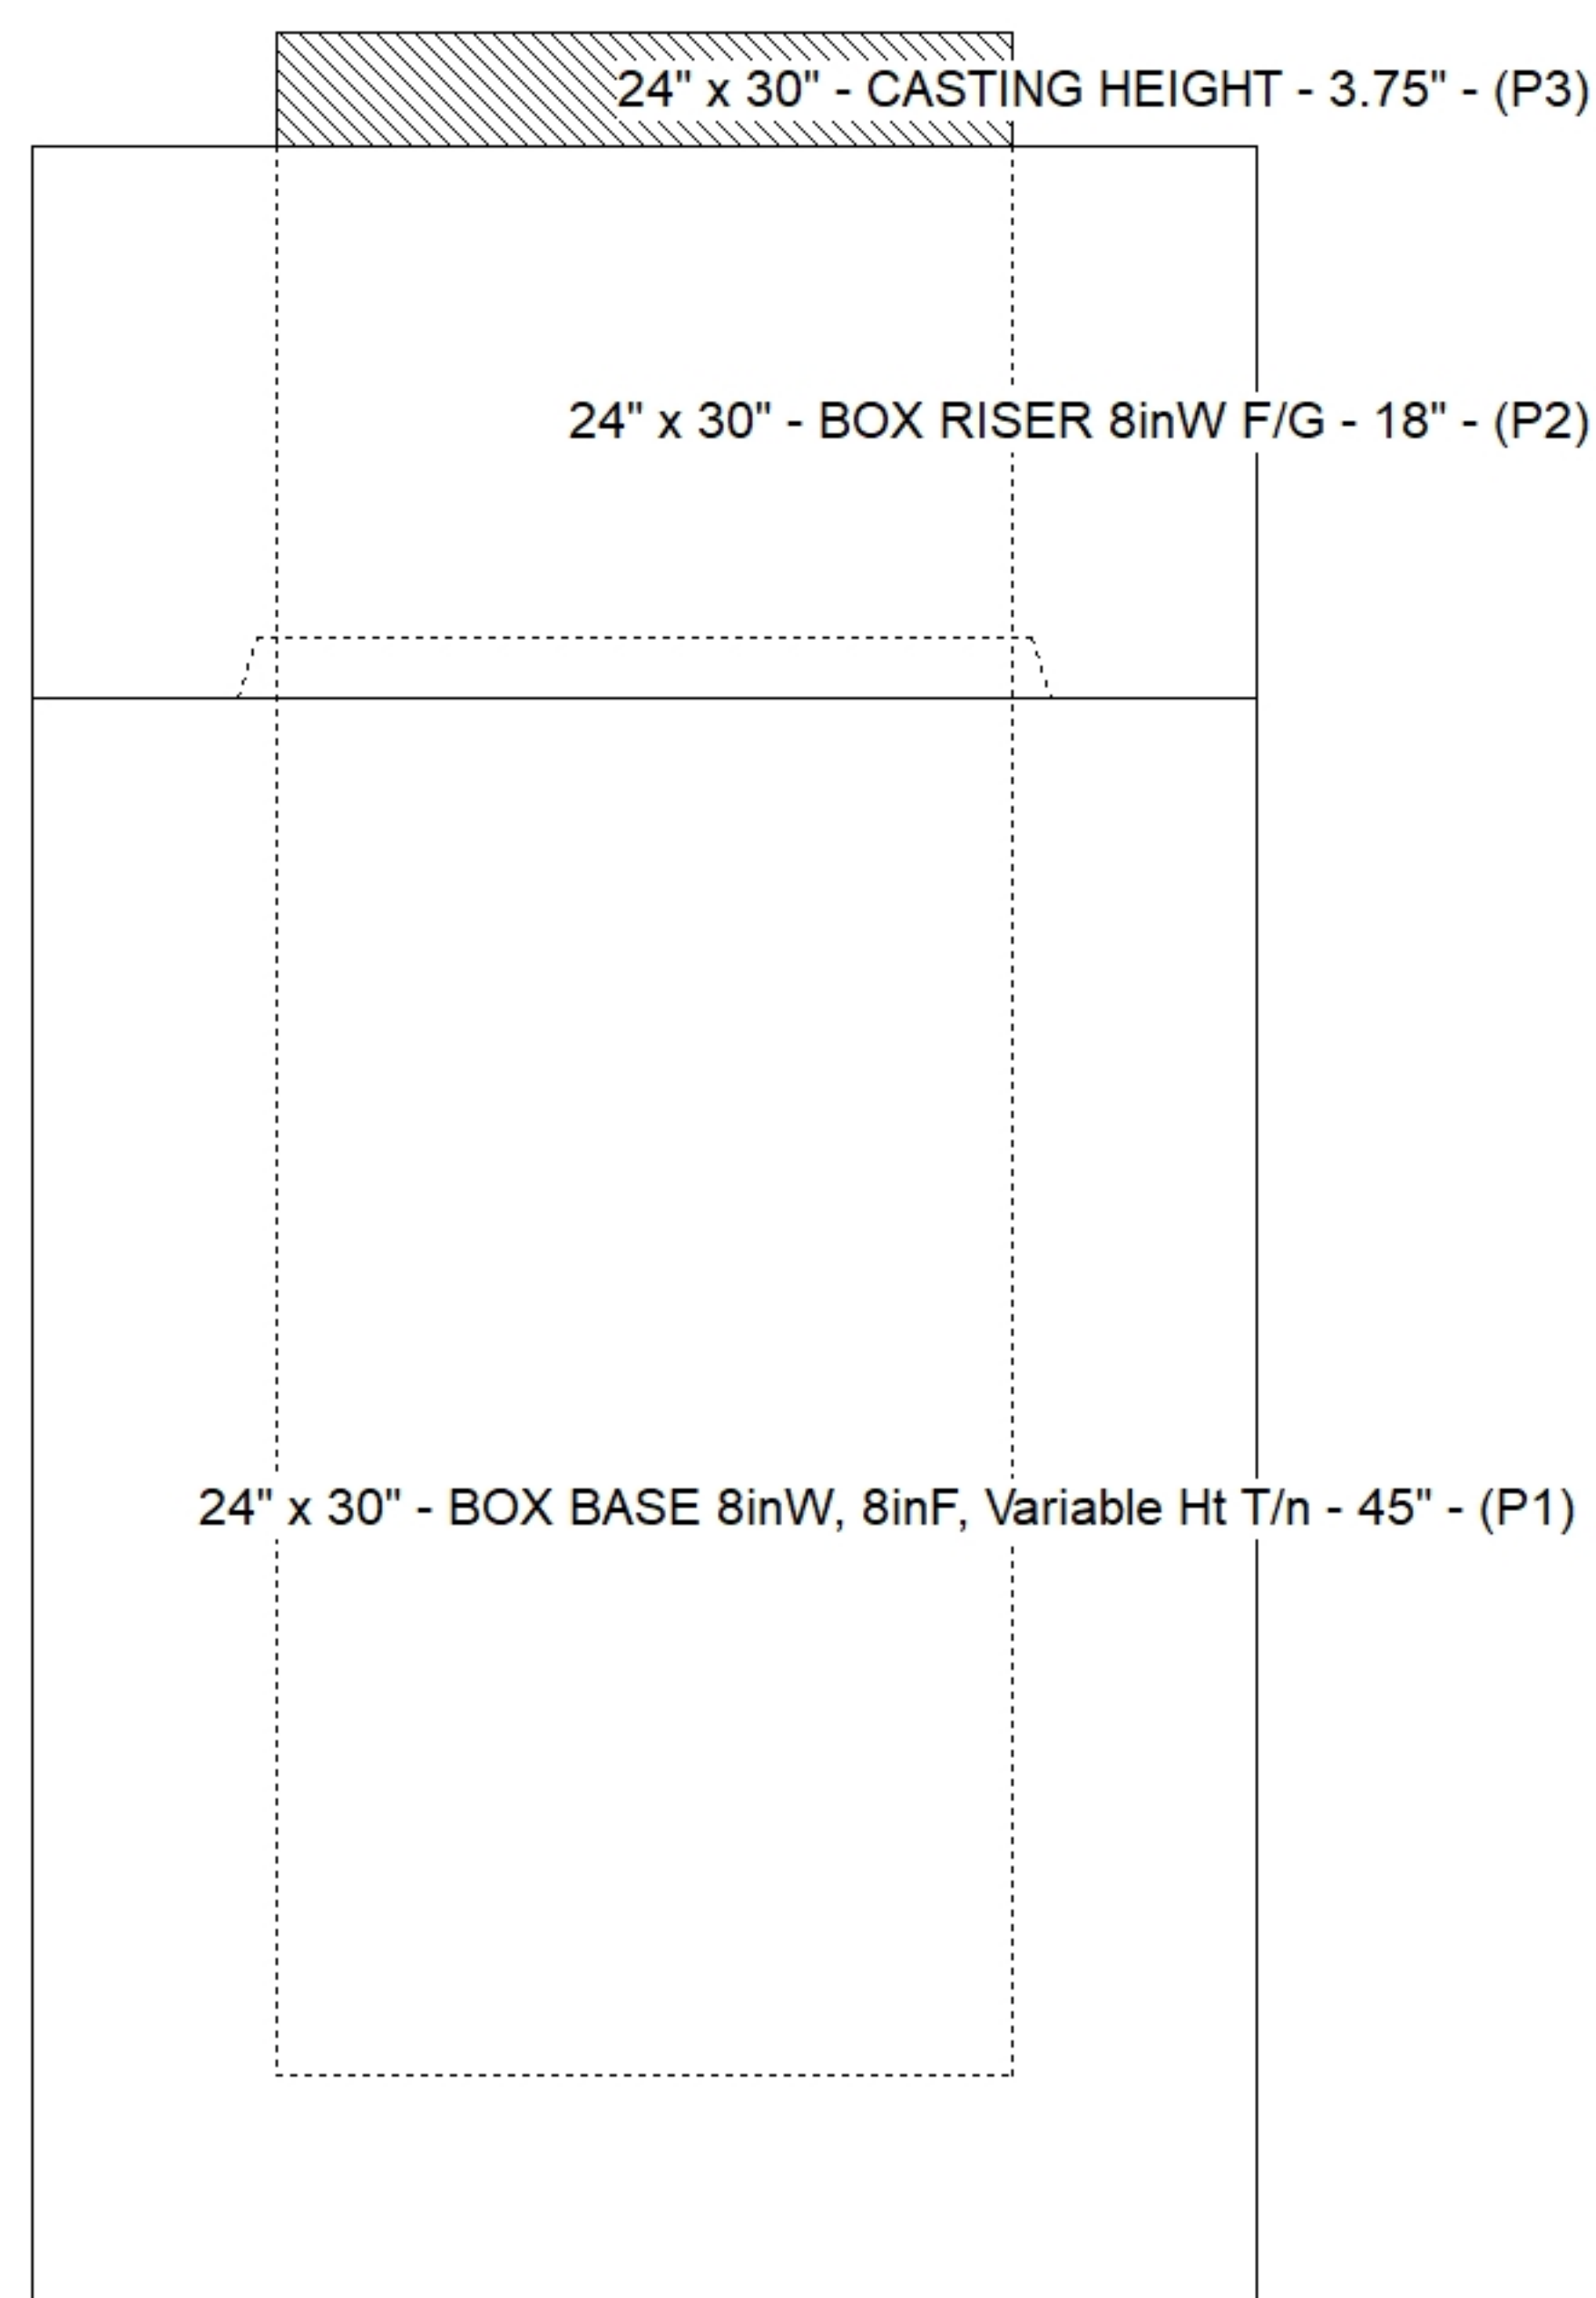

Default - Interior Dimensions

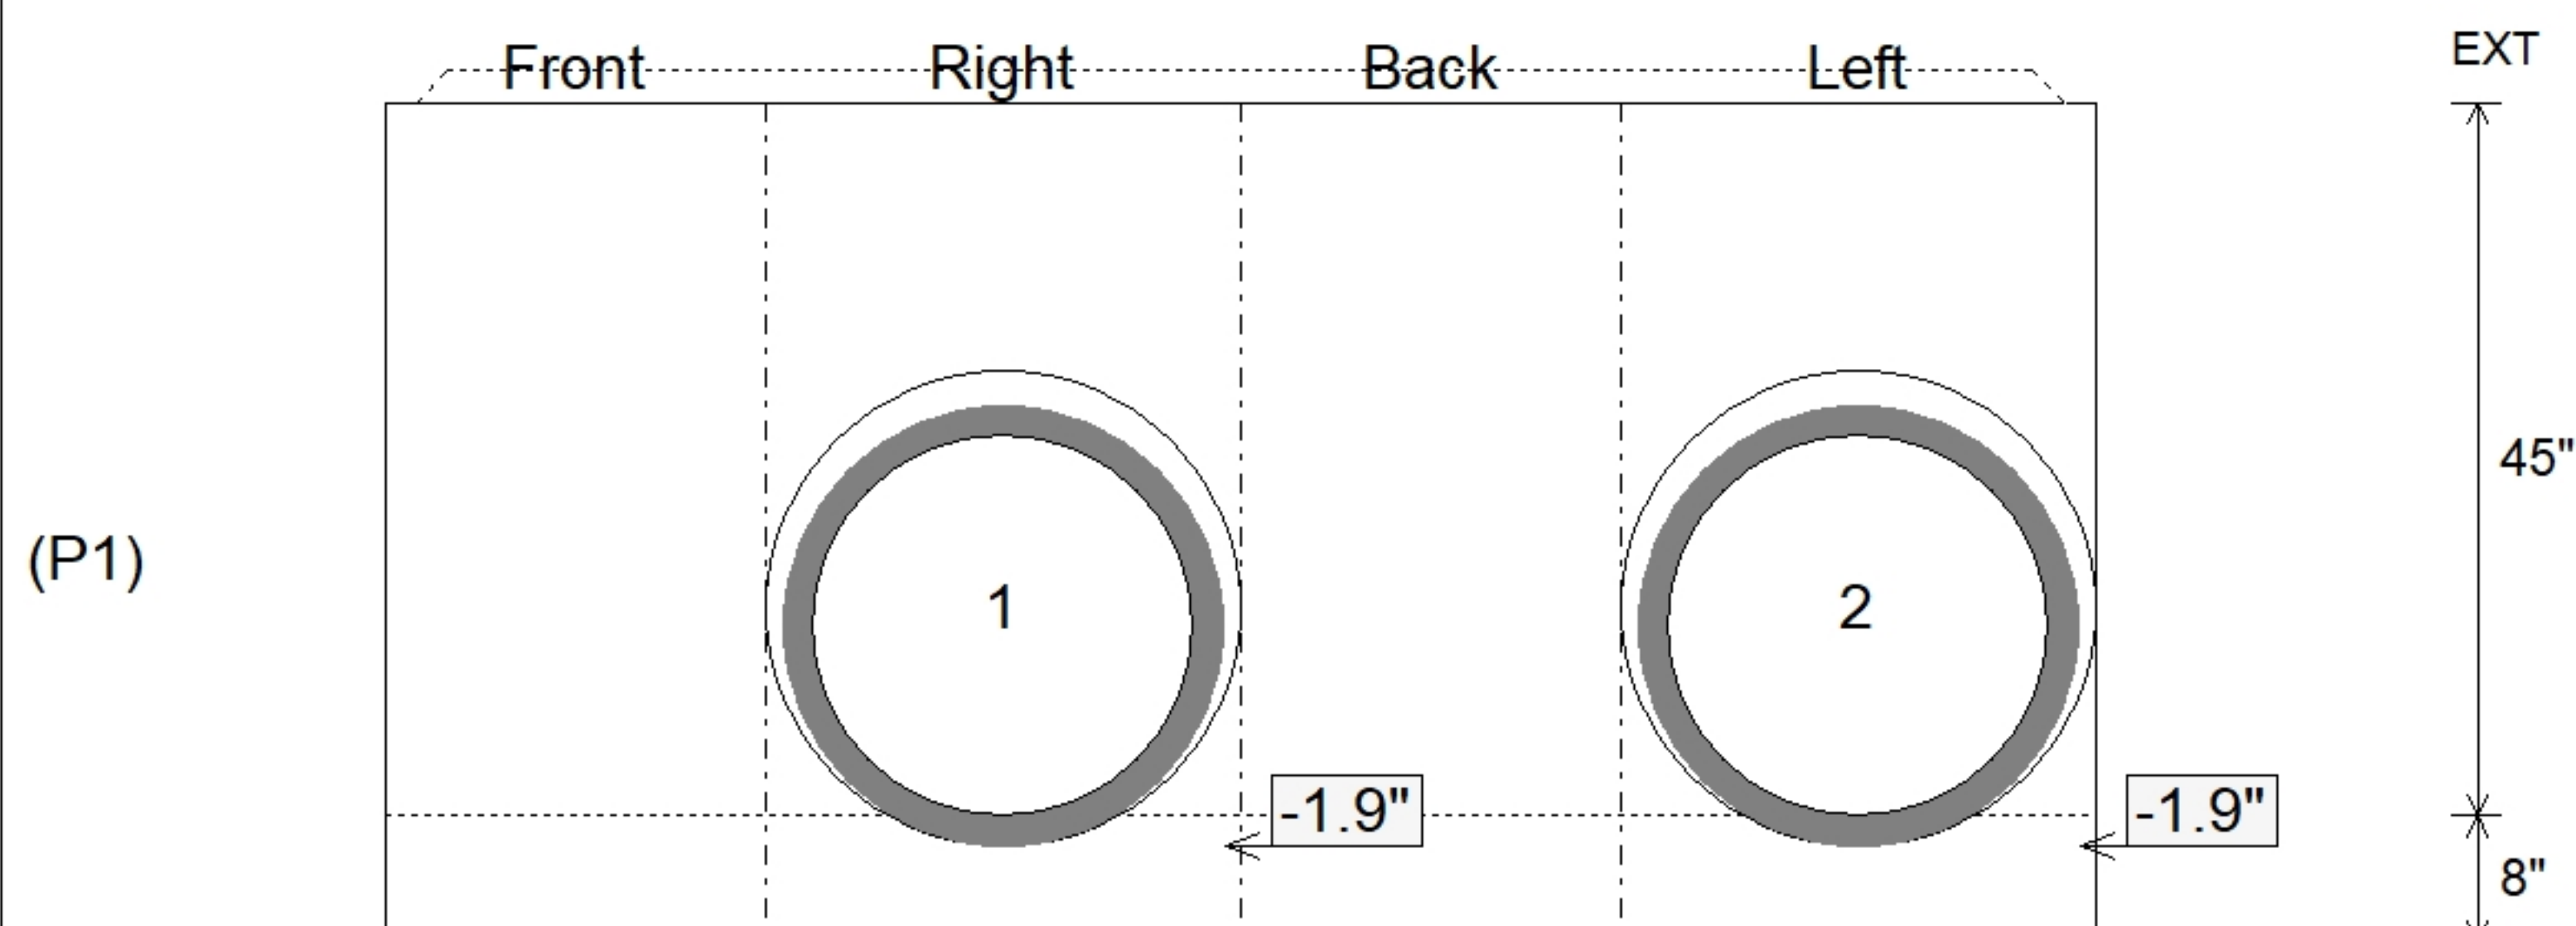

SUBMITTAL
APPROVED BY: