


Contractor: Scotty's Contracting & Stone, LLC

Plant: Beaver Dam



Slack: 0"

Structure Total:	5735 lb
------------------	---------

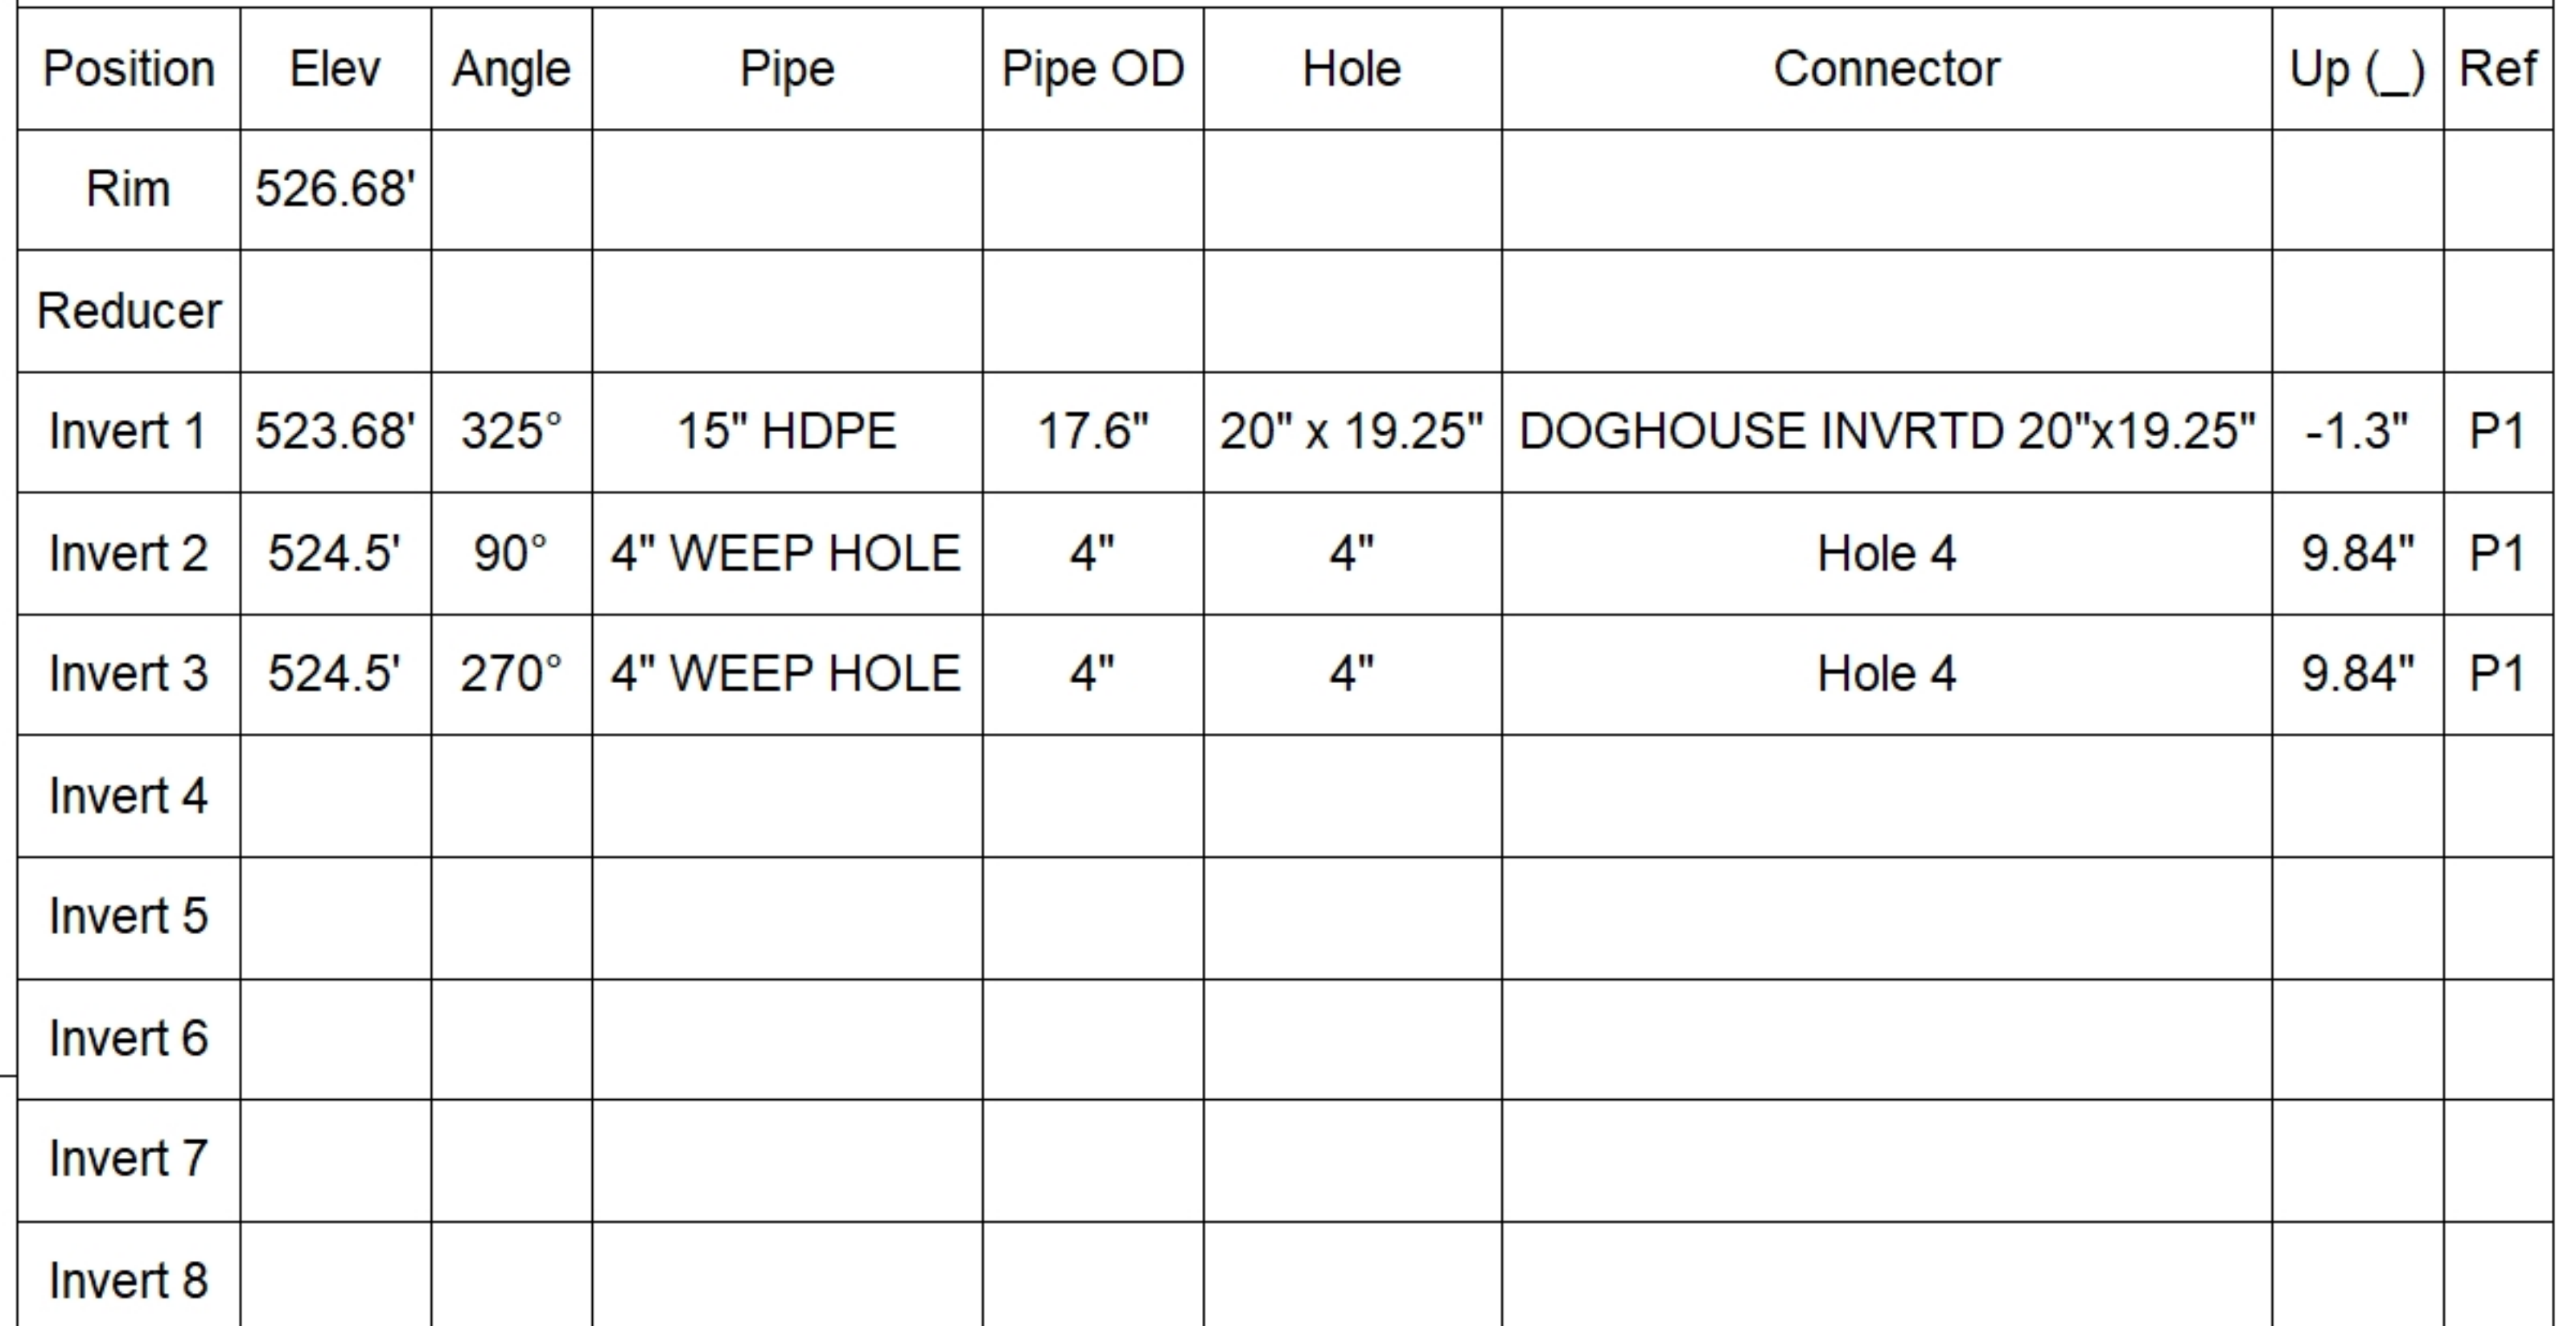


24" x 60" - BX FLAT LID 8inW, w/15"x59" HOLE (KYTC DBI-13S) F/F - 8" - (P2)

15" x 59" - P.I.P. - BY OTHERS - 8" - (P4)

15" x 59" - FIELD ADJUSTMENT - 2" - (P3)

24" x 60" - BOX BASE 8inW, 8inF F/n - 18" - (P1)

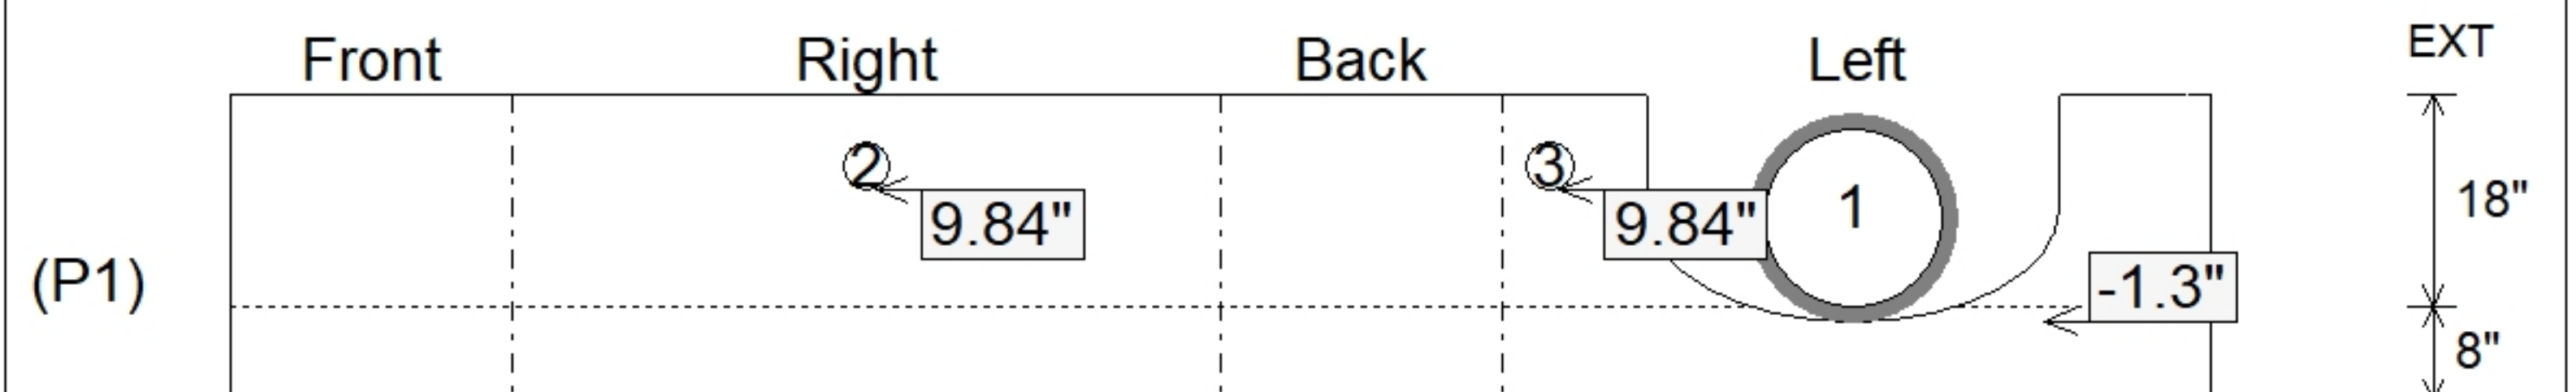

SUBMITTAL
APPROVED BY: