

Contractor: Scotty's Contracting & Stone, LLC

Plant: Beaver Dam




Slack: 0.88"

- FLOOR #5's AT 12" C.C.E.W.

6) MH Step ML-10-TDS-NCR - 10"


0 lb

Structure Total: 17087 lb

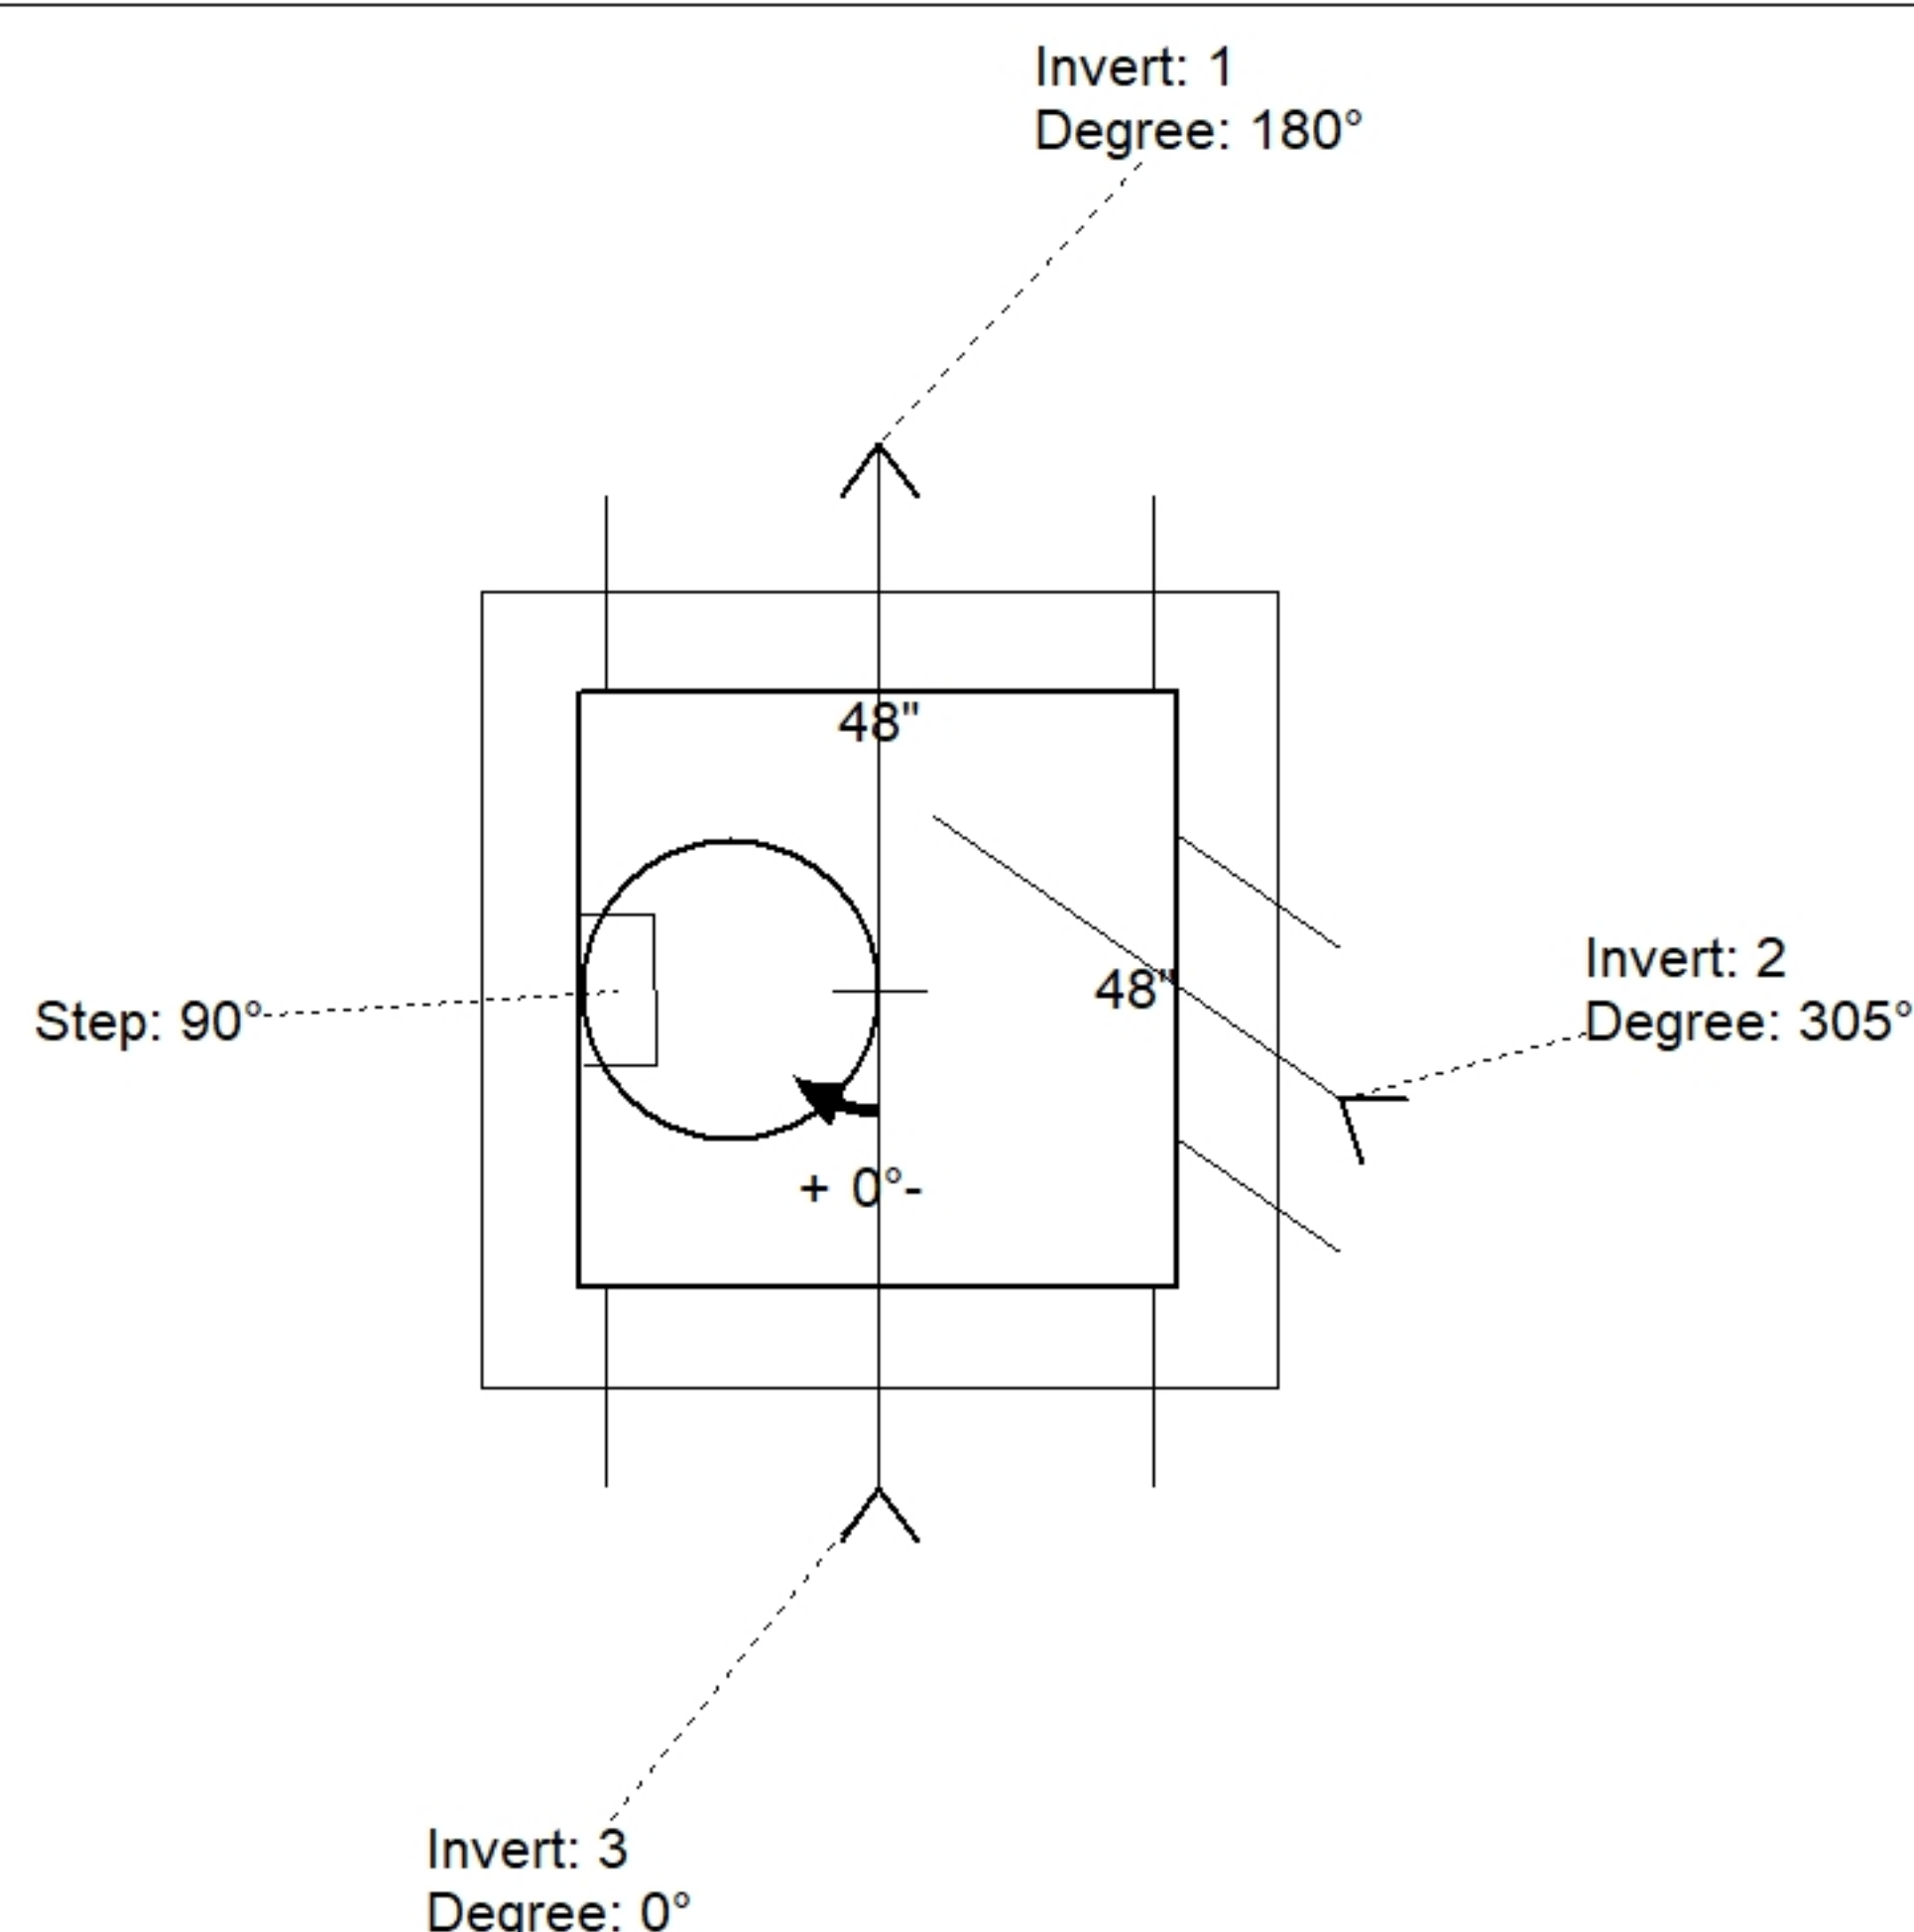

Position	Elev	Angle	Pipe	Pipe OD	Hole	Connector	Up ()	Ref
Rim	531.24'							
Reducer								
Invert 1	524.25'	180°	36" HDPE	41.7"	44"	Hole 44	-2.85"	P1
Invert 2	526'	305°	15" HDPE	17.6"	20"	Hole 20	19.7"	P1
Invert 3	524.25'	0°	36" HDPE	41.7"	44"	Hole 44	-2.85"	P1
Invert 4								
Invert 5								
Invert 6								
Invert 7								
Invert 8								

Default - Interior Dimensions

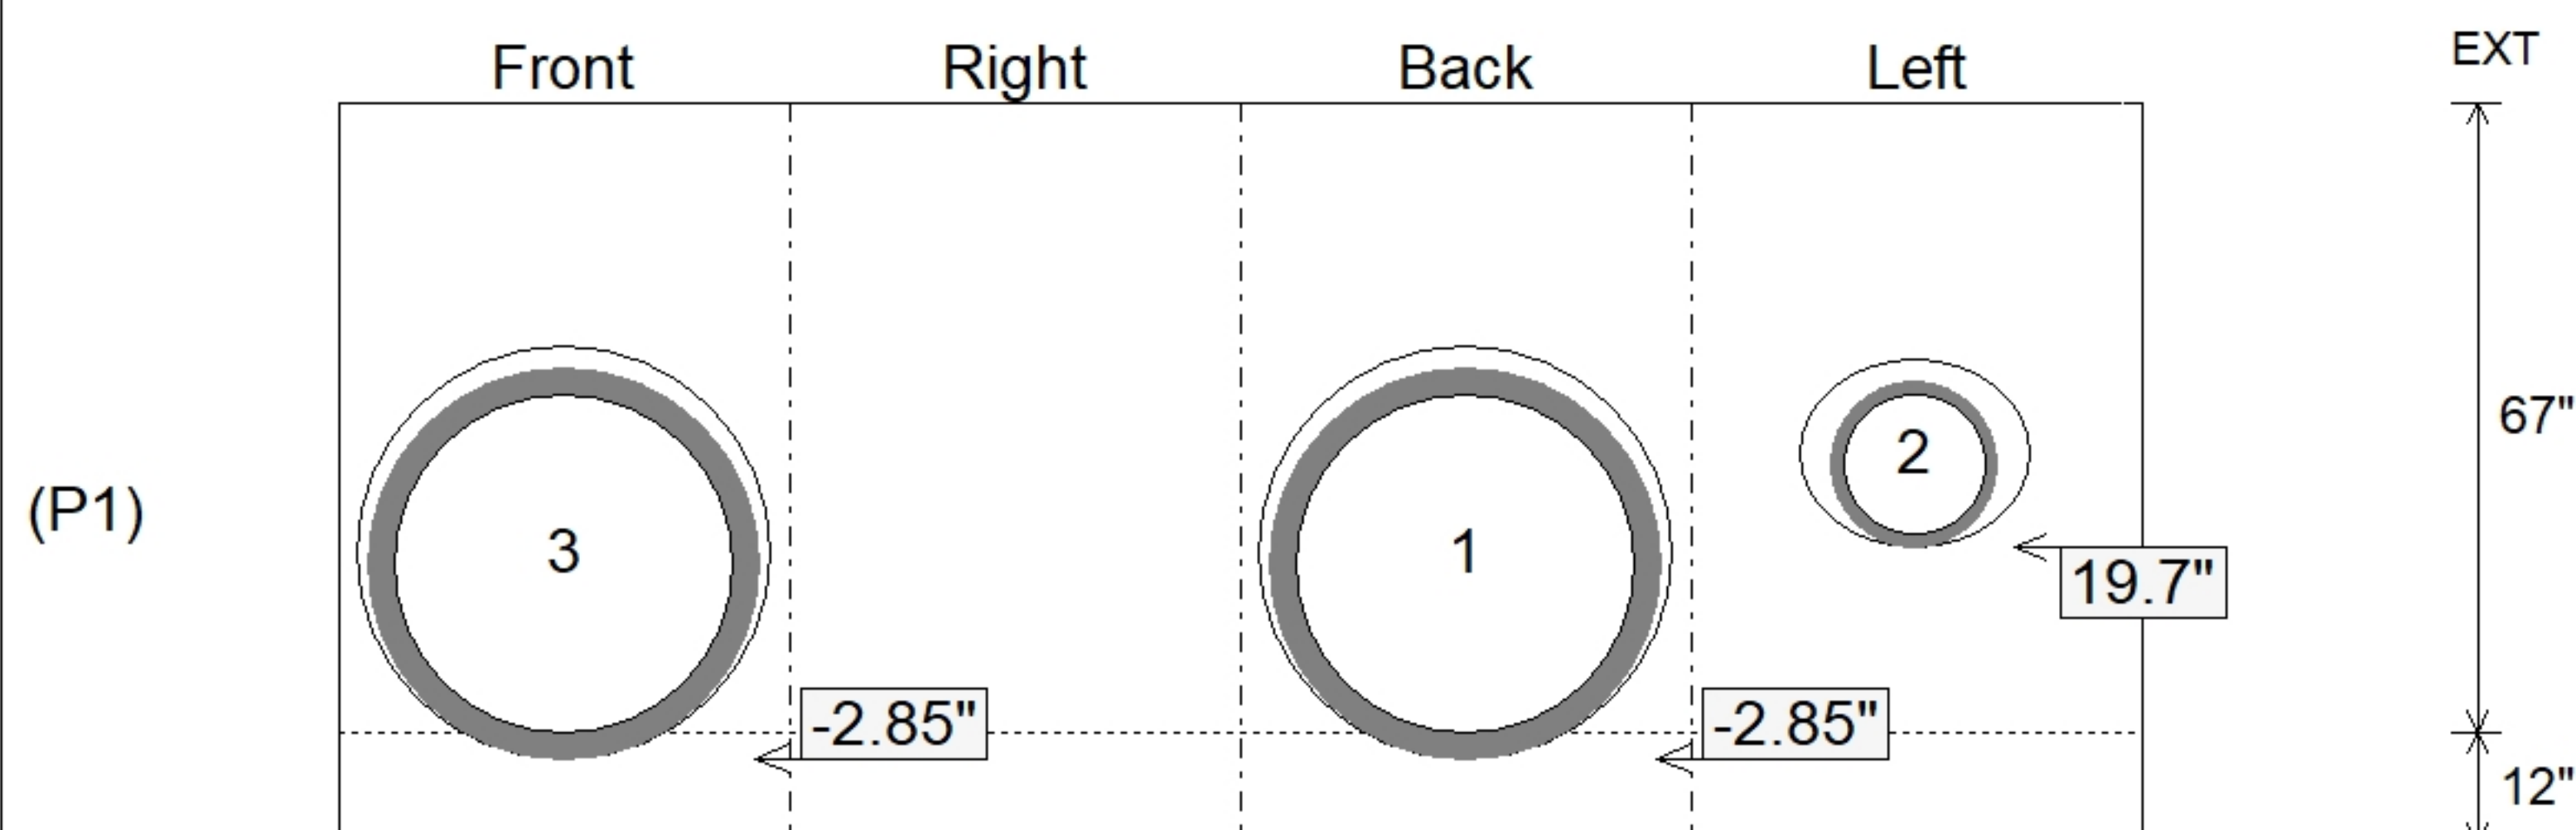

SUBMITTAL
APPROVED BY: