

Contractor: Scotty's Contracting & Stone, LLC

Plant: Beaver Dam




Slack: 0.84"

- FLOOR #5's AT 12" C.C.E.W..


Diagram illustrating a square with concentric circles and various annotations:

- Step: 180°**: Indicated by a dashed line pointing to the top of the inner circle.
- Invert: 2, Degree: 90°**: Indicated by a dashed line pointing to the left side of the inner circle.
- Invert: 4, Degree: 90°**: Indicated by a dashed line pointing to the bottom of the inner circle.
- Invert: 5, Degree: 270°**: Indicated by a dashed line pointing to the right side of the inner circle.
- Invert: 1, Degree: 340°**: Indicated by a dashed line pointing to the bottom-right corner of the square.
- 60"**: A label inside the inner circle, near the top.
- 60°**: A label on the right side of the inner circle.
- + 0° -**: A label at the bottom of the inner circle.

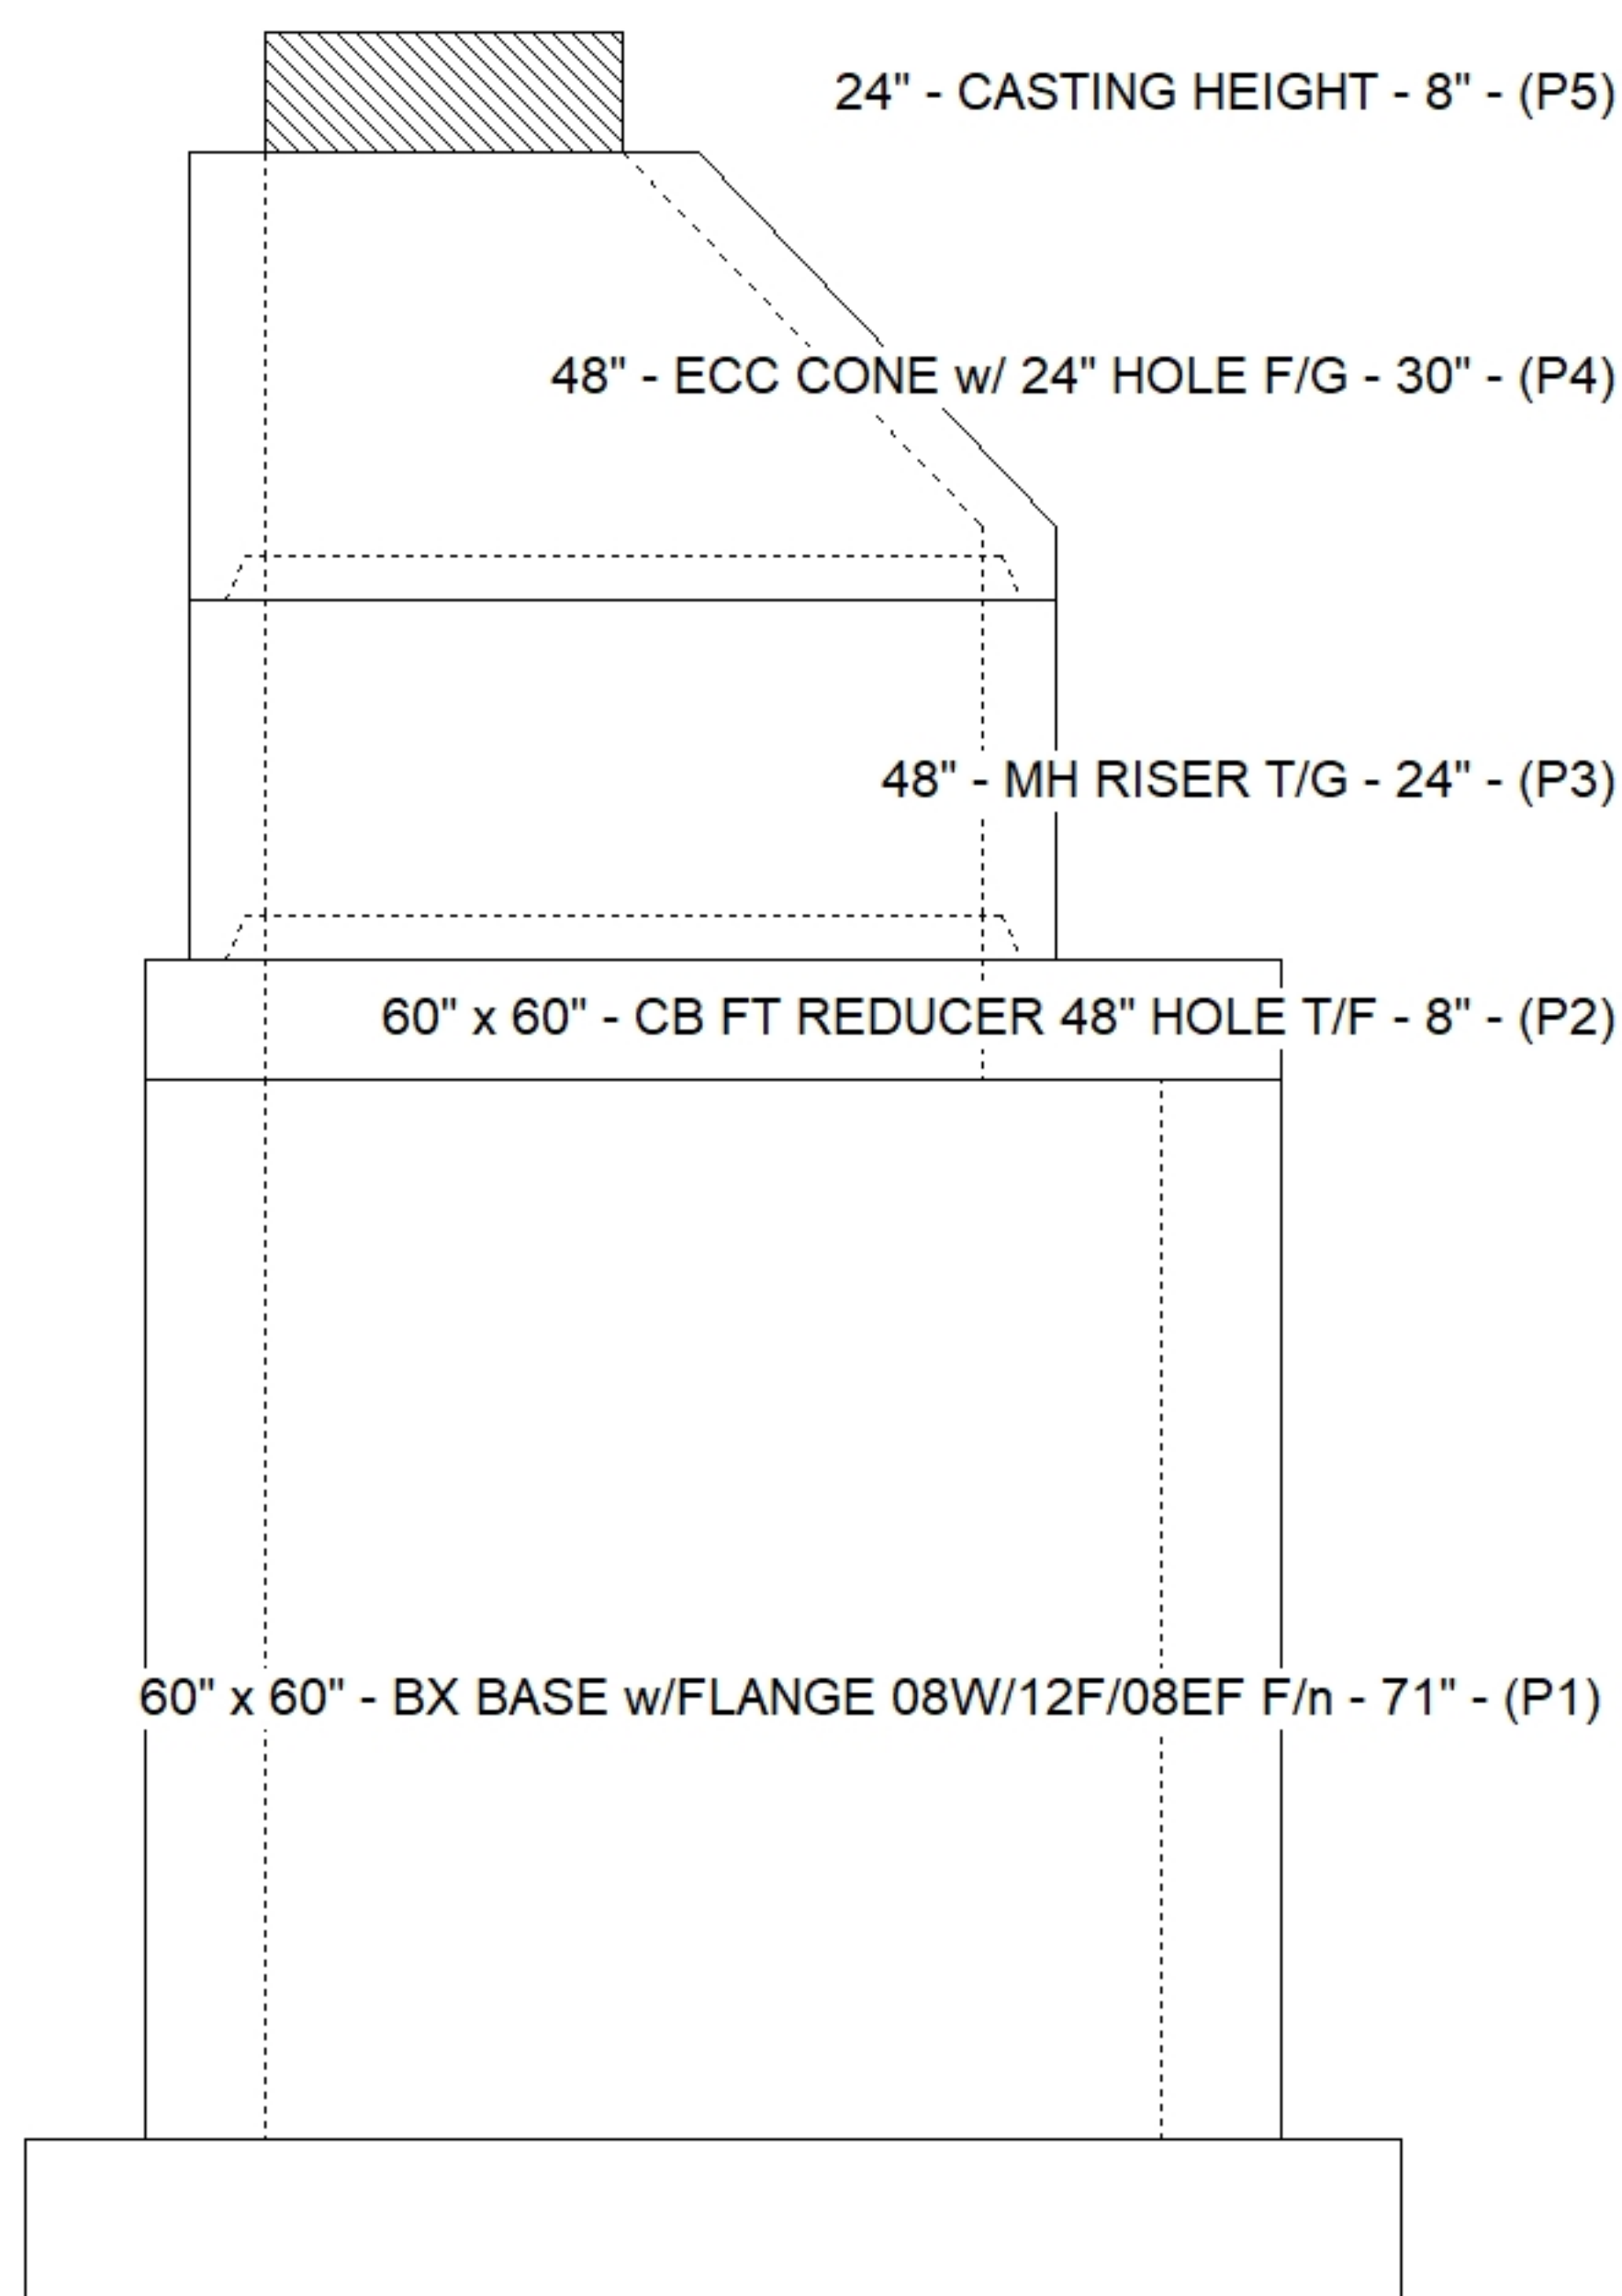

Position	Elev	Angle	Pipe	Pipe OD	Hole	Connector	Up ()	Ref
Rim	527.09'							
Reducer	521.187'							
Invert 1	515.27'	340°	48" HDPE	53.5"	56"	Hole 56	-2.95"	P1
Invert 2	515.27'	90°	48" HDPE	53.5"	56"	Hole 56	-2.95"	P1
Invert 3								
Invert 4	520.725'	90°	7" x 9" I-Beam Notch	7" x 9"	7" x 9"	I-Beam Notch 7"x9"x5"	61.96"	P1
Invert 5	520.725'	270°	7" x 9" I-Beam Notch	7" x 9"	7" x 9"	I-Beam Notch 7"x9"x5"	61.96"	P1
Invert 6								
Invert 7								
Invert 8								

(P1)

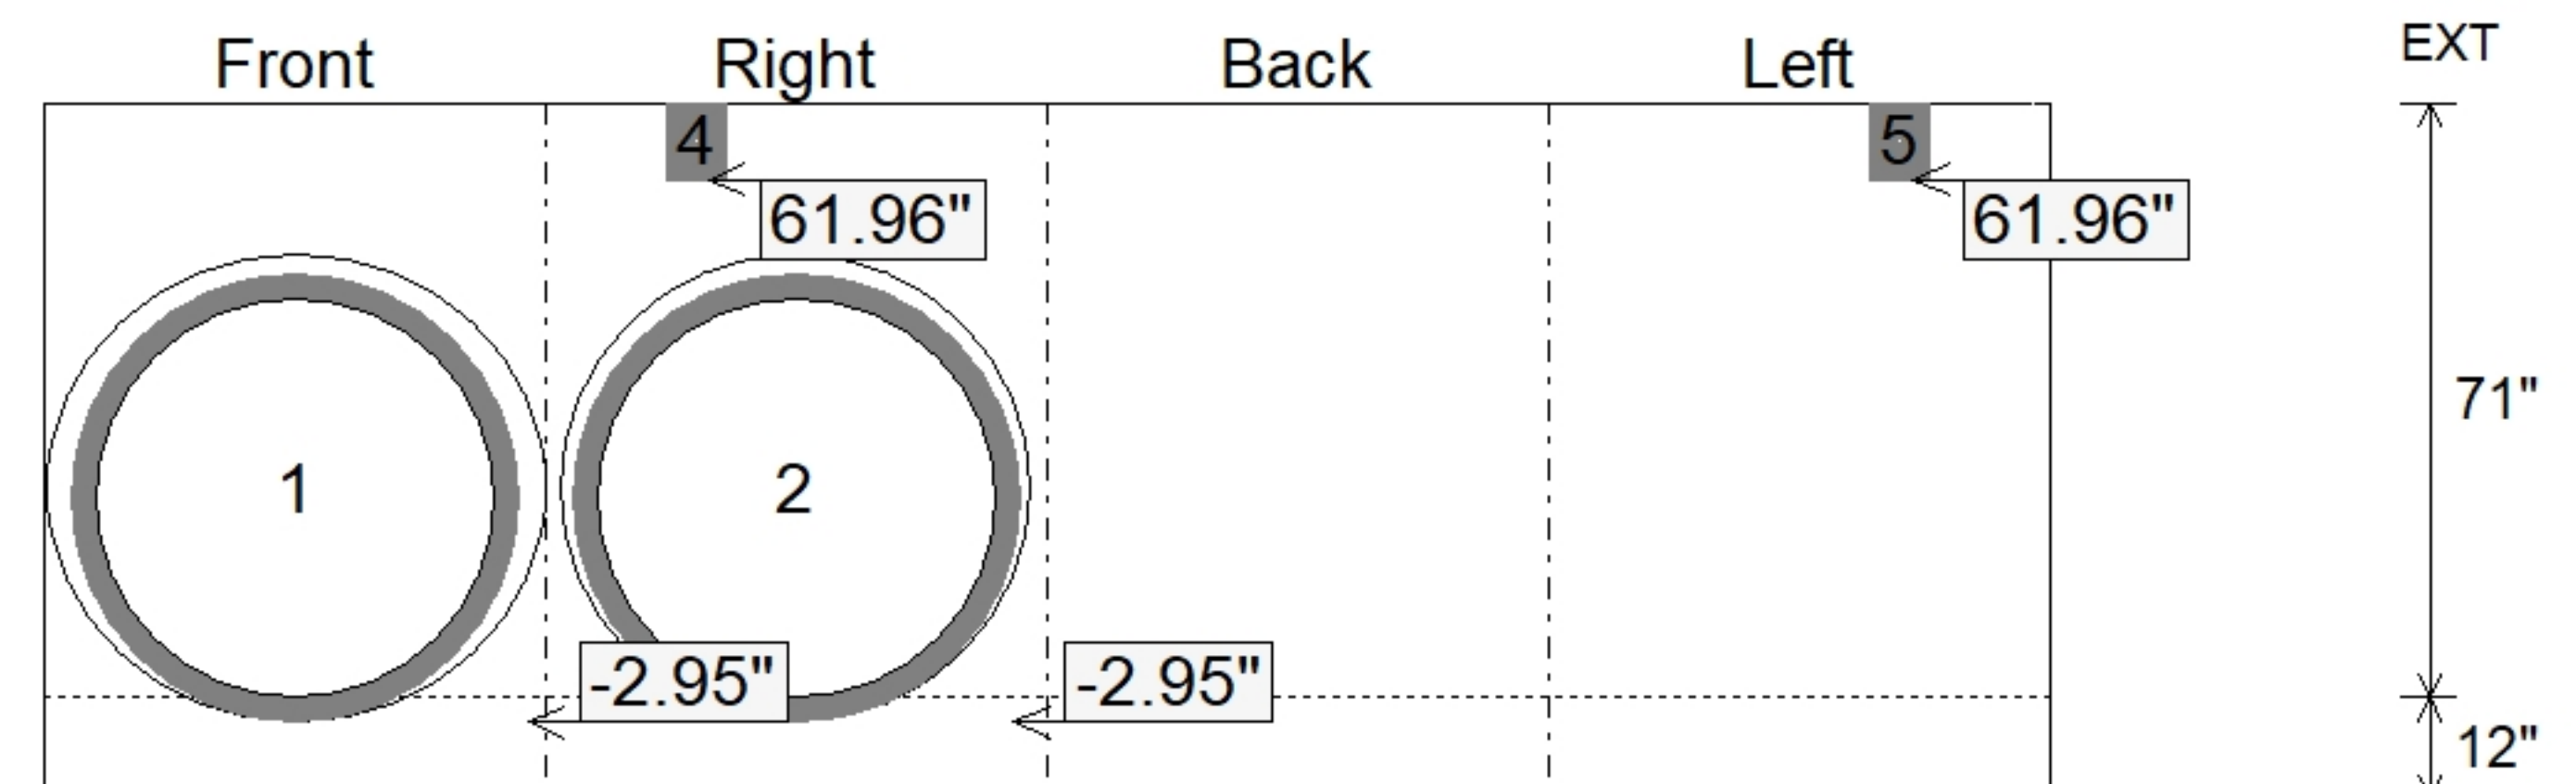

SUBMITTAL
APPROVED BY: