


Contractor: Scotty's Contracting & Stone, LLC

Plant: Beaver Dam



Slack: 0.12"

Position	Elev	Angle	Pipe	Pipe OD	Hole	Connector	Up (⌵)	Ref
Rim	528.53'							
Reducer	522.687'							
Invert 1	516.77'	270°	48" HDPE	53.5"	56"	Hole 56	-2.95"	P1
Invert 2	516.77'	90°	48" HDPE	53.5"	56"	Hole 56	-2.95"	P1
Invert 3								
Invert 4	522.225'	90°	7" x 9" I-Beam Notch	7" x 9"	7" x 9"	I-Beam Notch 7"x9"x5"	61.96"	P1
Invert 5	522.225'	270°	7" x 9" I-Beam Notch	7" x 9"	7" x 9"	I-Beam Notch 7"x9"x5"	61.96"	P1
Invert 6								
Invert 7								
Invert 8								

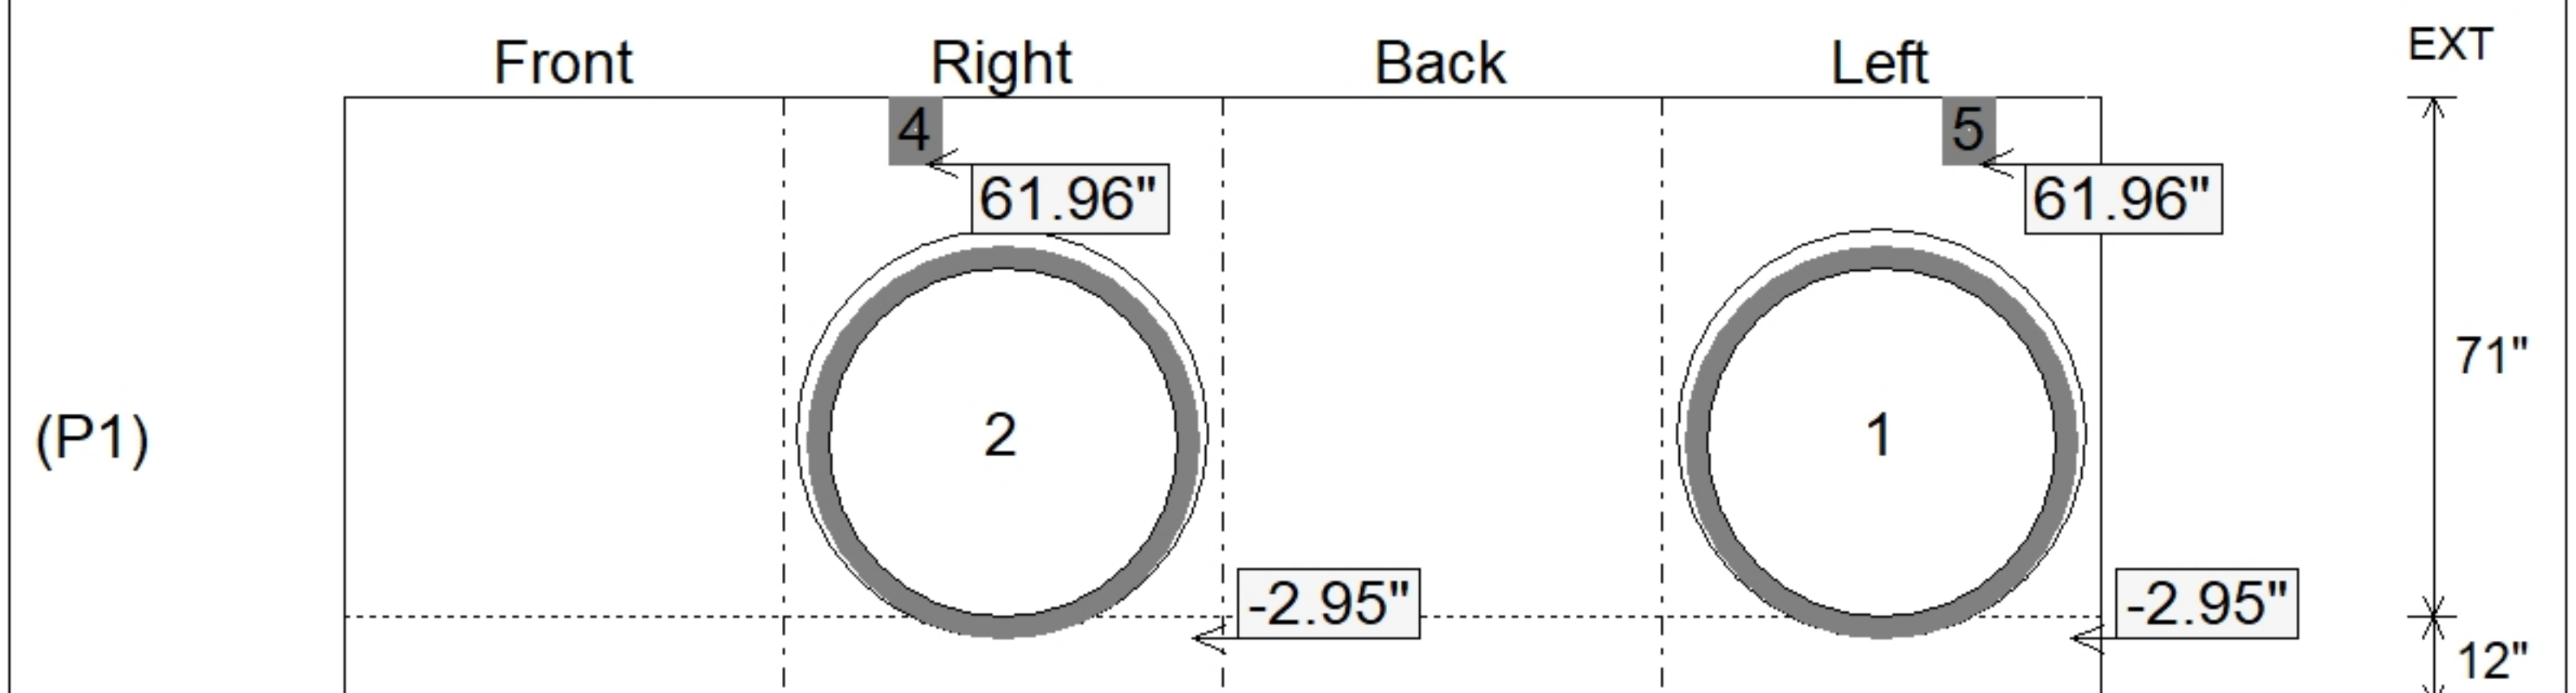

SUBMITTAL
APPROVED BY: