

Contractor: Scotty's Contracting & Stone, LLC

Plant: Beaver Dam



Size: 32" x 32"

Rim to Invert: 6.28'

Floor Height: 8"


Slack: 0.36"

- FLOOR (As .31) #5 BARS AT 12: C.C.E.W.

1) Hole - 24


0 lb

Structure Total: 9382 lb

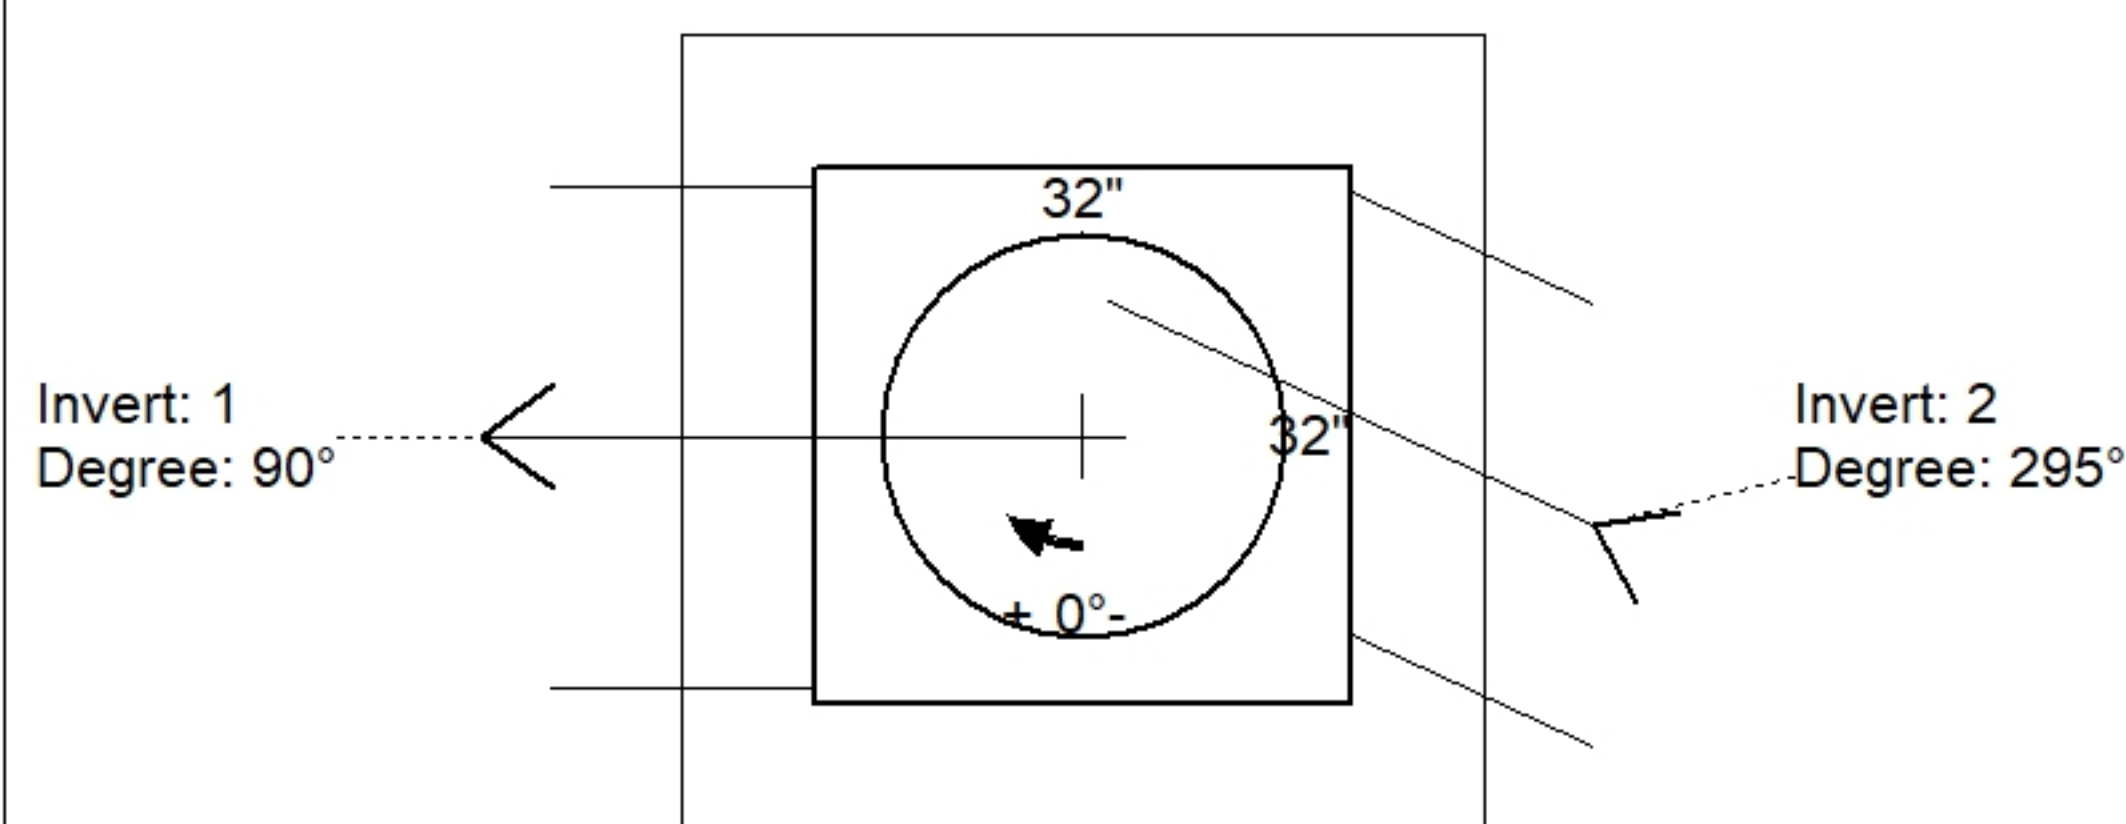

Position	Elev	Angle	Pipe	Pipe OD	Hole	Connector	Up (⌵)	Ref
Rim	528.18'							
Reducer								
Invert 1	521.9'	90°	24" HDPE	27.8"	30"	Hole 30	-1.9"	P1
Invert 2	521.9'	295°	18" HDPE	21.2"	24"	Hole 24	-1.6"	P1
Invert 3								
Invert 4								
Invert 5								
Invert 6								
Invert 7								
Invert 8								

Default - Interior Dimensions

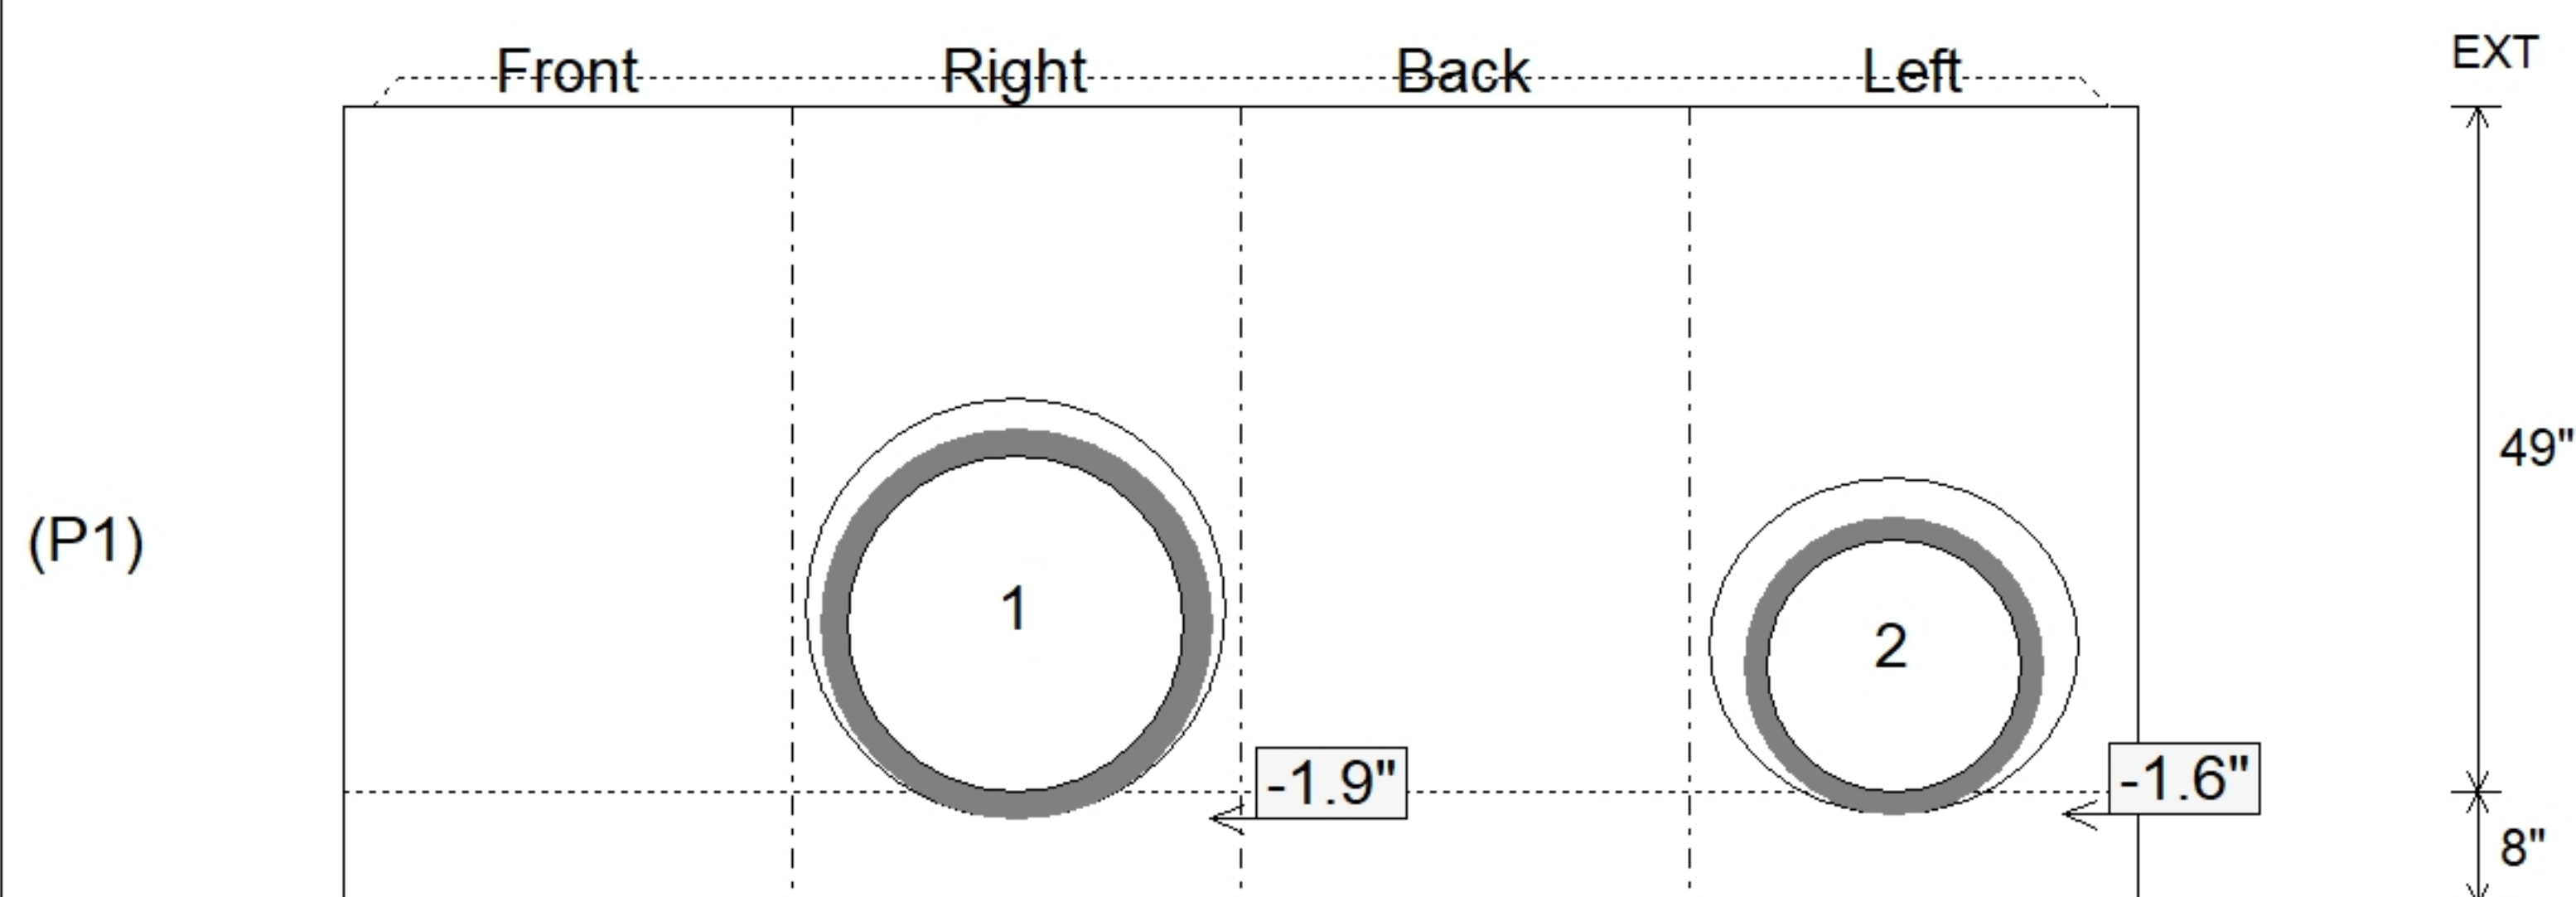

SUBMITTAL
APPROVED BY: