



Floor (Bot): 360.886'
Overall Height: 16.75'
Slack: 3.17"

P5) 24" - CASTING HEIGHT - 7"	0 lb
P4) 24" - GRADE RING - 3"	202 lb
P3) 72" - MH FLAT LID w/24in ECC Hole - 15"	5098 lb
P2) 72" - MH RISER - 84"	12246 lb
P1) 72" - MH BASE - 84"	14247 lb
2) 72" - Conseal CS-102 1.00"	0 lb
2) 24" - Conseal CS-102 1.00"	0 lb
2) Hole - 44	0 lb


Structure Total:	31793 lb

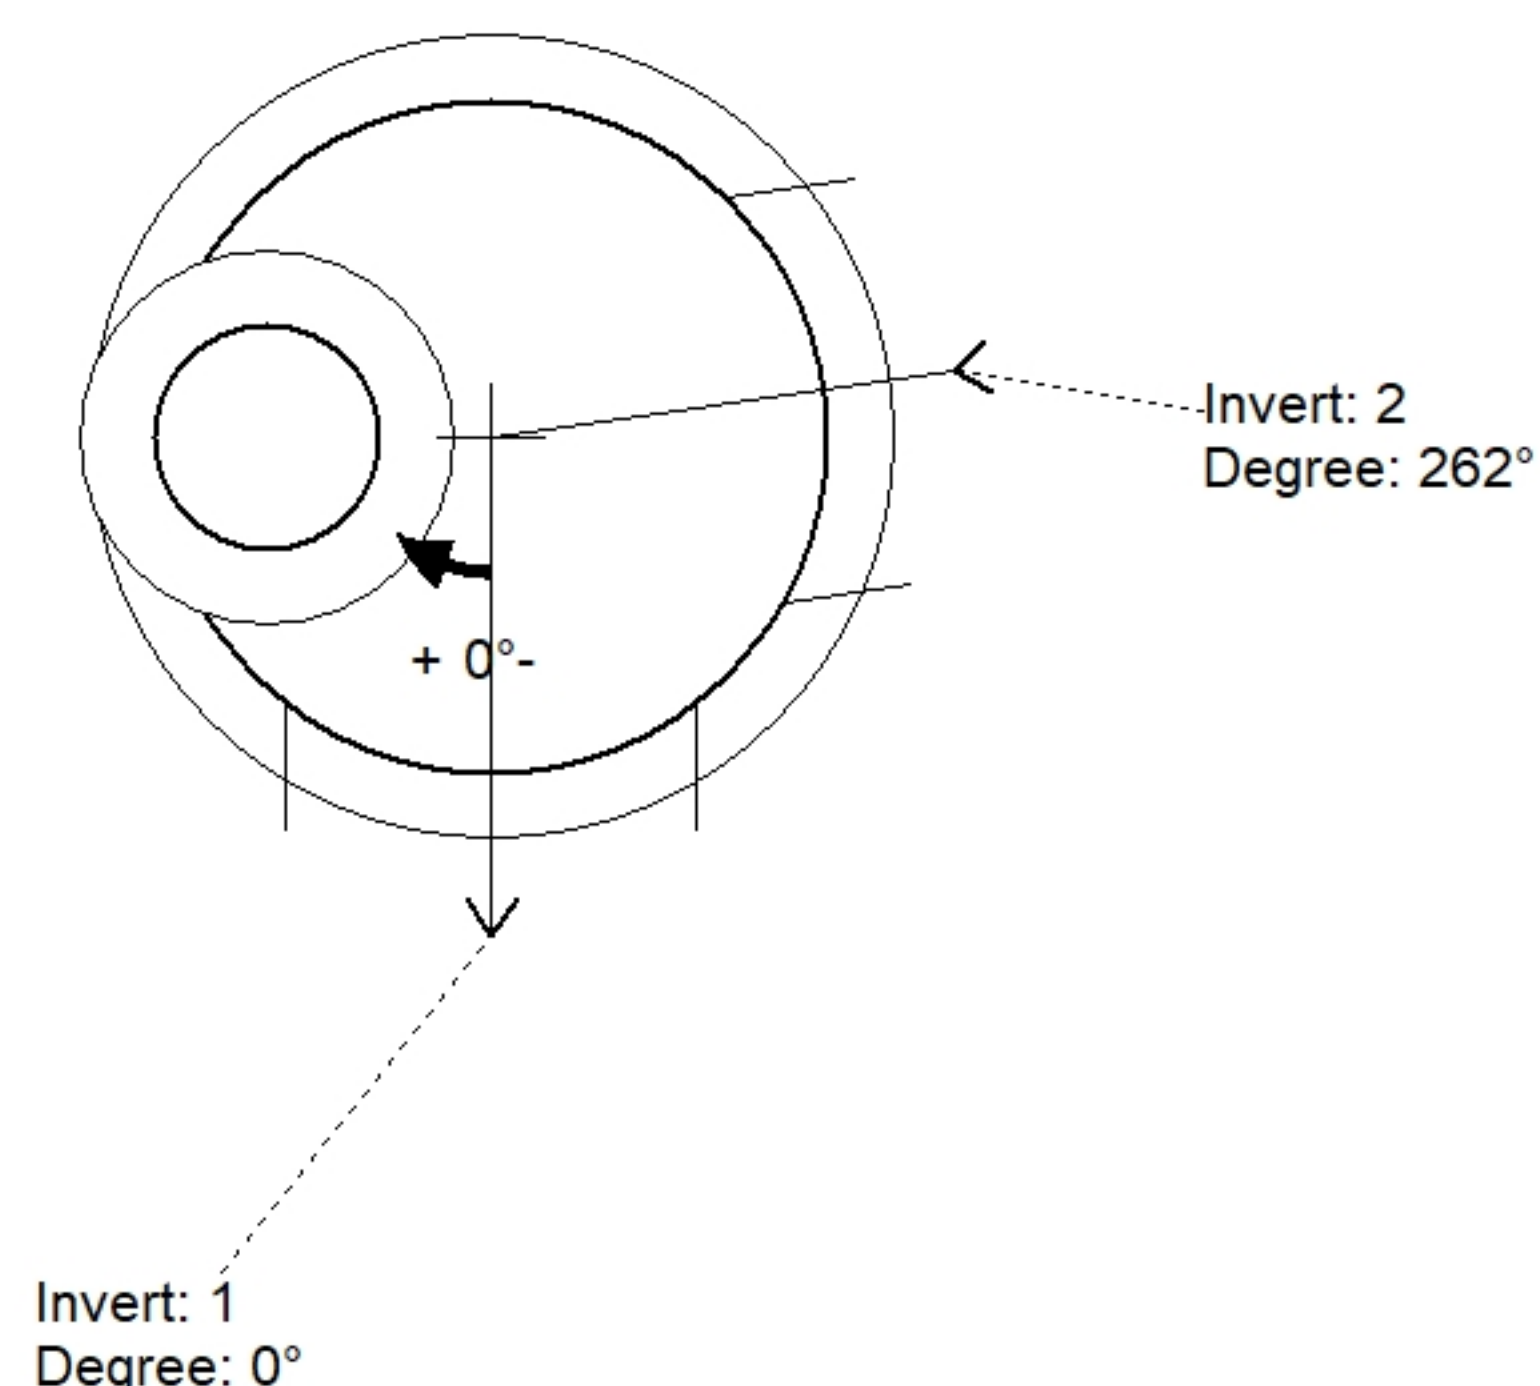

Position	Elev	Angle	Pipe	Pipe OD	Hole	Connector	Up ()	Ref
Rim	377.9'							
Reducer								
Invert 1	361.79'	0°	36" HDPE	41.7"	44"	Hole 44	0"	P1
Invert 2	362.09'	262°	36" HDPE	41.7"	44"	Hole 44	3.6"	P1
Invert 3								
Invert 4								
Invert 5								
Invert 6								
Invert 7								
Invert 8								

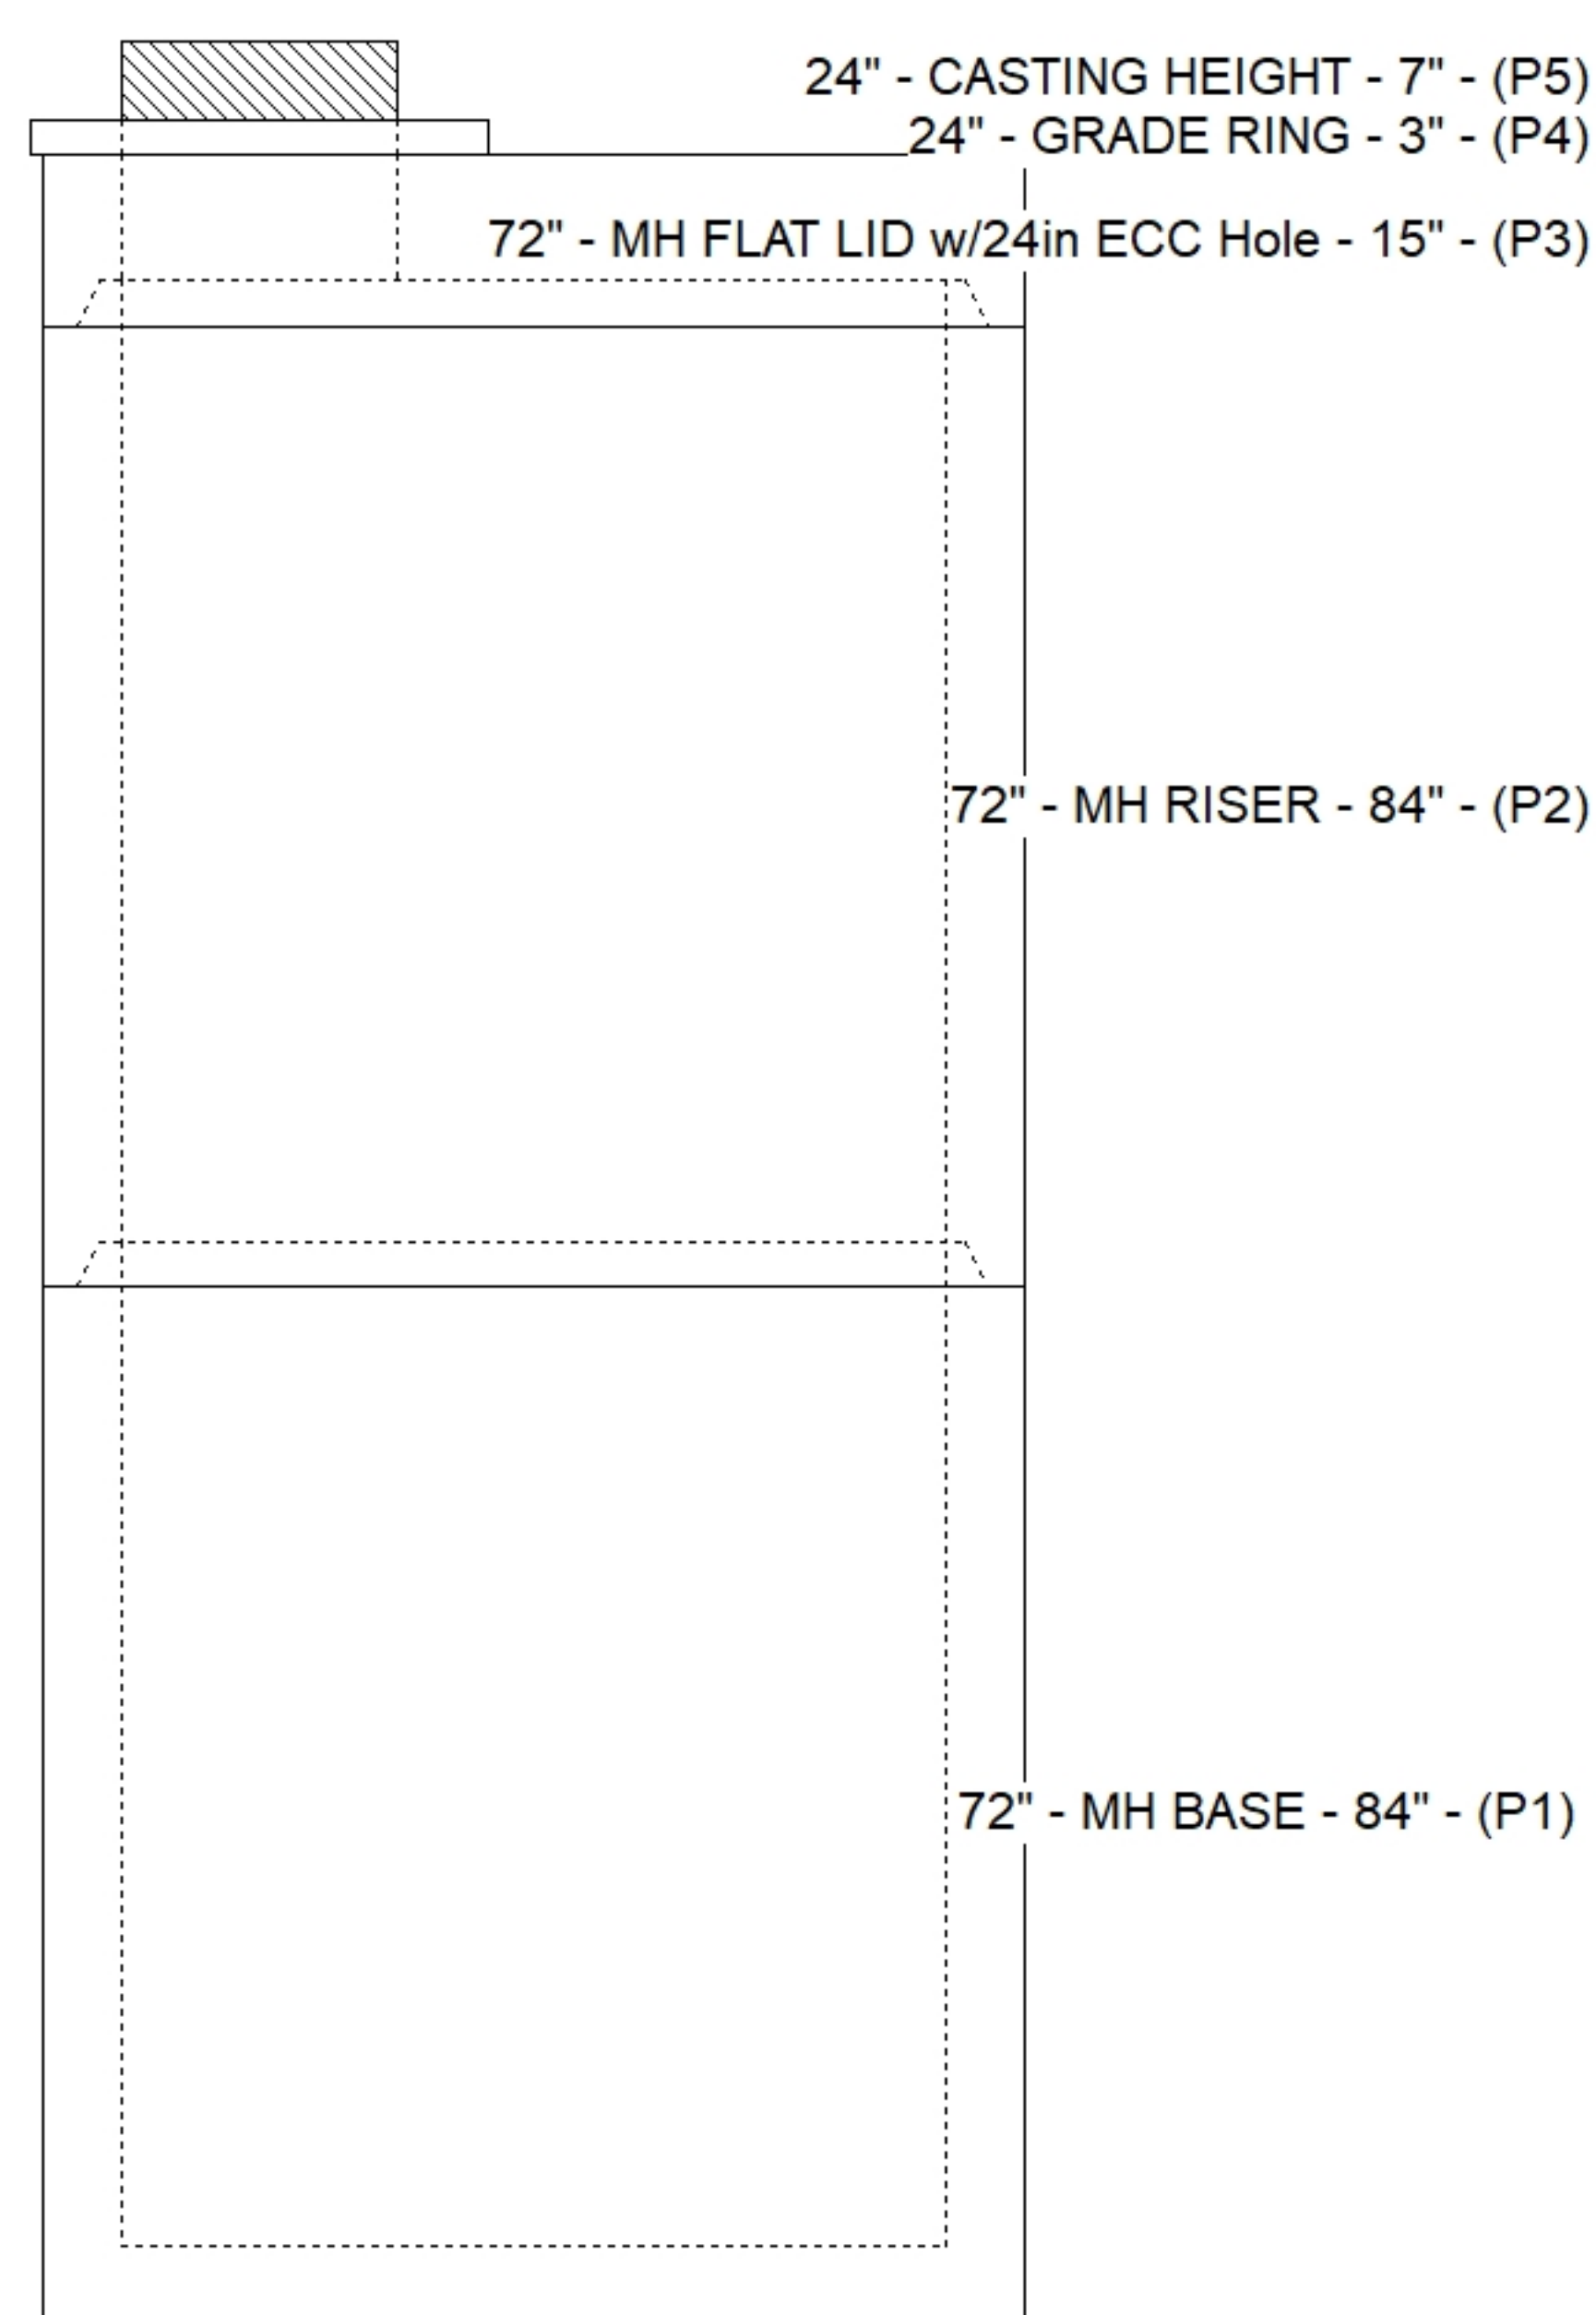

Default - Interior Dimensions

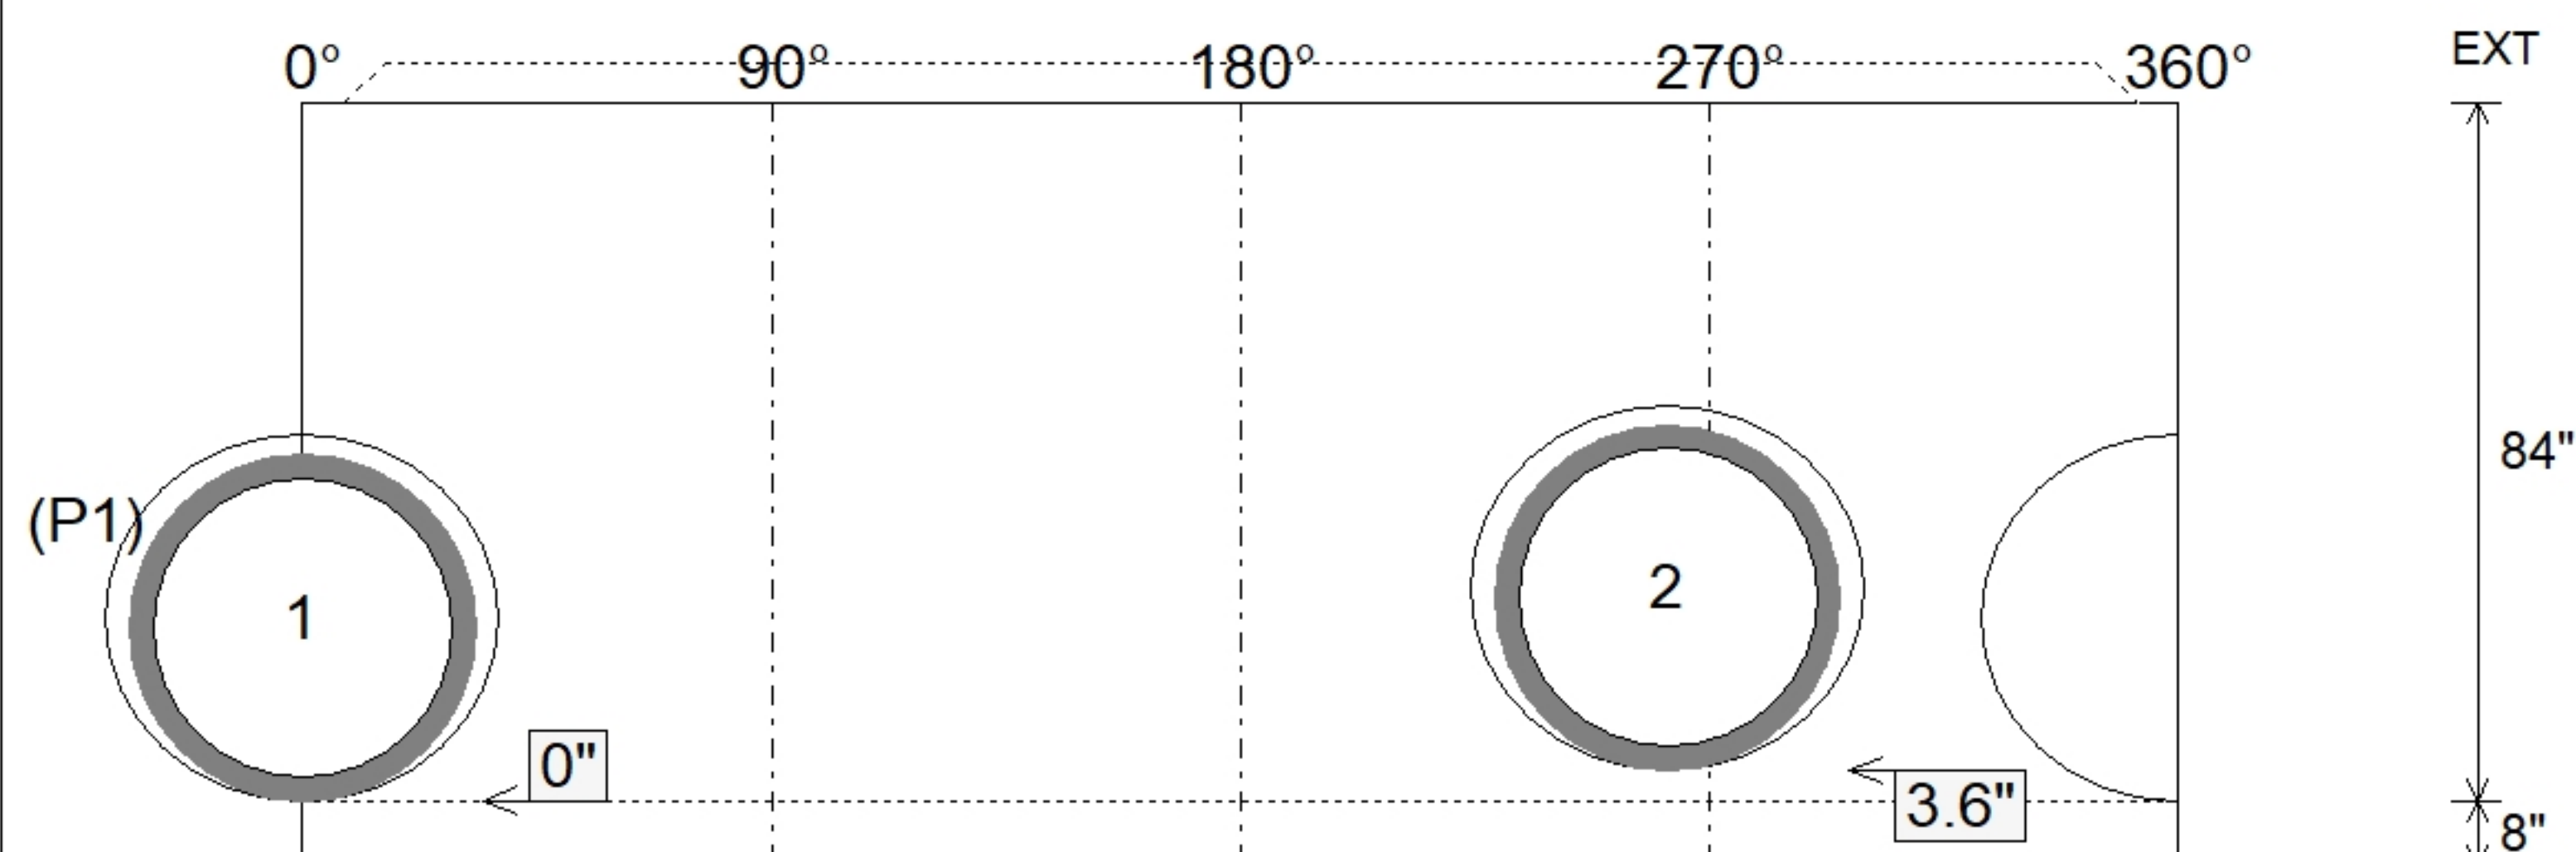

SUBMITTAL
APPROVED BY: