



Floor (Bot): 369.566'
Overall Height: 9.417'
Slack: 2.49"

0 lb
5098 lb
14084 lb
0 lb
0 lb
0 lb


Structure Total: 19182 lb

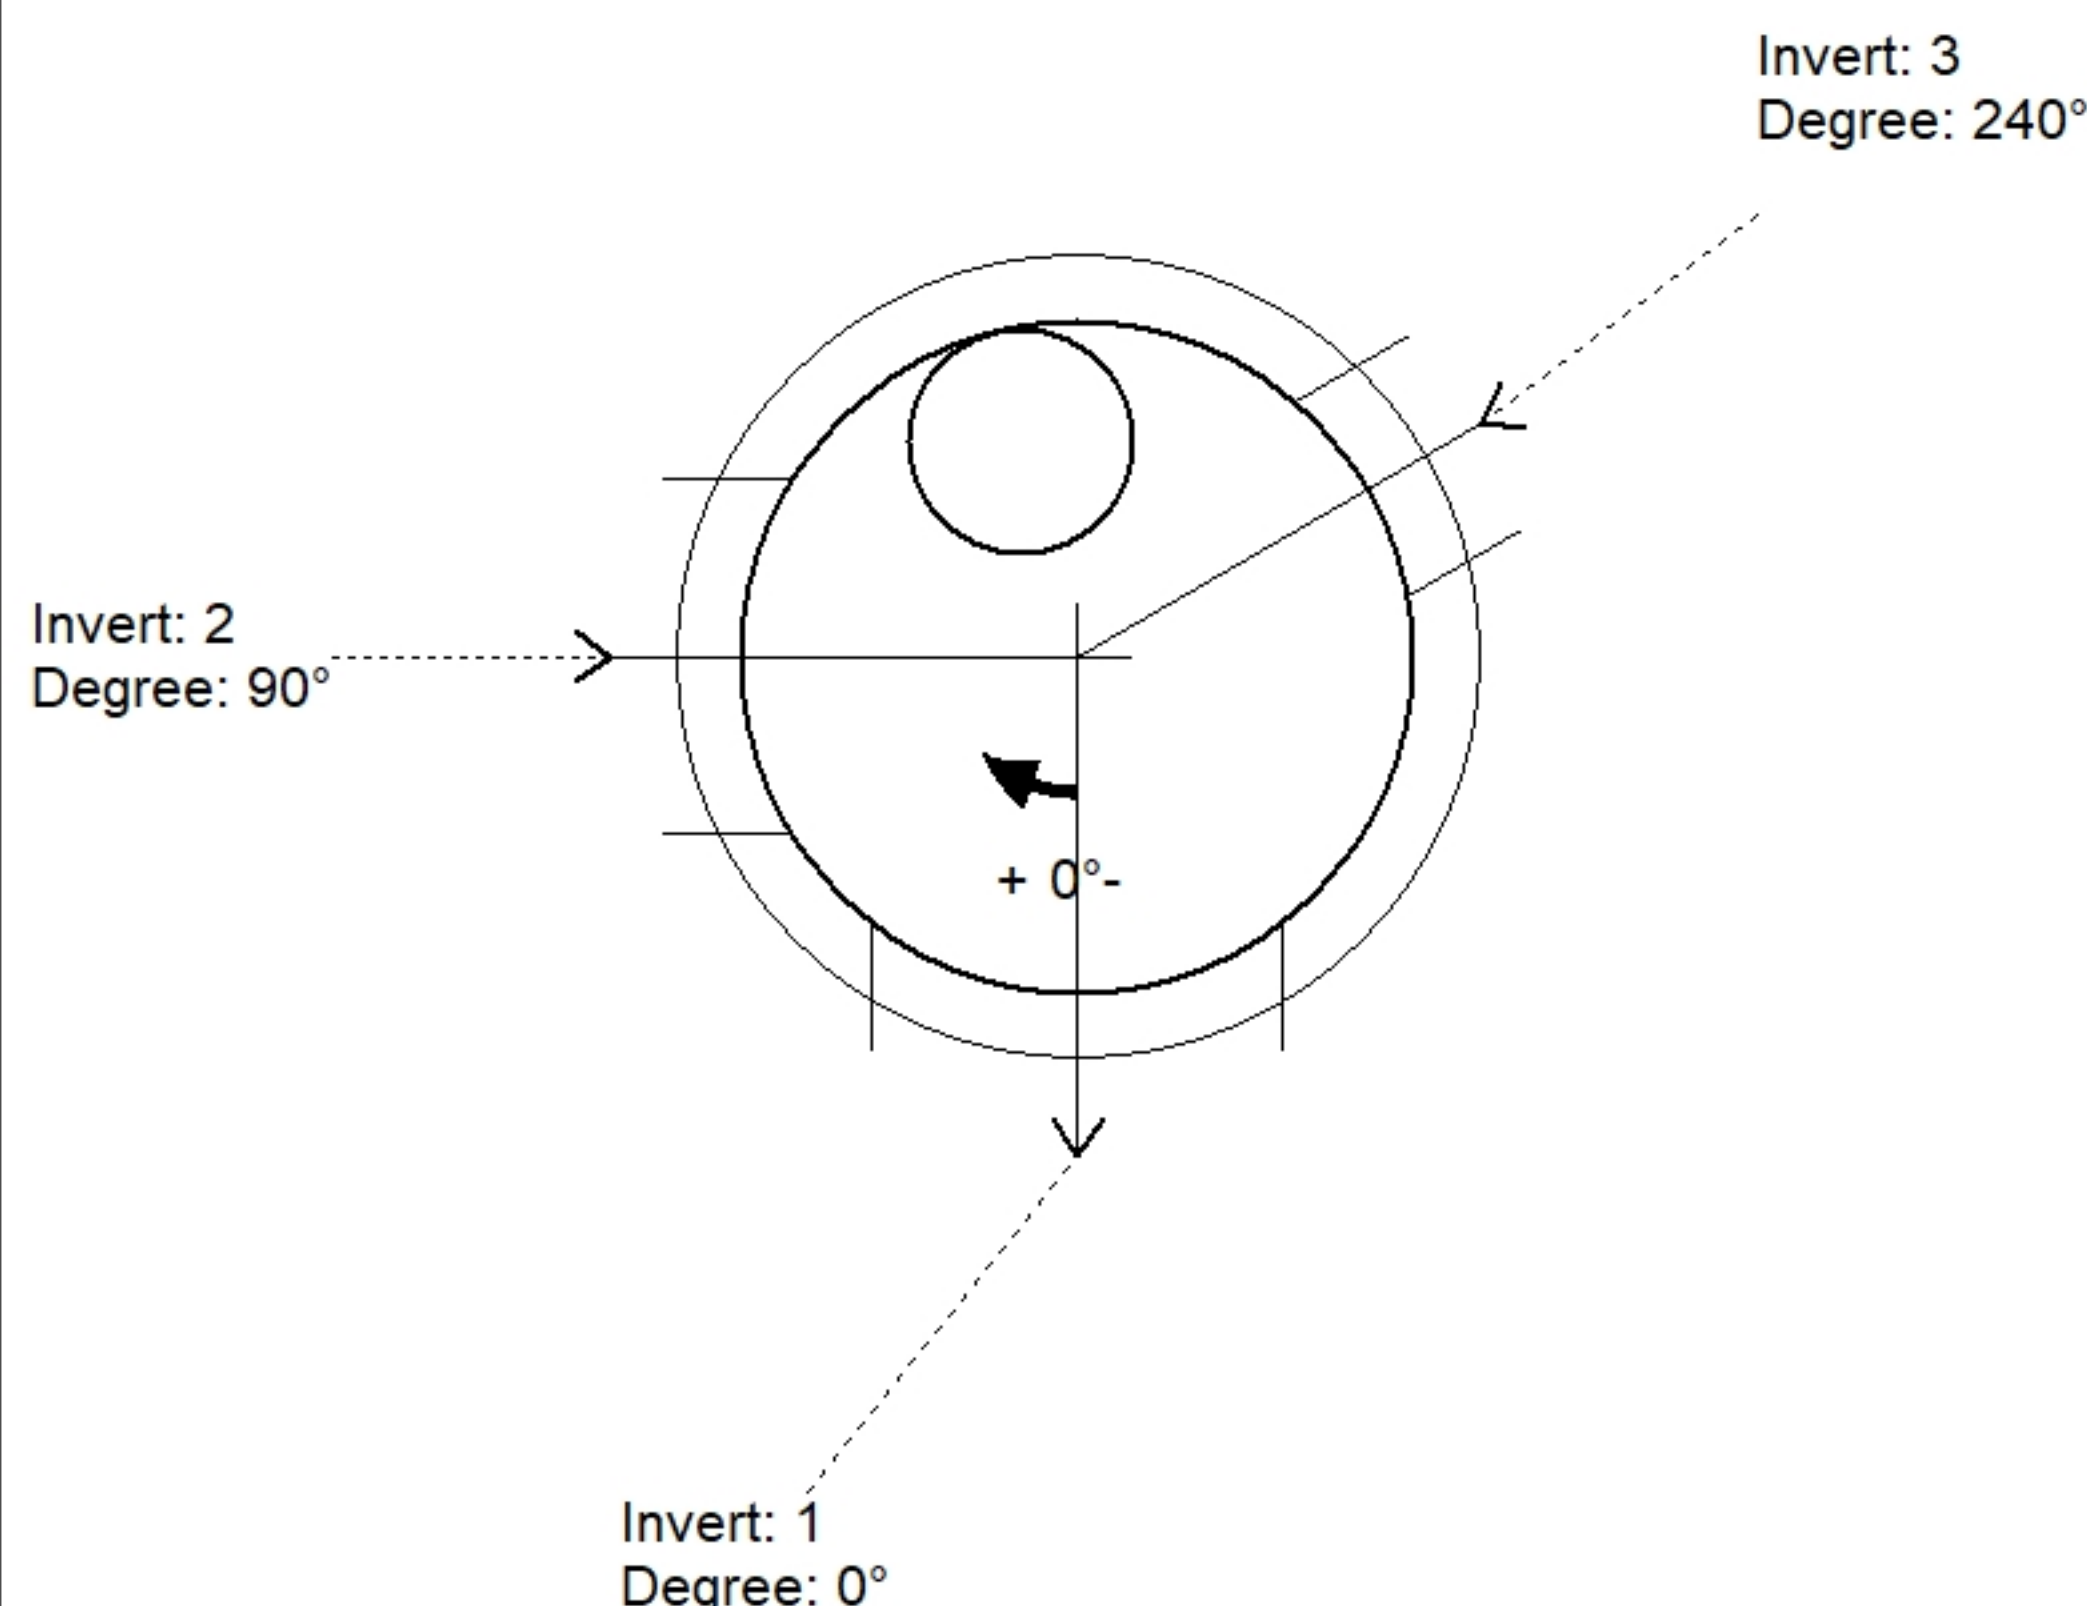

Position	Elev	Angle	Pipe	Pipe OD	Hole	Connector	Up ()	Ref
Rim	379.19'							
Reducer								
Invert 1	370.47'	0°	36" HDPE	41.7"	44"	Hole 44	0"	P1
Invert 2	371.87'	90°	30" HDPE	35.1"	38"	Hole 38	17.1"	P1
Invert 3	372'	240°	18" HDPE	21.2"	24"	Hole 24	19.61"	P1
Invert 4								
Invert 5								
Invert 6								
Invert 7								
Invert 8								

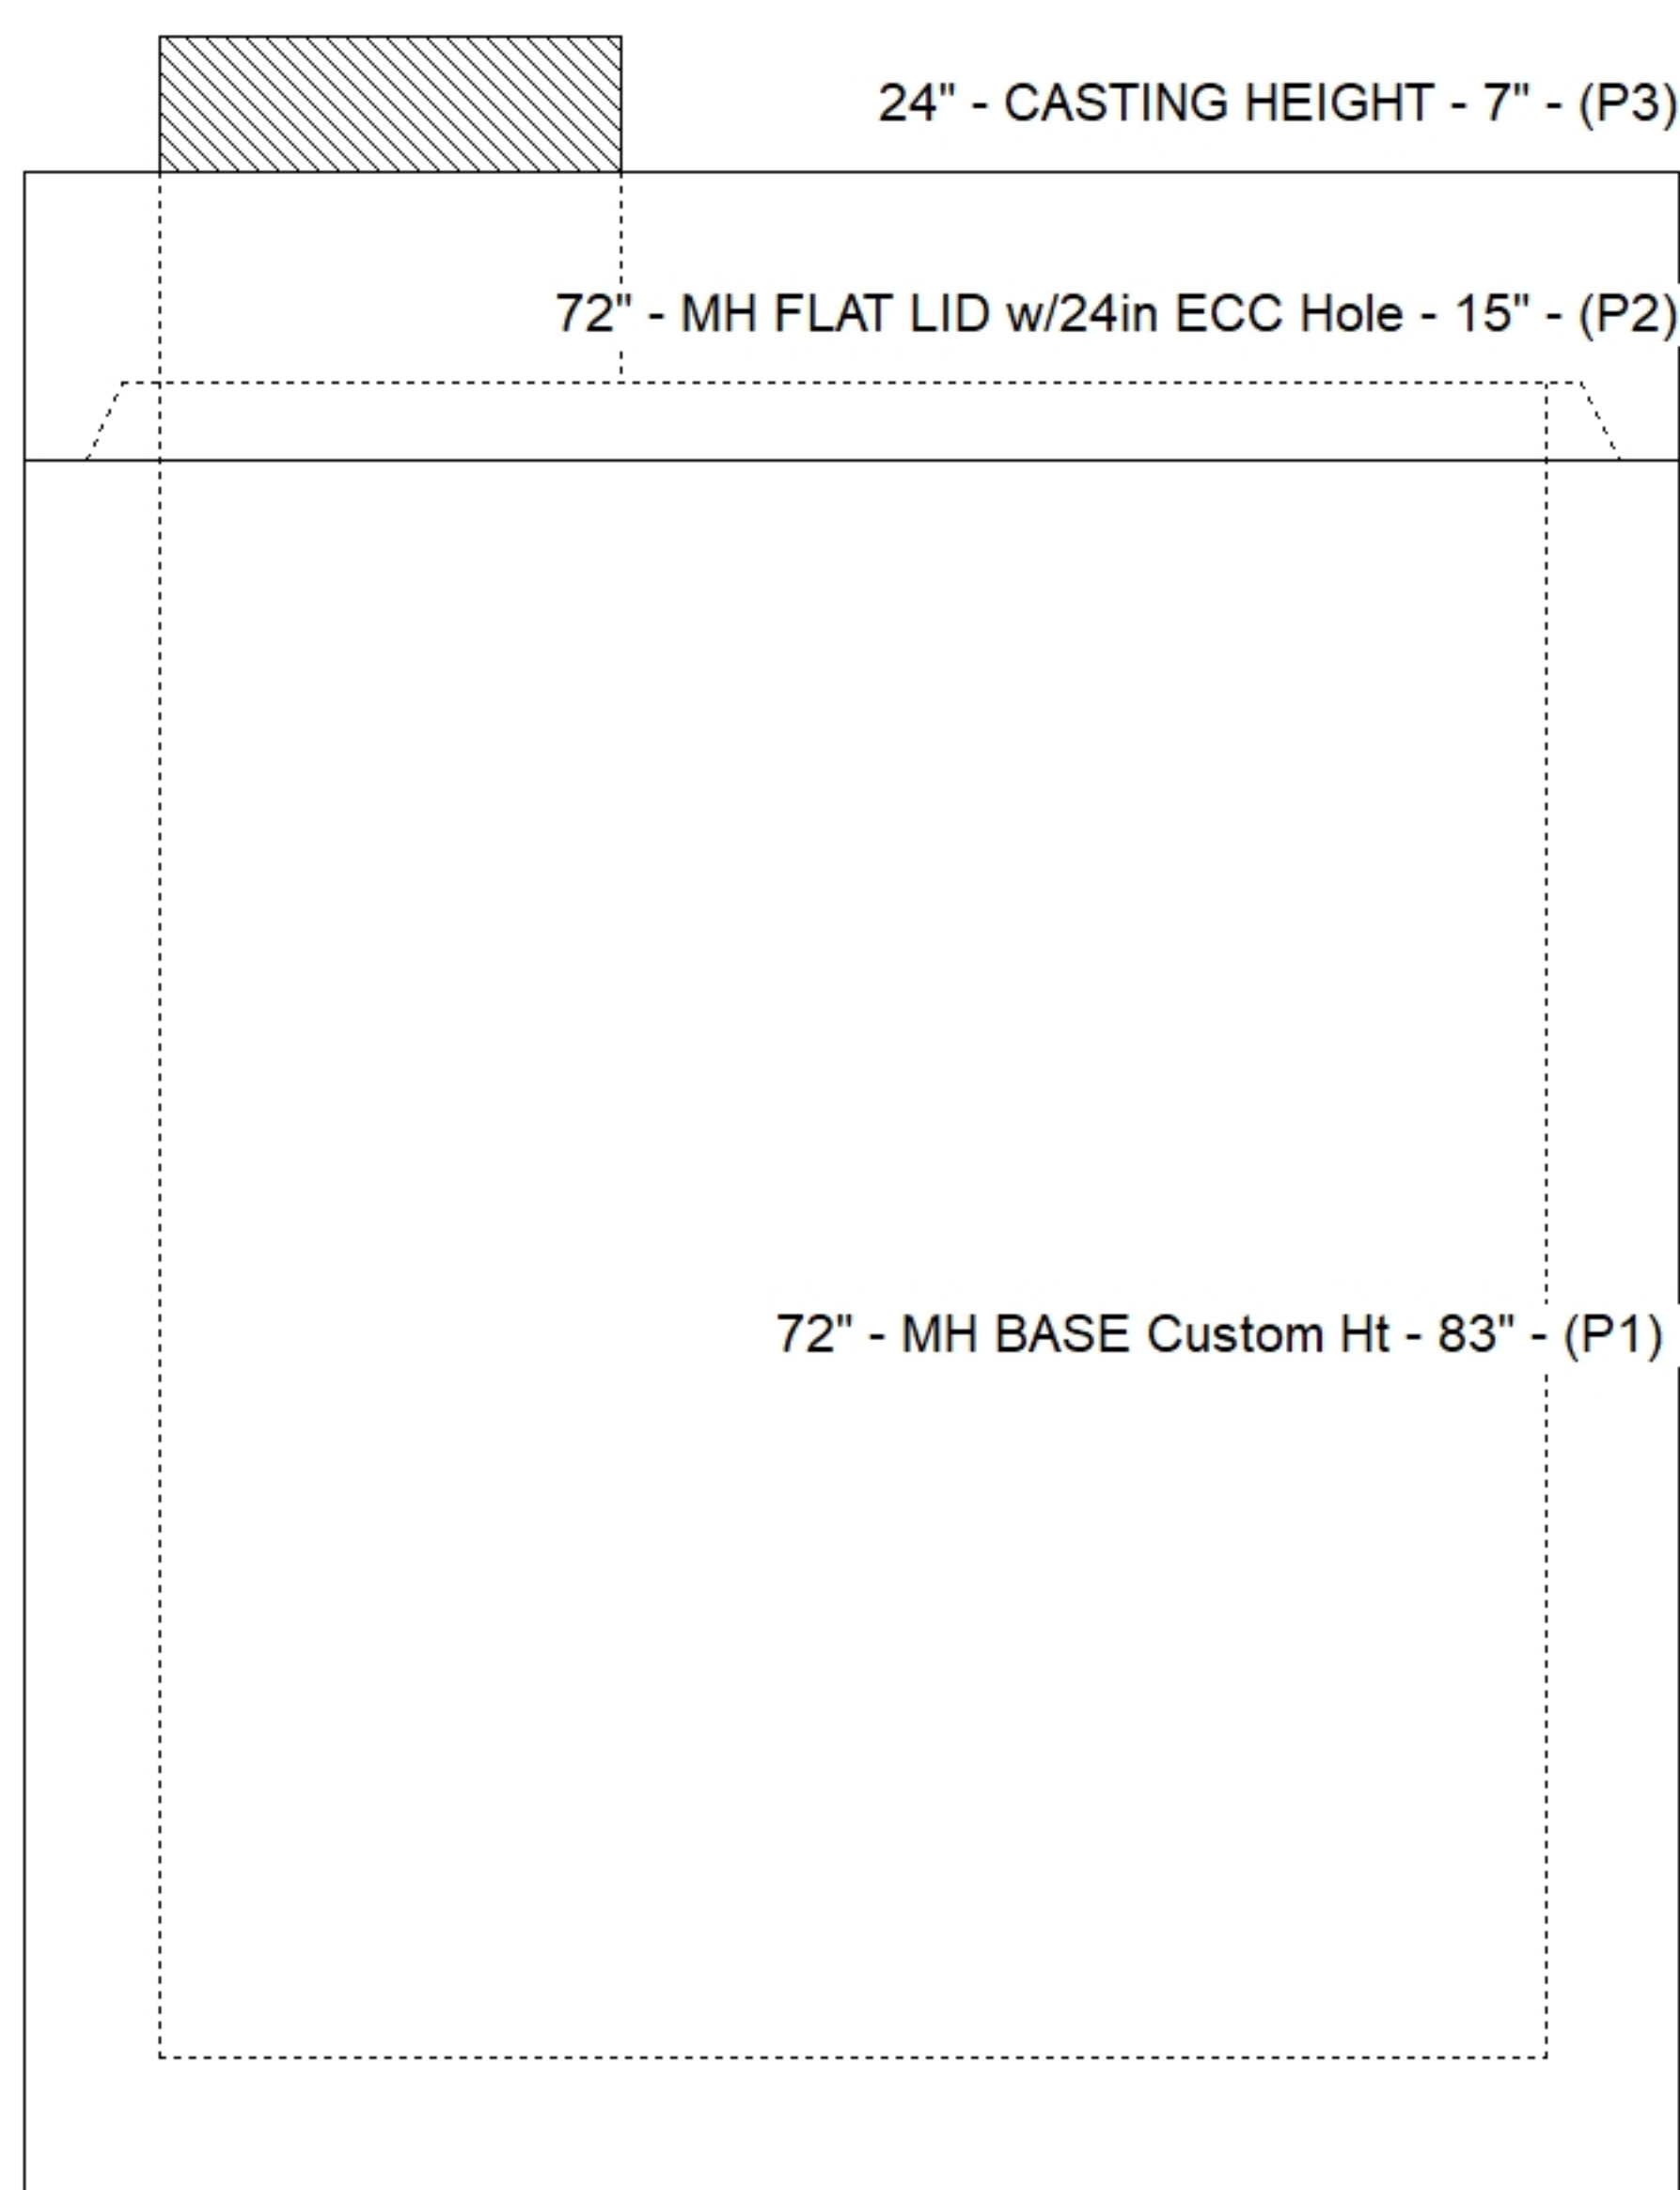

Default - Interior Dimensions

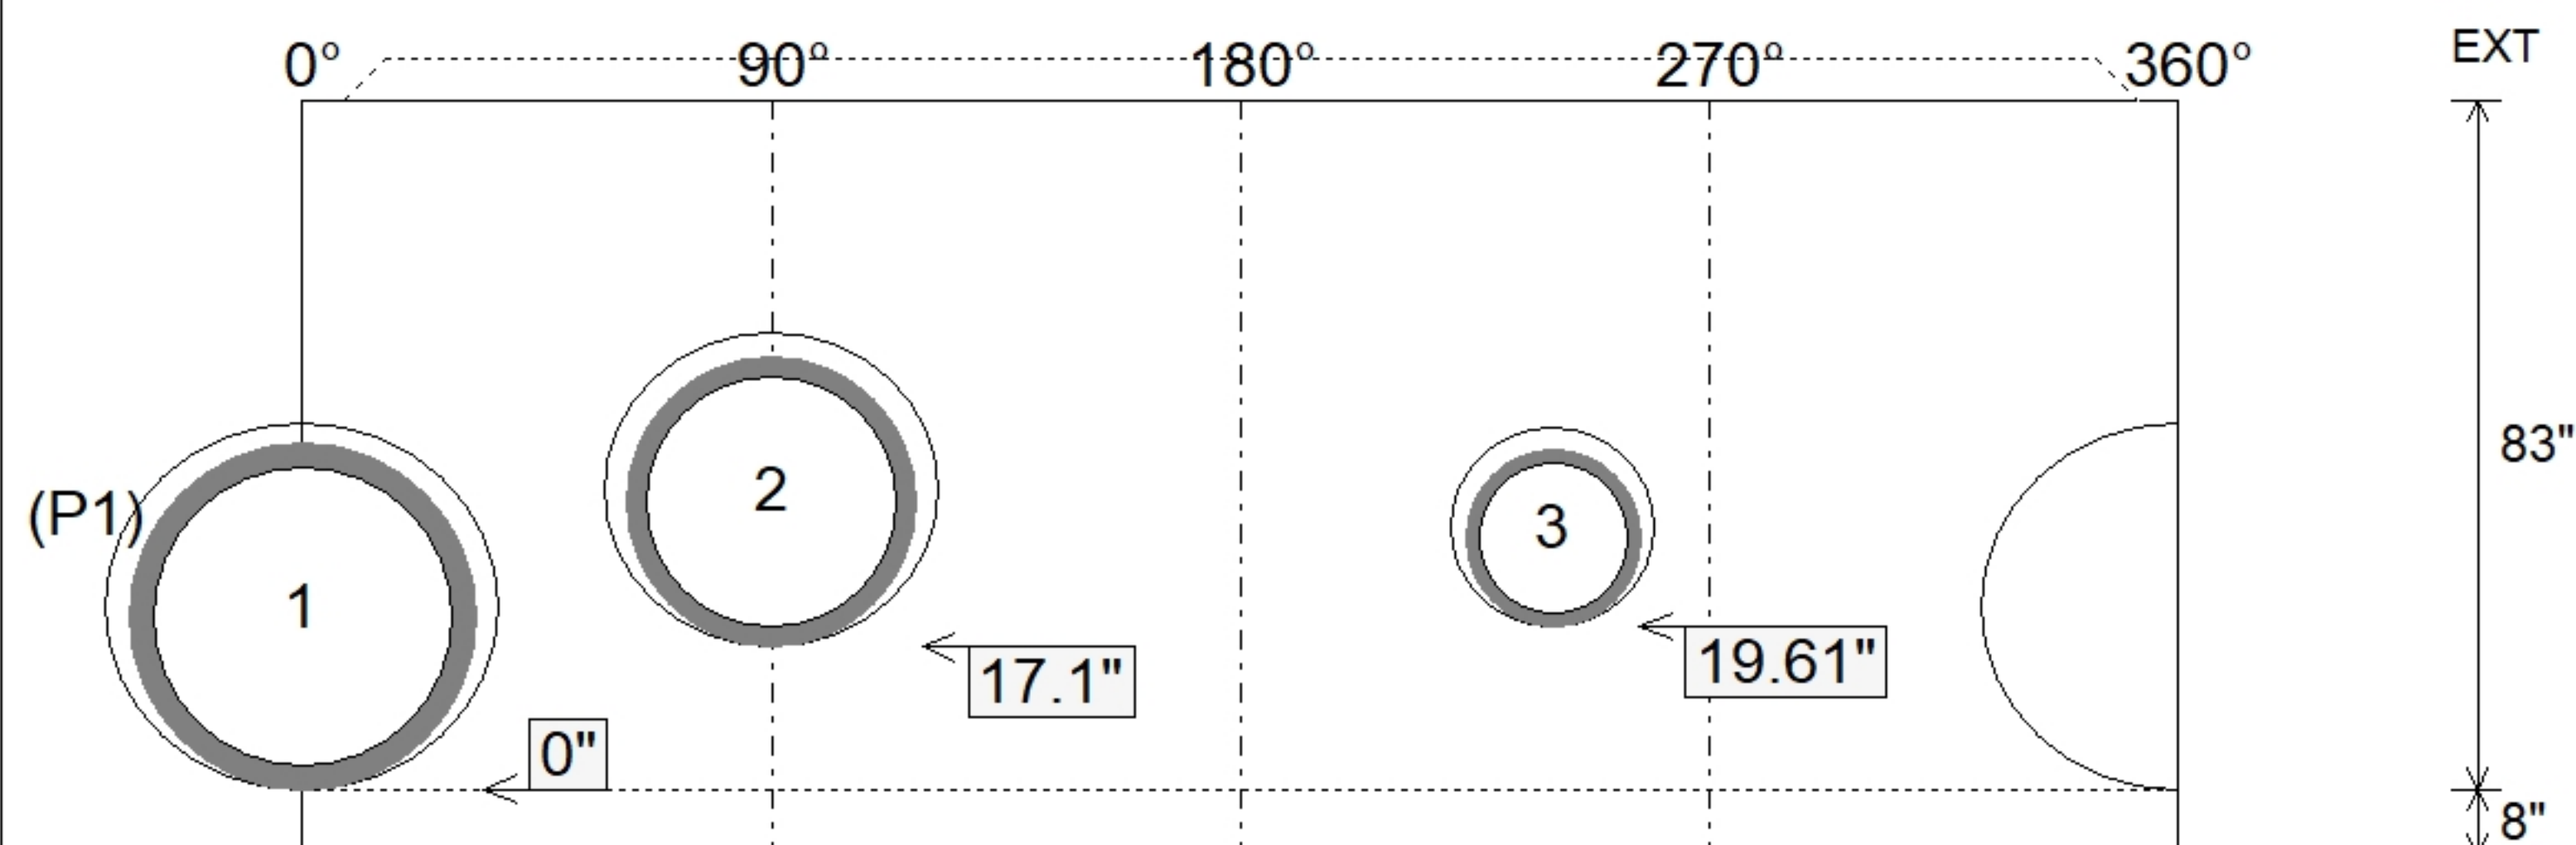

SUBMITTAL
APPROVED BY: