
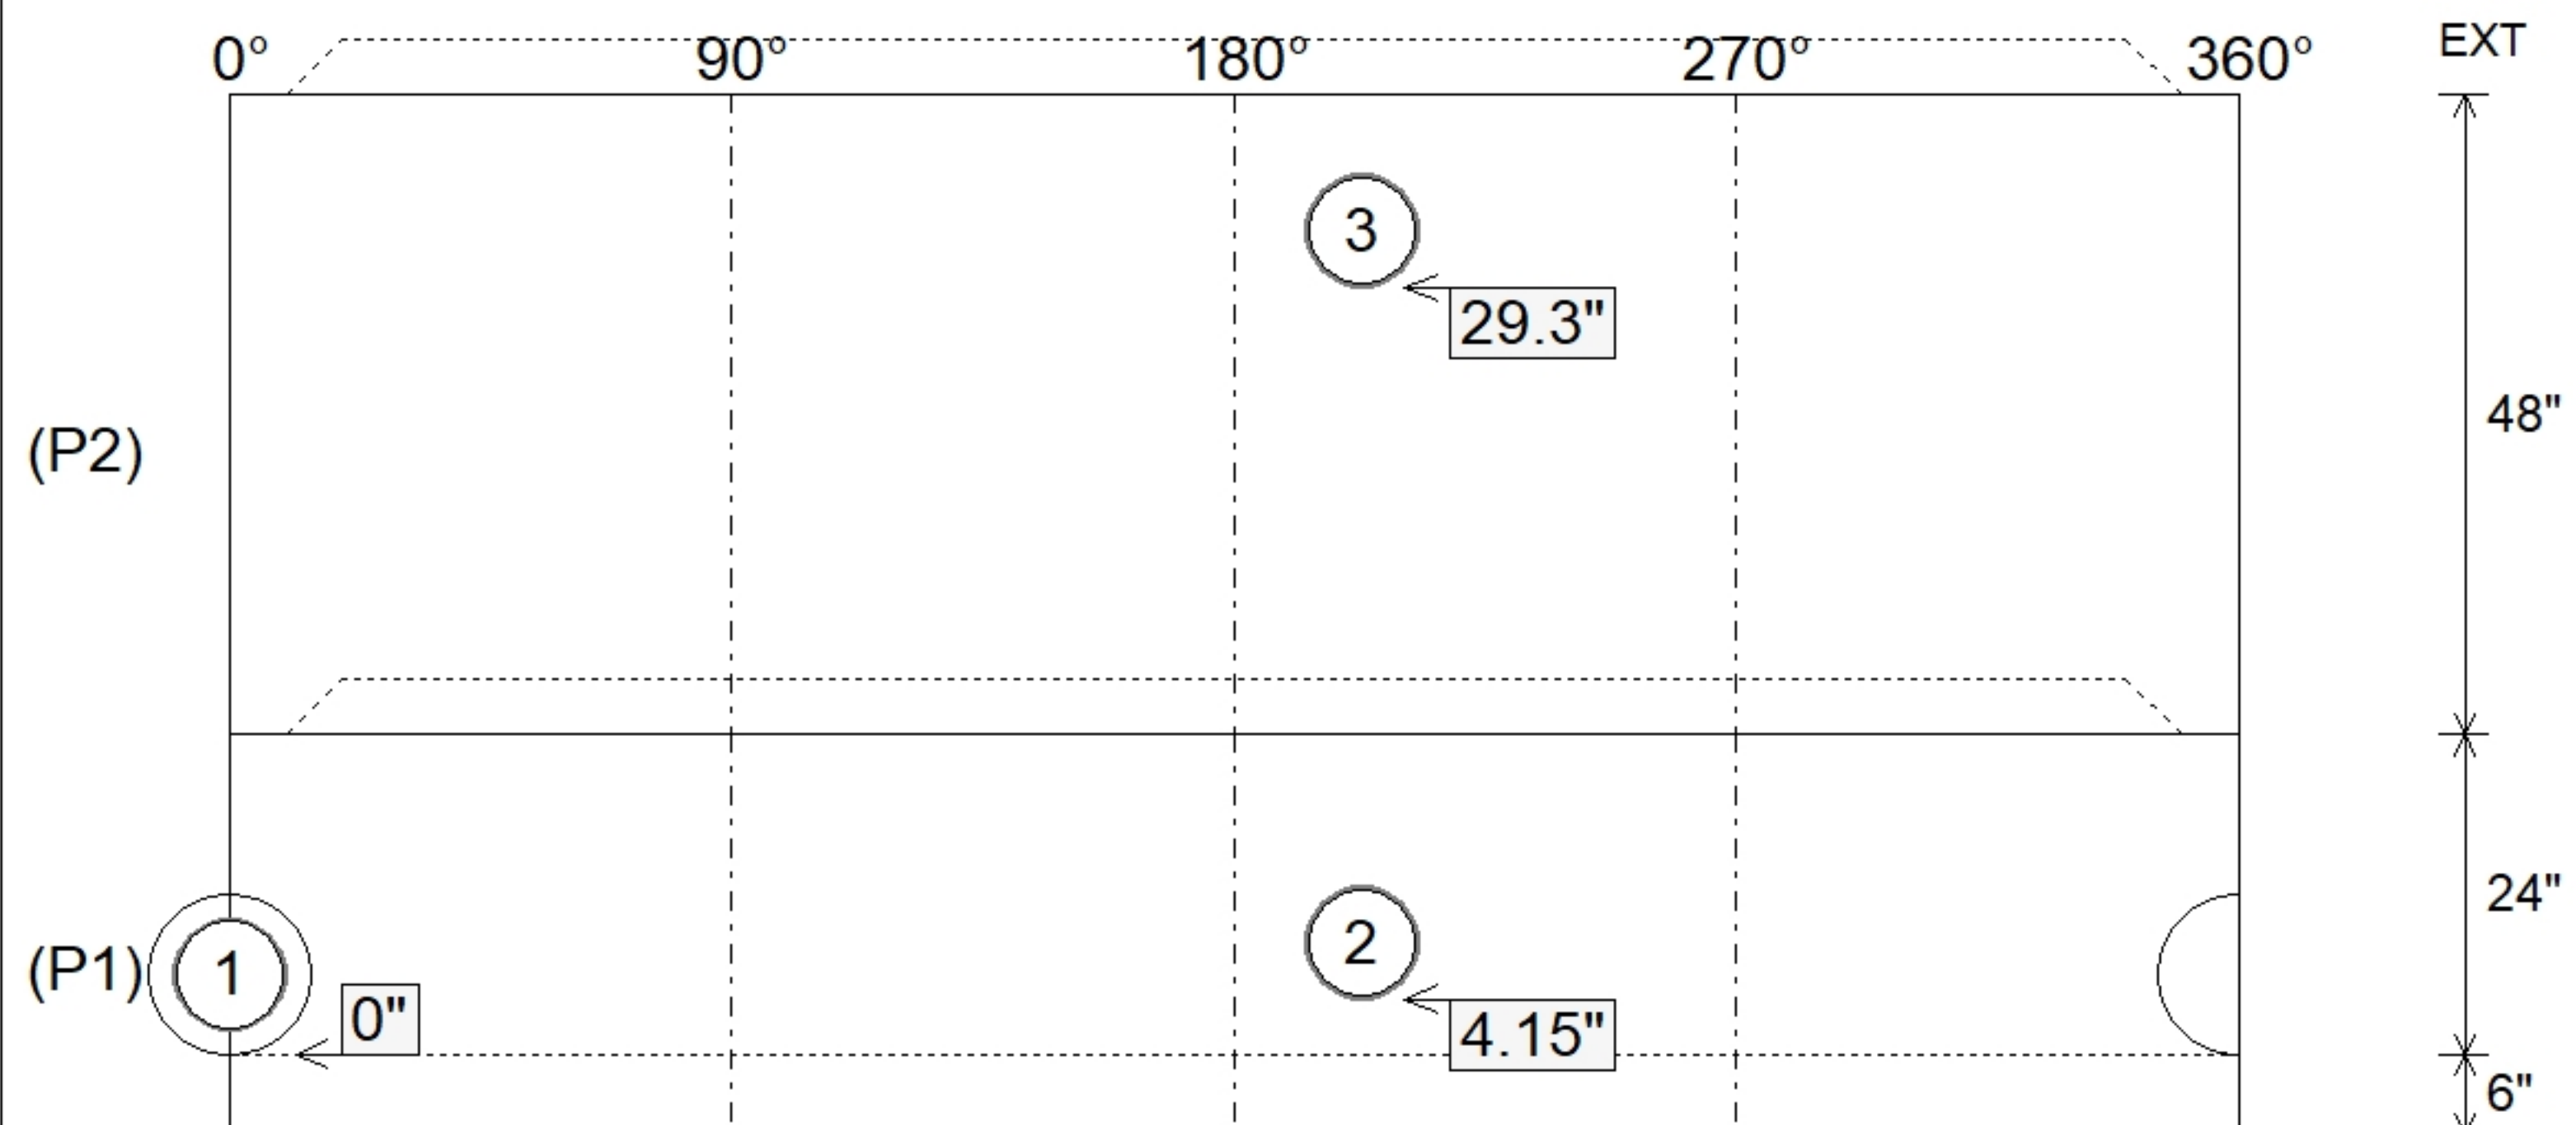


Rim: 611.15'	Sump: 2"	Floor (Bot): 601.683'
Invert: 602.35'	Floor (Top): 602.183'	Overall Height: 9.417'
Rim to Invert: 8.8'	Floor Height: 6"	Slack: 0.6"

P5) 24" - CASTING HEIGHT - 7"	0 lb
P4) 24" - GRADE RING w/ConBlock-CDA Red F/F - 4"	270 lb
P3) 48" - CON CONE w/24" HOLE, w/ConBlock-CDA Red F/G - 24"	1297 lb
P2) 48" - MH RISER w/DROP/ConBlock-CDA Red T/G - 48"	3329 lb
P1) 48" - MH BASE w/DROP/ConBlock-CDA Red T/n - 24"	2935 lb
1) JOINT WRAP PRIMER - CONSEAL CS-75 (1 gal.)	0 lb
1) JOINT WRAP - 0.065"x6"x50' CONSEAL CS212	0 lb
1) 48" - MH INVERT CHANNEL w/ConBlock-CDA Red - FULL HEIGHT	1440 lb
1) CASTING - JBS 1150 F/C SANITARY	250 lb
2) 48" - Conseal CS-102 1.00" (Double)	0 lb
1) 24" - Conseal CS-102 1.00" (Double)	0 lb
1) PSX - 12-08 NYLO	8 lb
1) Drop Elbow - 8" PVC	0 lb
1) Drop Tee - 8" PVC	0 lb
8) MH Step ML-10-TDS-NCR - 10"	0 lb

Structure Total:	9529 lb

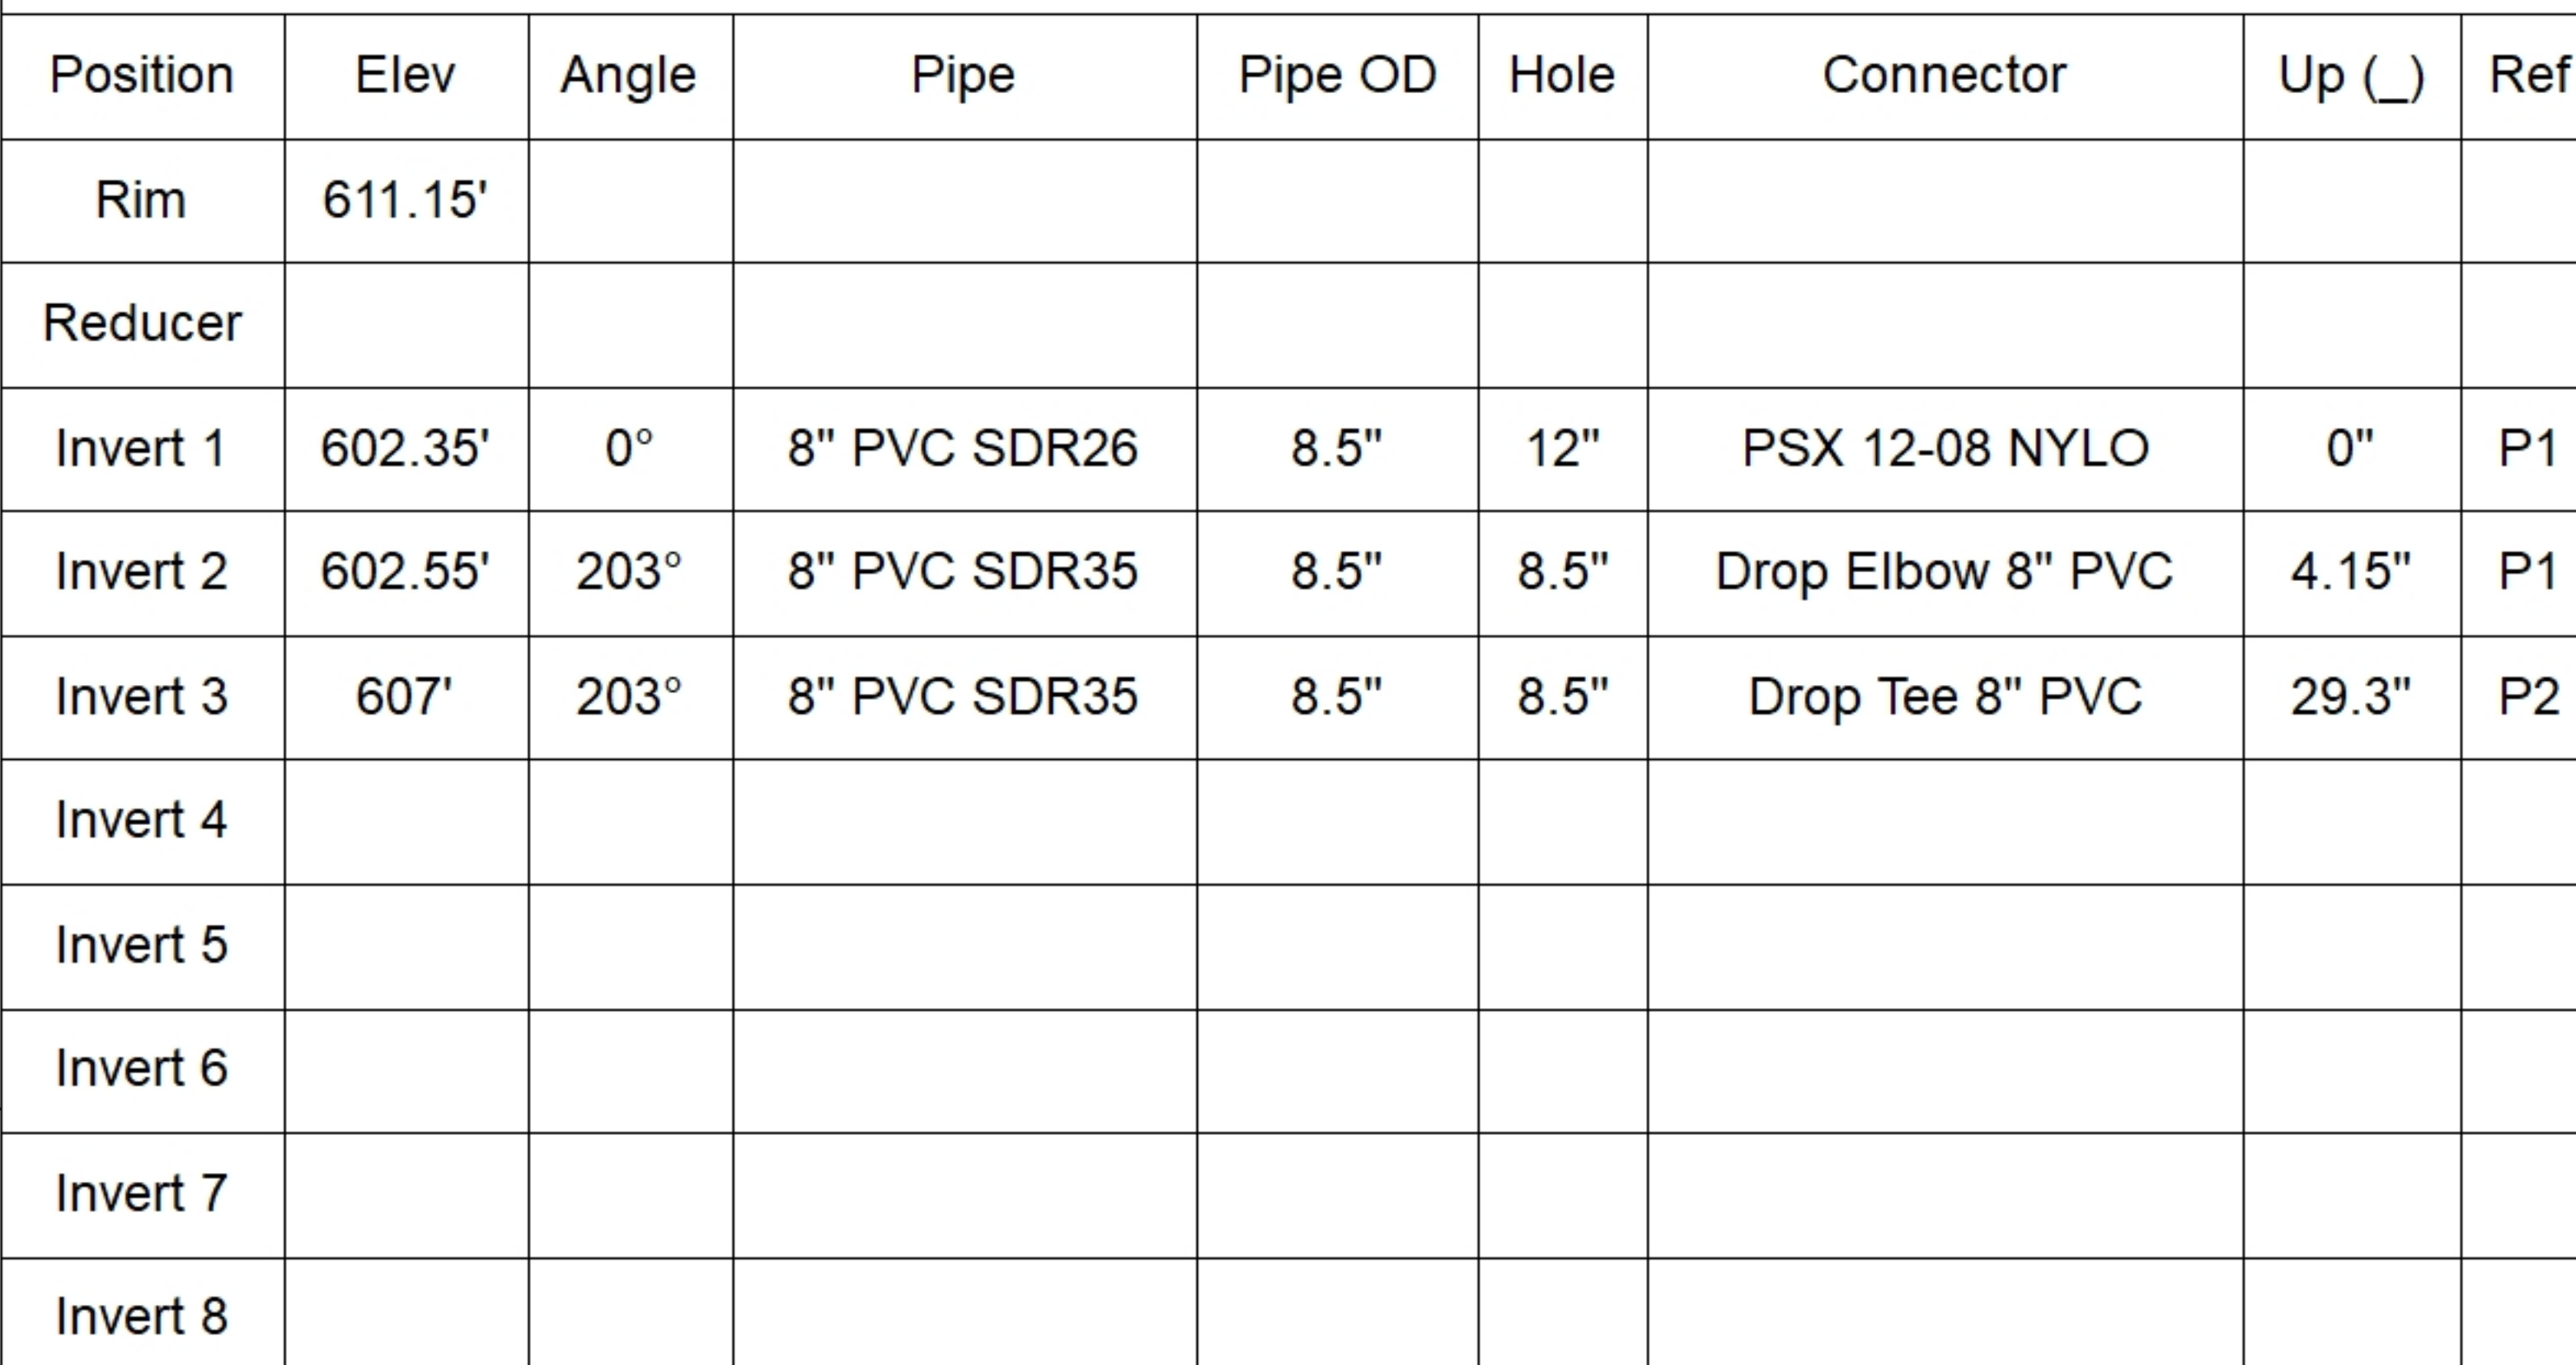

SUBMITTAL
APPROVED BY: