



THIS DRAWING IS INTENDED TO BE PRINTED IN COLOR.

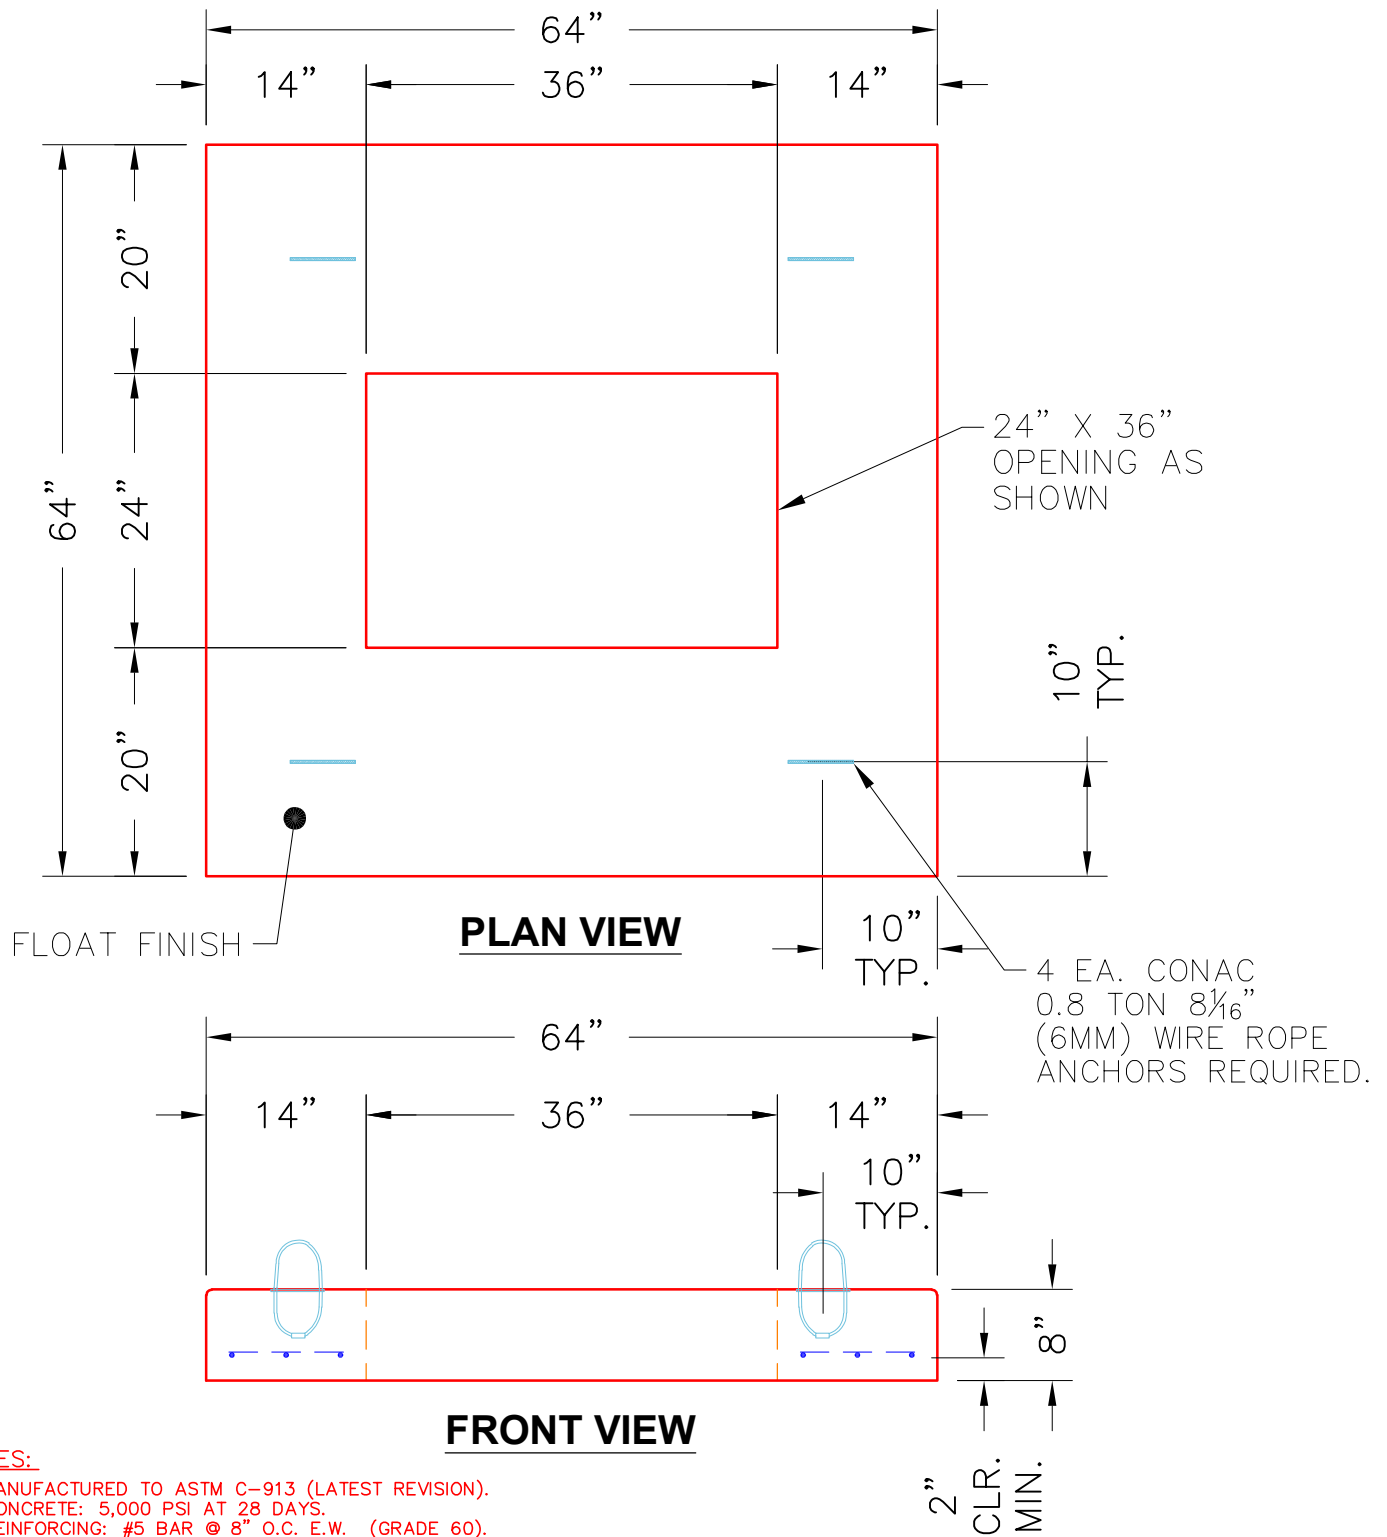

NOTES:

1. MANUFACTURED TO ASTM C-913 (LATEST REVISION).
2. CONCRETE: 5,000 PSI AT 28 DAYS.
3. REINFORCING: #5 BAR @ 8" O.C. E.W. (GRADE 60).
4. WEIGHT: 2,170 LBS.

<p>PRODUCTION WORK ORDER</p>		<p>PRODUCT I.D.: BX4848-08LD08-S</p>	<p>DESCRIPTION: 64" X 64" X 8" THK. TOP SLAB W/ 24" X 36" OPENING</p>	
	<p>QUALITY CONTROL CHECKLIST</p> <ul style="list-style-type: none"> <input type="checkbox"/> ALL DIMENSIONS CORRECT. <input type="checkbox"/> LIFTERS INSTALLED. <input type="checkbox"/> HOLE LOCATION CORRECT. <input type="checkbox"/> REINFORCING CORRECT. <input type="checkbox"/> FINISH ON SLAB SURFACE UNIFORM. <input type="checkbox"/> OUTSIDE TOP EDGE TROWELLED. <input type="checkbox"/> JOINT INSTALLED. 	<p>PRODUCT VIEW: RIGHT SIDE UP</p>	<p>CUSTOMER: WINWATER HARTFORD KY COMPANY</p>	
		<p>PLANT: BEAVER DAM, KY.</p>	<p>PROJECT: GROCERY OWENSBORO KY</p>	
		<p>WEIGHT: 2,170 LBS.</p>	<p>STRUCTURE: CBI-A3</p>	
		<p>TOP SECTION JOINT: N/A</p>	<p>QUOTE/SALES ORDER NO: 25-1267B</p>	
		<p>BASE SECTION JOINT: N/A</p>	<p>PC: A. CHAMBERS</p>	<p>DRAWING: J. COPPAGE</p>
	<p>QC CHECK INITIALS:</p>	<p>DATE: 9/22/25</p>	<p>SCALE: NTS</p>	<p>PG. 1 of 1</p>