


Contractor: Bear Construction LLC

Plant: Beaver Dam





Slack: 0.9"

Structure Total: 6564 lb

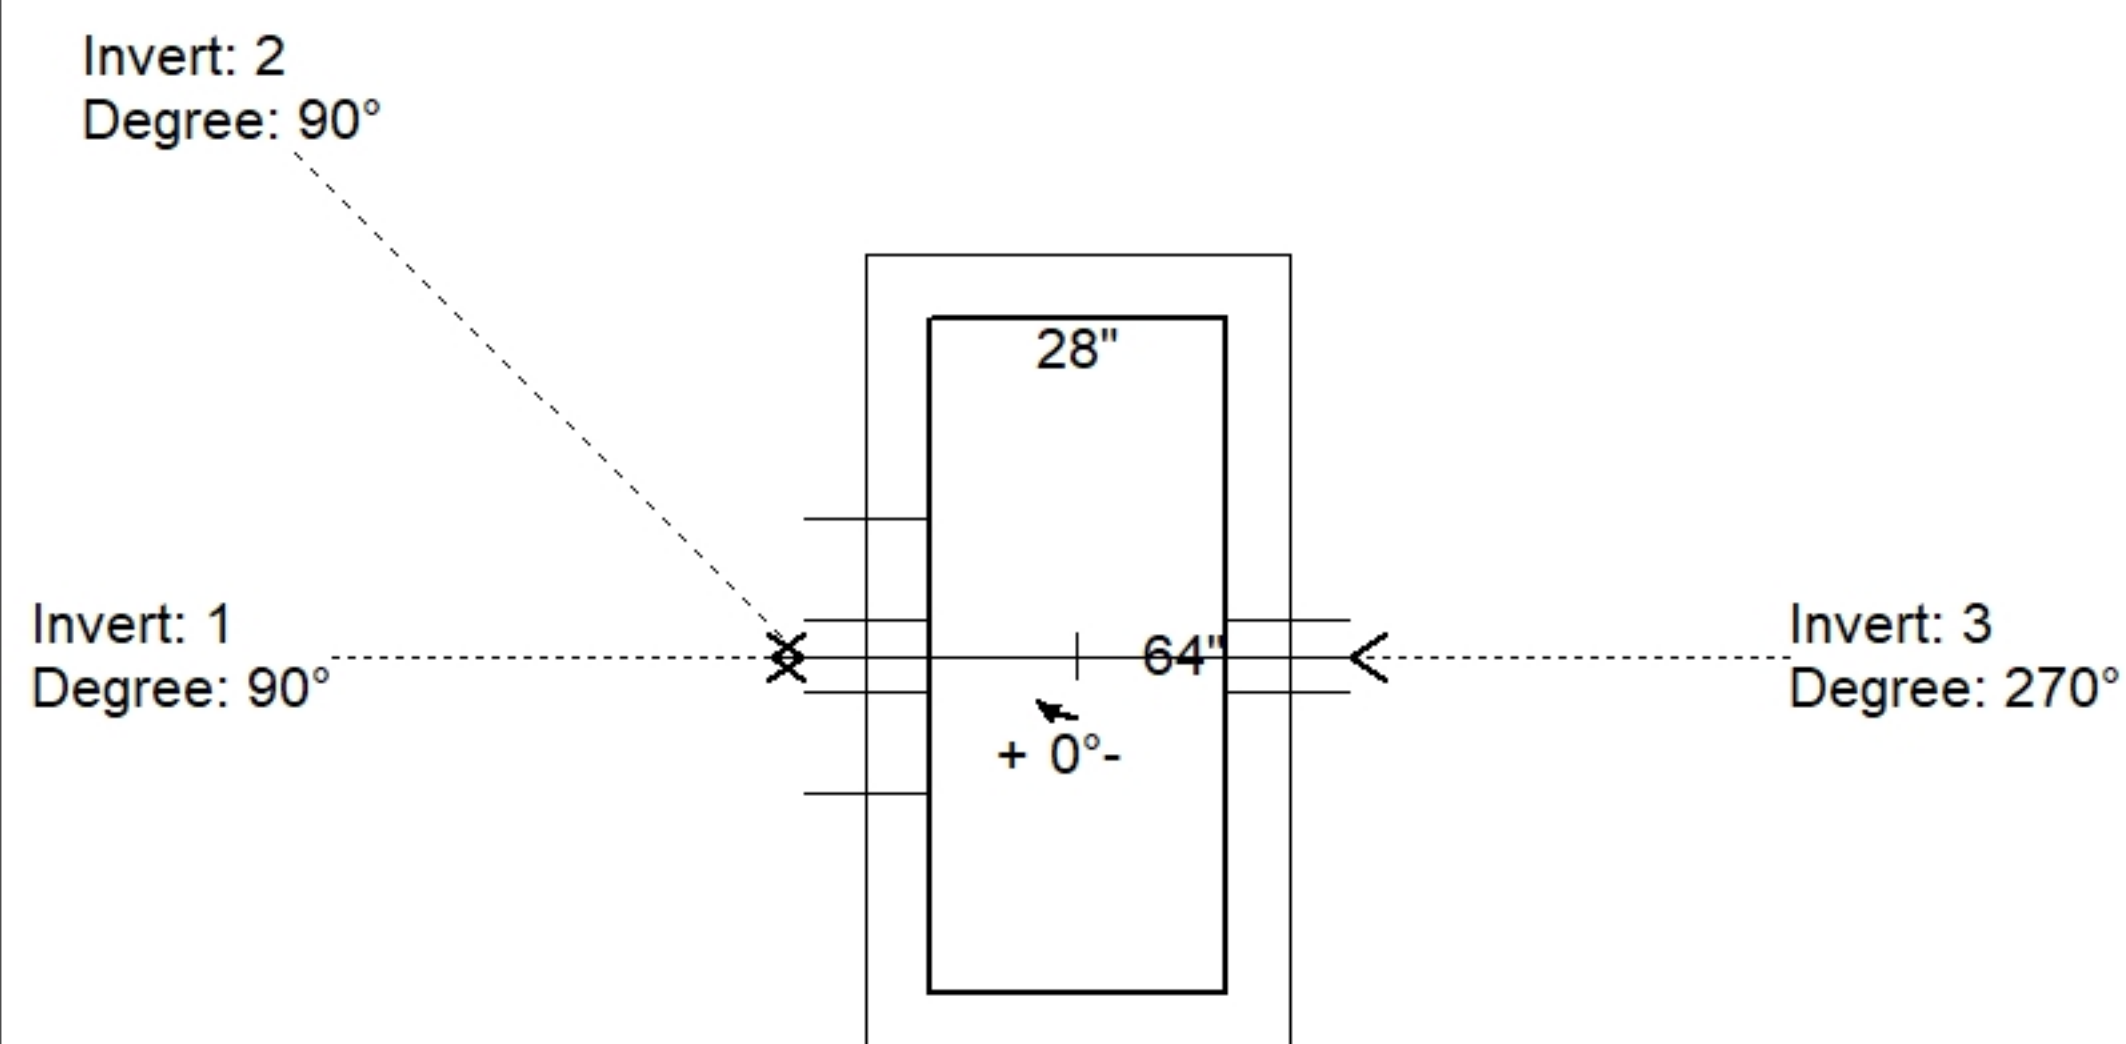

Position	Elev	Angle	Pipe	Pipe OD	Hole	Connector	Up ()	Ref
Rim	573.14'							
Reducer								
Invert 1	569.19'	90°	18" RCP B WALL	23"	26"	Hole 26	0"	P1
Invert 2	572.55'	90°	7" x 1" LINTEL BAR SLOT	7" x 1"	7" x 1"	LINTEL BAR SLOT 7"x1"	42.82"	P1
Invert 3	572.55'	270°	7" x 1" LINTEL BAR SLOT	7" x 1"	7" x 1"	LINTEL BAR SLOT 7"x1"	42.82"	P1
Invert 4								
Invert 5								
Invert 6								
Invert 7								
Invert 8								

Default - Interior Dimensions

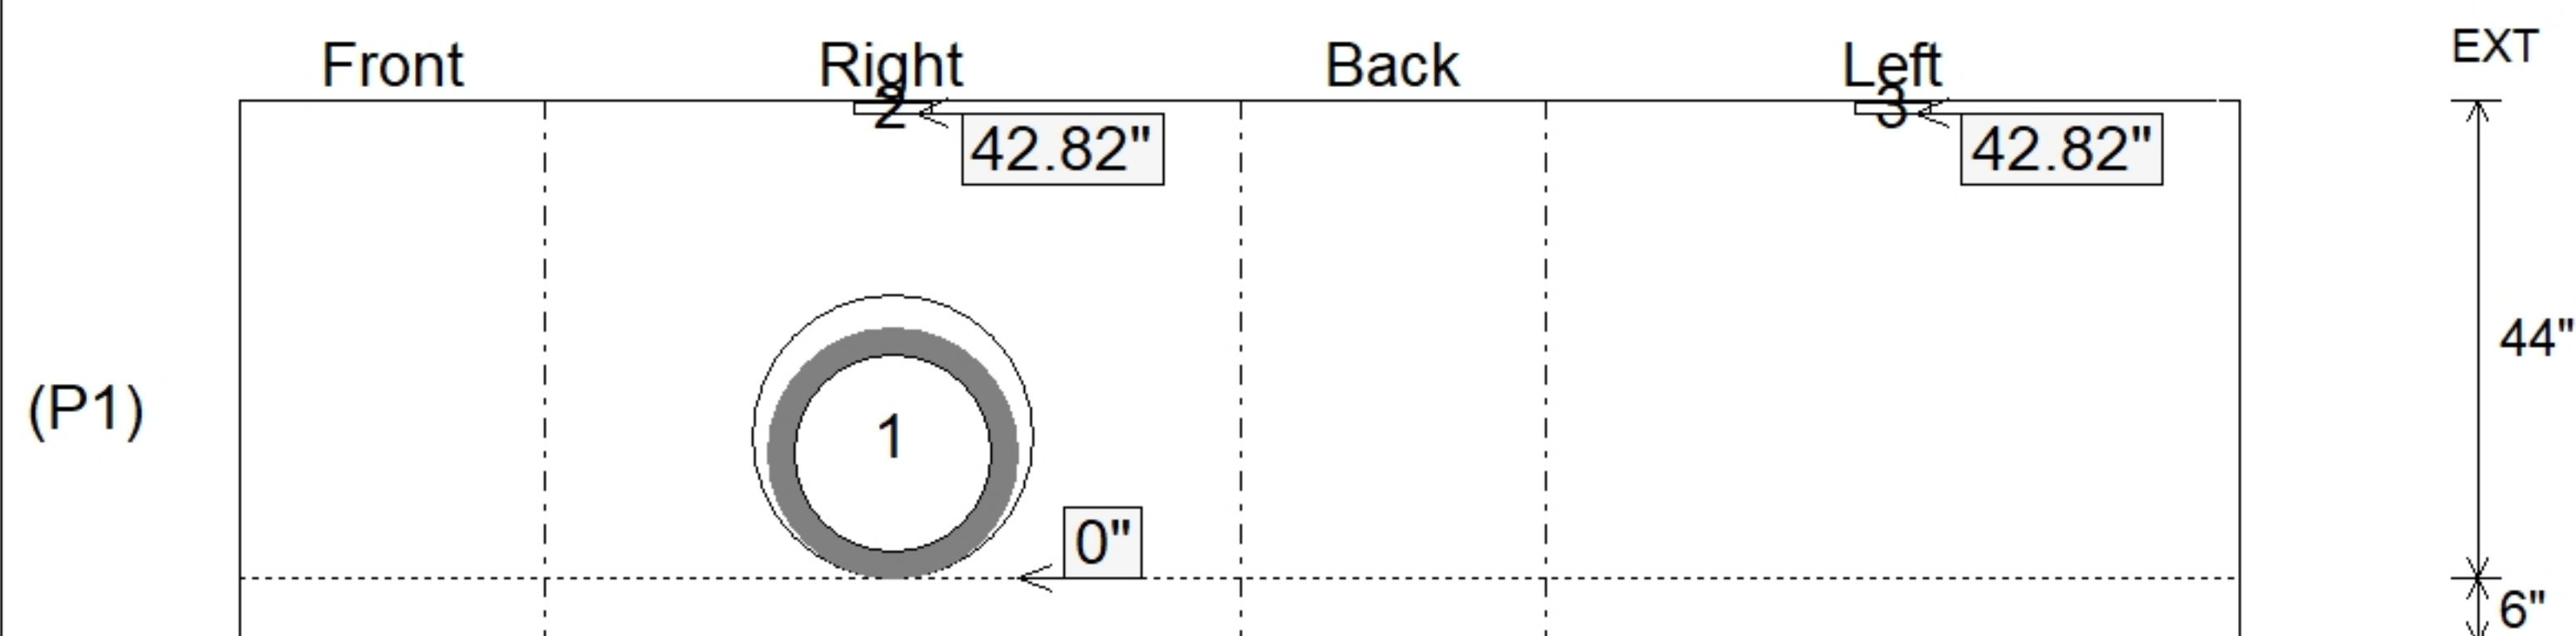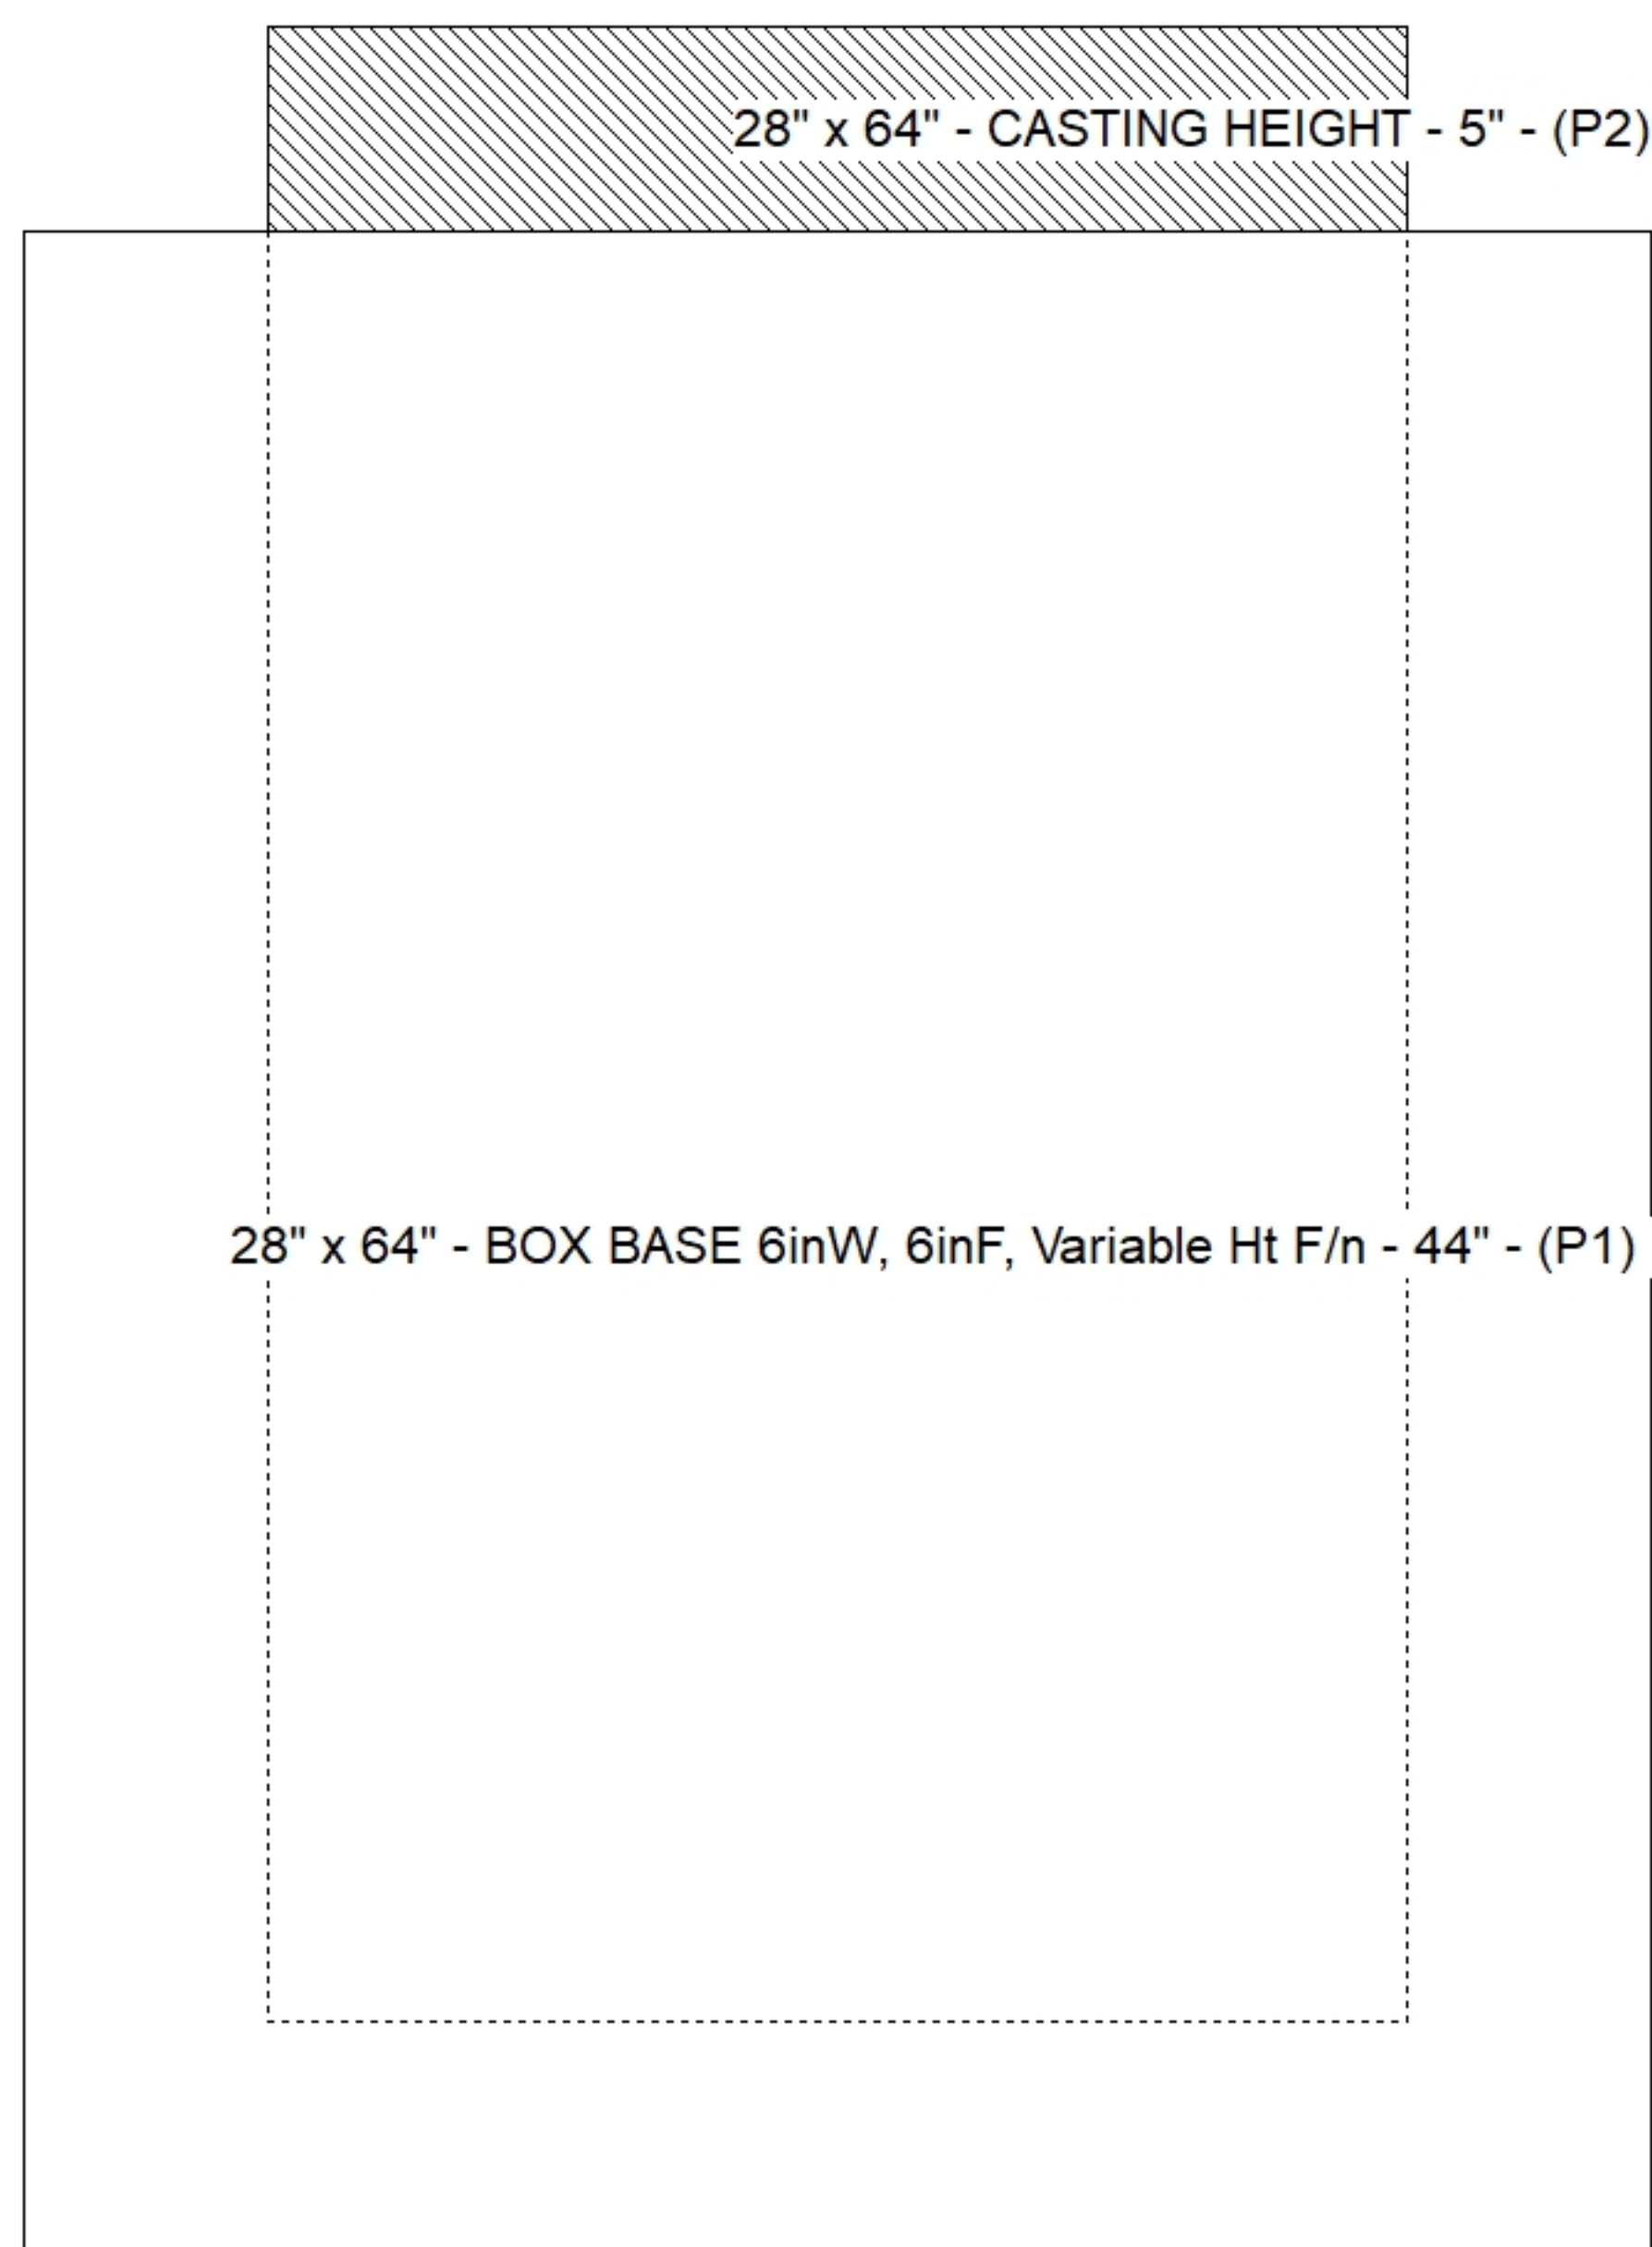

SUBMITTAL
APPROVED BY: