

Contractor: Bear Construction LLC

Plant: Beaver Dam





Slack: 0.3"

- FLOOR (As .31) #5 BARS AT 12" C.C.E.W.

2) Hole - 26


0 lb

Structure Total: 4189 lb

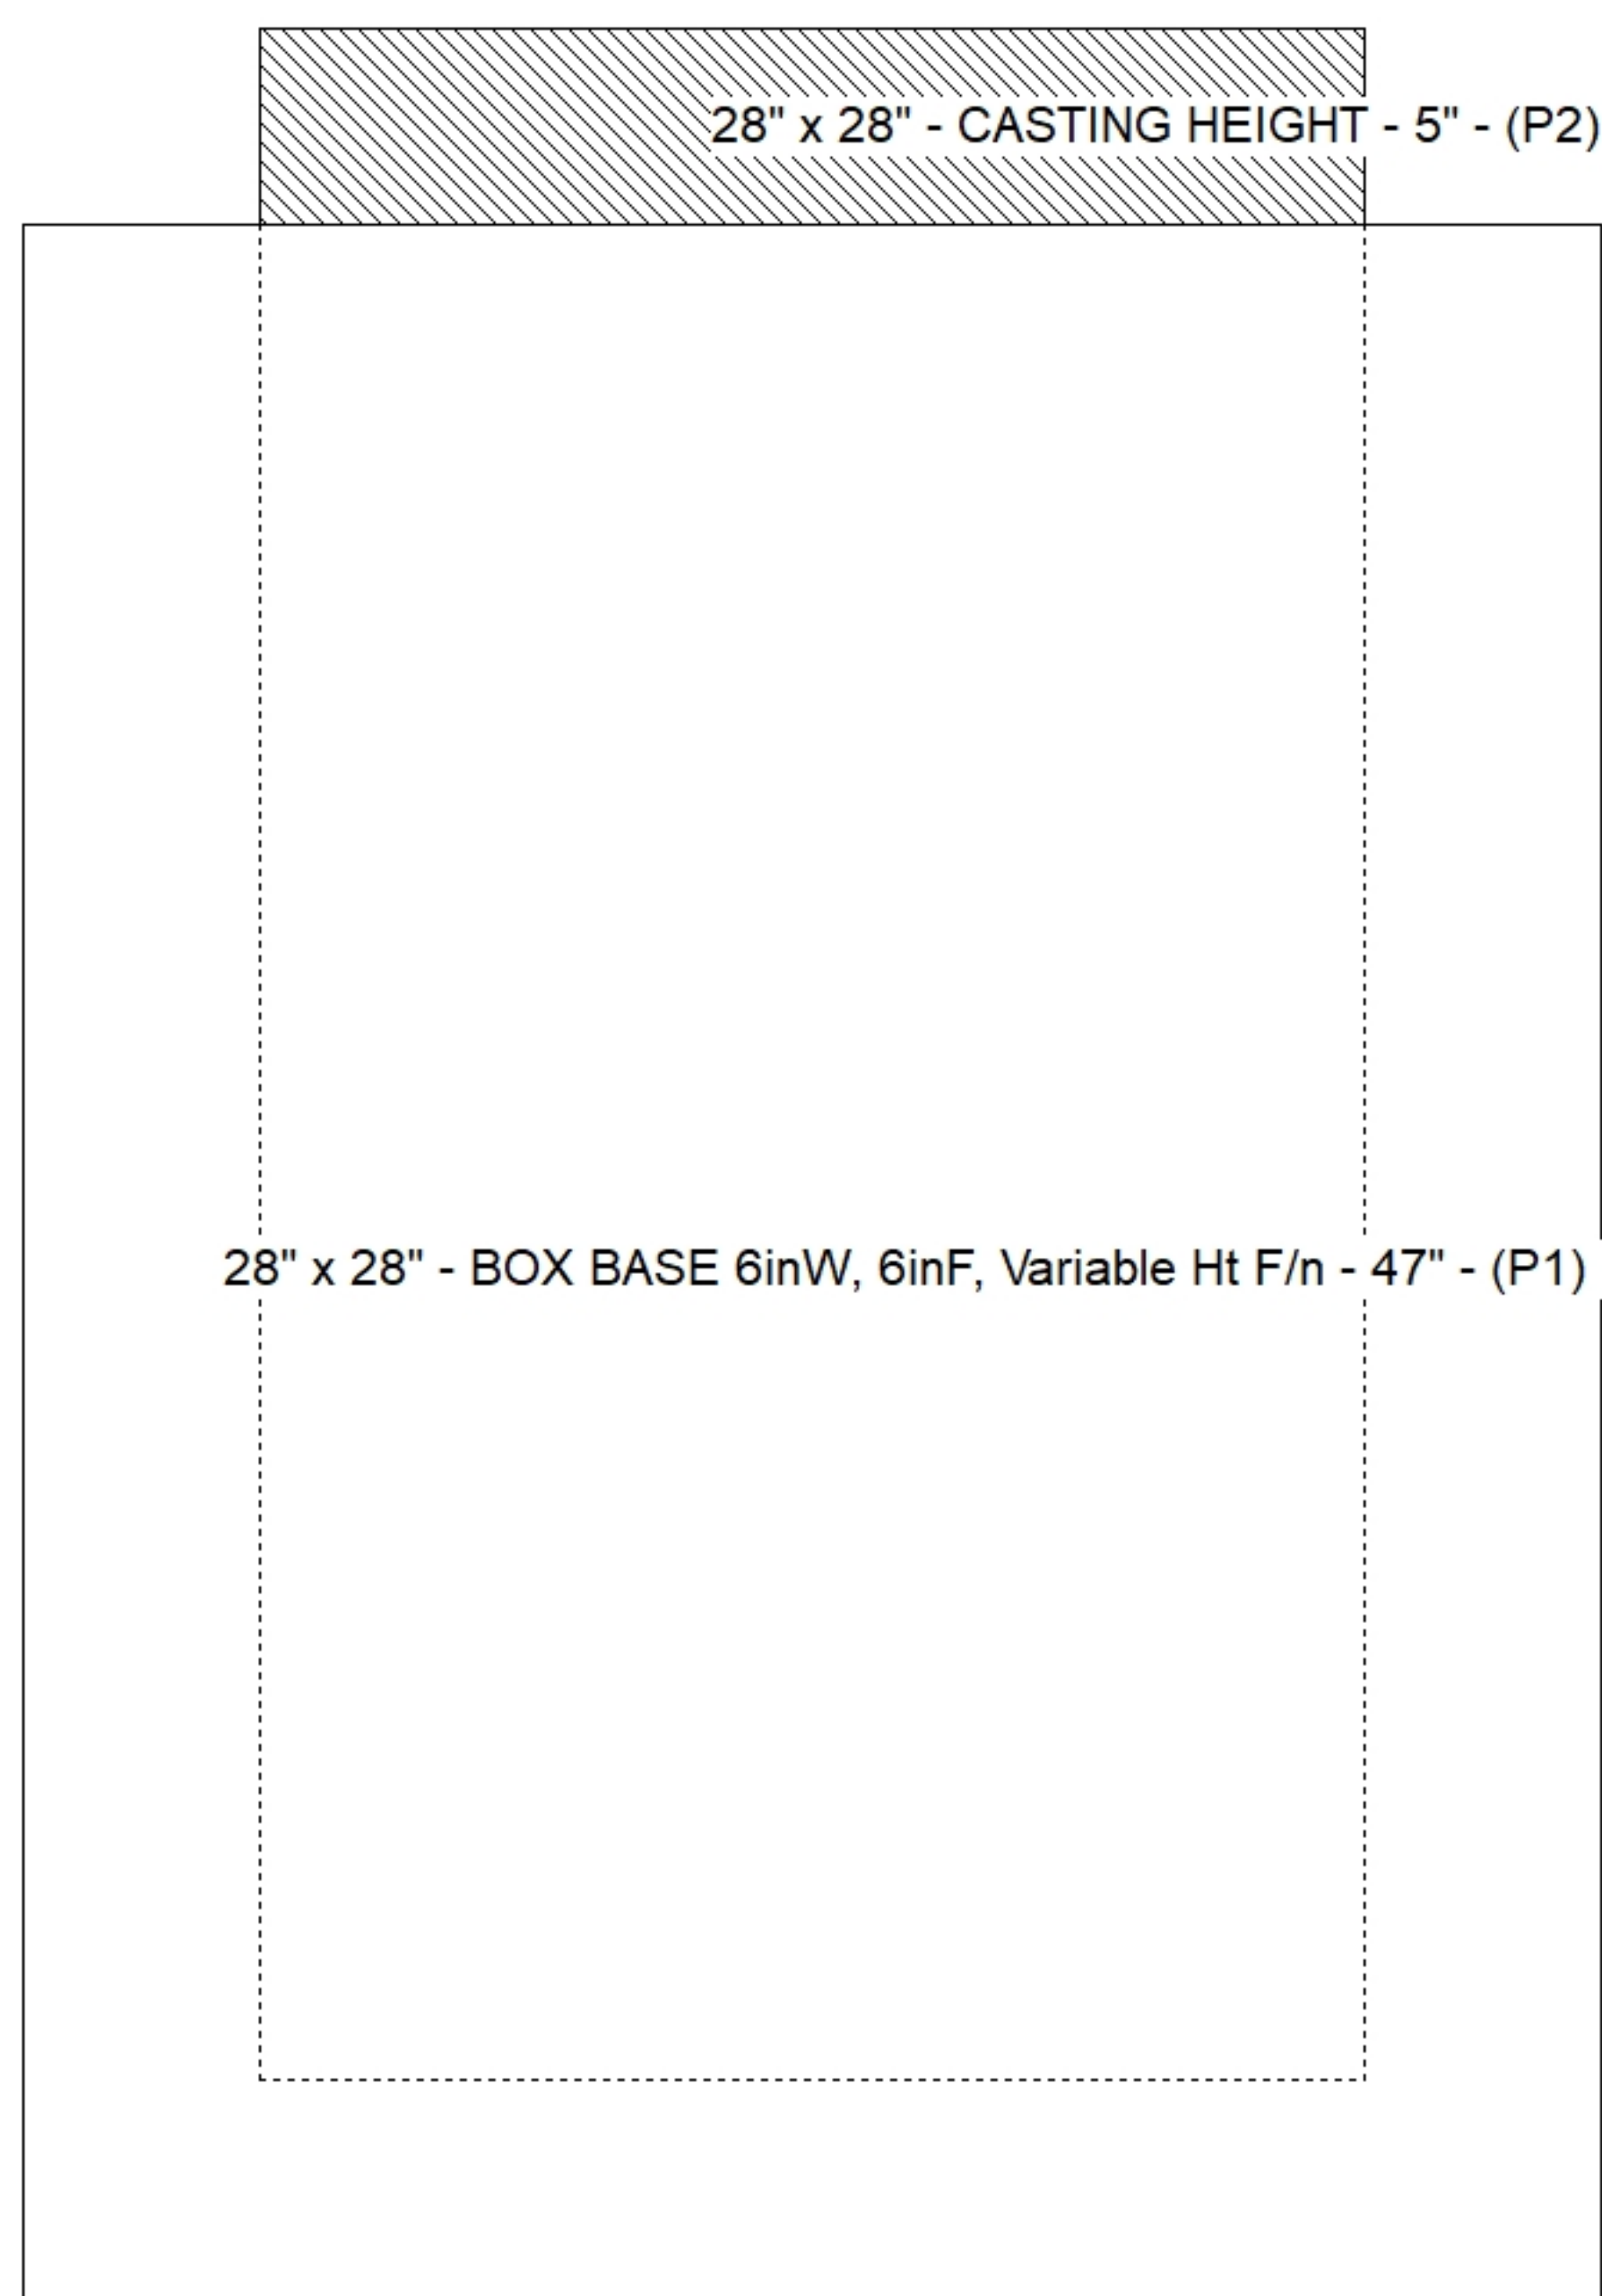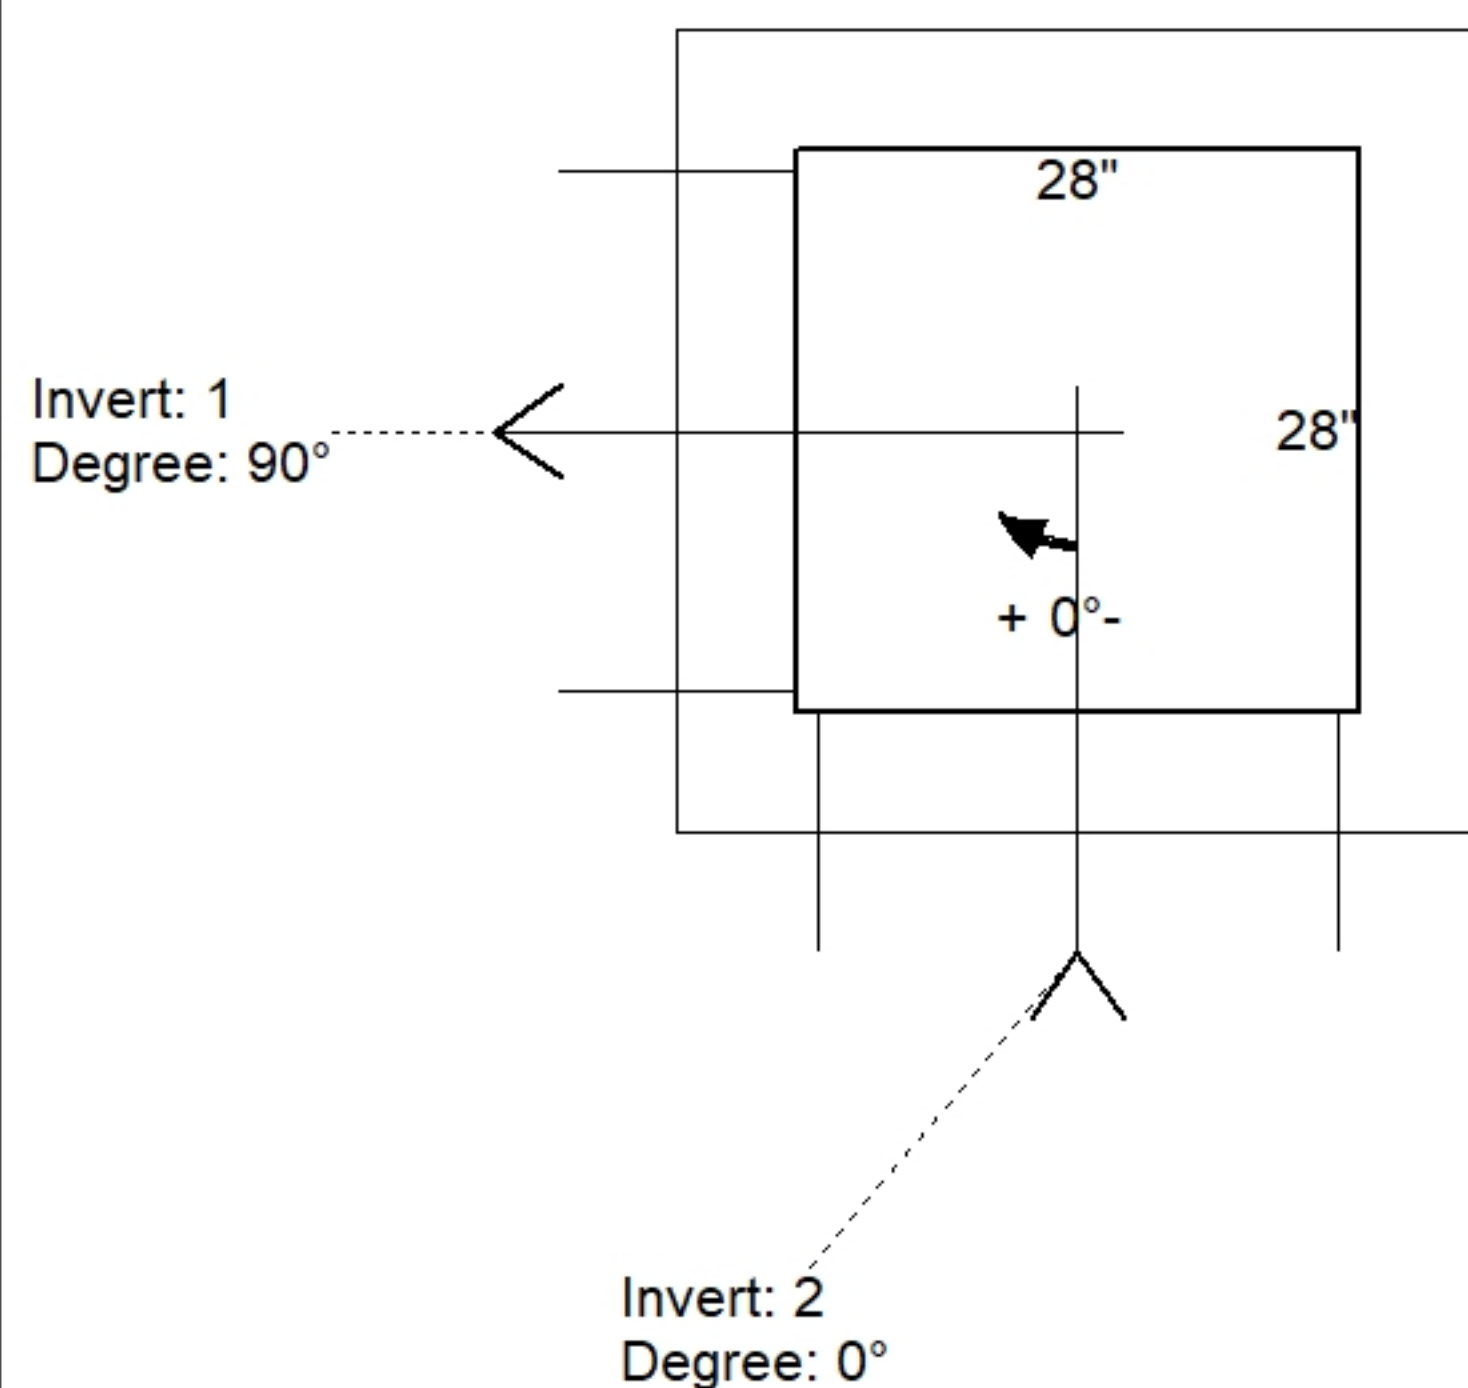

Position	Elev	Angle	Pipe	Pipe OD	Hole	Connector	Up ()	Ref
Rim	574.02'							
Reducer								
Invert 1	569.87'	90°	18" RCP B WALL	23"	26"	Hole 26	0"	P1
Invert 2	569.87'	0°	18" RCP B WALL	23"	26"	Hole 26	0"	P1
Invert 3								
Invert 4								
Invert 5								
Invert 6								
Invert 7								
Invert 8								

Default - Interior Dimensions

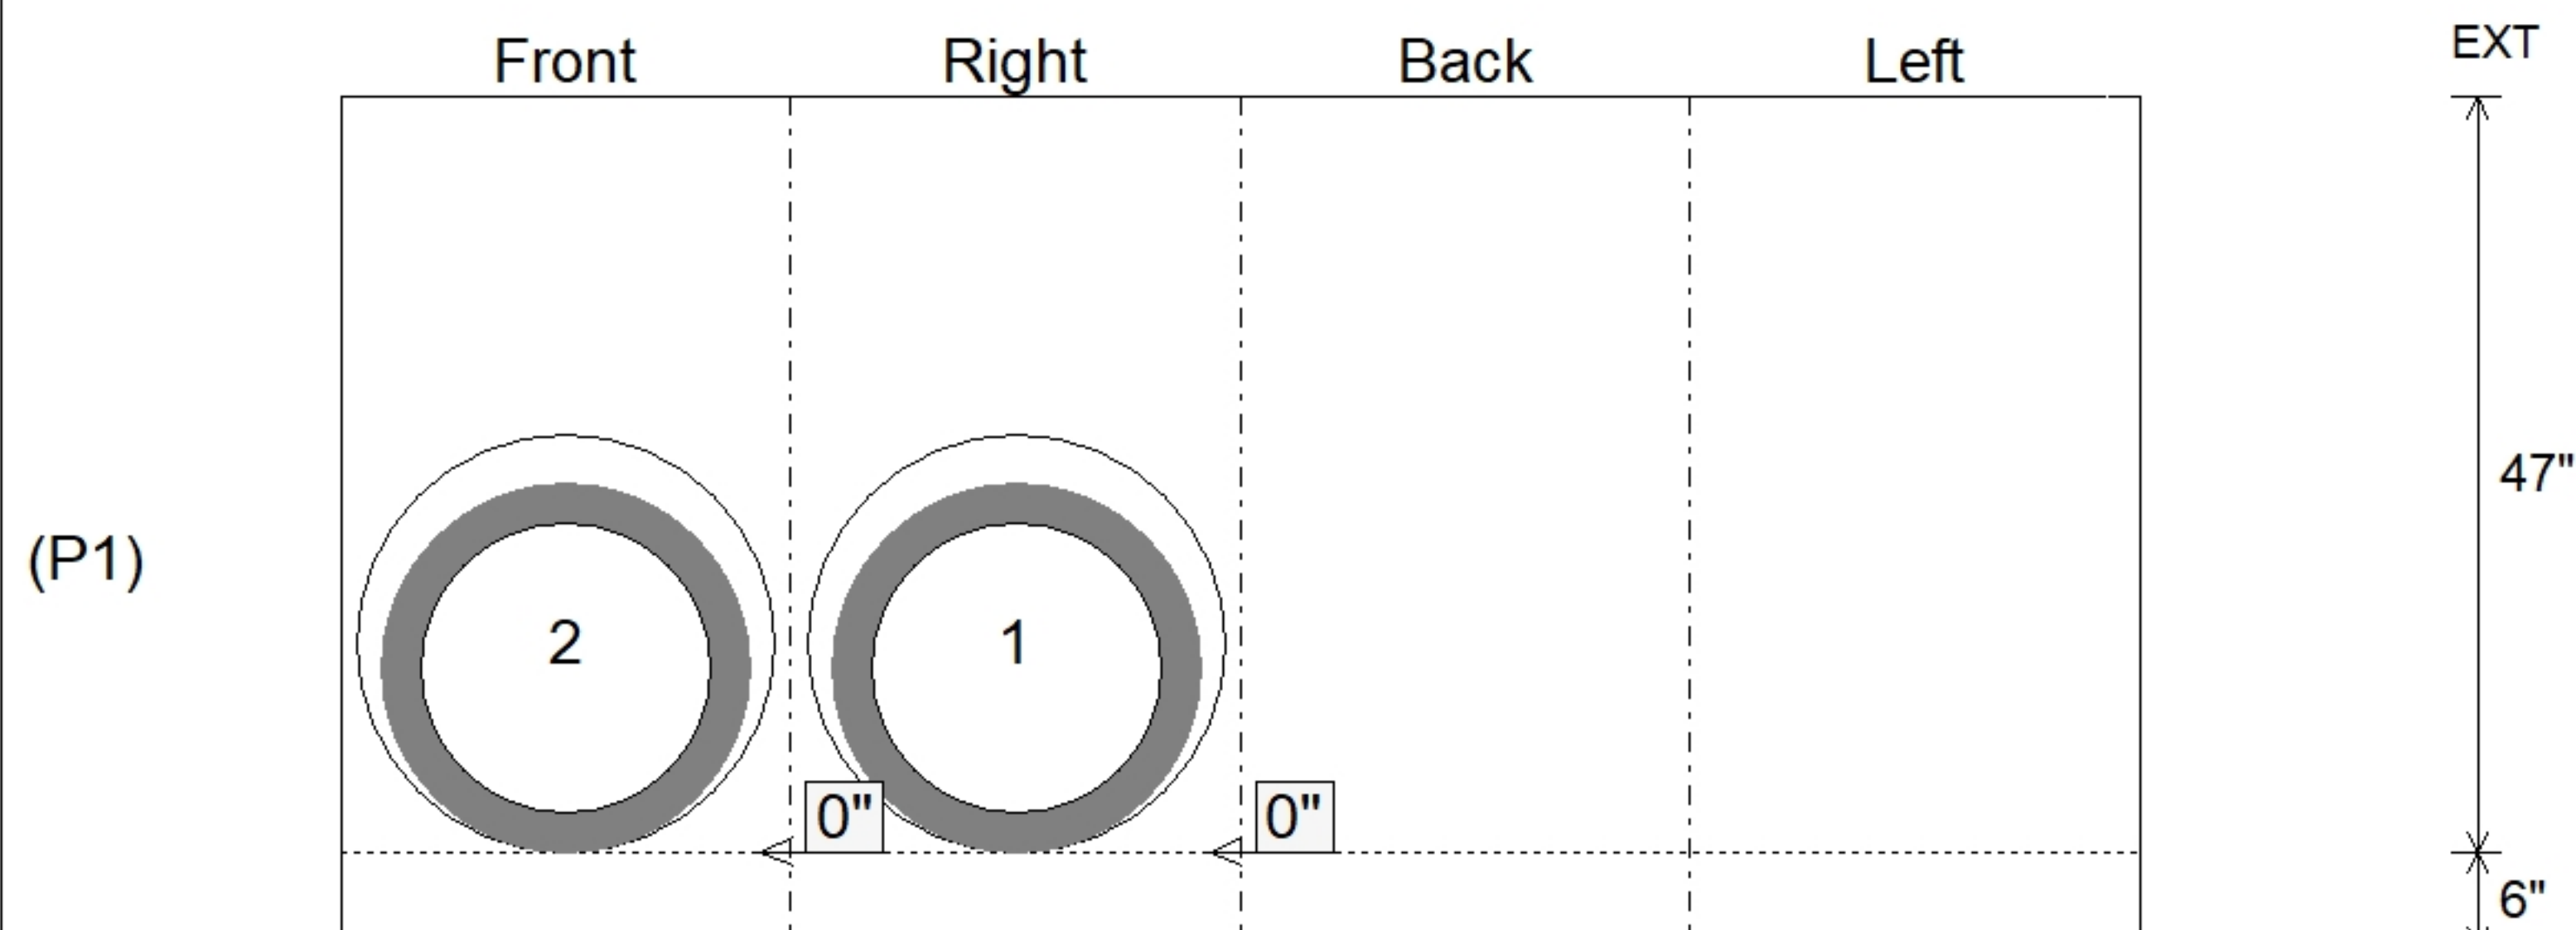

SUBMITTAL
APPROVED BY: