

Contractor: Bear Construction LLC

Plant: Beaver Dam




Slack: 0.74"

- FLOOR (As .31) #5 BARS AT 12" C.C.E.W.

1) Hole - 26

0 lb



Structure Total: 4319 lb

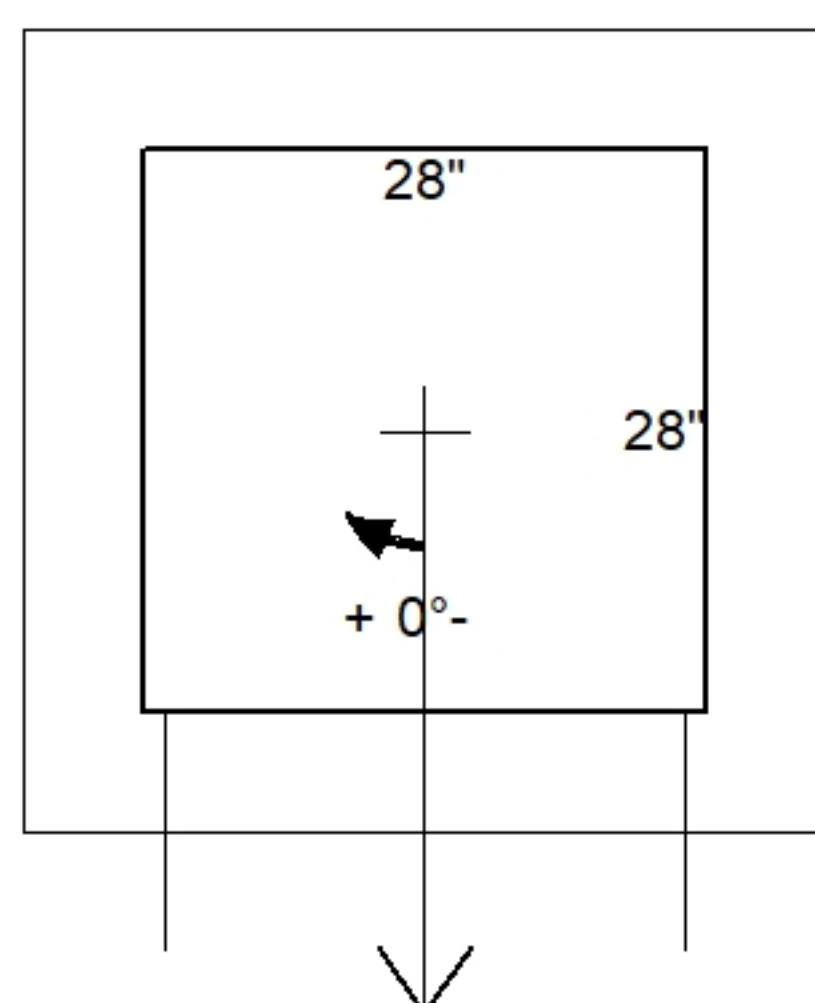

Invert: 1
Degree: 0°

Position	Elev	Angle	Pipe	Pipe OD	Hole	Connector	Up (')	Ref
Rim	574.02'							
Reducer								
Invert 1	570'	0°	18" RCP B WALL	23"	26"	Hole 26	0"	P1
Invert 2								
Invert 3								
Invert 4								
Invert 5								
Invert 6								
Invert 7								
Invert 8								

Default - Interior Dimensions

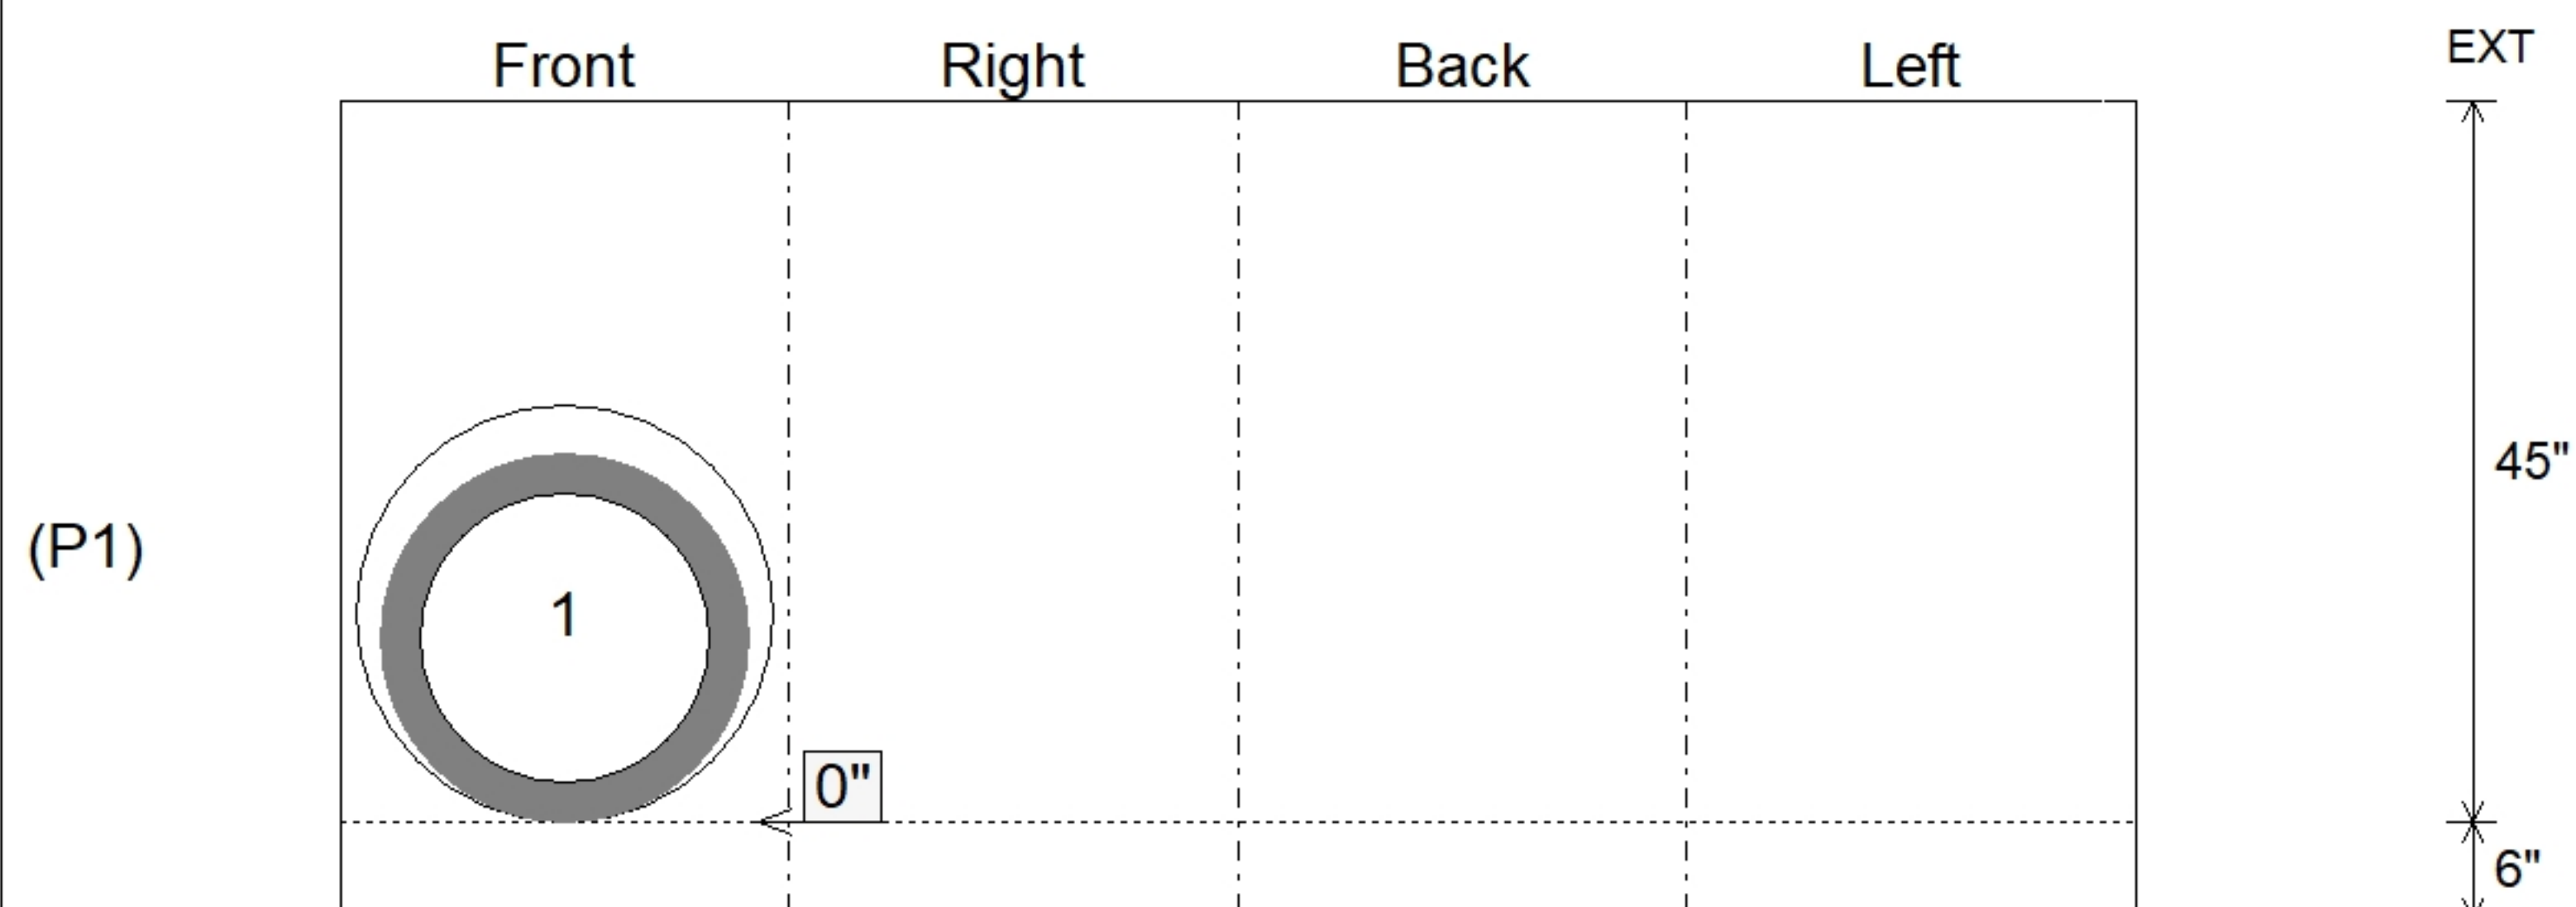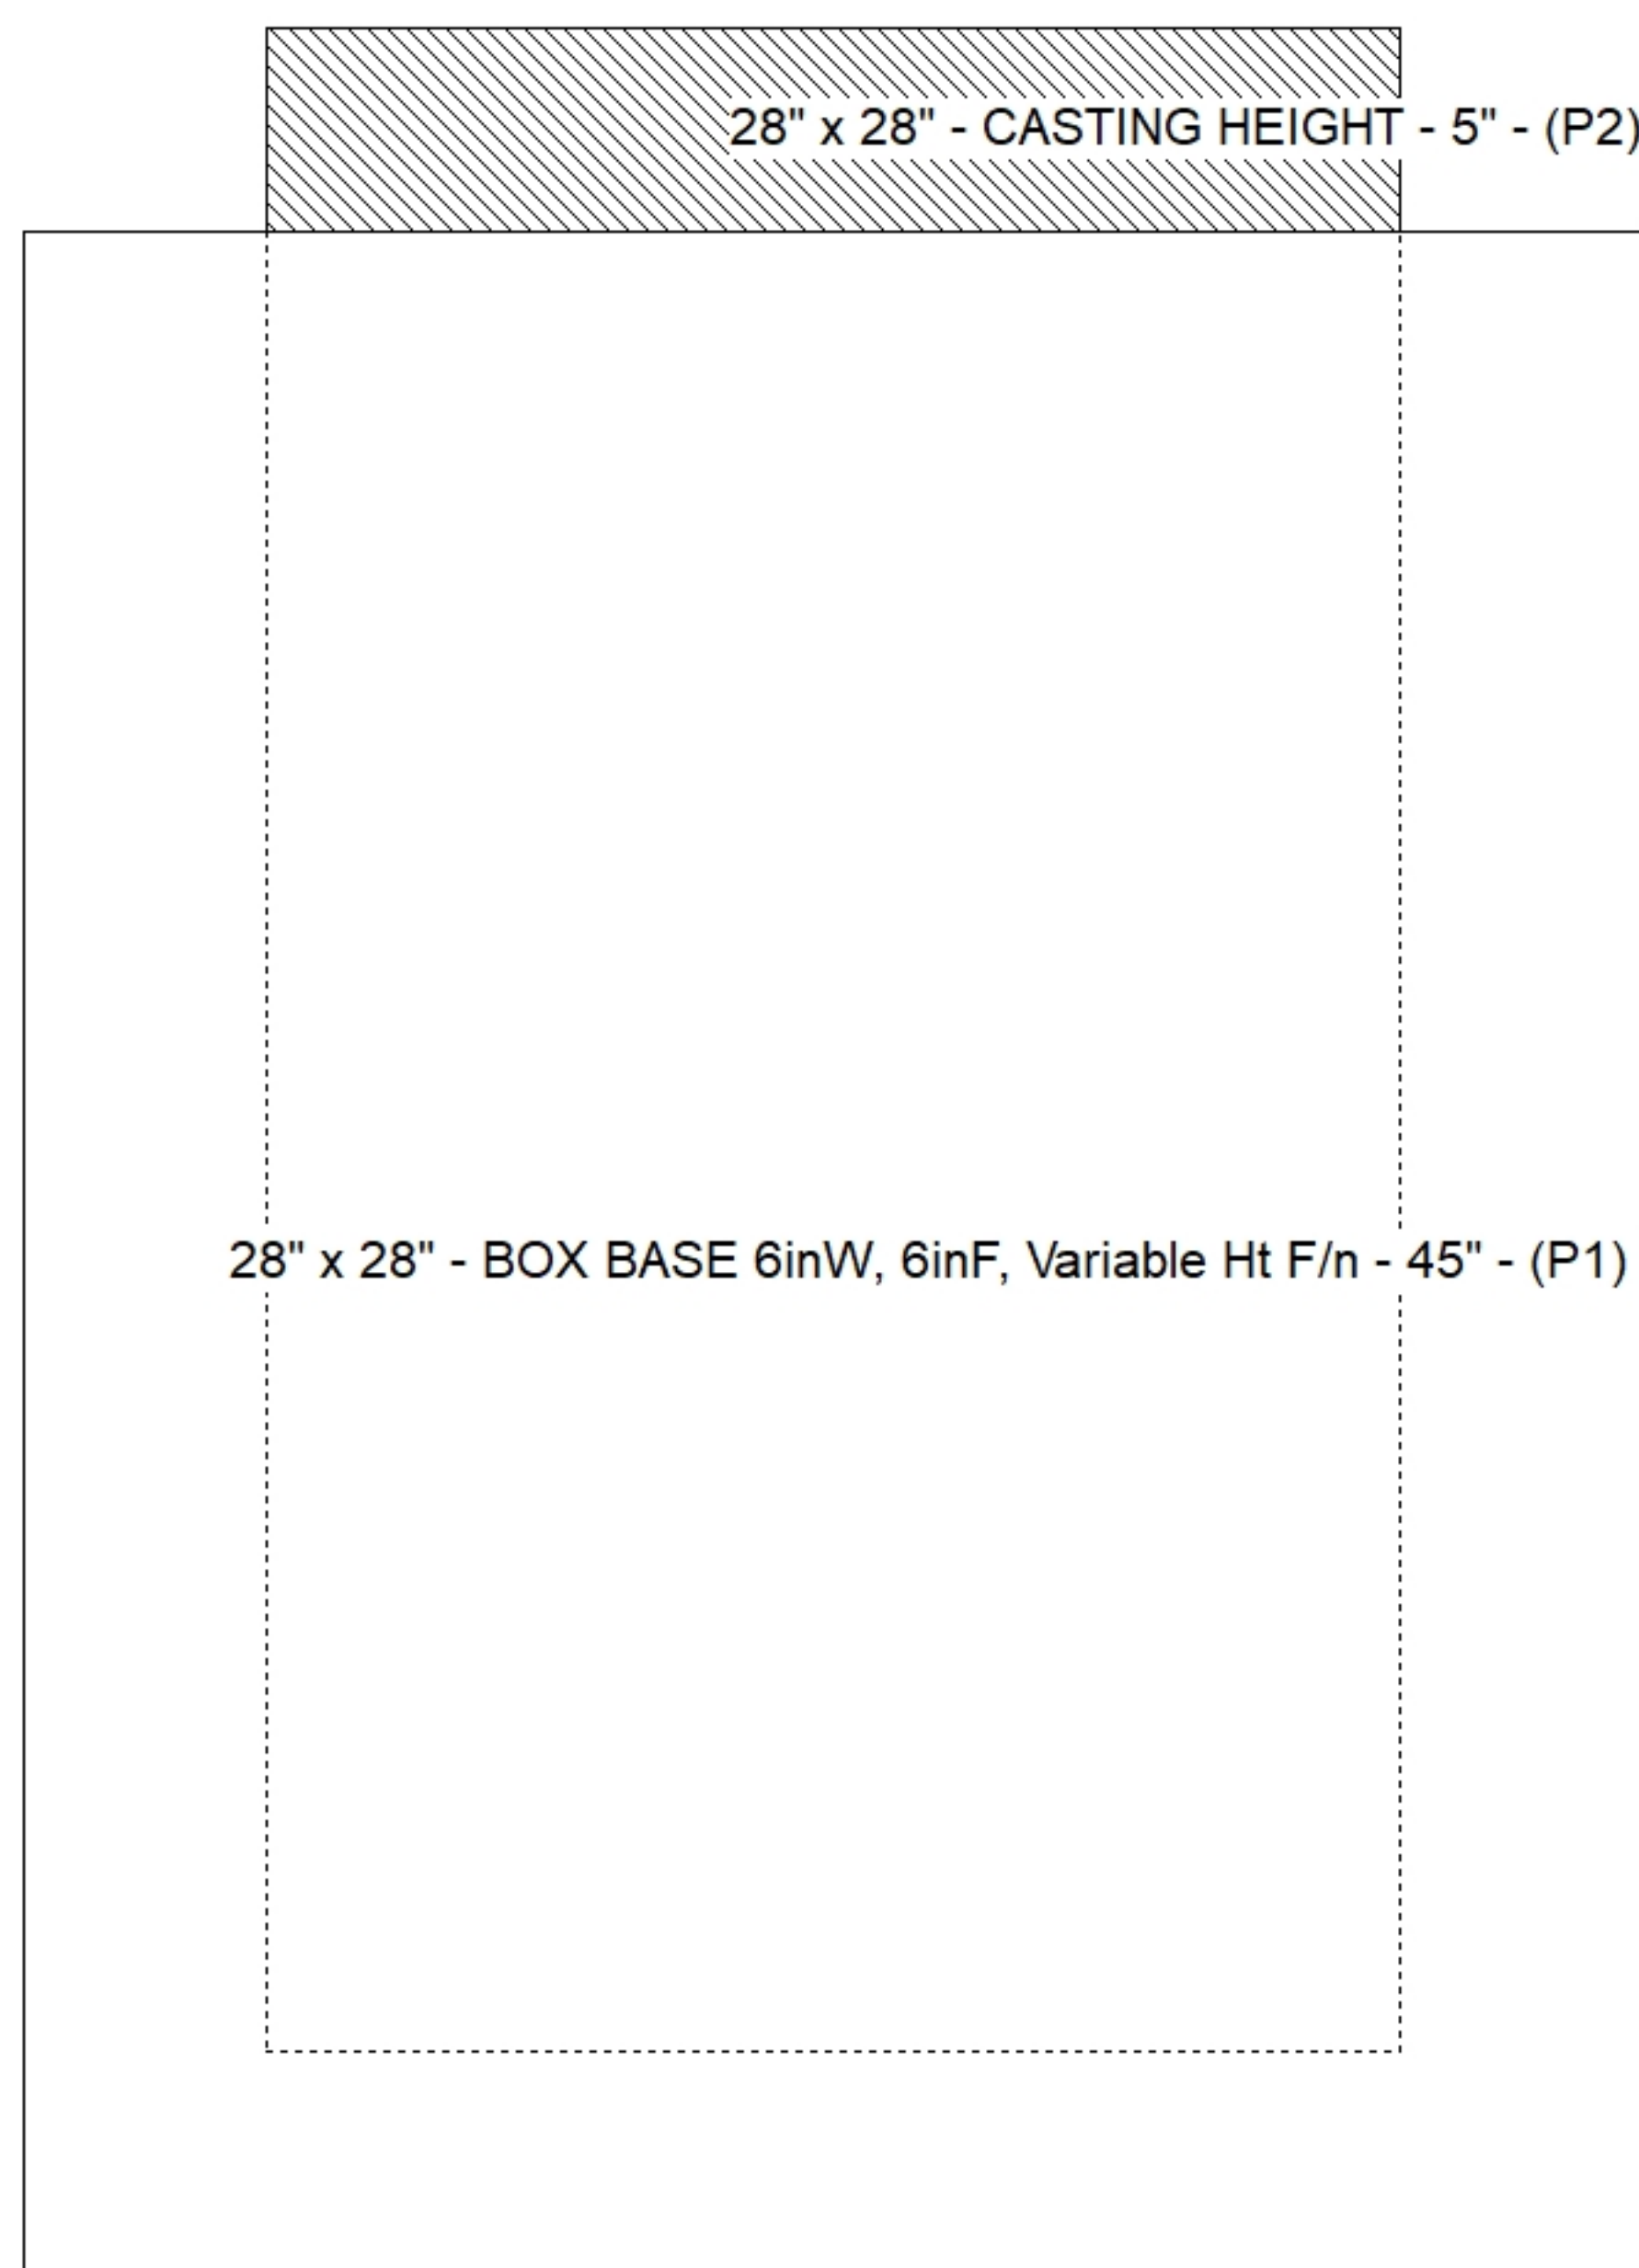

SUBMITTAL
APPROVED BY: