

Contractor: Bear Construction LLC

Plant: Beaver Dam




Slack: 0.24"

- FLOOR (As .47) #5 BARS AT 8" C.C.E.W.

1) Hole - 26


0 lb

Structure Total: 20269 lb

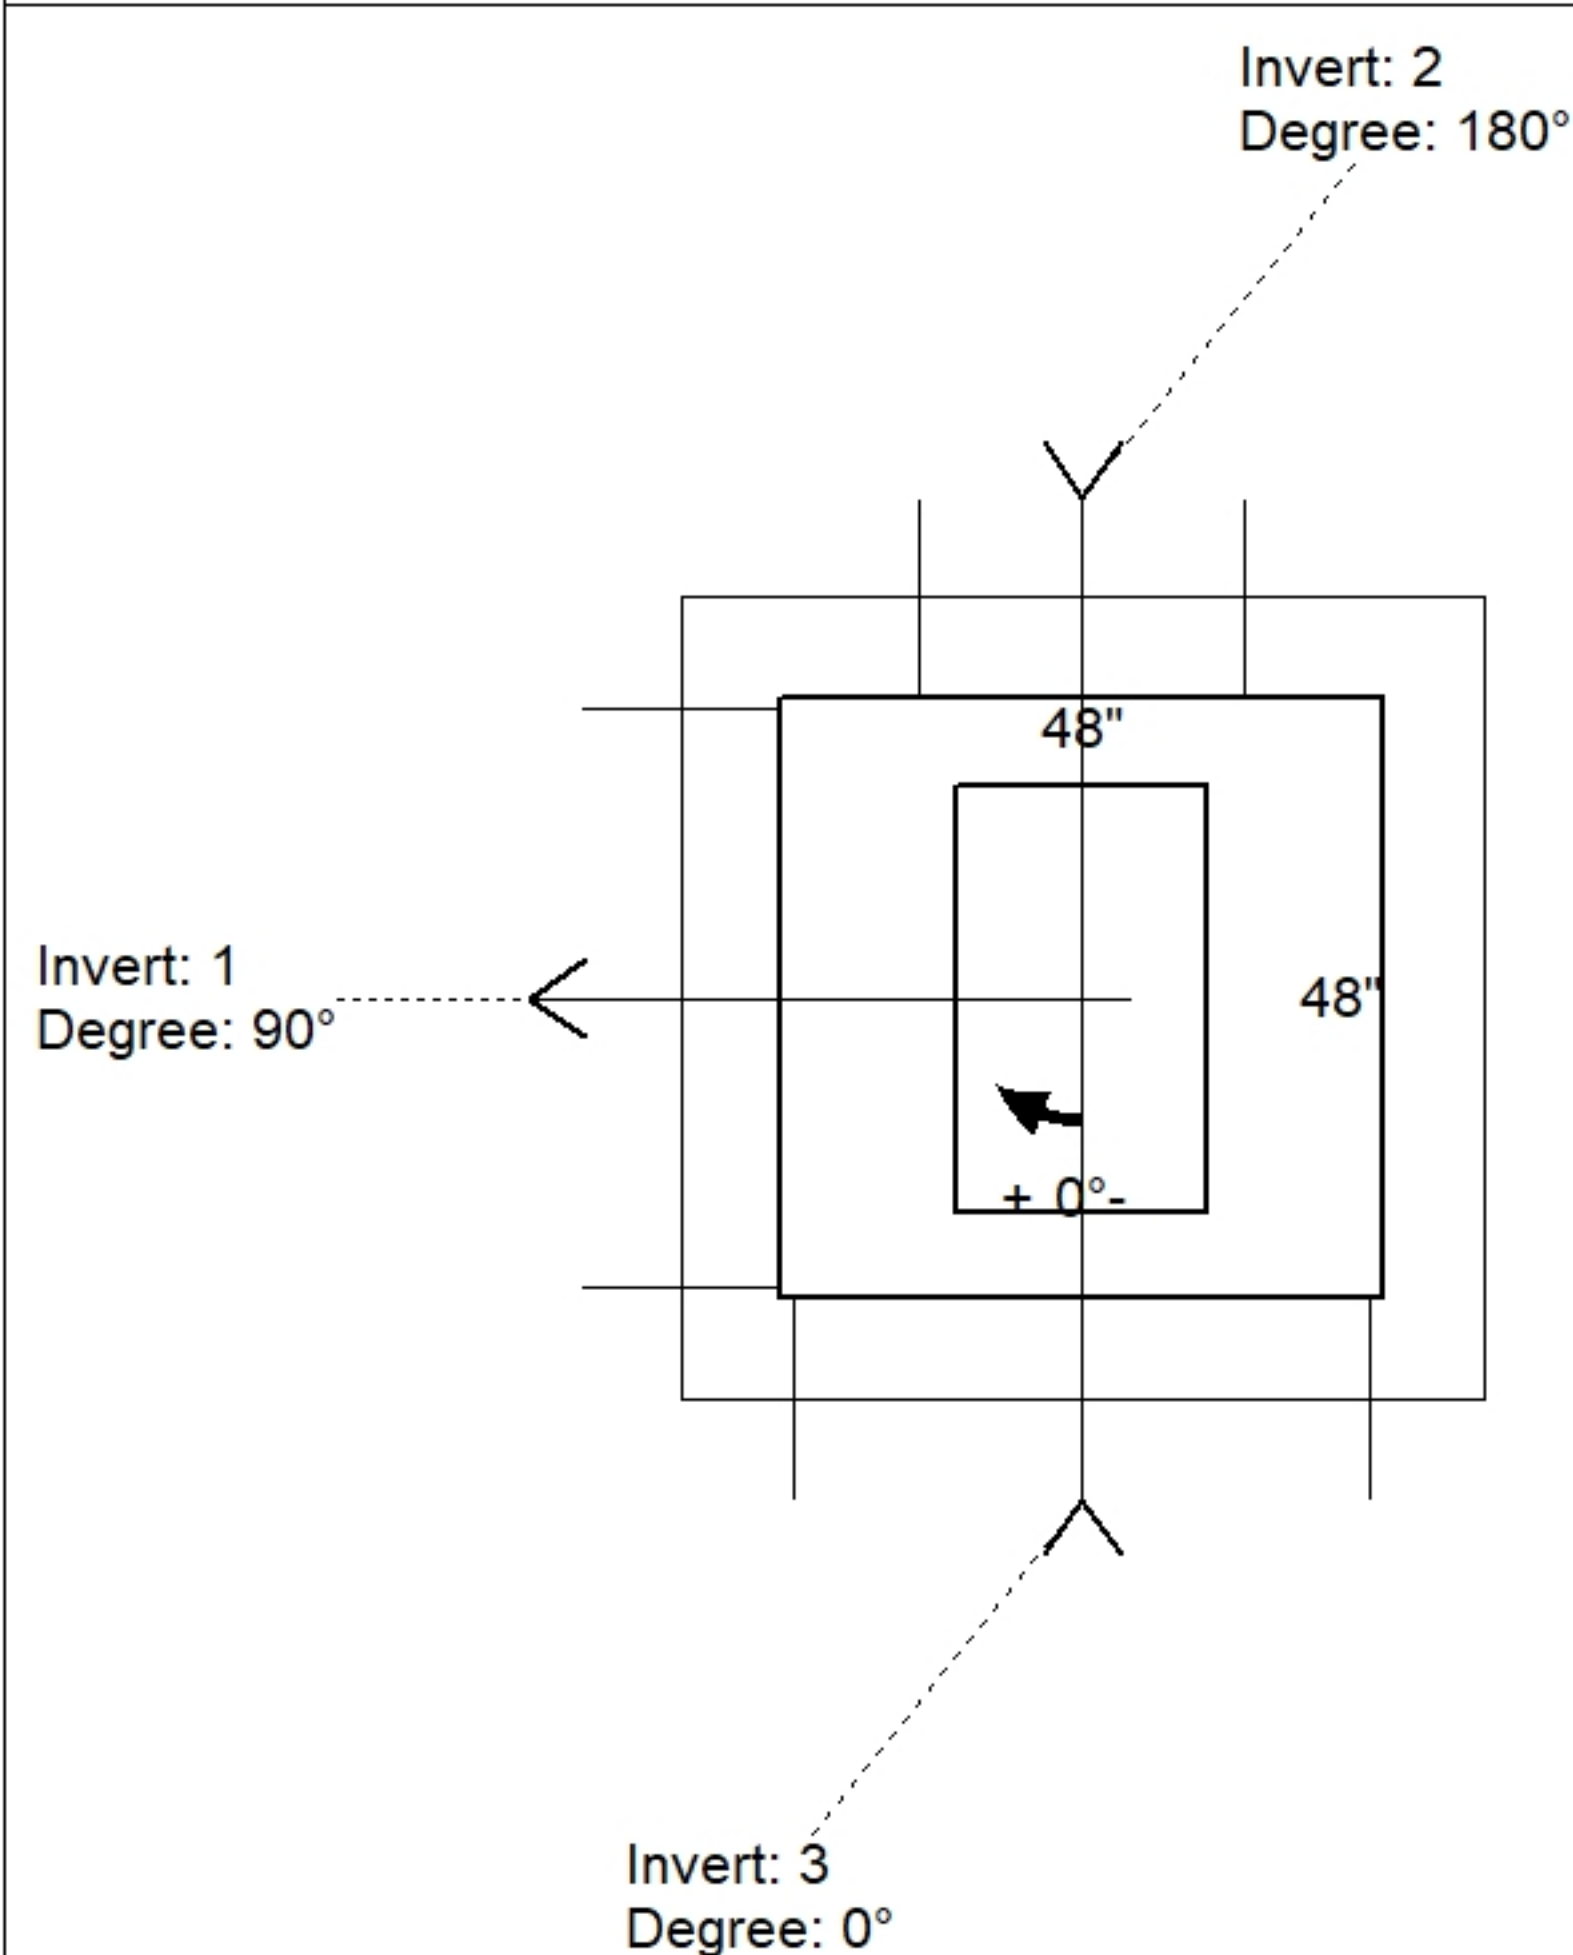

Position	Elev	Angle	Pipe	Pipe OD	Hole	Connector	Up (')	Ref
Rim	568.98'							
Reducer								
Invert 1	558.71'	90°	36" RCP B WALL	44"	46"	Hole 46	0"	P1
Invert 2	560.21'	180°	18" RCP B WALL	23"	26"	Hole 26	19.5"	P1
Invert 3	558.71'	0°	36" RCP B WALL	44"	46"	Hole 46	0"	P1
Invert 4								
Invert 5								
Invert 6								
Invert 7								
Invert 8								

Default - Interior Dimensions

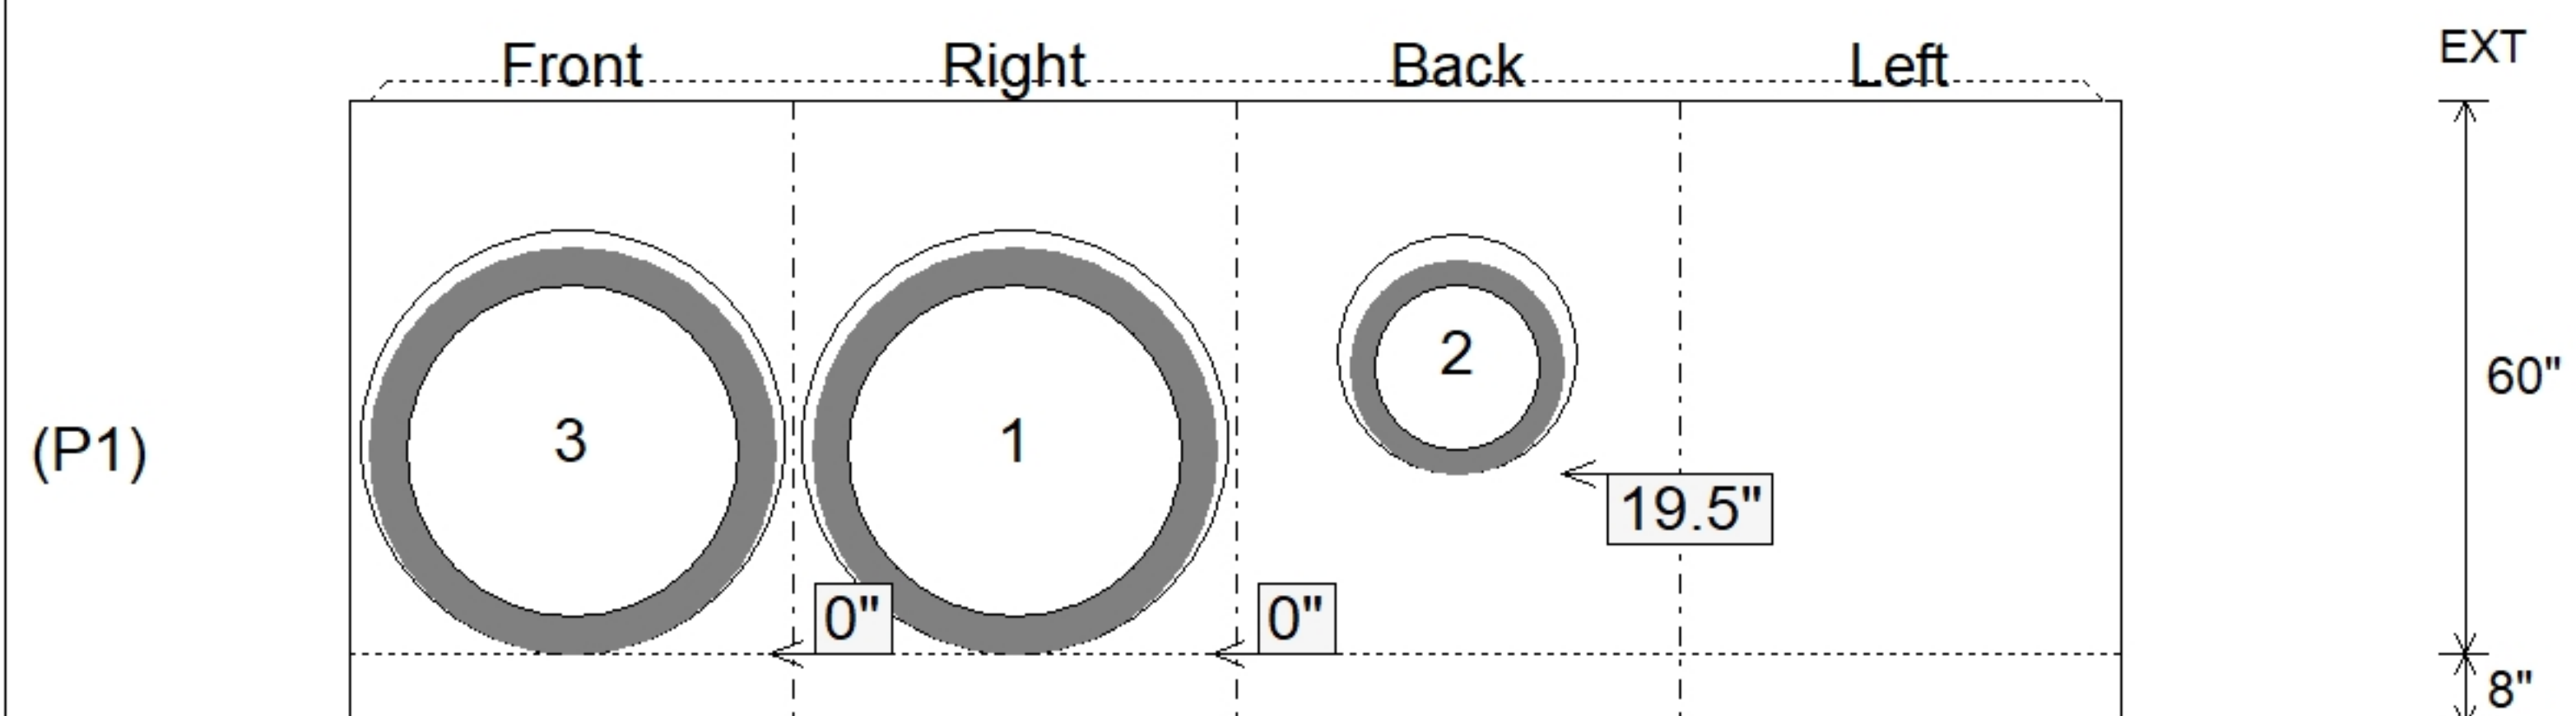

SUBMITTAL
APPROVED BY: