

Job Name: 25-1431 - Georgetown Commons
Job Location: Georgetown, KY
Contractor: Winwater Hartford KY Co.

PC: A. Chambers
 TECH: J. Coppage
 Plant: Beaver Dam



Structure ID: **CB 61**
 Spec: Storm
 Type: BX 8inW, 8inF
 Size: 36" x 36"

Rim: 868'
 Invert: 863'
 Rim to Invert: 5'

Sump: 1.25"
 Floor (Top): 862.896'
 Floor Height: 8"

Floor (Bot): 862.229'
 Overall Height: 5.583'
 Slack: 2.25"


Structure Notes:

1. JR HOE HOE-595 PROVIDED BY ICAST.
2. PER ASTM C913 SPECIFICATIONS.
3. CONCRETE = 4,000 PSI AT 28 DAYS.
4. REINFORCING PER ASTM A615 (GRADE 60).
 - RISER/WALLS (As .31) #5 BARS AT 12" C.C.E.W.
 - FLOOR (As .31) #5 BARS AT 12" C.C.E.W.


STRUCTURE SUMMARY:

P2) 36" x 36" - CASTING HEIGHT - 3"	0 lb
P1) 36" x 36" - BOX BASE 8inW, 8inF, Variable Ht - 56"	8090 lb
1) CASTING - HOE 595 F/G	376 lb
1) 36" x 36" - SGL 1"x14.5' Butyl (2x)	0 lb
2) Hole - 18	0 lb


Structure Total:	8466 lb

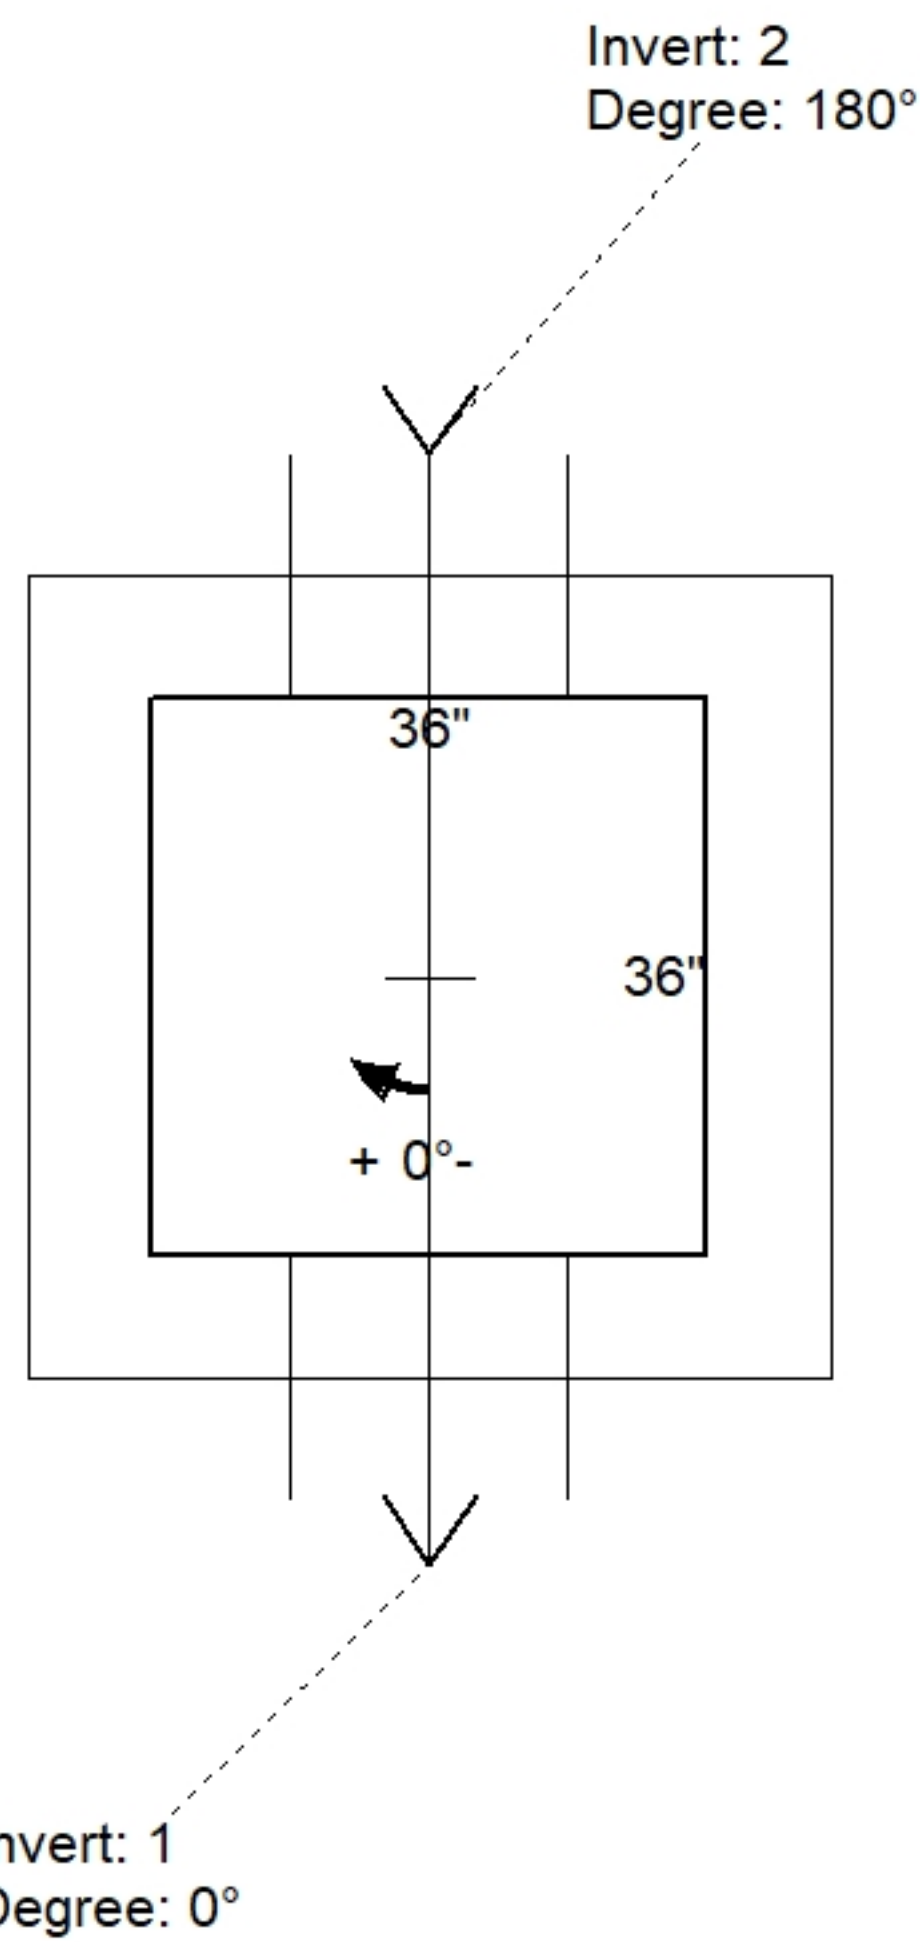

Position	Elev	Angle	Pipe	Pipe OD	Hole	Connector	Up (")	Ref
Rim	868'							
Reducer								
Invert 1	863'	0°	12" HDPE	14.5"	18"	Hole 18	0"	P1
Invert 2	863'	180°	12" HDPE	14.5"	18"	Hole 18	0"	P1
Invert 3								
Invert 4								
Invert 5								
Invert 6								
Invert 7								
Invert 8								

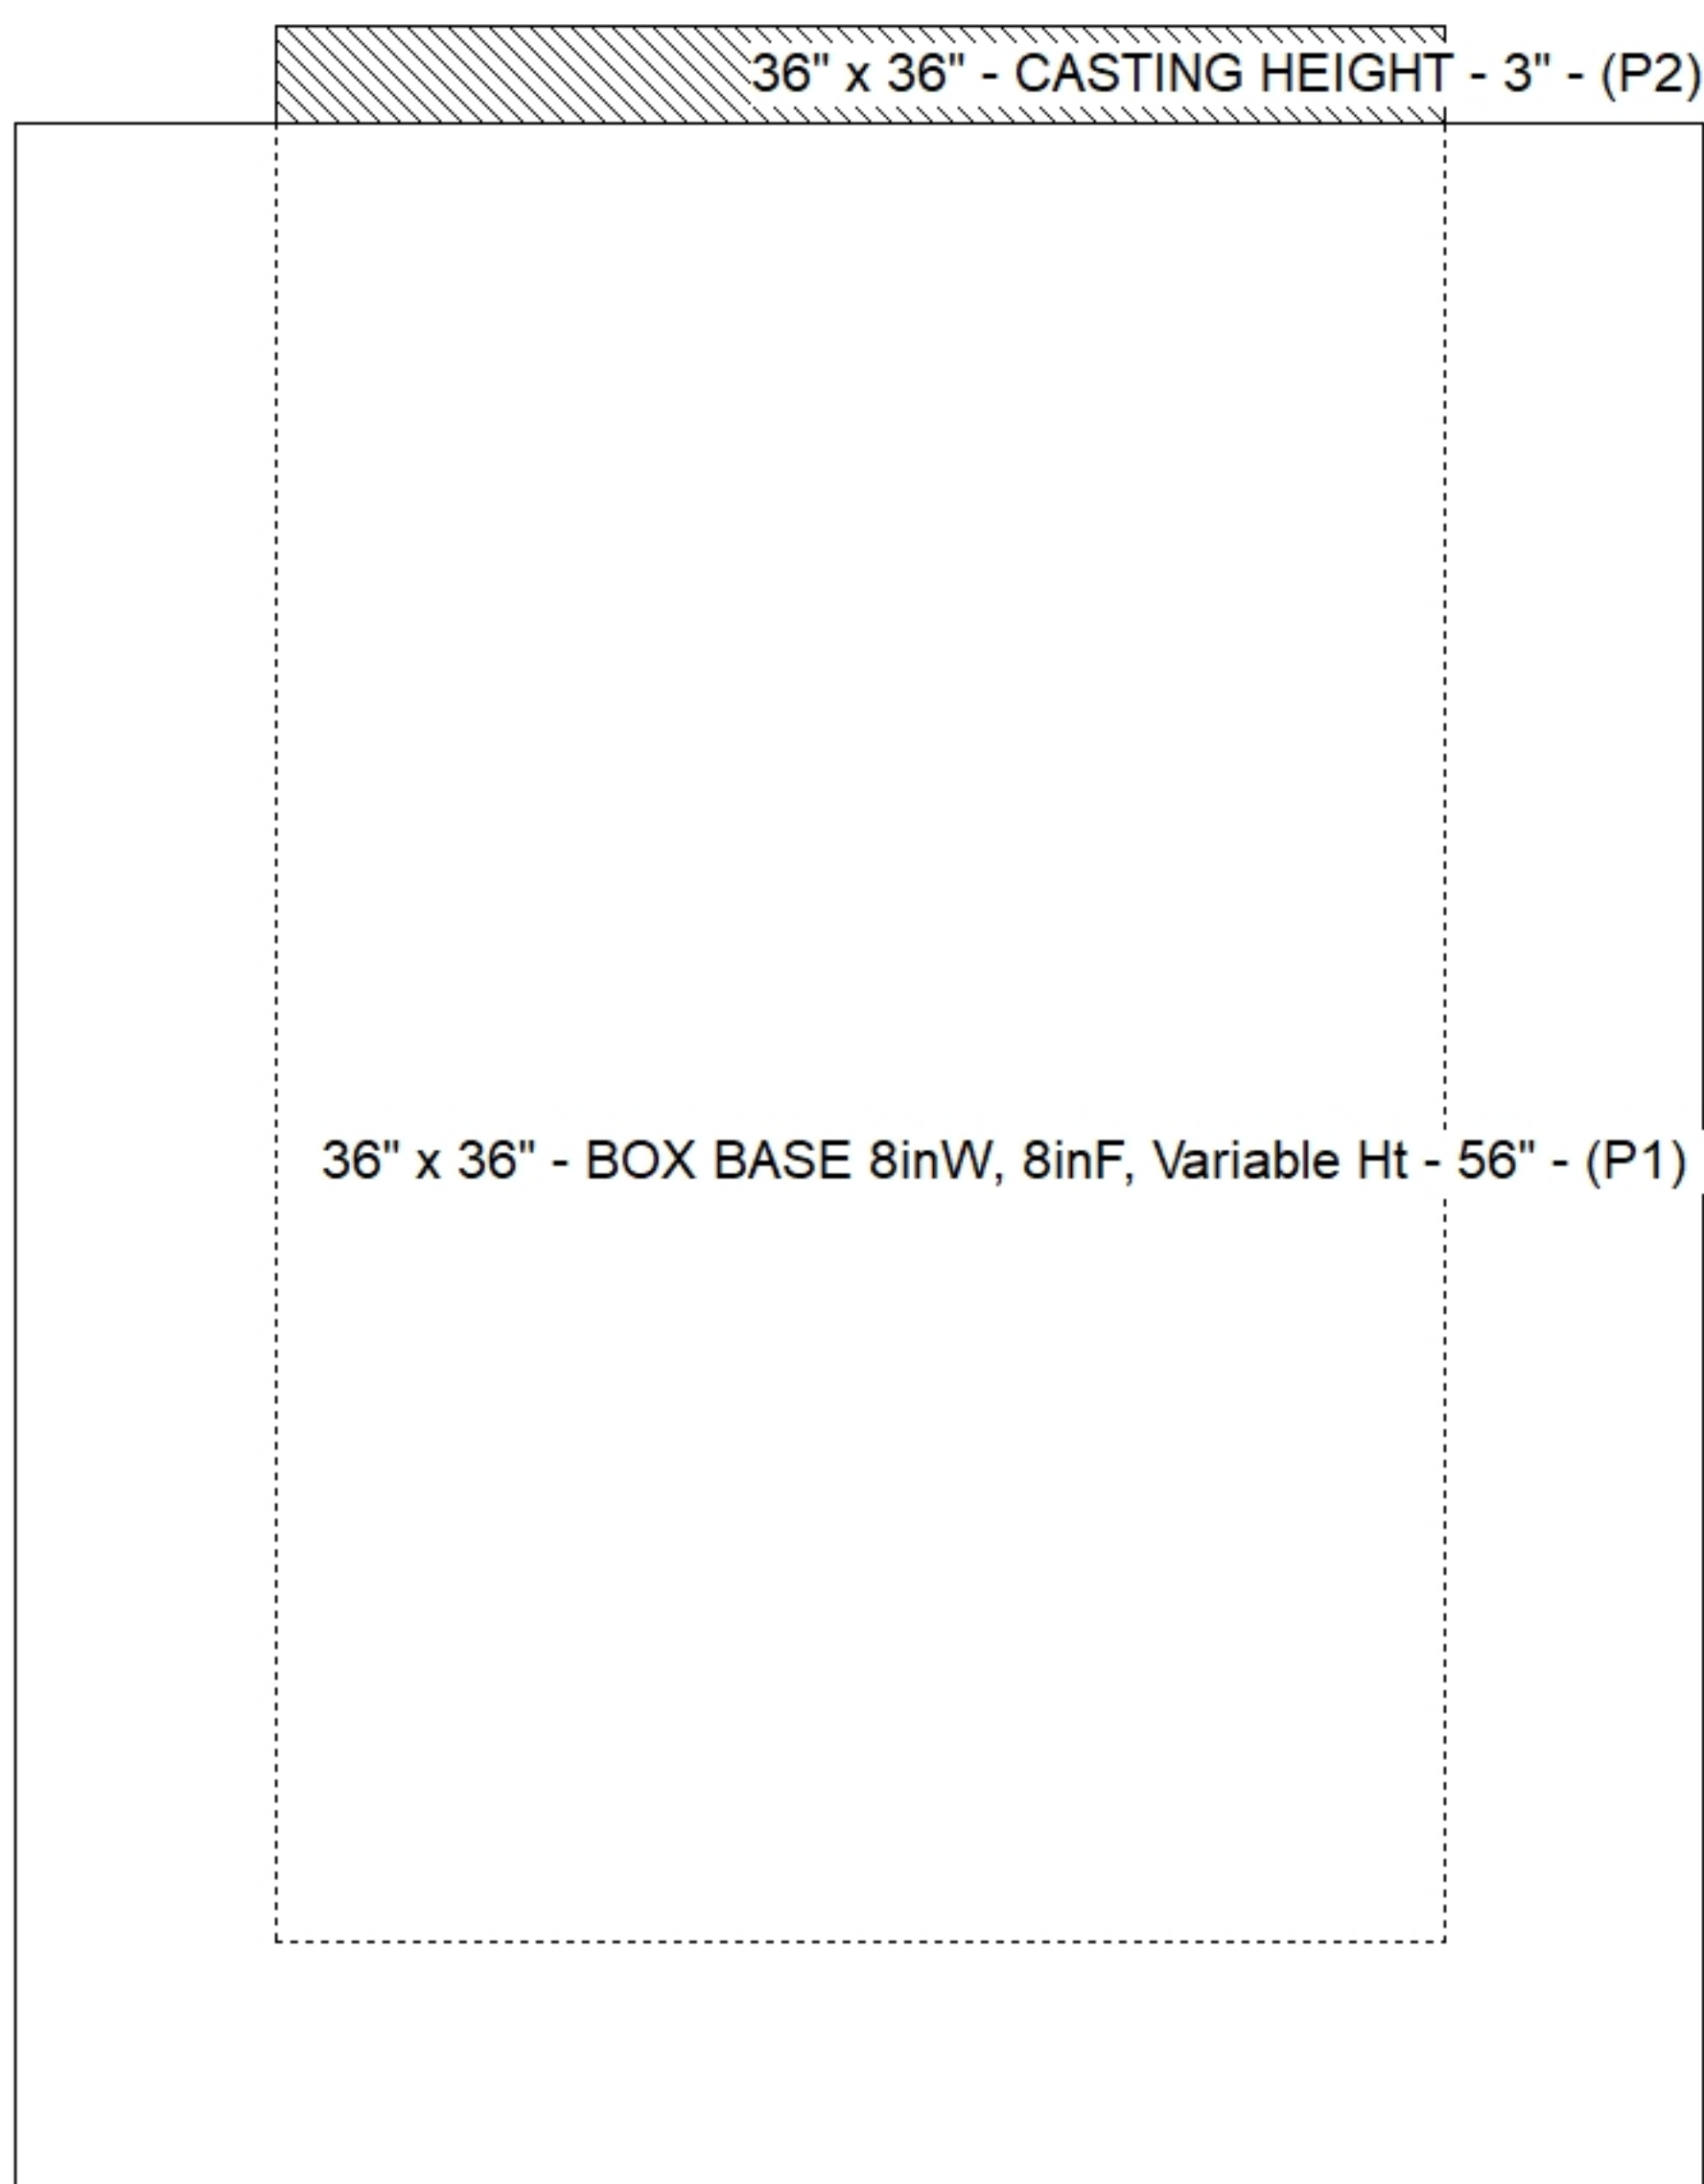

Default - Interior Dimensions

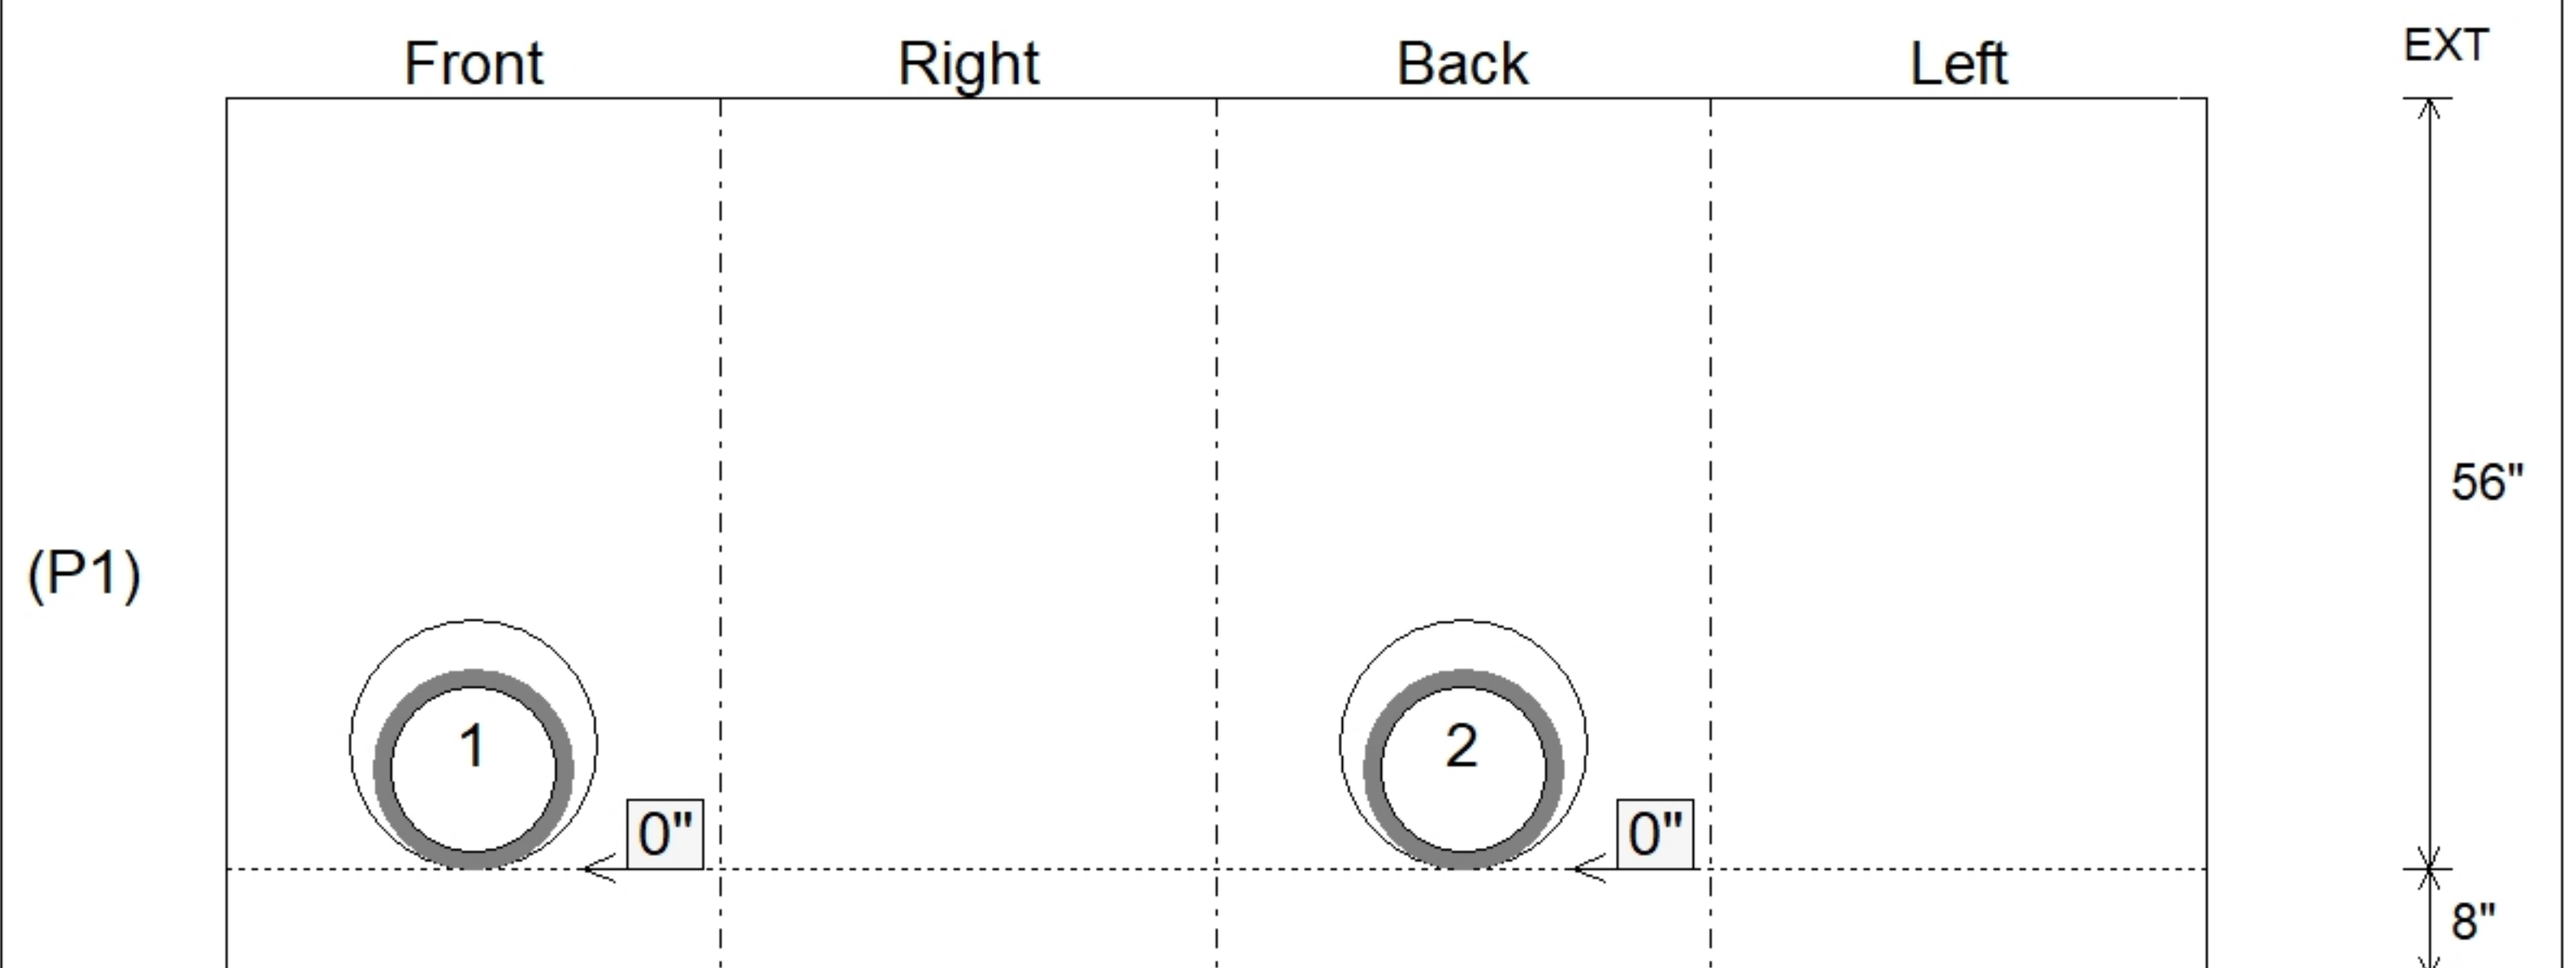

Submittal Drawing
 4/24/2026 11:00:49 AM

SUBMITTAL
 APPROVED BY: