

Job Name: 25-1601C Spring Creek Parkway  
 Job Location: Clarksville, TN  
 Contractor: Byard Construction, LLC

Plant: Beaver Dam  
 8/7/2026 1:07:52 PM

Tech: J. Coppage  
 PC: A. Chambers



## Structure ID: 3in GR



### P5 GR28x34x6x3

### GRADE RING

P13) 28" x 34" - GRADE RING - 3"  
 P12) 28" x 34" - GRADE RING - 3"  
 P11) 28" x 34" - GRADE RING - 3"  
 P10) 28" x 34" - GRADE RING - 3"  
 P9) 28" x 34" - GRADE RING - 3"  
 P8) 28" x 34" - GRADE RING - 3"  
 P7) 28" x 34" - GRADE RING - 3"  
 P6) 28" x 34" - GRADE RING - 3"  
 P5) 28" x 34" - GRADE RING - 3"  
 P4) 28" x 34" - GRADE RING - 3"  
 P3) 28" x 34" - GRADE RING - 3"  
 P2) 28" x 34" - GRADE RING - 3"  
 P1) 28" x 34" - GRADE RING - 3"  
 13) 28" x 34" - Conseal CS-102 1.00"

Structure Notes:  
 1. PER ASTM C913 SPECIFICATIONS.  
 2. CONCRETE = 4,000 PSI AT 28 DAYS.  
 3. REINFORCING PER ASTM A615 (GRADE 60).  
 - AS SHOWN BELOW

224 lb  
 224 lb  
 0 lb  
 Structure Total: 2906 lb

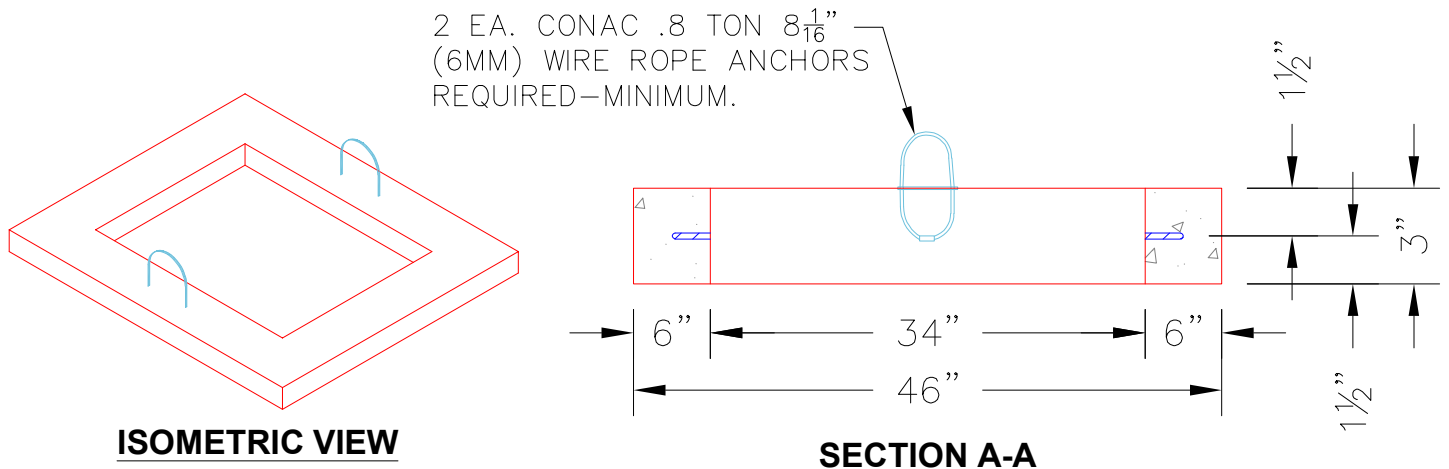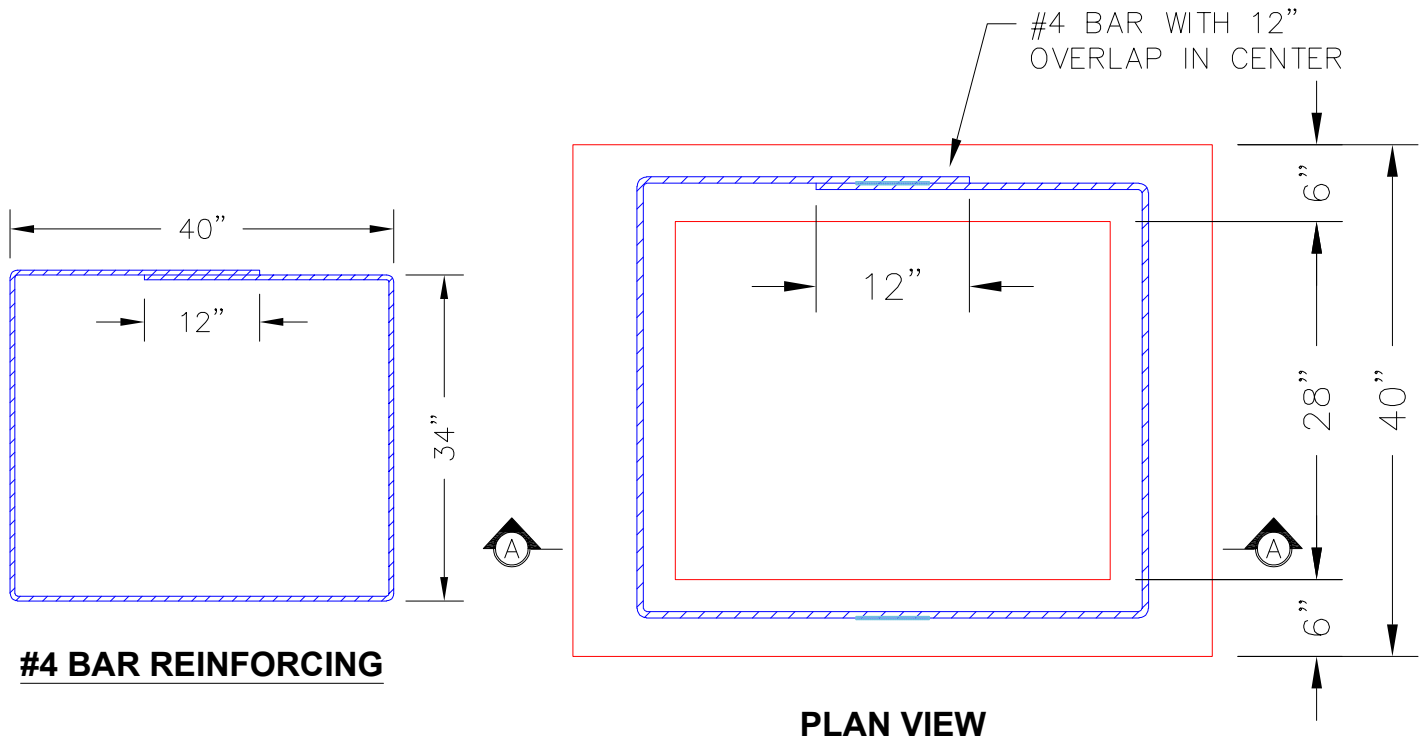

|                                  |                                |                    |                  |                                                 |
|----------------------------------|--------------------------------|--------------------|------------------|-------------------------------------------------|
| Coating (Int):<br>Coating (Ext): | Seam Up: Flat<br>Seam Dn: Flat | Wall Thickness: 6" | Height (Ext): 3" | Weight (Net): 224 lb<br>Volume (Net): 0.06cu.yd |
|----------------------------------|--------------------------------|--------------------|------------------|-------------------------------------------------|