

Job Name: 25-1684 KYTC Jefferson Co. Call 200 (251007)
Job Location: I-264 Louisville, Ky.
Contractor: Cleary Construction, Inc.

PC: J. Jarvis
 TECH: N. Richards
 Plant: Beaver Dam, Ky.




Structure ID: 5134+09 RT CBBI-MOD B1
 Spec: KYTC Rim: 559.71' Sump: 0" Floor (Bot): 554.243'
 Type: MBI TYPE 9 Invert: 554.91' Floor (Top): 554.91' Overall Height: 5.083'
 Size: 24" x 36" Rim to Invert: 4.8' Floor Height: 8" Slack: 4.6"


Structure Notes:
 -KYTC STATE PROJECT 251007
 -REINFORCING: #5 BAR @ 12" C/C E.W. (TYP.)
 -CASTING FRAMES & GRATES BY OTHERS.
 -CS-102 BUTYL REQUIRED (SUPPLIED BY ICAST).
 -KYTC CERTIFICATIONS REQUIRED.

STRUCTURE SUMMARY:


P2) 24" x 120" - CB MED BAR BOX INLET 9B1 LH F/F - 17"	4000 lb
P1) 24" x 36" - BOX BASE 8inW, 8inF F/n - 36"	4376 lb
1) 24" x 36" - Conseal CS-102 1.00"	0 lb
1) Hole - 26	0 lb
1) Hole - 18	0 lb
1) Hole - 22	0 lb
Structure Total:	8376 lb

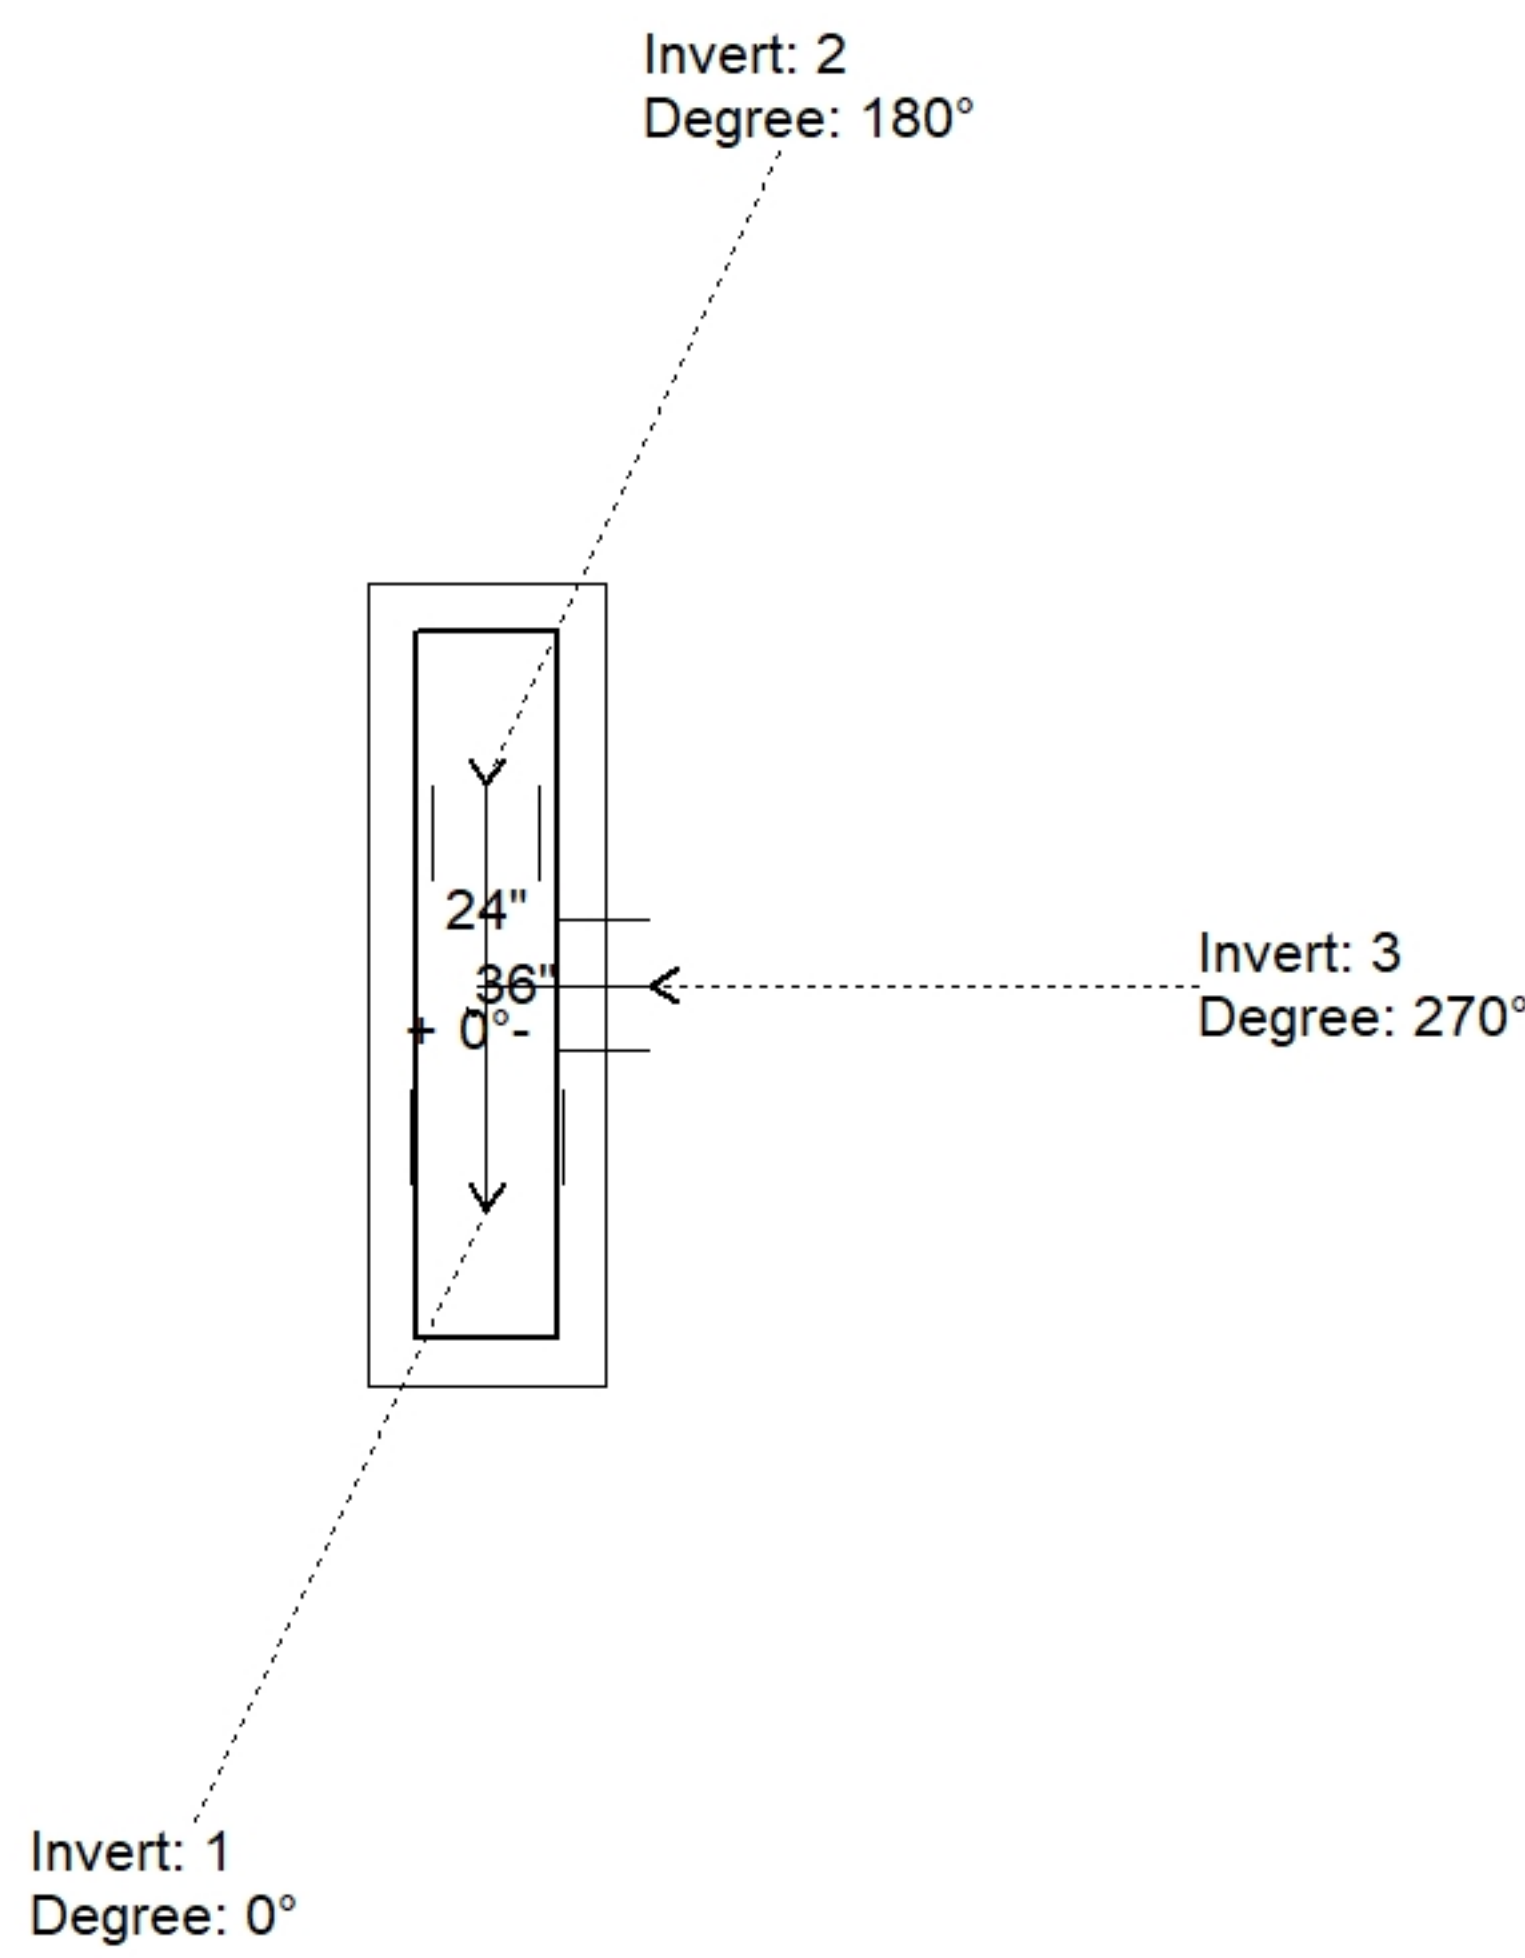

Position	Elev	Angle	Pipe	Pipe OD	Hole	Connector	Up (")	Ref
Rim	559.71'							
Reducer								
Invert 1	554.91'	0°	18" RCP B WALL	23"	26"	Hole 26	-4"	P1
Invert 2	554.91'	180°	15" CMP	16"	18"	Hole 18	-1.5"	P1
Invert 3	554.91'	270°	18" CMP	19"	22"	Hole 22	-2"	P1
Invert 4								
Invert 5								
Invert 6								
Invert 7								
Invert 8								

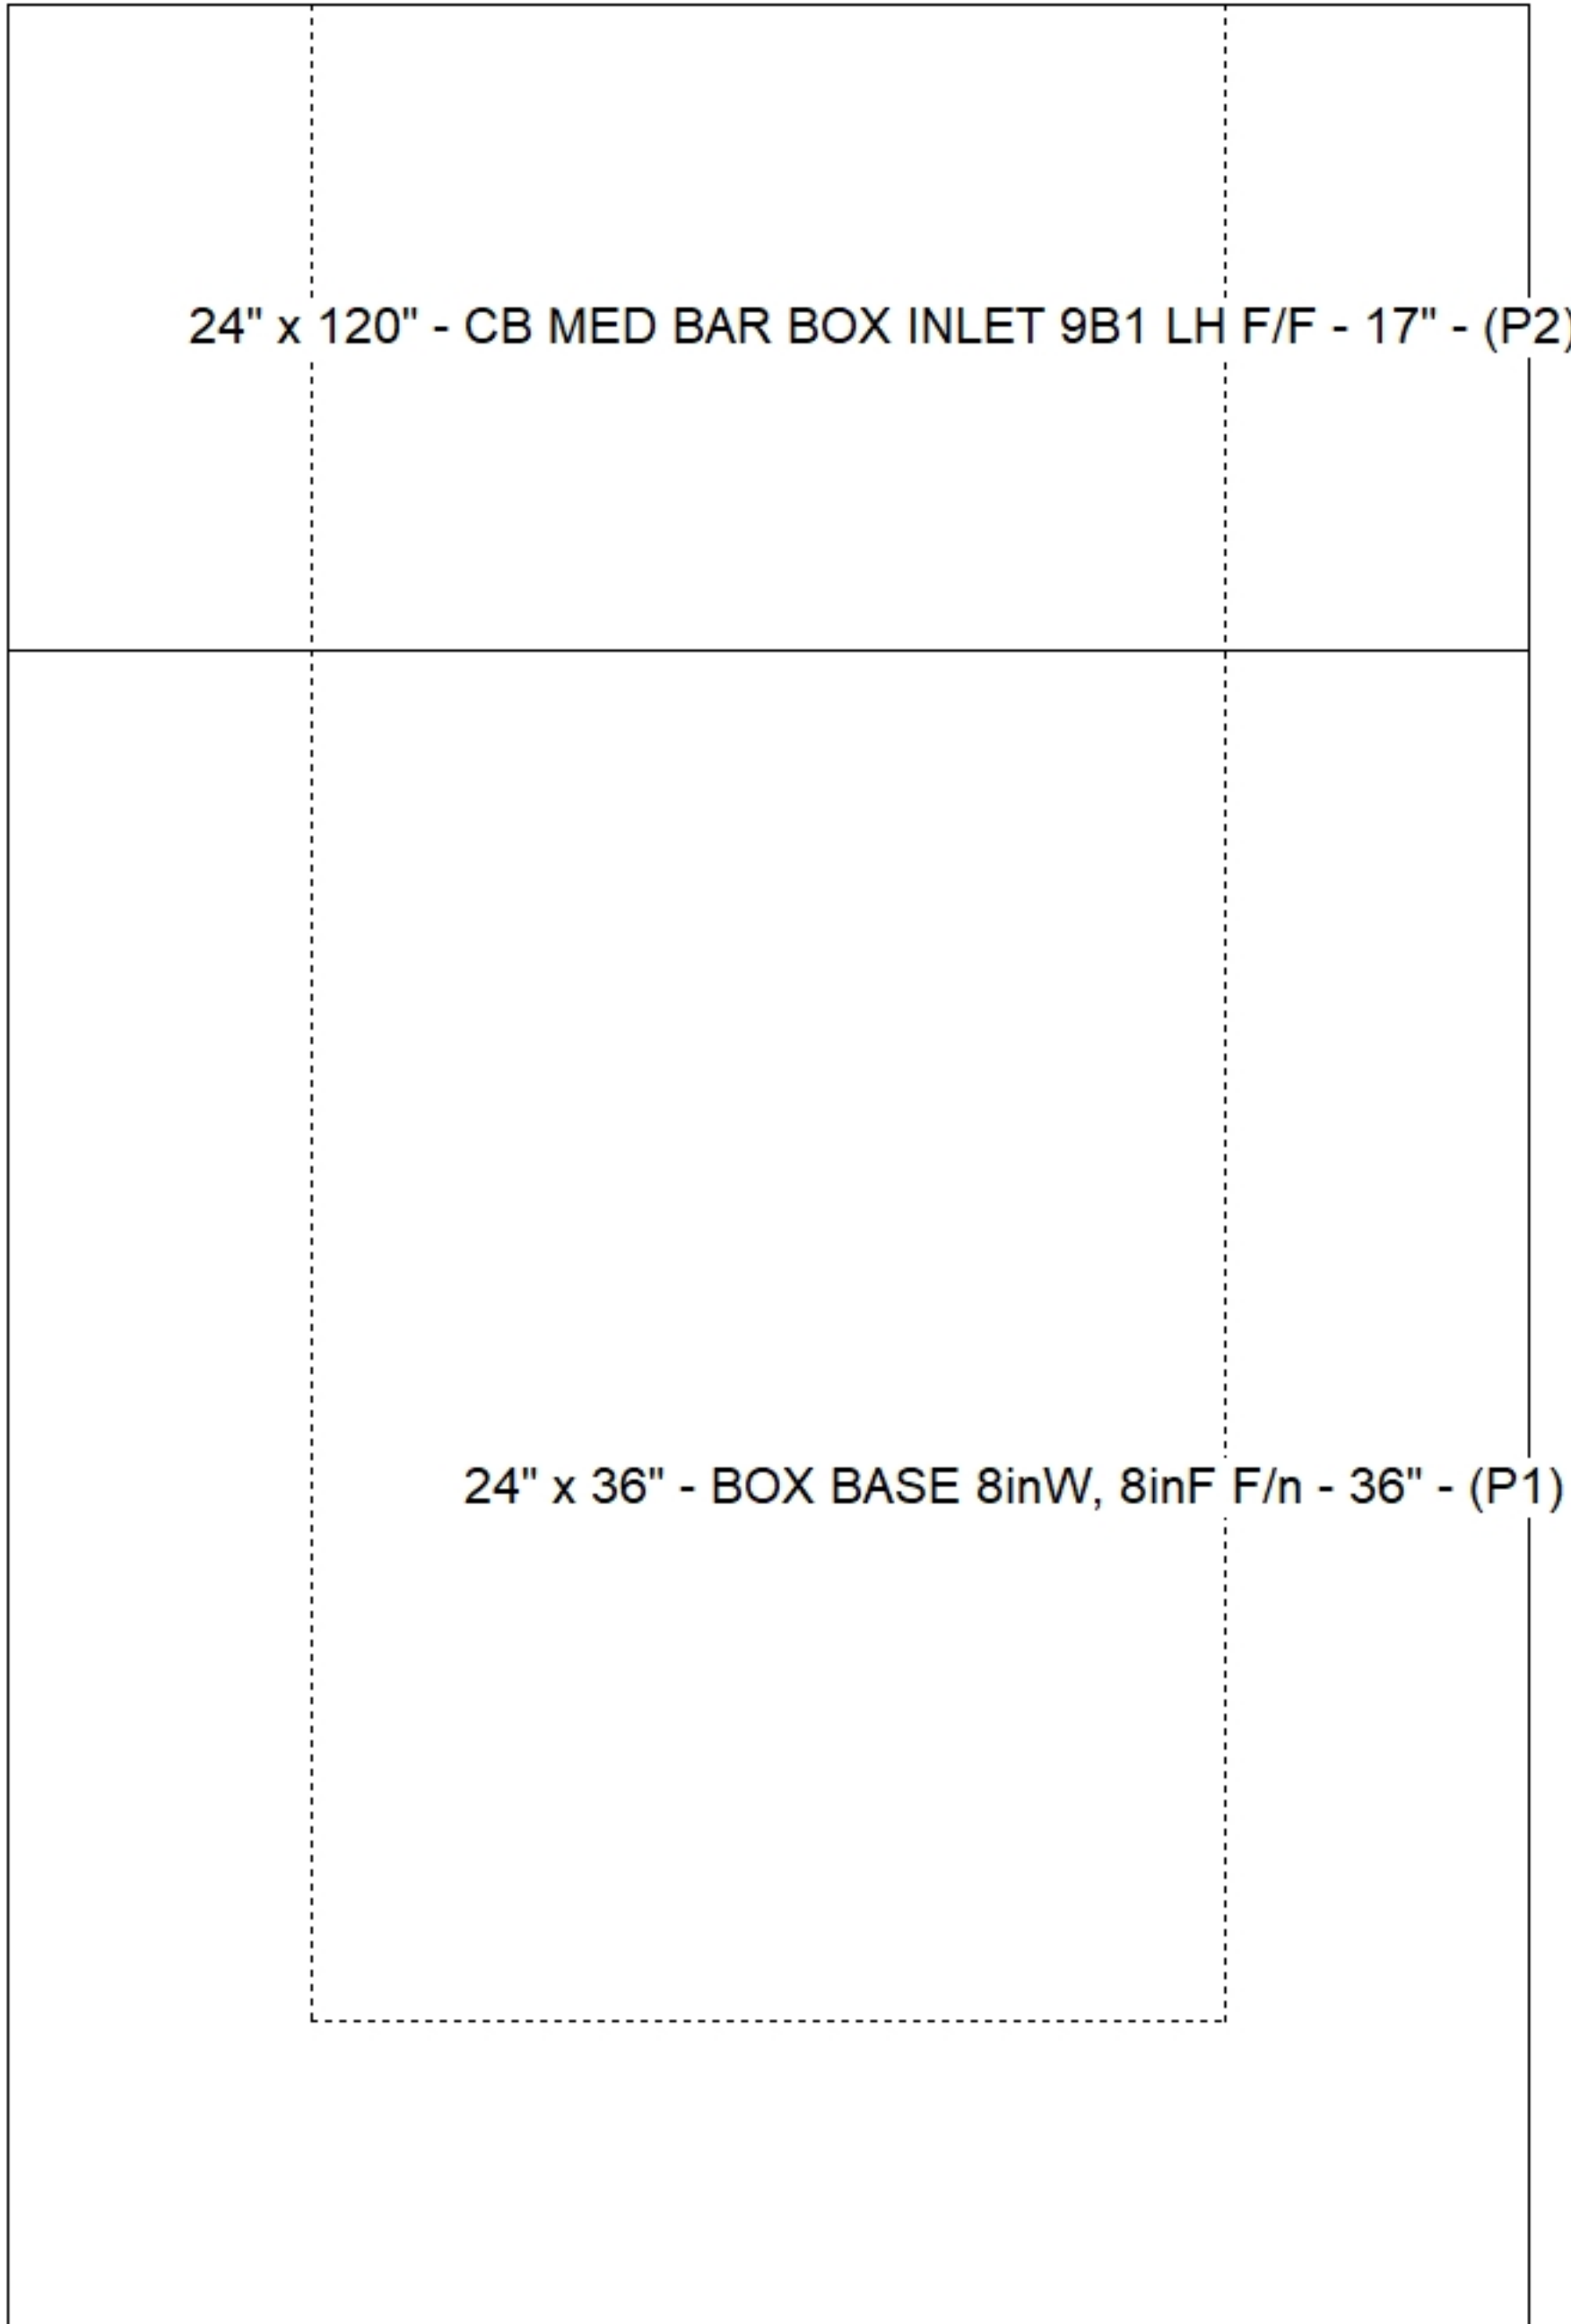

Cast (Int. Dim.) - Interior Dimensions

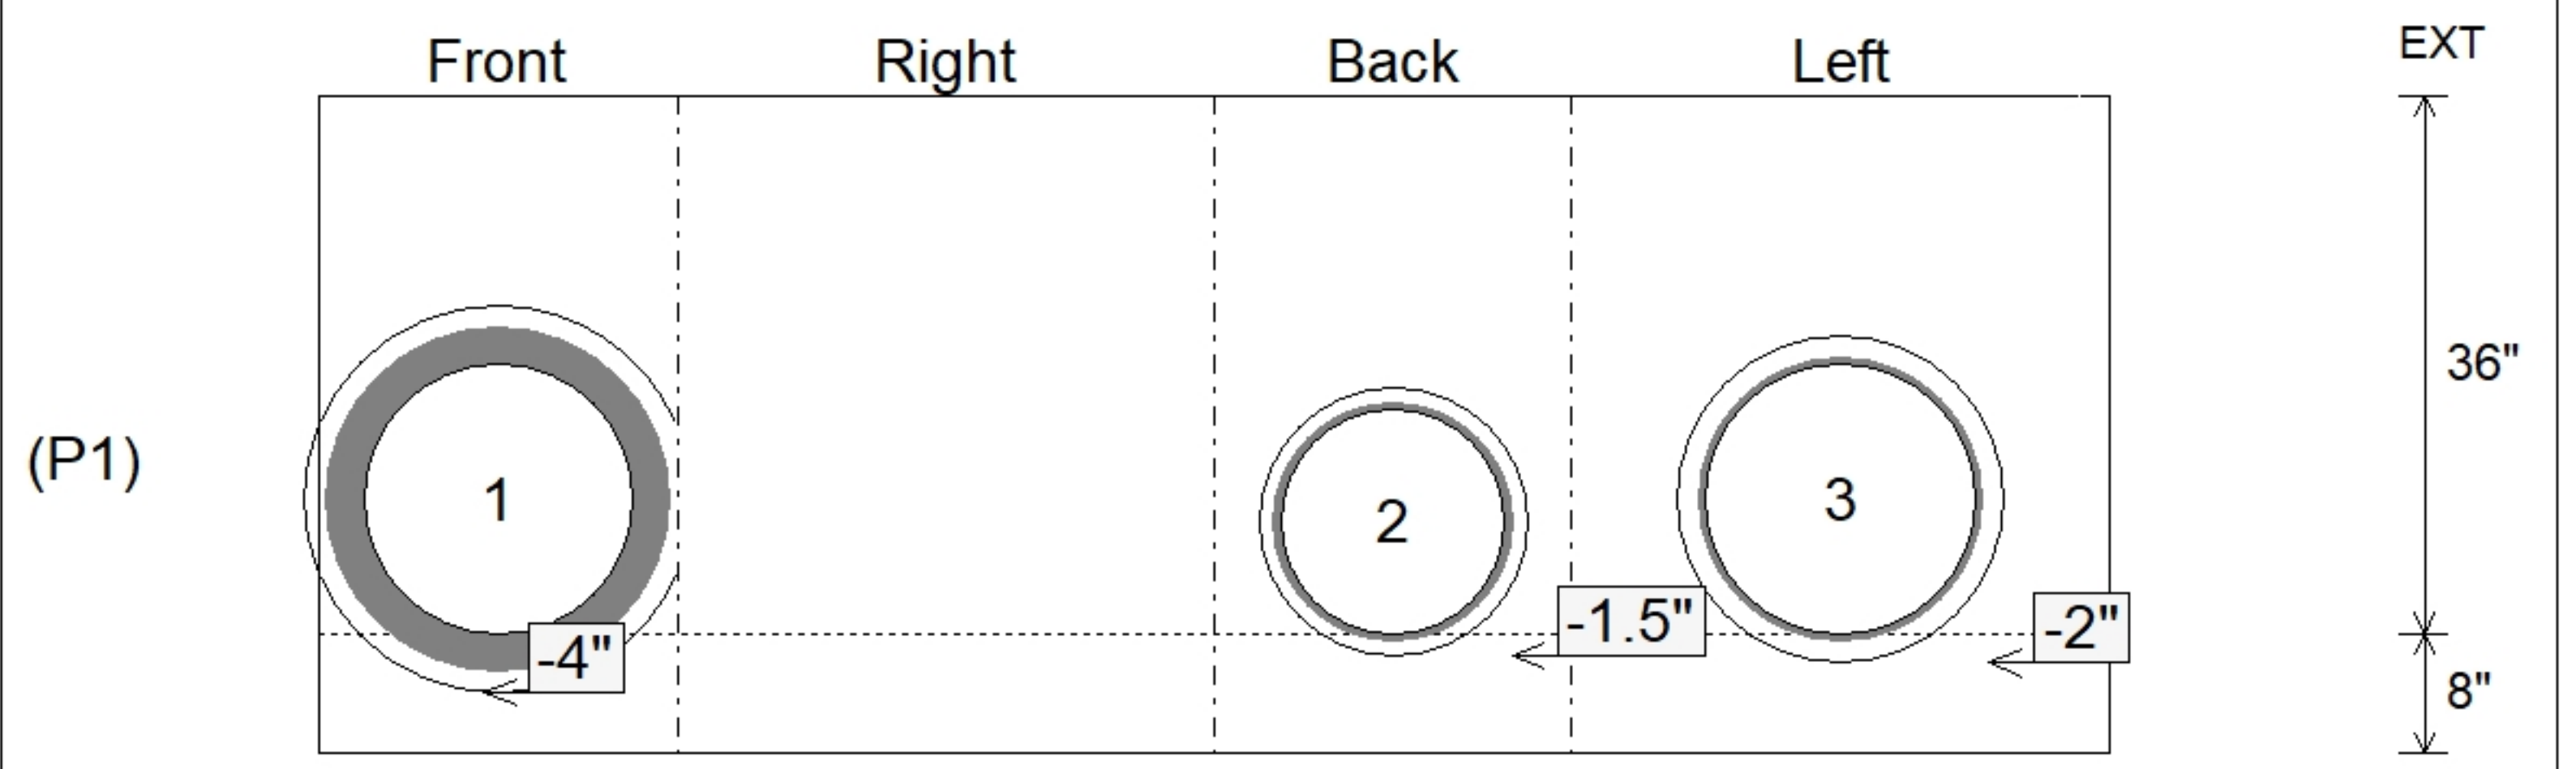

Submittal Drawing
 11/24/2025 3:07:09 PM

SUBMITTAL
 APPROVED BY: