

Job Name: 25-1684 KYTC Jefferson Co. Call 200 (251007)

Job Location: I-264 Louisville, Ky.

Contractor: Cleary Construction, Inc.

PC: J. Jarvis

TECH: N. Richards

Plant: Beaver Dam, Ky.



Structure ID: 5143+04 RT CBBI-MOD B1

Spec: KYTC

Type: MBI TYPE 9

Size: 24" x 36"

Rim: 555.06'

Invert: 551.16'

Rim to Invert: 3.9'

Sump: 0"

Floor (Top): 551.16'

Floor Height: 8"

Floor (Bot): 550.493'

Overall Height: 4.25'


Slack: 3.8"

Structure Notes:


- KYTC STATE PROJECT 251007
- REINFORCING: #5 BAR @ 12" C/C E.W. (TYP.)
- CASTING FRAMES & GRATES BY OTHERS.
- CS-102 BUTYL REQUIRED (SUPPLIED BY ICAST).
- KYTC CERTIFICATIONS REQUIRED.

STRUCTURE SUMMARY:


P2) 24" x 120" - CB MED BAR BOX INLET 9B1 LH F/F - 17"	4000 lb
P1) 24" x 36" - BOX BASE 8inW, 8inF, Variable Ht F/n - 26"	3878 lb
1) 24" x 36" - Con Seal CS-102 1.00"	0 lb
1) Hole - 18	0 lb
Structure Total:	7878 lb

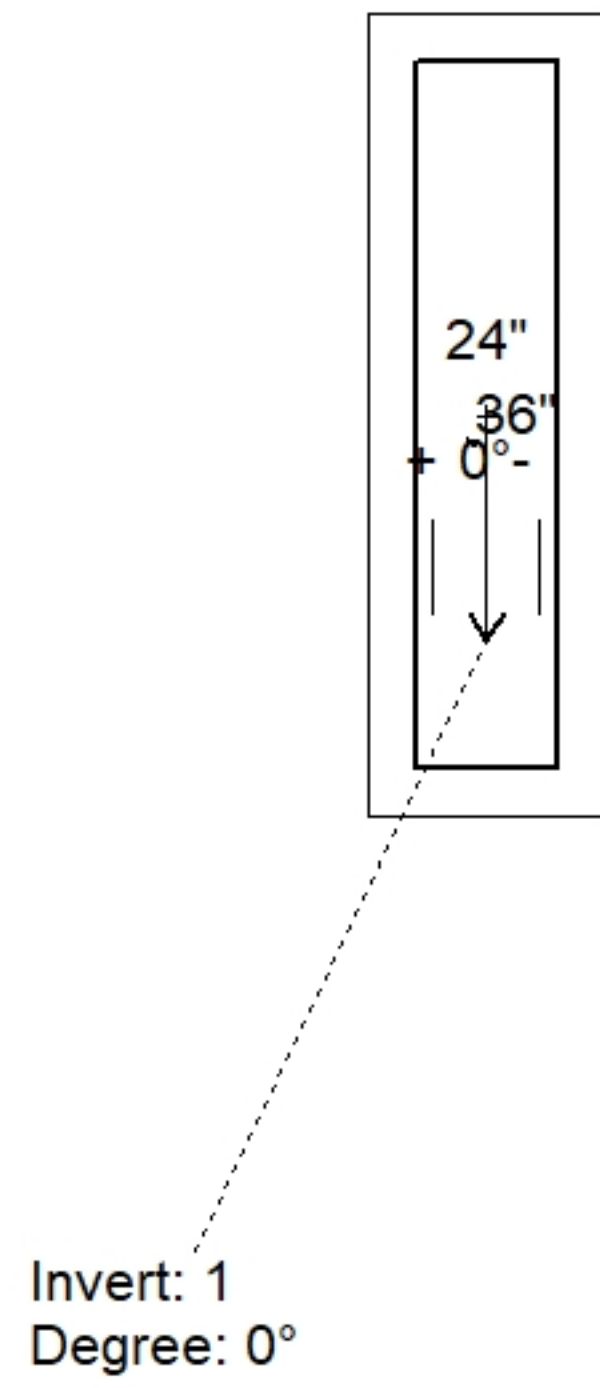

Position	Elev	Angle	Pipe	Pipe OD	Hole	Connector	Up (L)	Ref
Rim	555.06'							
Reducer								
Invert 1	551.16'	0°	15" CMP	16"	18"	Hole 18	-1.5"	P1
Invert 2								
Invert 3								
Invert 4								
Invert 5								
Invert 6								
Invert 7								
Invert 8								

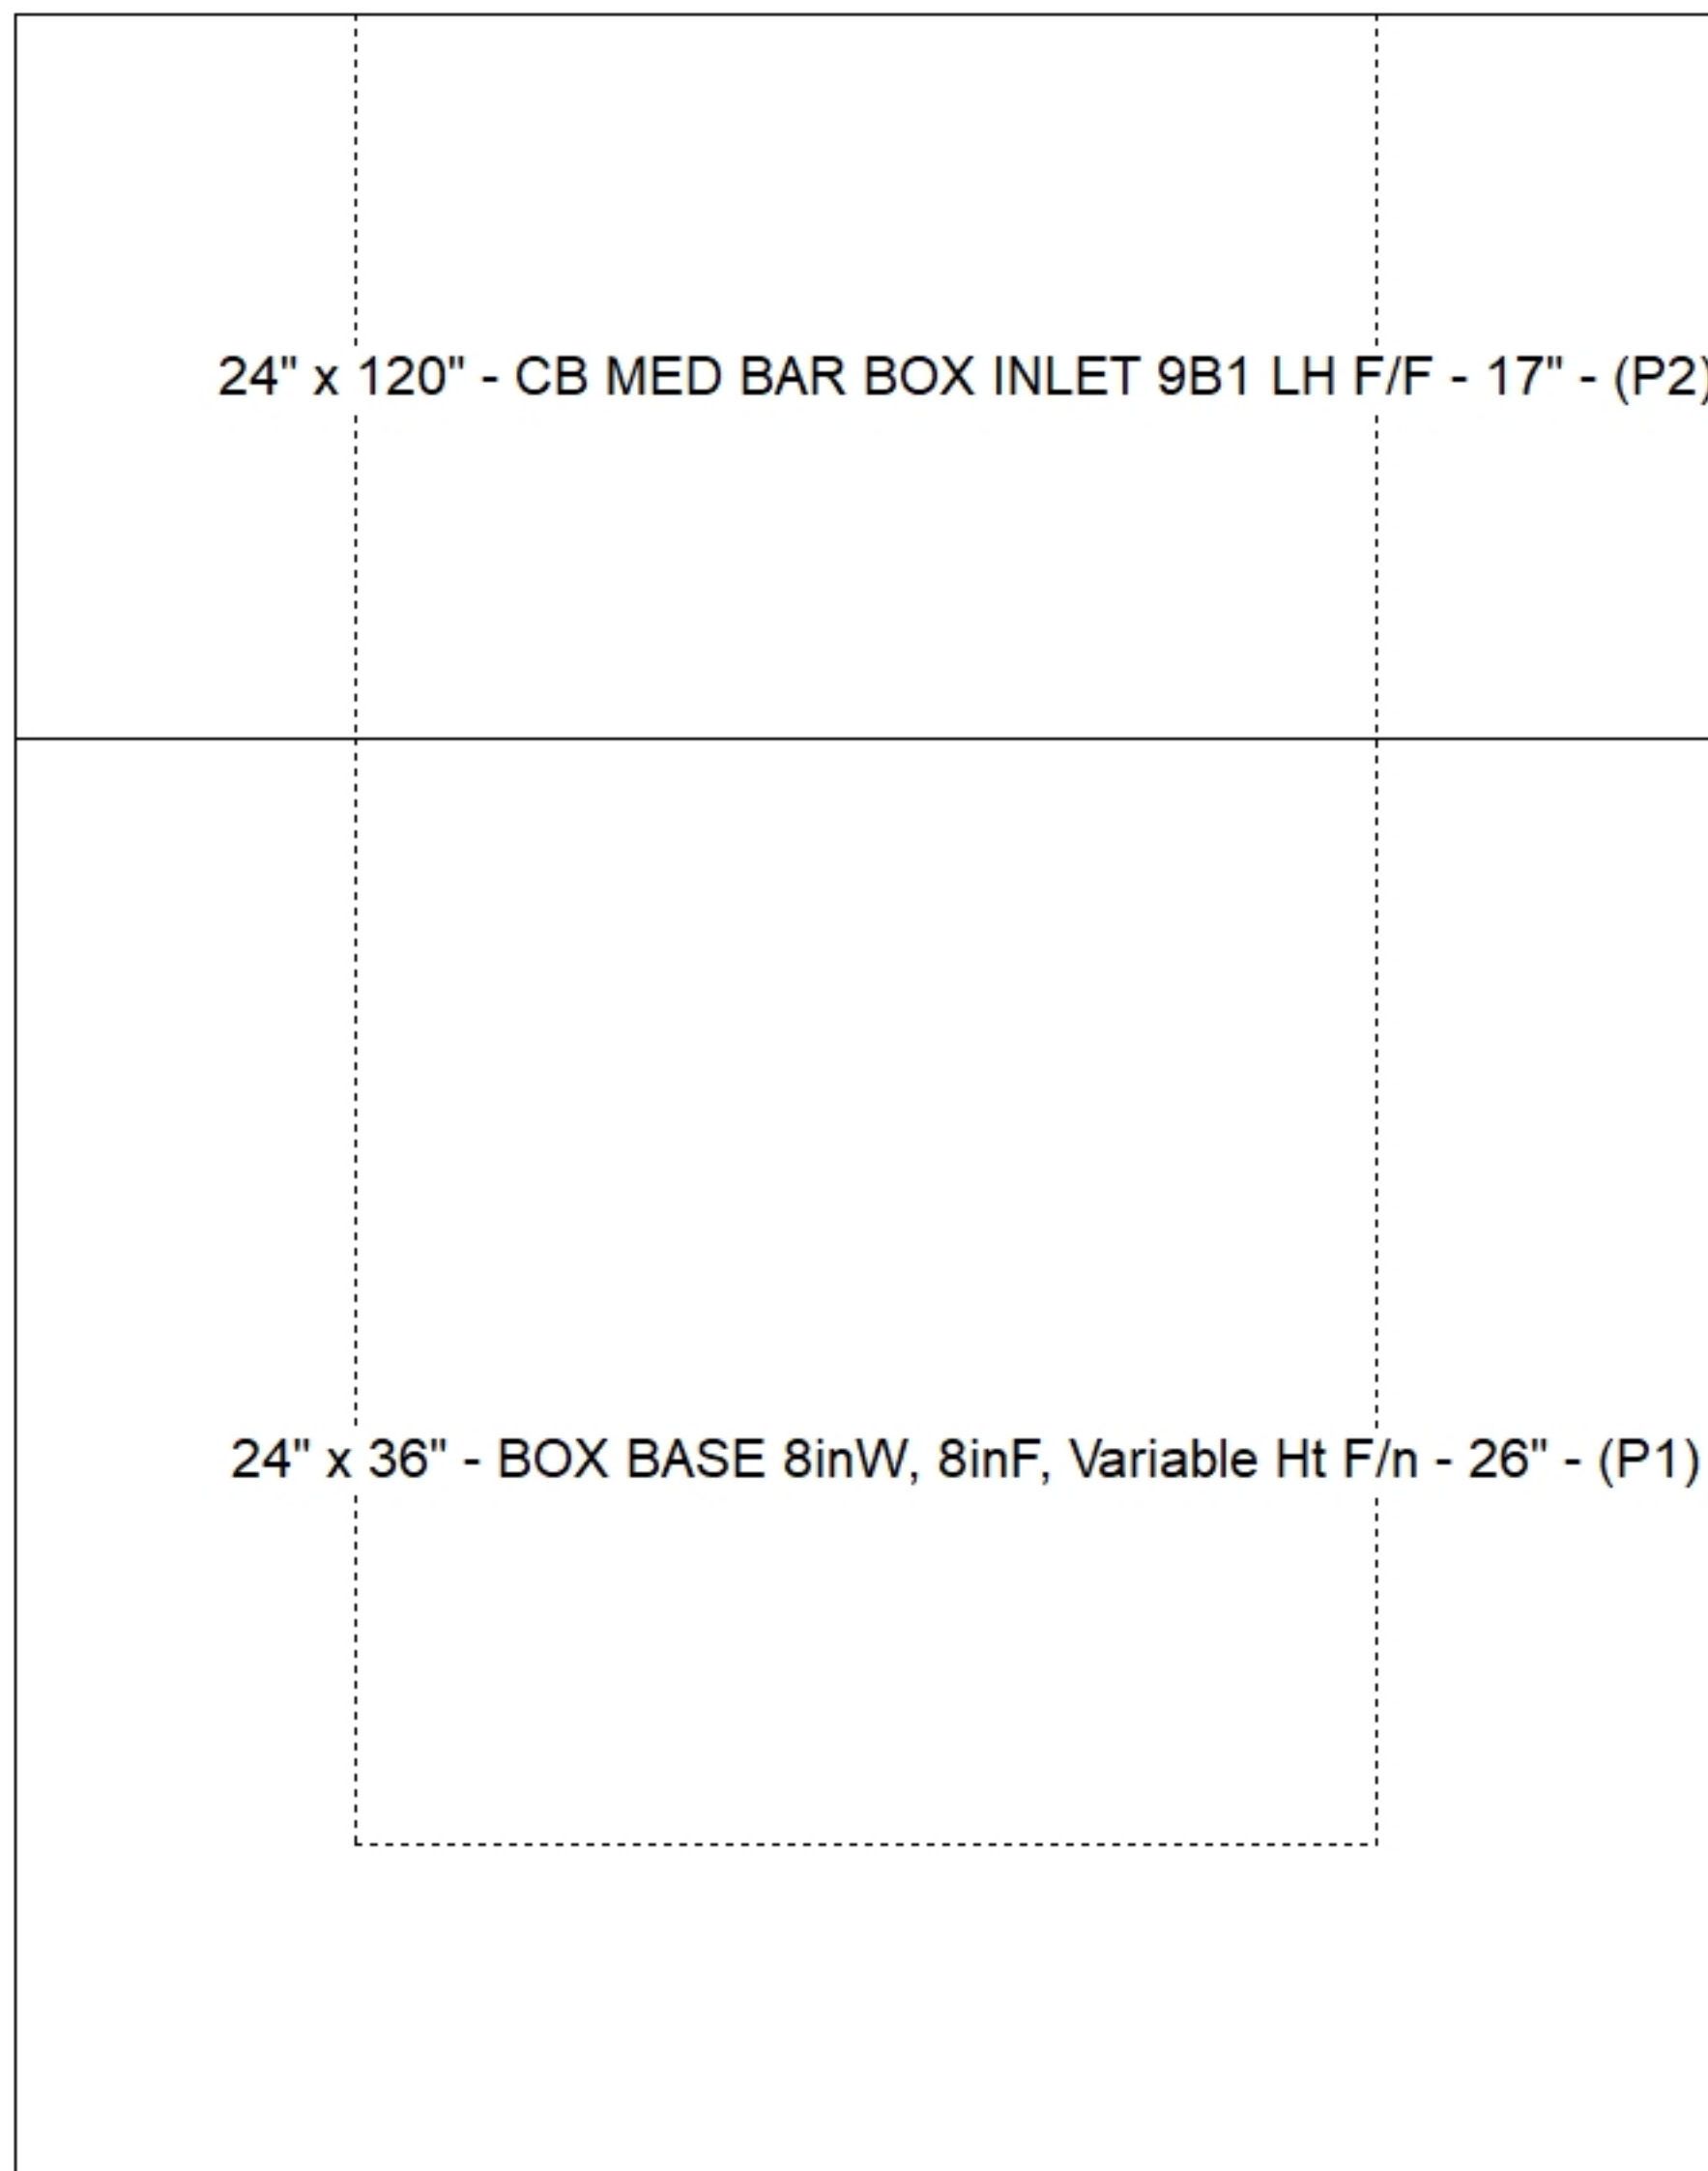

Cast (Int. Dim.) - Interior Dimensions

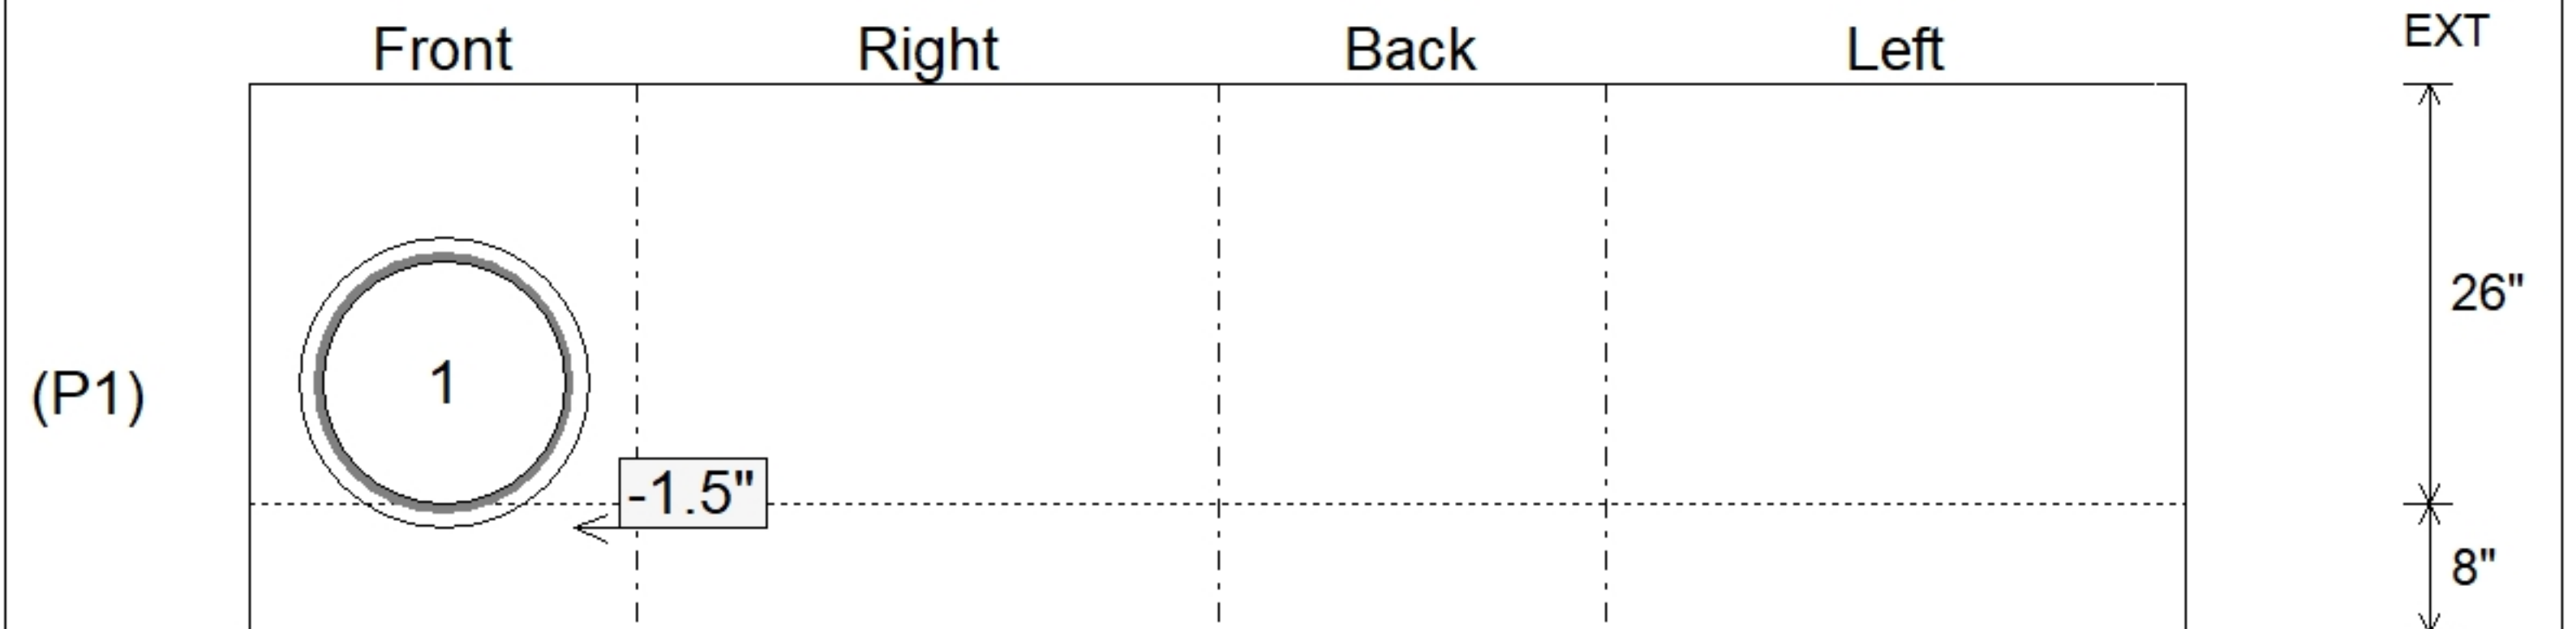

Submittal Drawing
11/24/2025 2:09:01 PM

SUBMITTAL
APPROVED BY: