


Contractor: Cleary Construction, Inc.

Plant: Beaver Dam, Ky.



Slack: 4.4"


Structure Total: 12701 lb

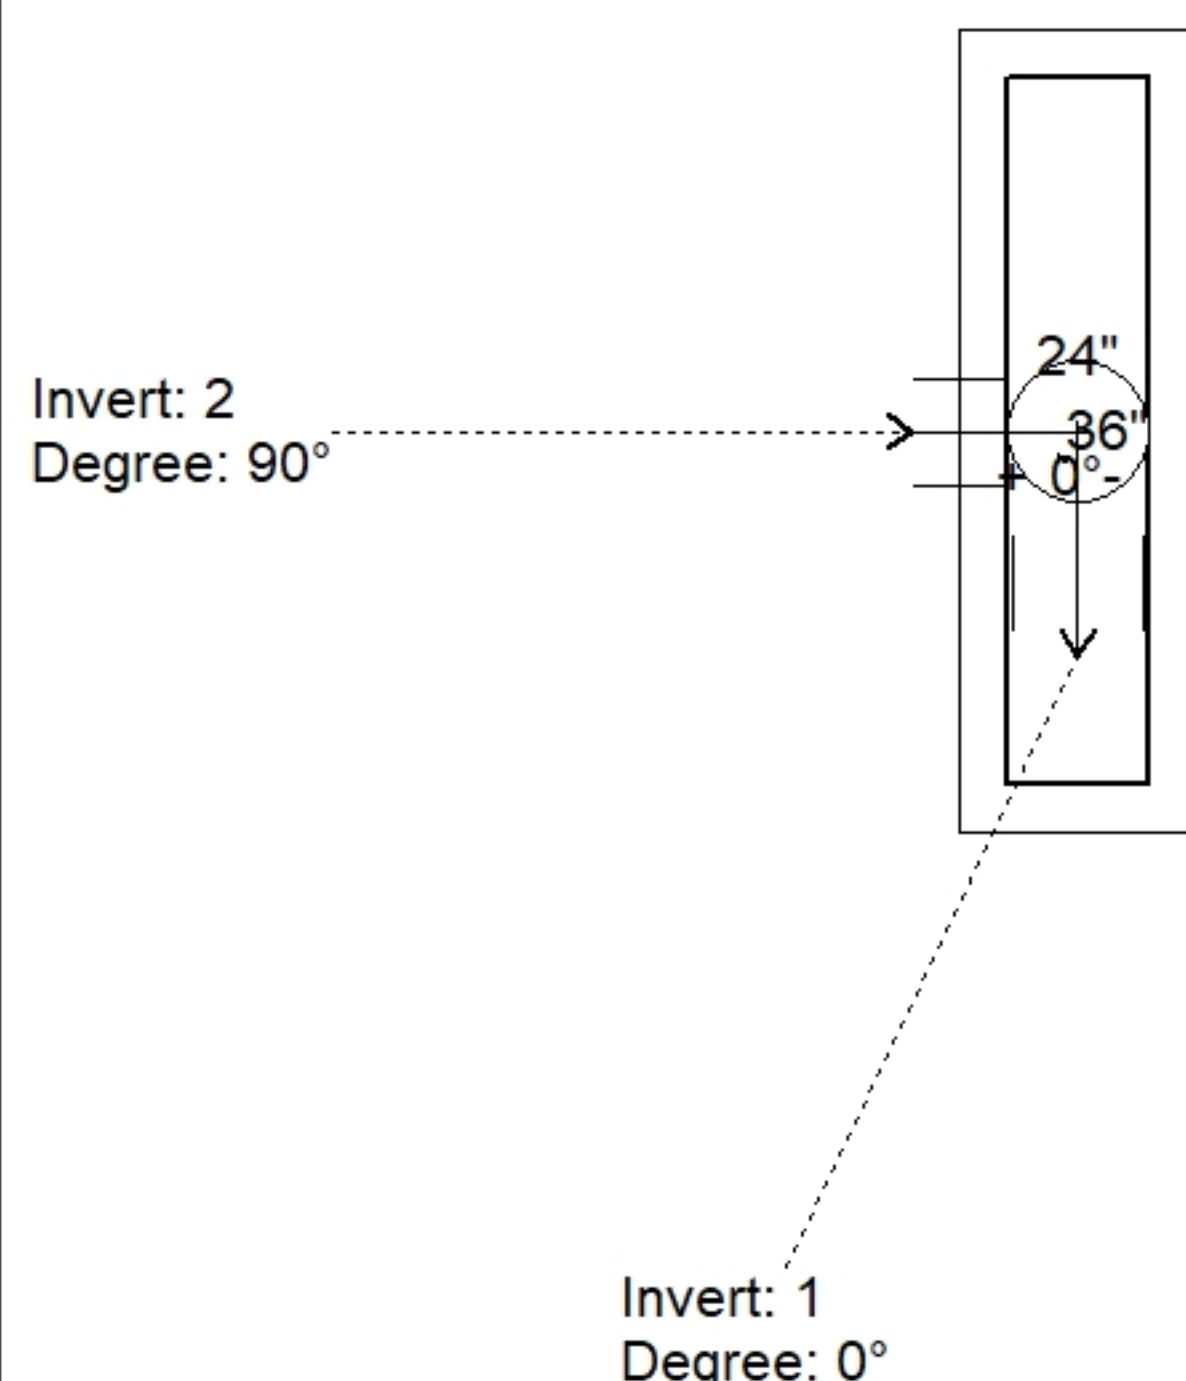

Position	Elev	Angle	Pipe	Pipe OD	Hole	Connector	Up (↓)	Ref
Rim	589.93'							
Reducer								
Invert 1	584.73'	0°	18" CMP	19"	22"	Hole 22	-2"	P1
Invert 2	584.73'	90°	15" CMP	16"	18"	Hole 18	-1.5"	P1
Invert 3								
Invert 4								
Invert 5								
Invert 6								
Invert 7								
Invert 8								

24" x 36" - BOX BASE 8inW, 8inF - 30" - (P1)

Default - Interior Dimensions

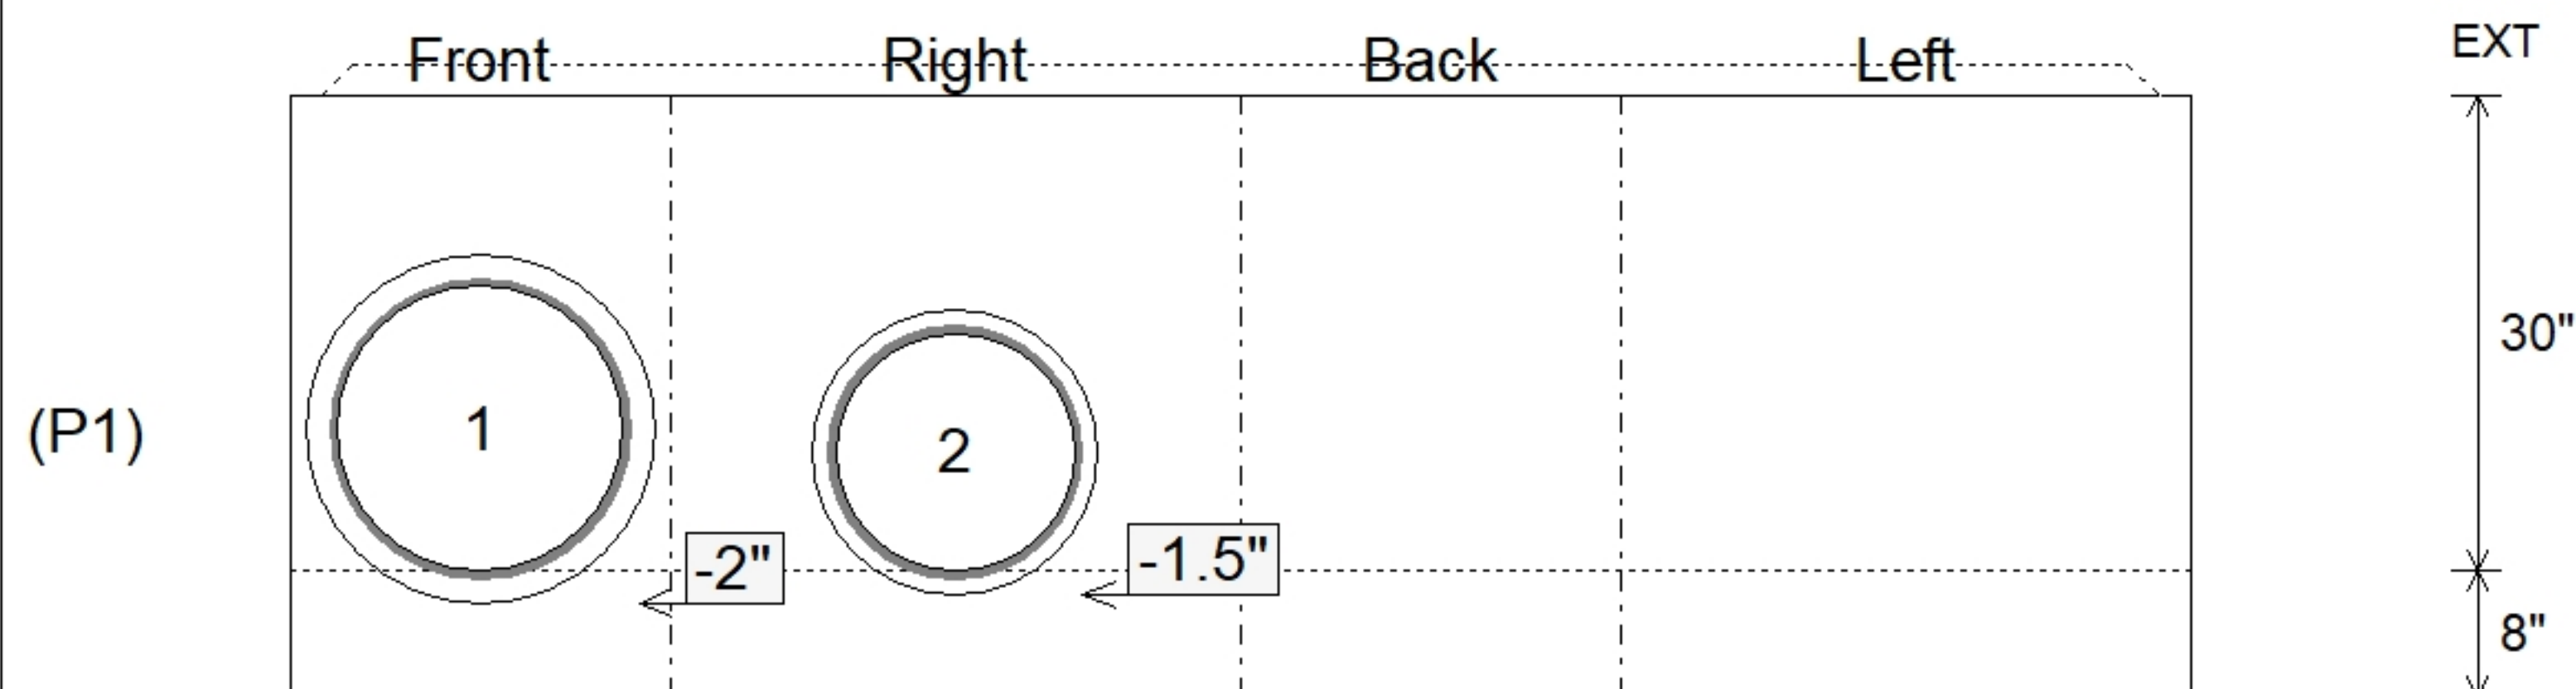

SUBMITTAL
APPROVED BY: