


**Contractor: Cleary Construction, Inc.**

Plant: Beaver Dam, Ky.




Slack: 0"

Structure Total: 3564 lb

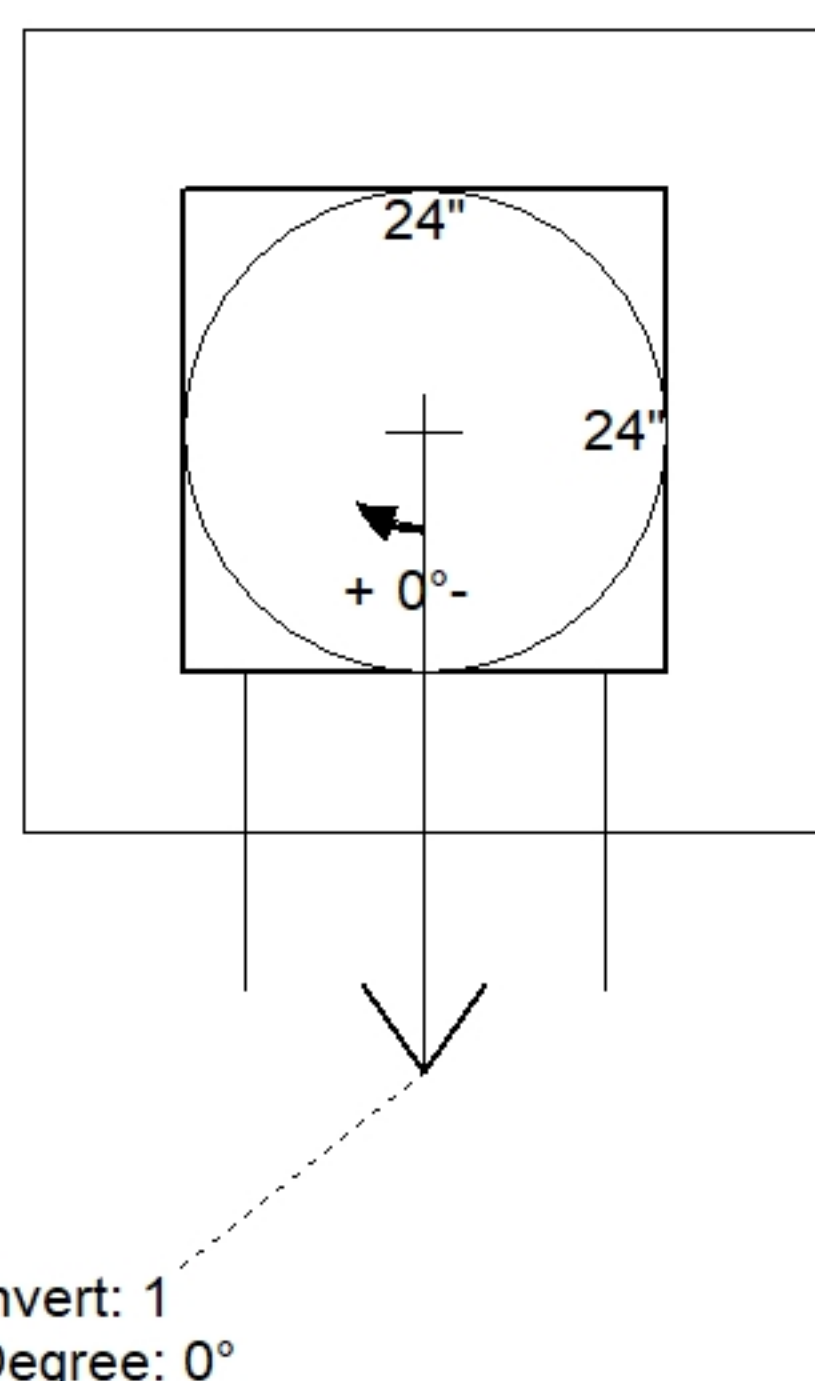

| Position | Elev    | Angle | Pipe    | Pipe OD | Hole | Connector | Up (↓) | Ref |
|----------|---------|-------|---------|---------|------|-----------|--------|-----|
| Rim      | 587.75' |       |         |         |      |           |        |     |
| Reducer  |         |       |         |         |      |           |        |     |
| Invert 1 | 585.25' | 0°    | 15" CMP | 16"     | 18"  | Hole 18   | -1.5"  | P1  |
| Invert 2 |         |       |         |         |      |           |        |     |
| Invert 3 |         |       |         |         |      |           |        |     |
| Invert 4 |         |       |         |         |      |           |        |     |
| Invert 5 |         |       |         |         |      |           |        |     |
| Invert 6 |         |       |         |         |      |           |        |     |
| Invert 7 |         |       |         |         |      |           |        |     |
| Invert 8 |         |       |         |         |      |           |        |     |

### Default - Interior Dimensions

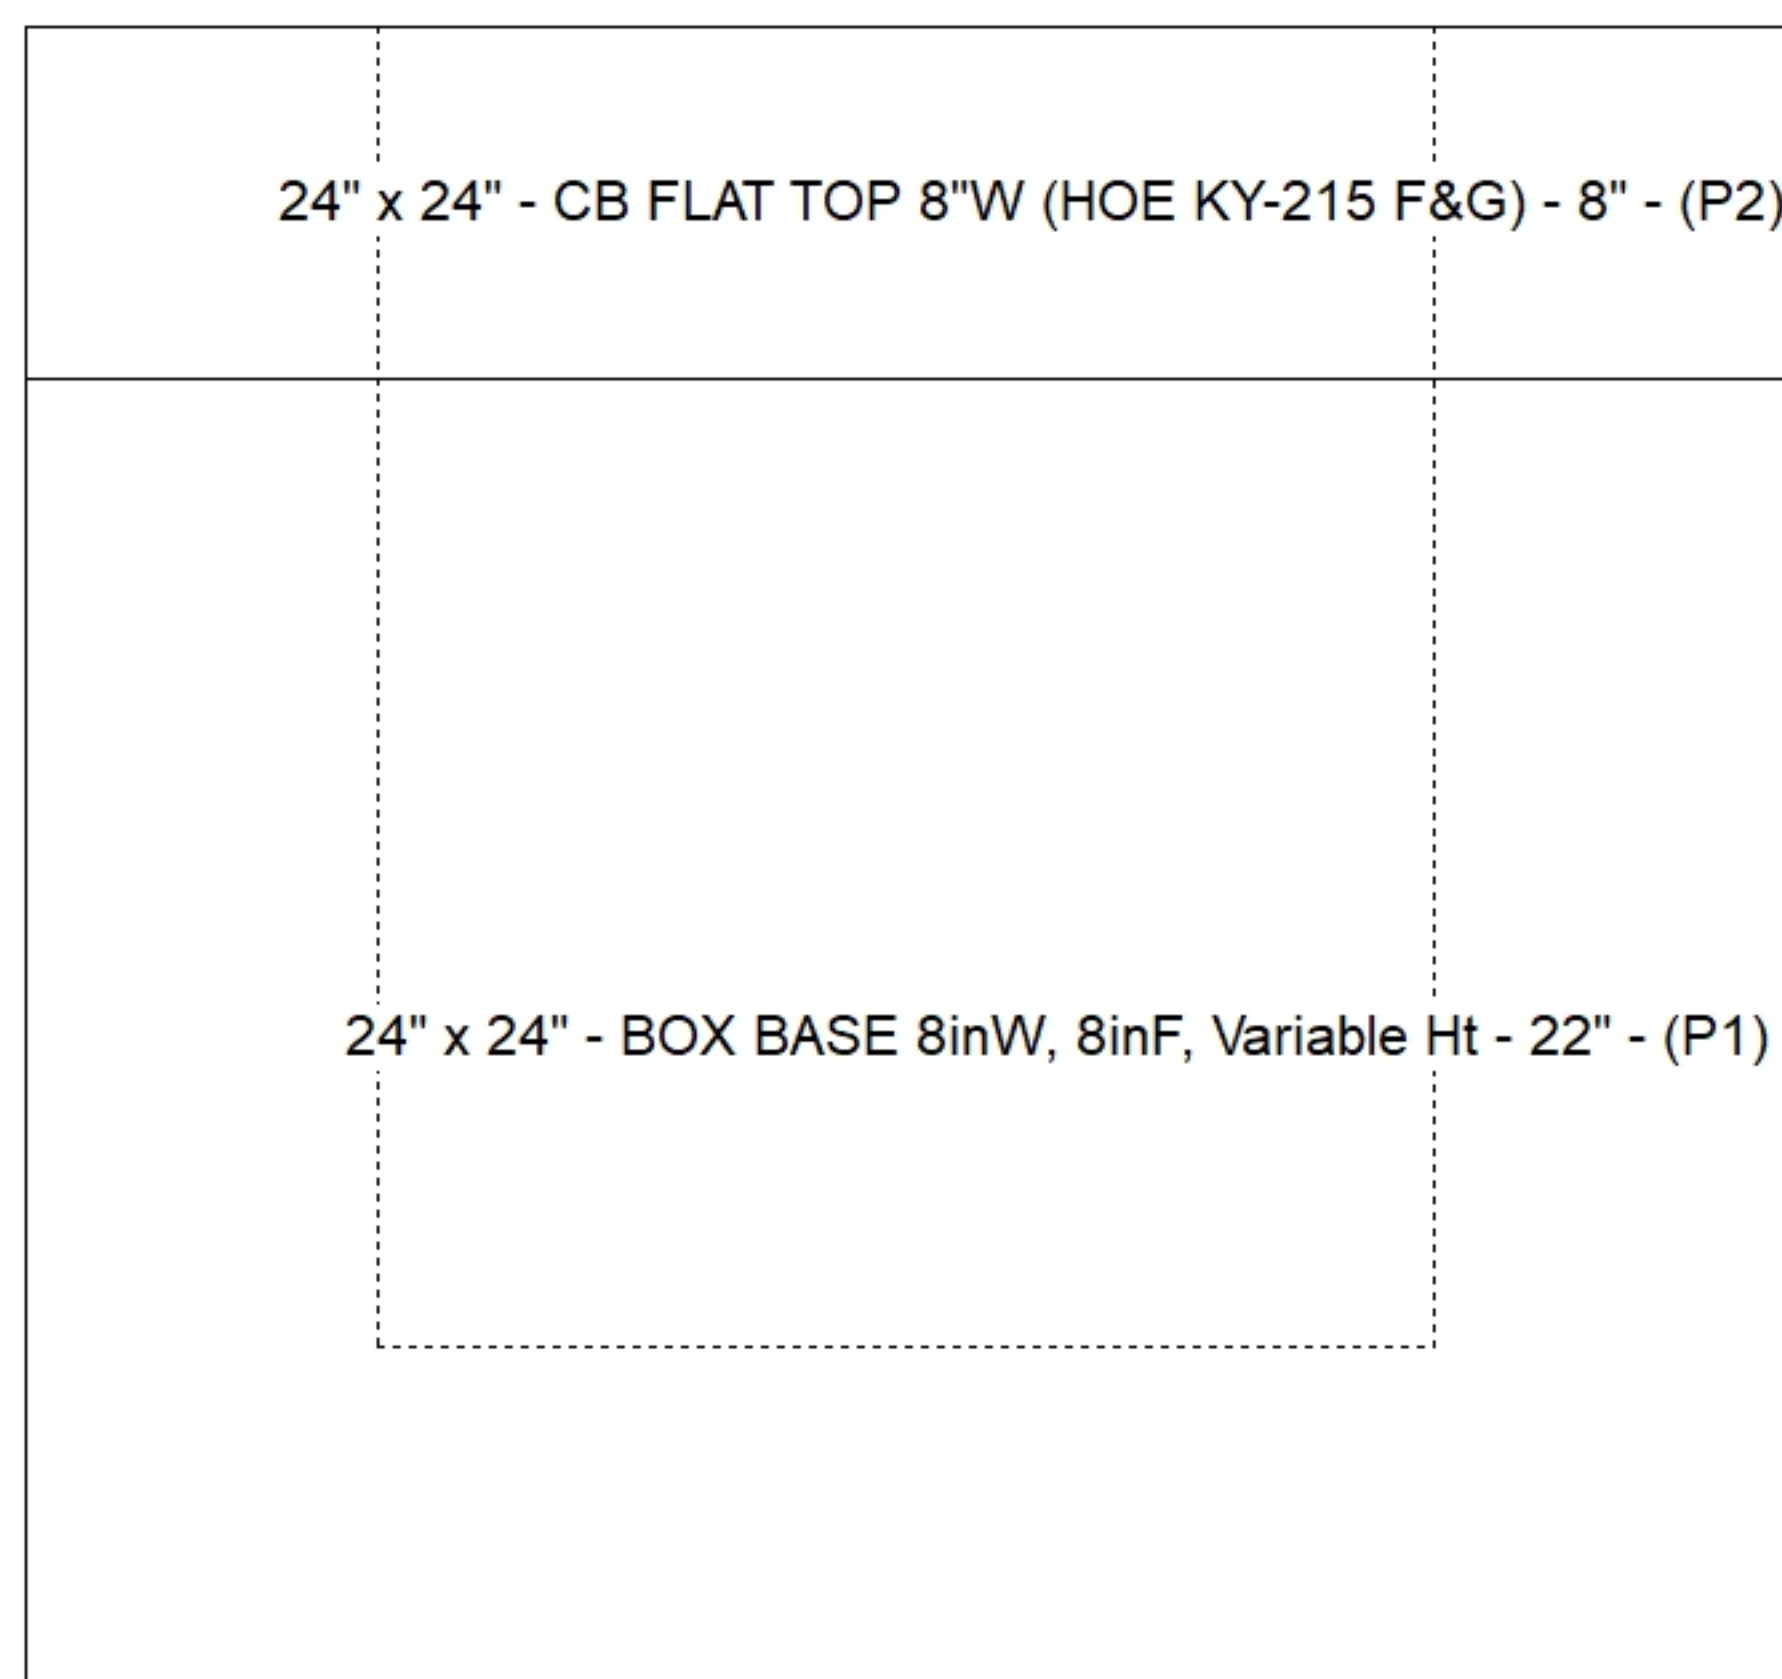

SUBMITTAL  
APPROVED BY: