


Contractor: Cleary Construction, Inc.

Plant: Beaver Dam, Ky.




Slack: 0.28"


Structure Total: 4664 lb

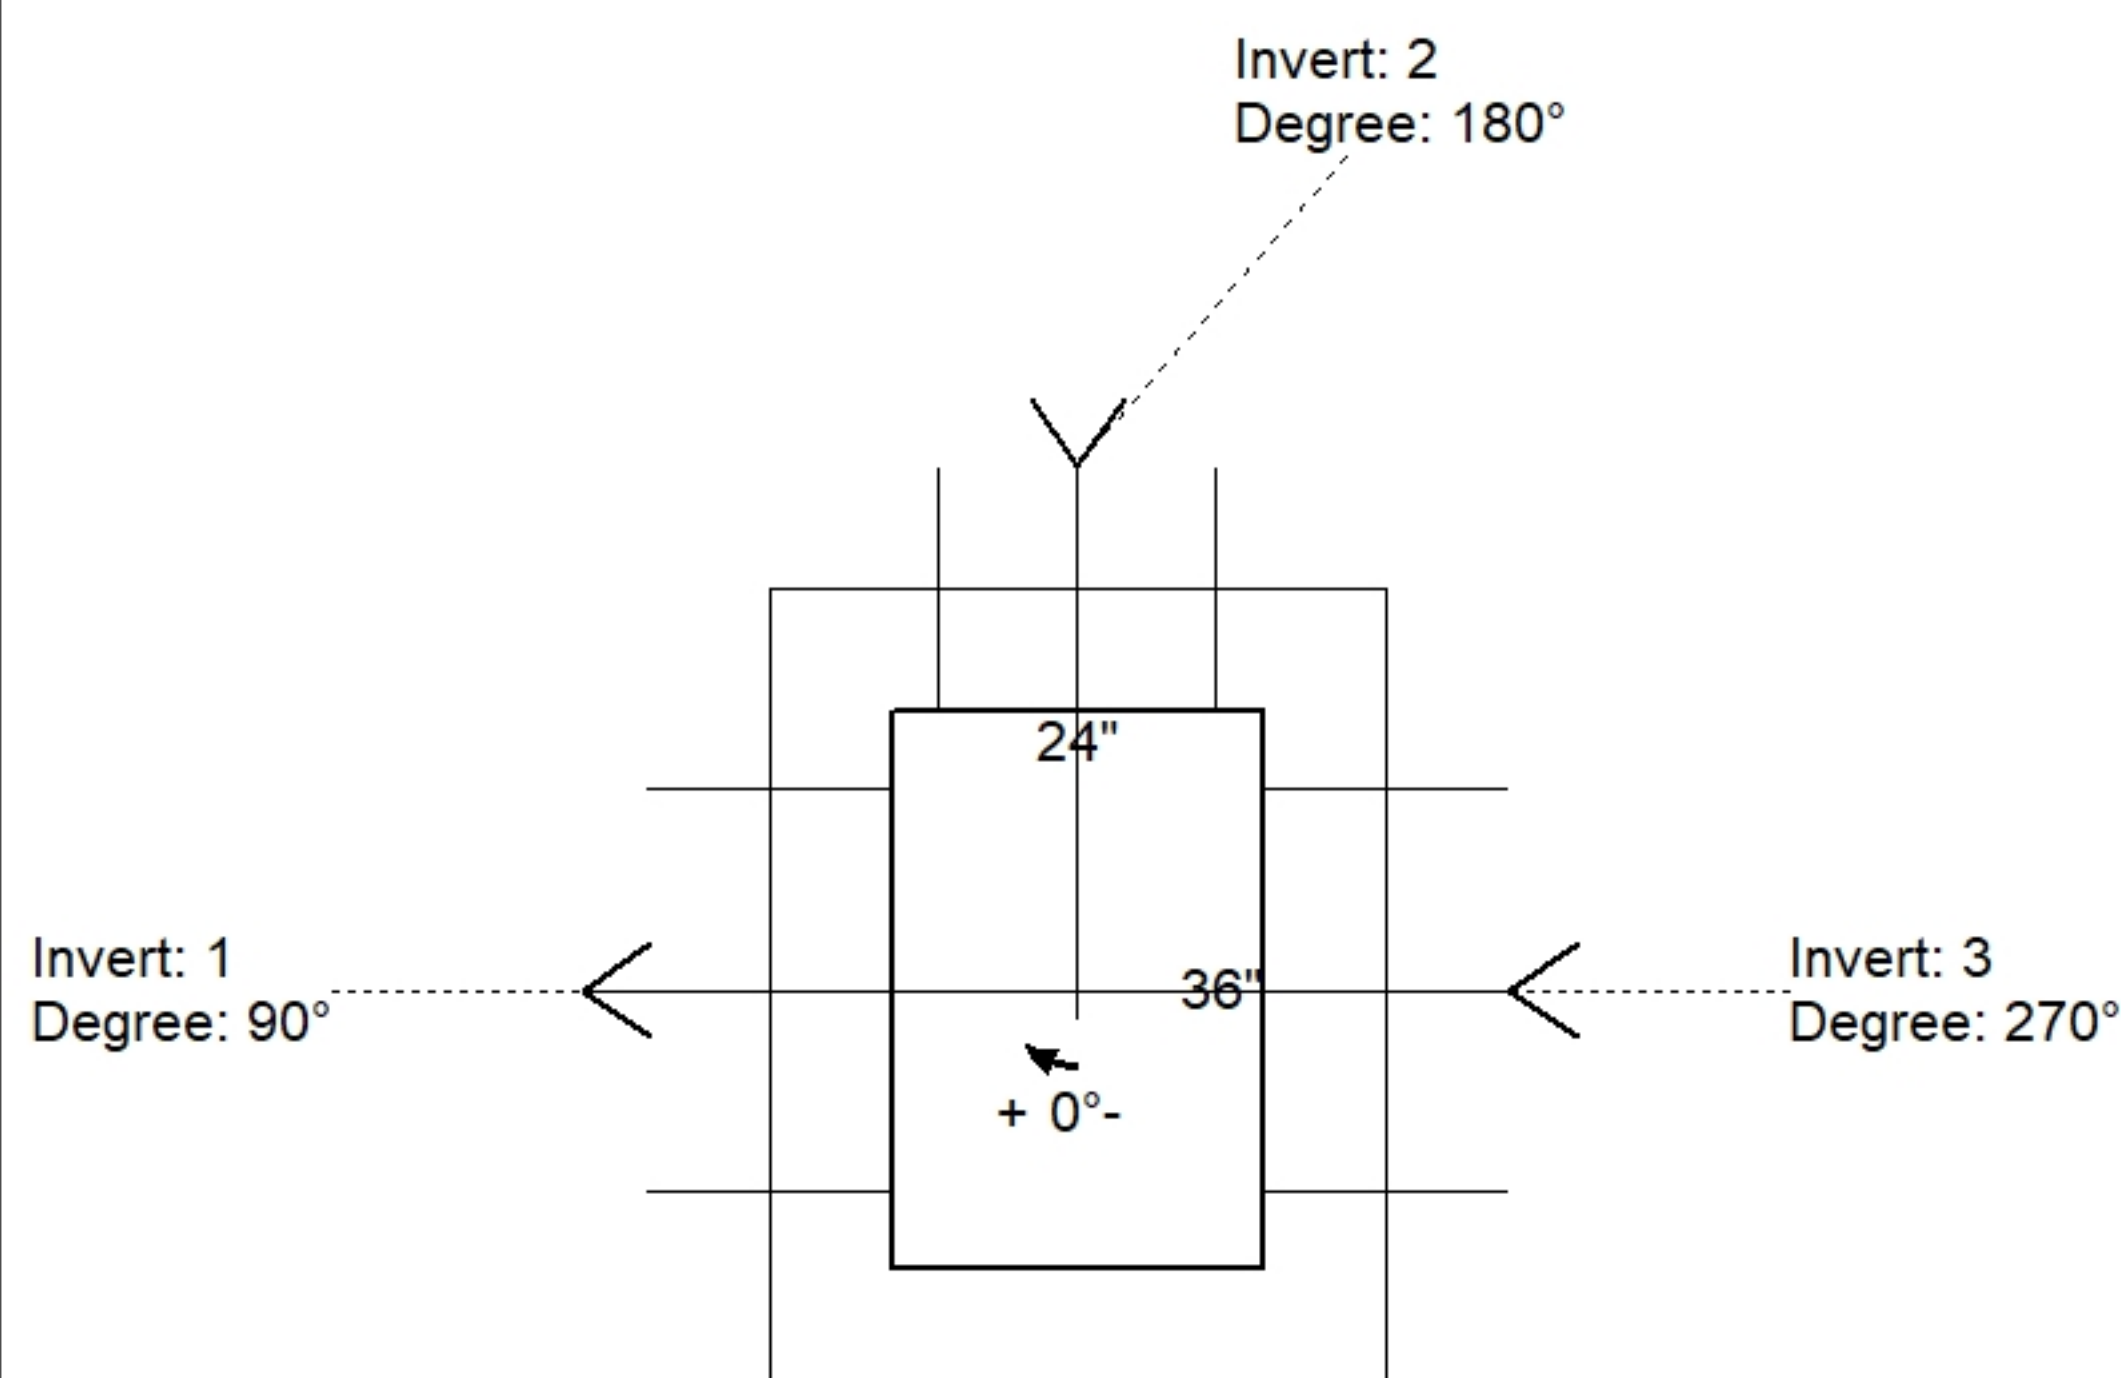

Position	Elev	Angle	Pipe	Pipe OD	Hole	Connector	Up ()	Ref
Rim	588'							
Reducer								
Invert 1	585.06'	90°	18" RCP B WALL	23"	26"	Hole 26	-4"	P1
Invert 2	585.06'	180°	15" CMP	16"	18"	Hole 18	-1.5"	P1
Invert 3	585.06'	270°	18" RCP B WALL	23"	26"	Hole 26	-4"	P1
Invert 4								
Invert 5								
Invert 6								
Invert 7								
Invert 8								

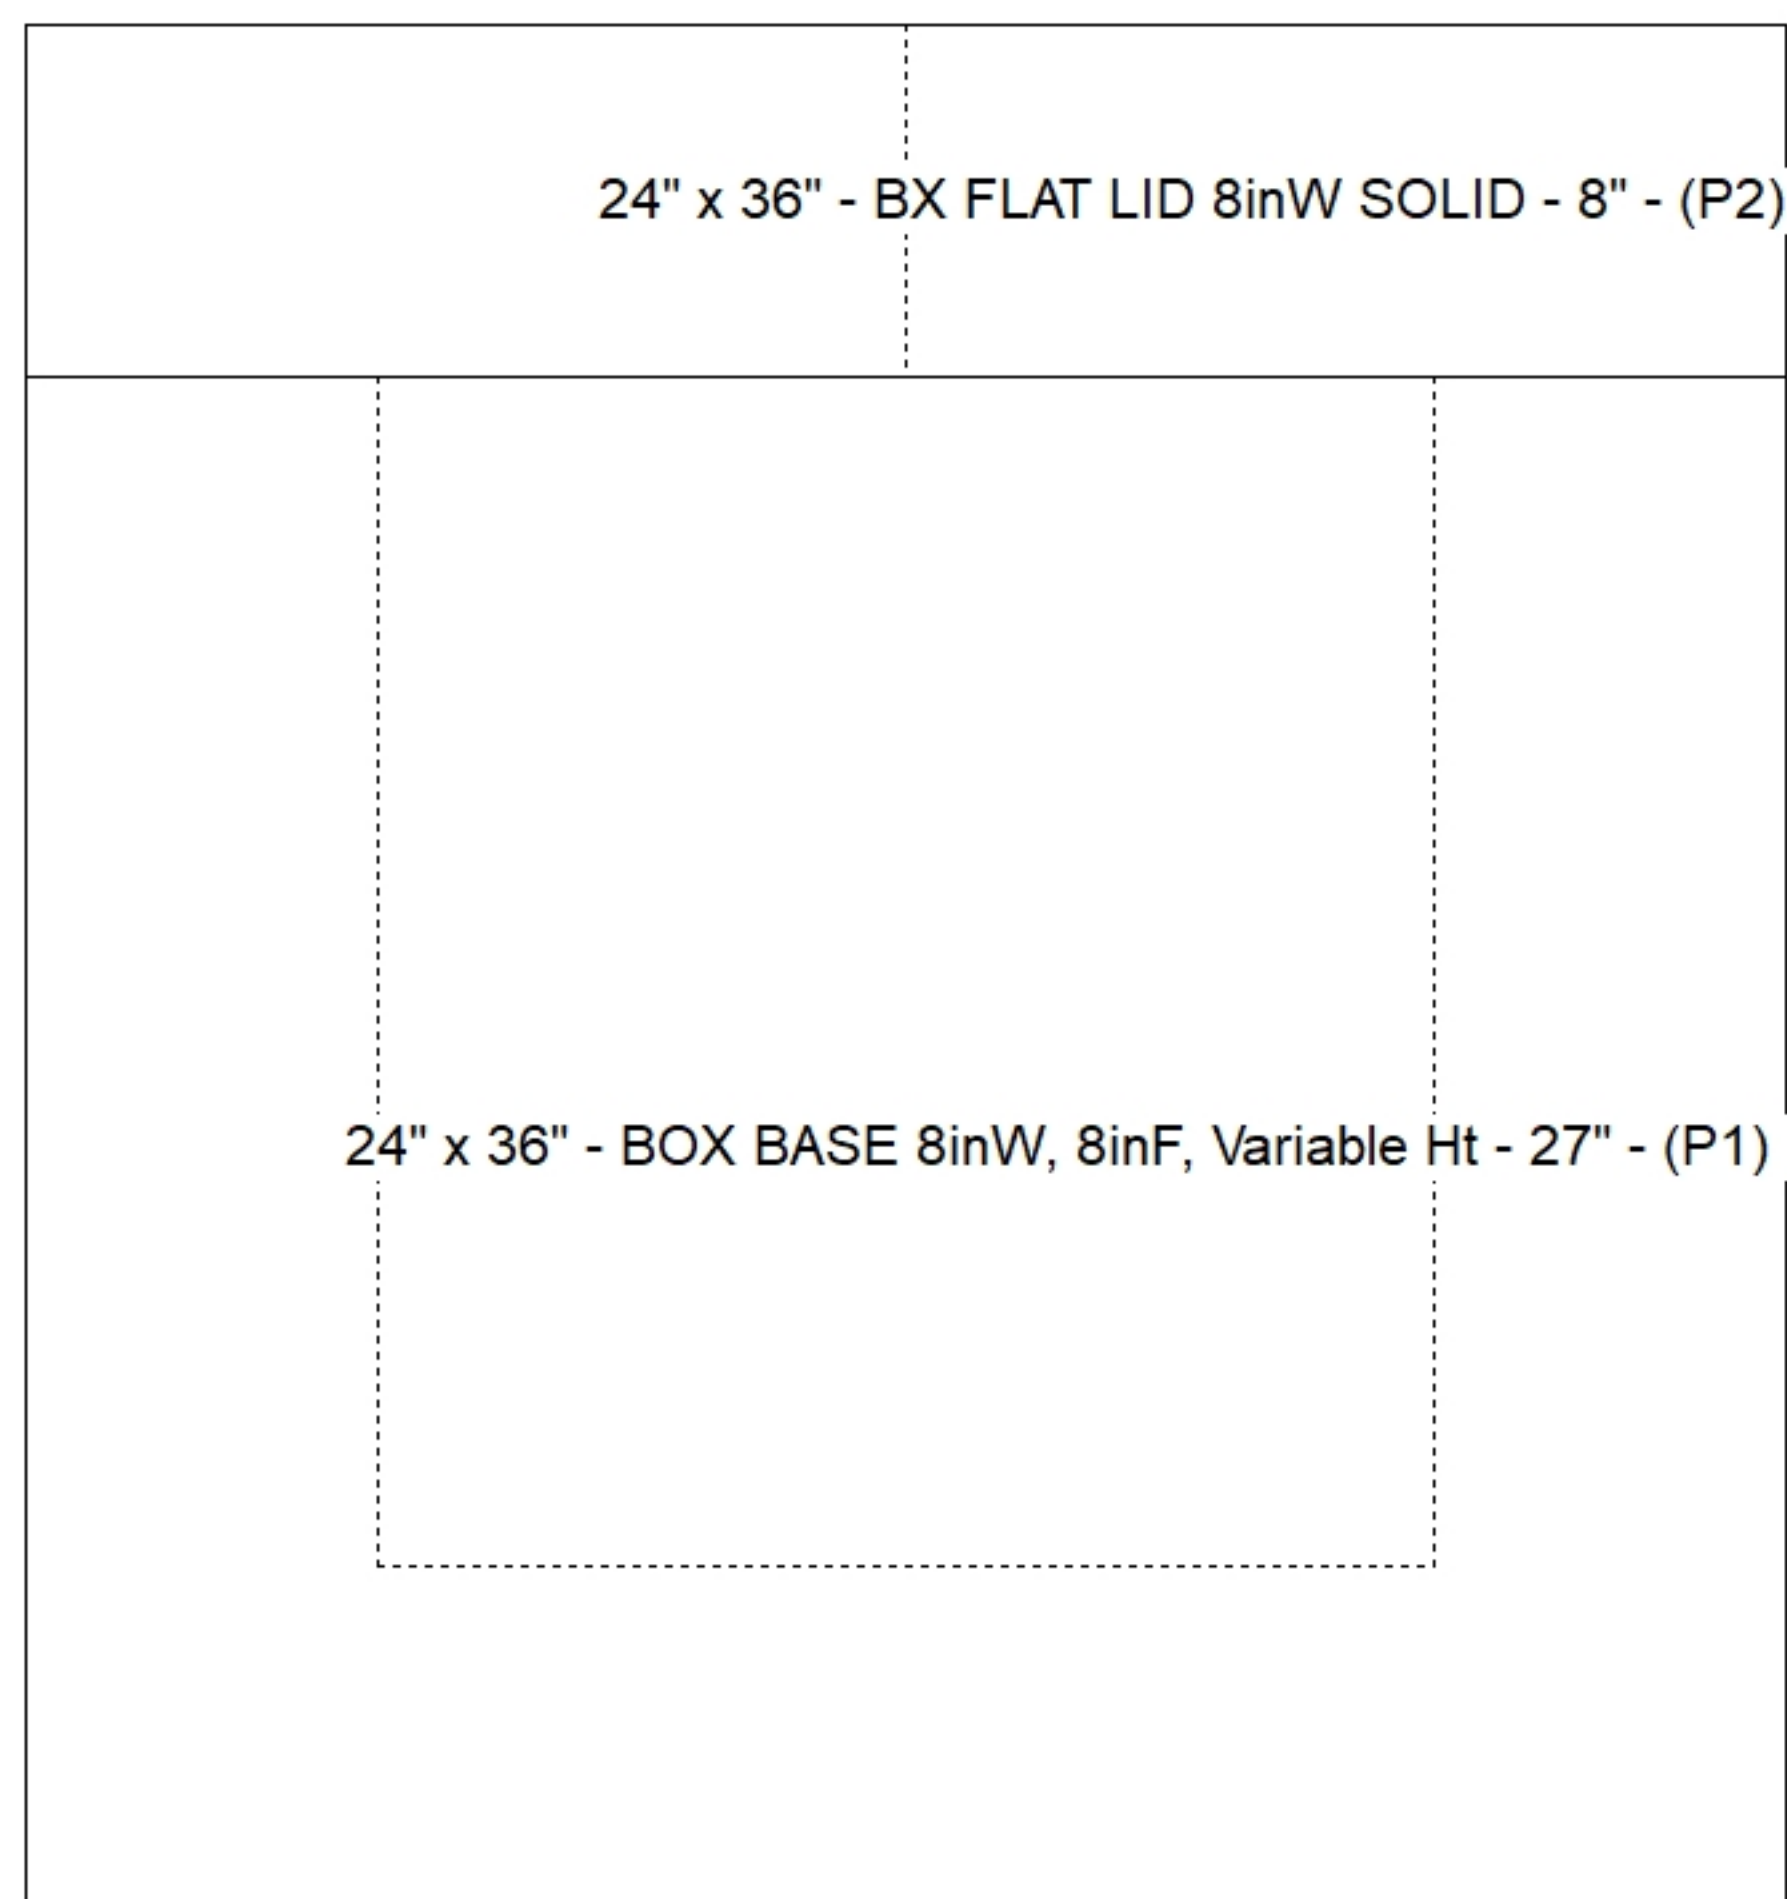

Default - Interior Dimensions

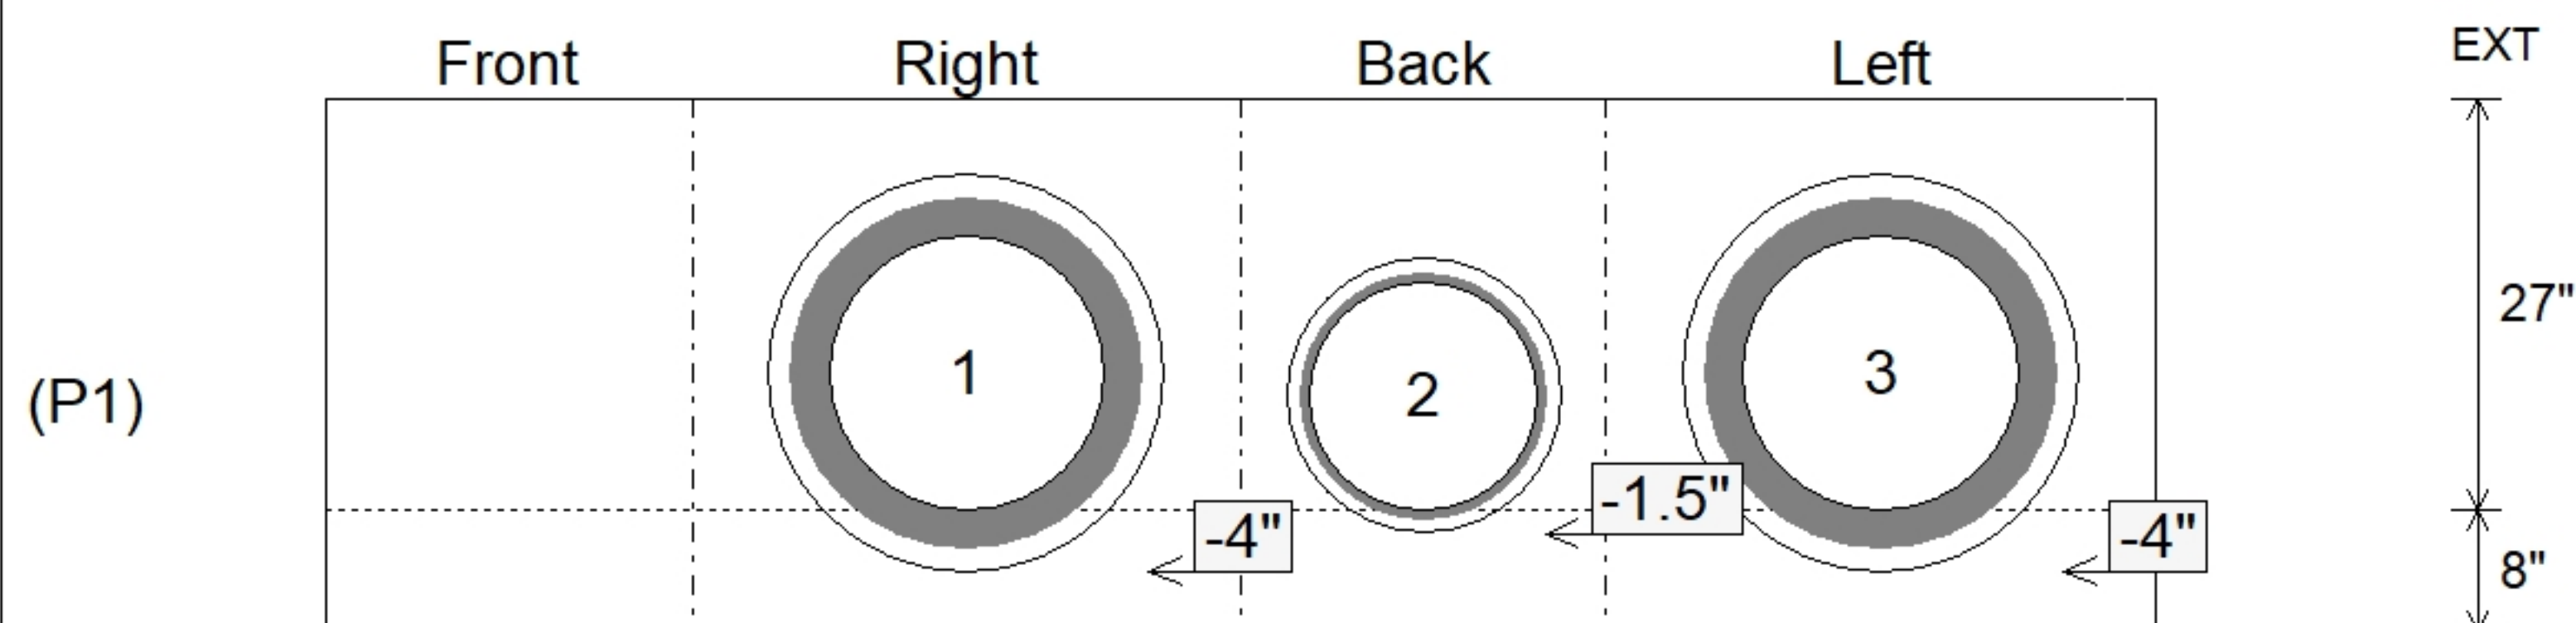

SUBMITTAL
APPROVED BY: